




NOTES:
Do not scale from this drawing. All dimensions must be checked and verified by the contractor prior to works commencing on site.

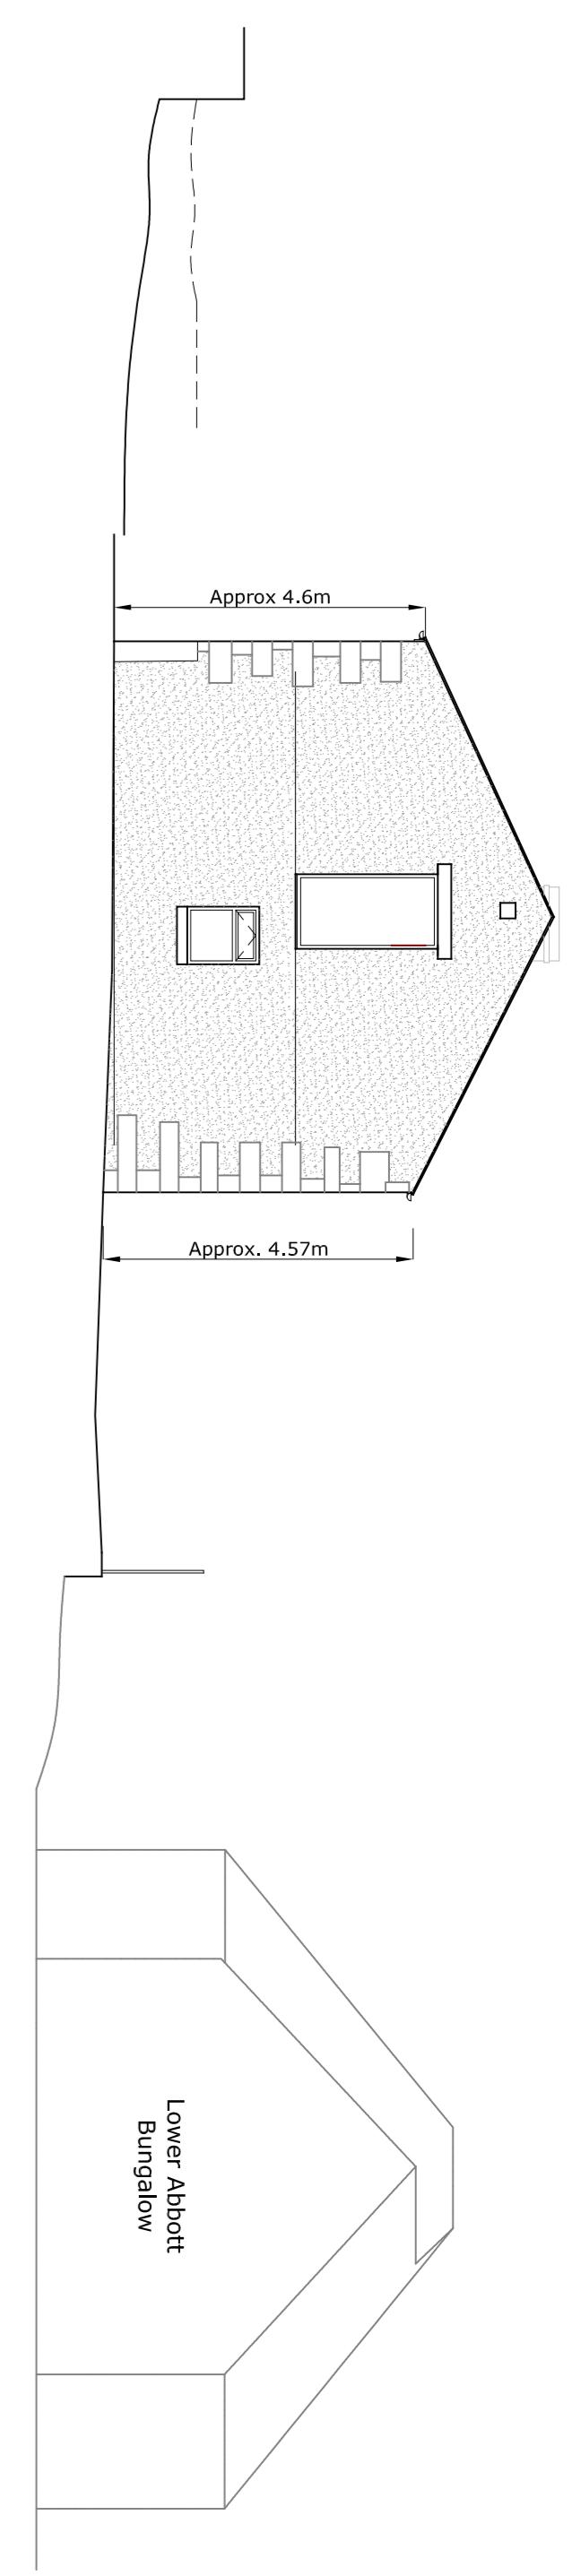


North Elevation (Facing Farm Buildings)

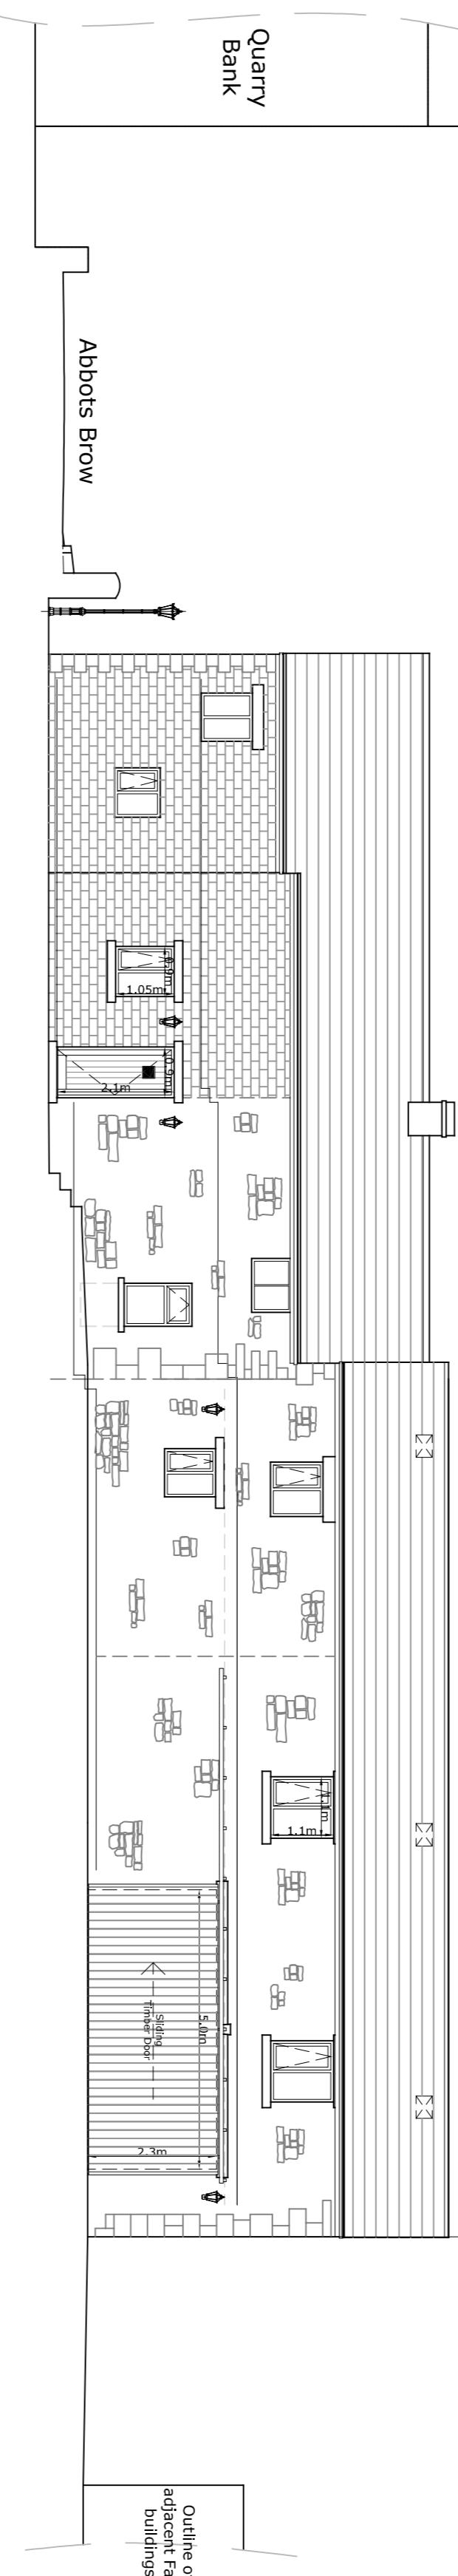

East Elevation (Facing Fields/Pasture)

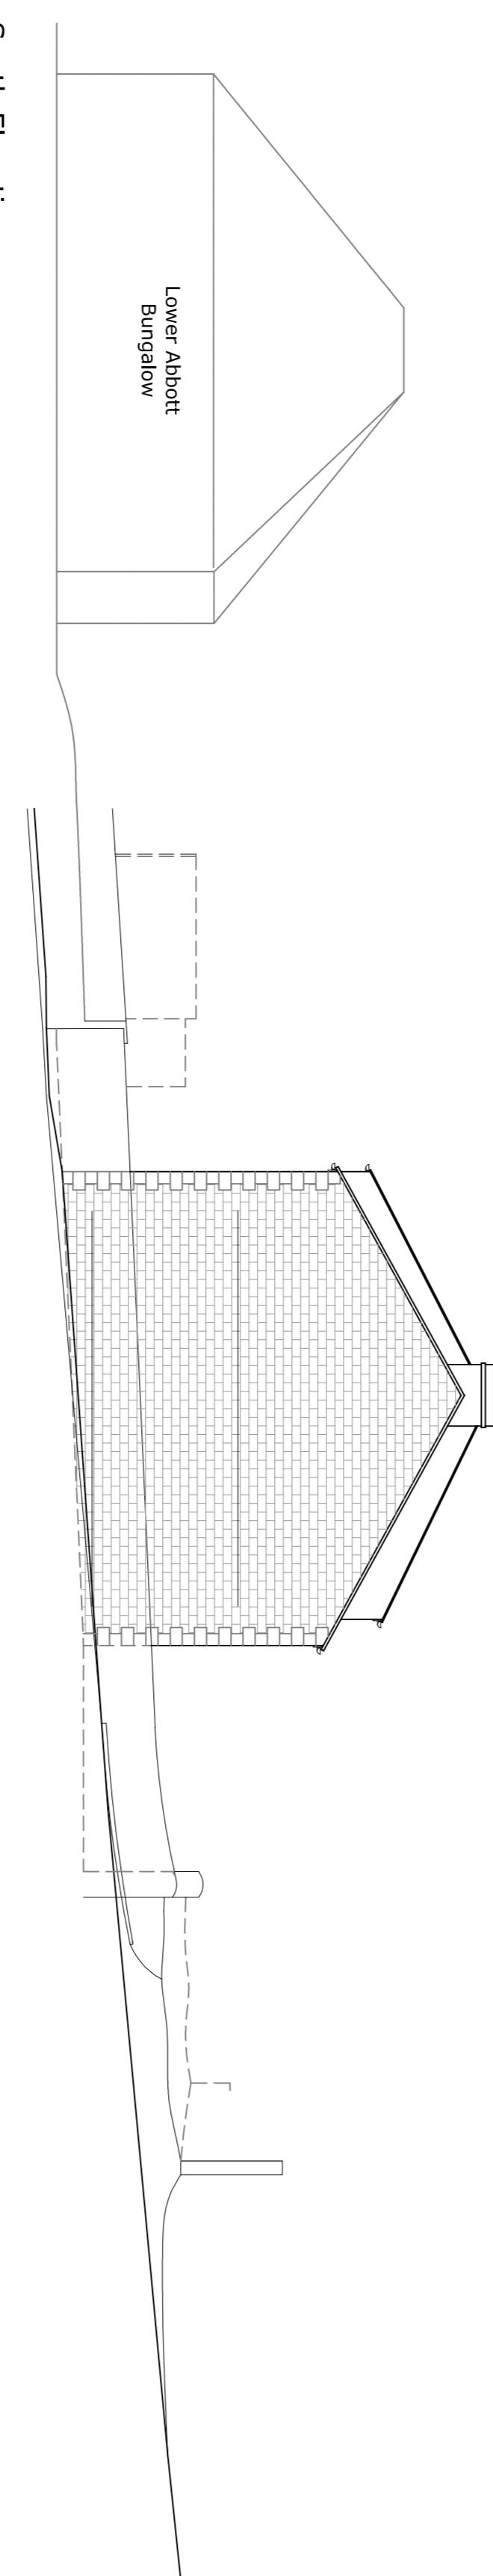

South Elevation (Facing Abbott Brow / Quarry Bank)

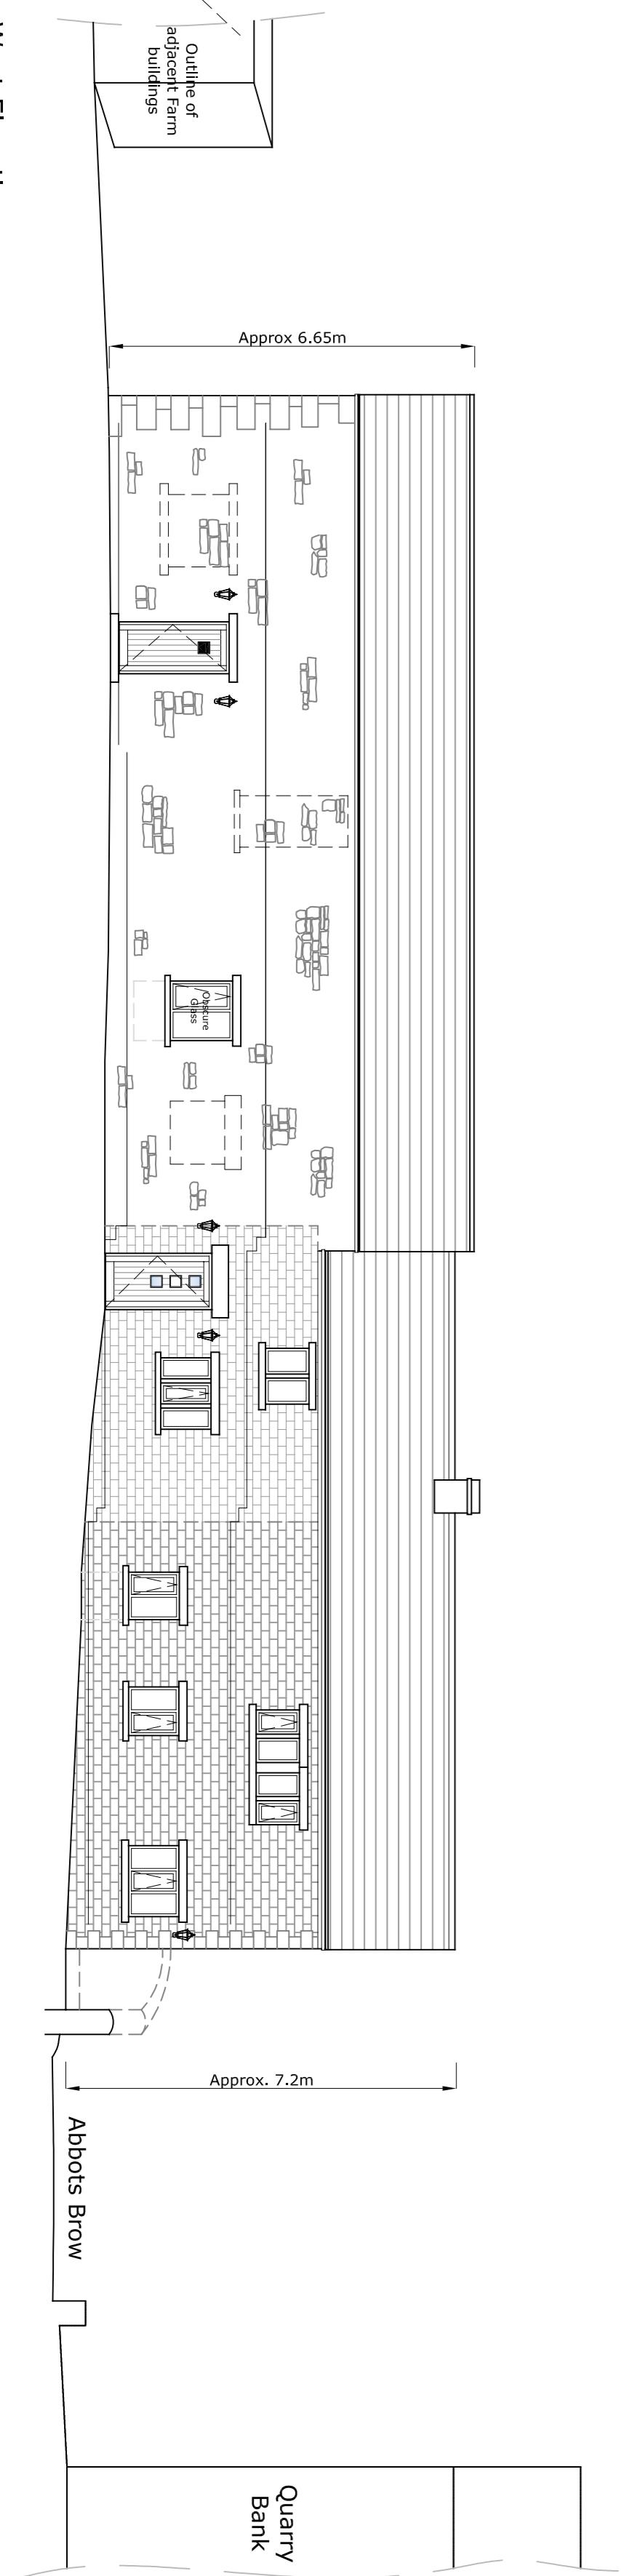

West Elevation (Facing Adjacent Lower Abbott Bungalow)

REVISIONS					
REV.	DESCRIPTION	DATE	AMENDED		
A	Dimensions copied to new revised openings as requested by Planning.	26-07-23	GM		
B	Juliet balcony, one window east elev: two windows west elev removed & garage door amended to timber slider at request Planning.	26-08-23	GM		
C	North elevation window reduce to existing width: first floor opening to west elevation to be infilled.	01-11-23	GM		
D	Details of external lighting noted.	26-07-24	GM		

PROJECT ADDRESS: Lower Abbott House Farm, Abbott Brow, Mellor, Blackburn, BB2 2HT.

PROJECT TITLE: Proposed Barn Conversion to Residential Dwelling

DRAWING TITLE: Proposed Elevations

PAPER SIZE: A1 DRAWING NUMBER: GM-LAHF(A)07 REV: D

SCALE: 1/100 DATE: March 2021 DRAWN BY: GM