



NOTES
Do not scale from this drawing. All dimensions must be checked and verified by the contractor prior to works commencing on site.

REV	DESCRIPTION	REVISIONS	
		DATE	AMENDED
A	Planning.	24-07-23	GM
B	Juliet balcony, one window east elevation: two windows west elevation removed & garage door amended to timber slat as requested by Planning.	20-09-23	GM
C	North elevation window reduce to existing width; floor opening to west elevation to be infilled.	01-11-23	GM
D	Details of external lighting positions noted.	20-01-24	GM

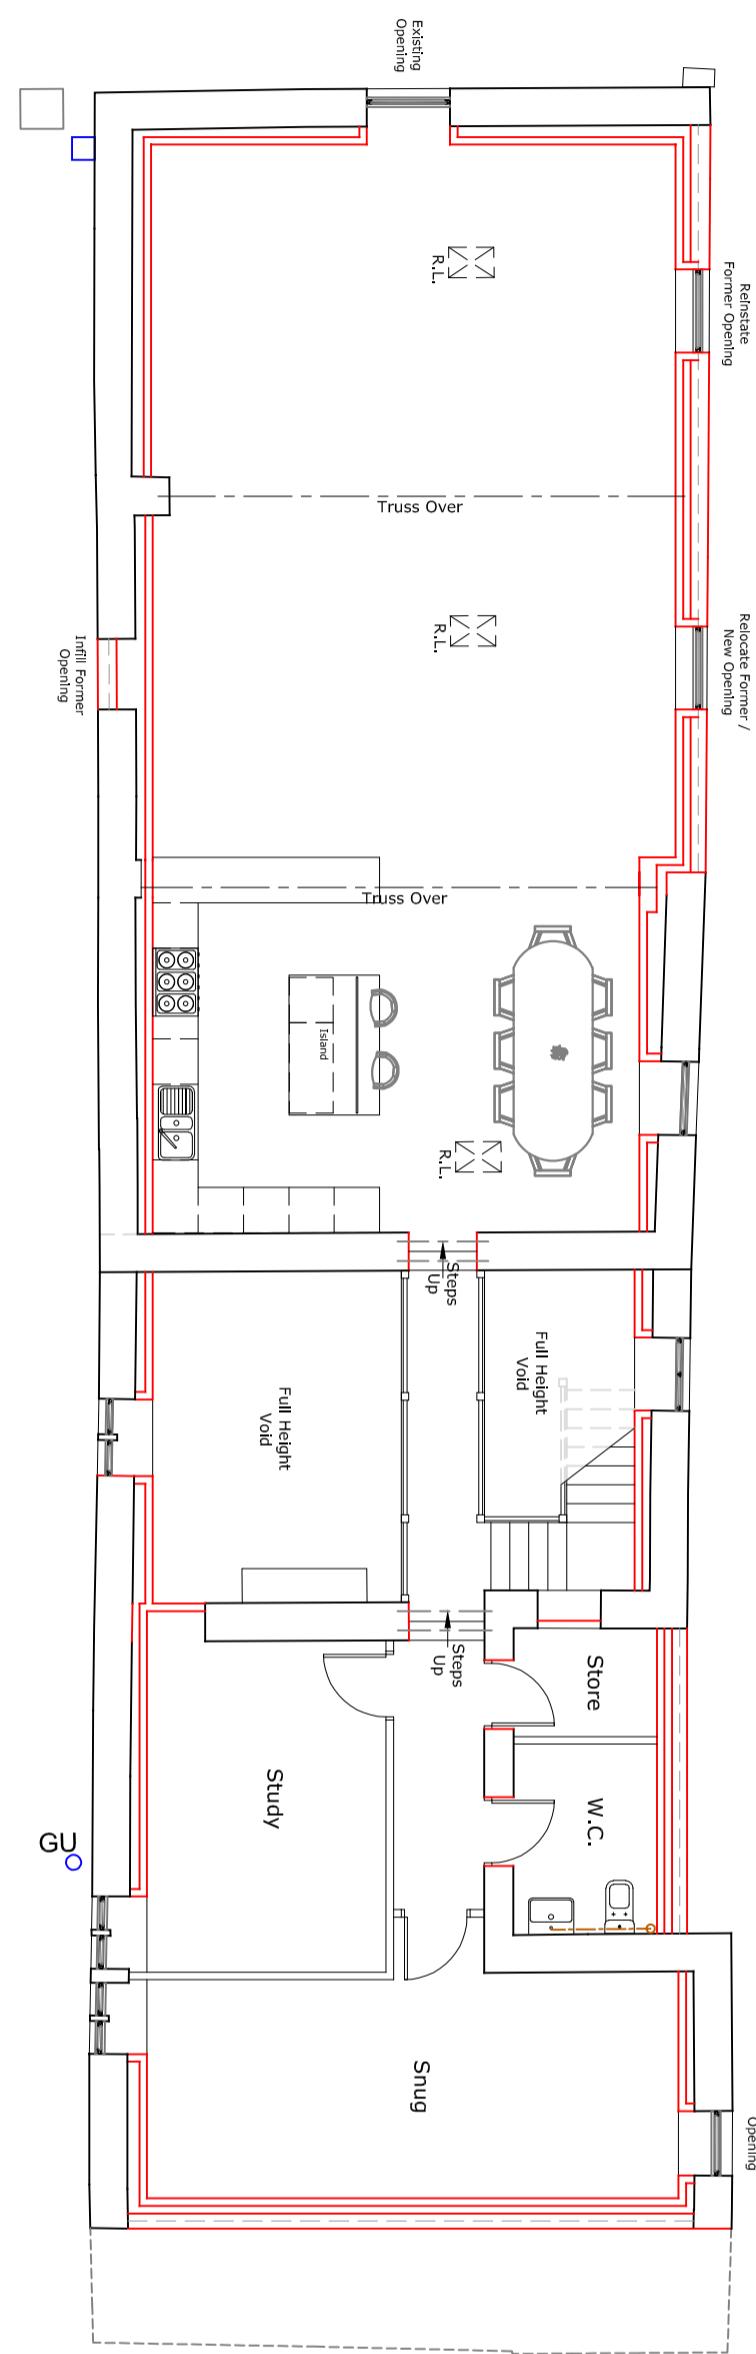

Proposed First Floor Plan

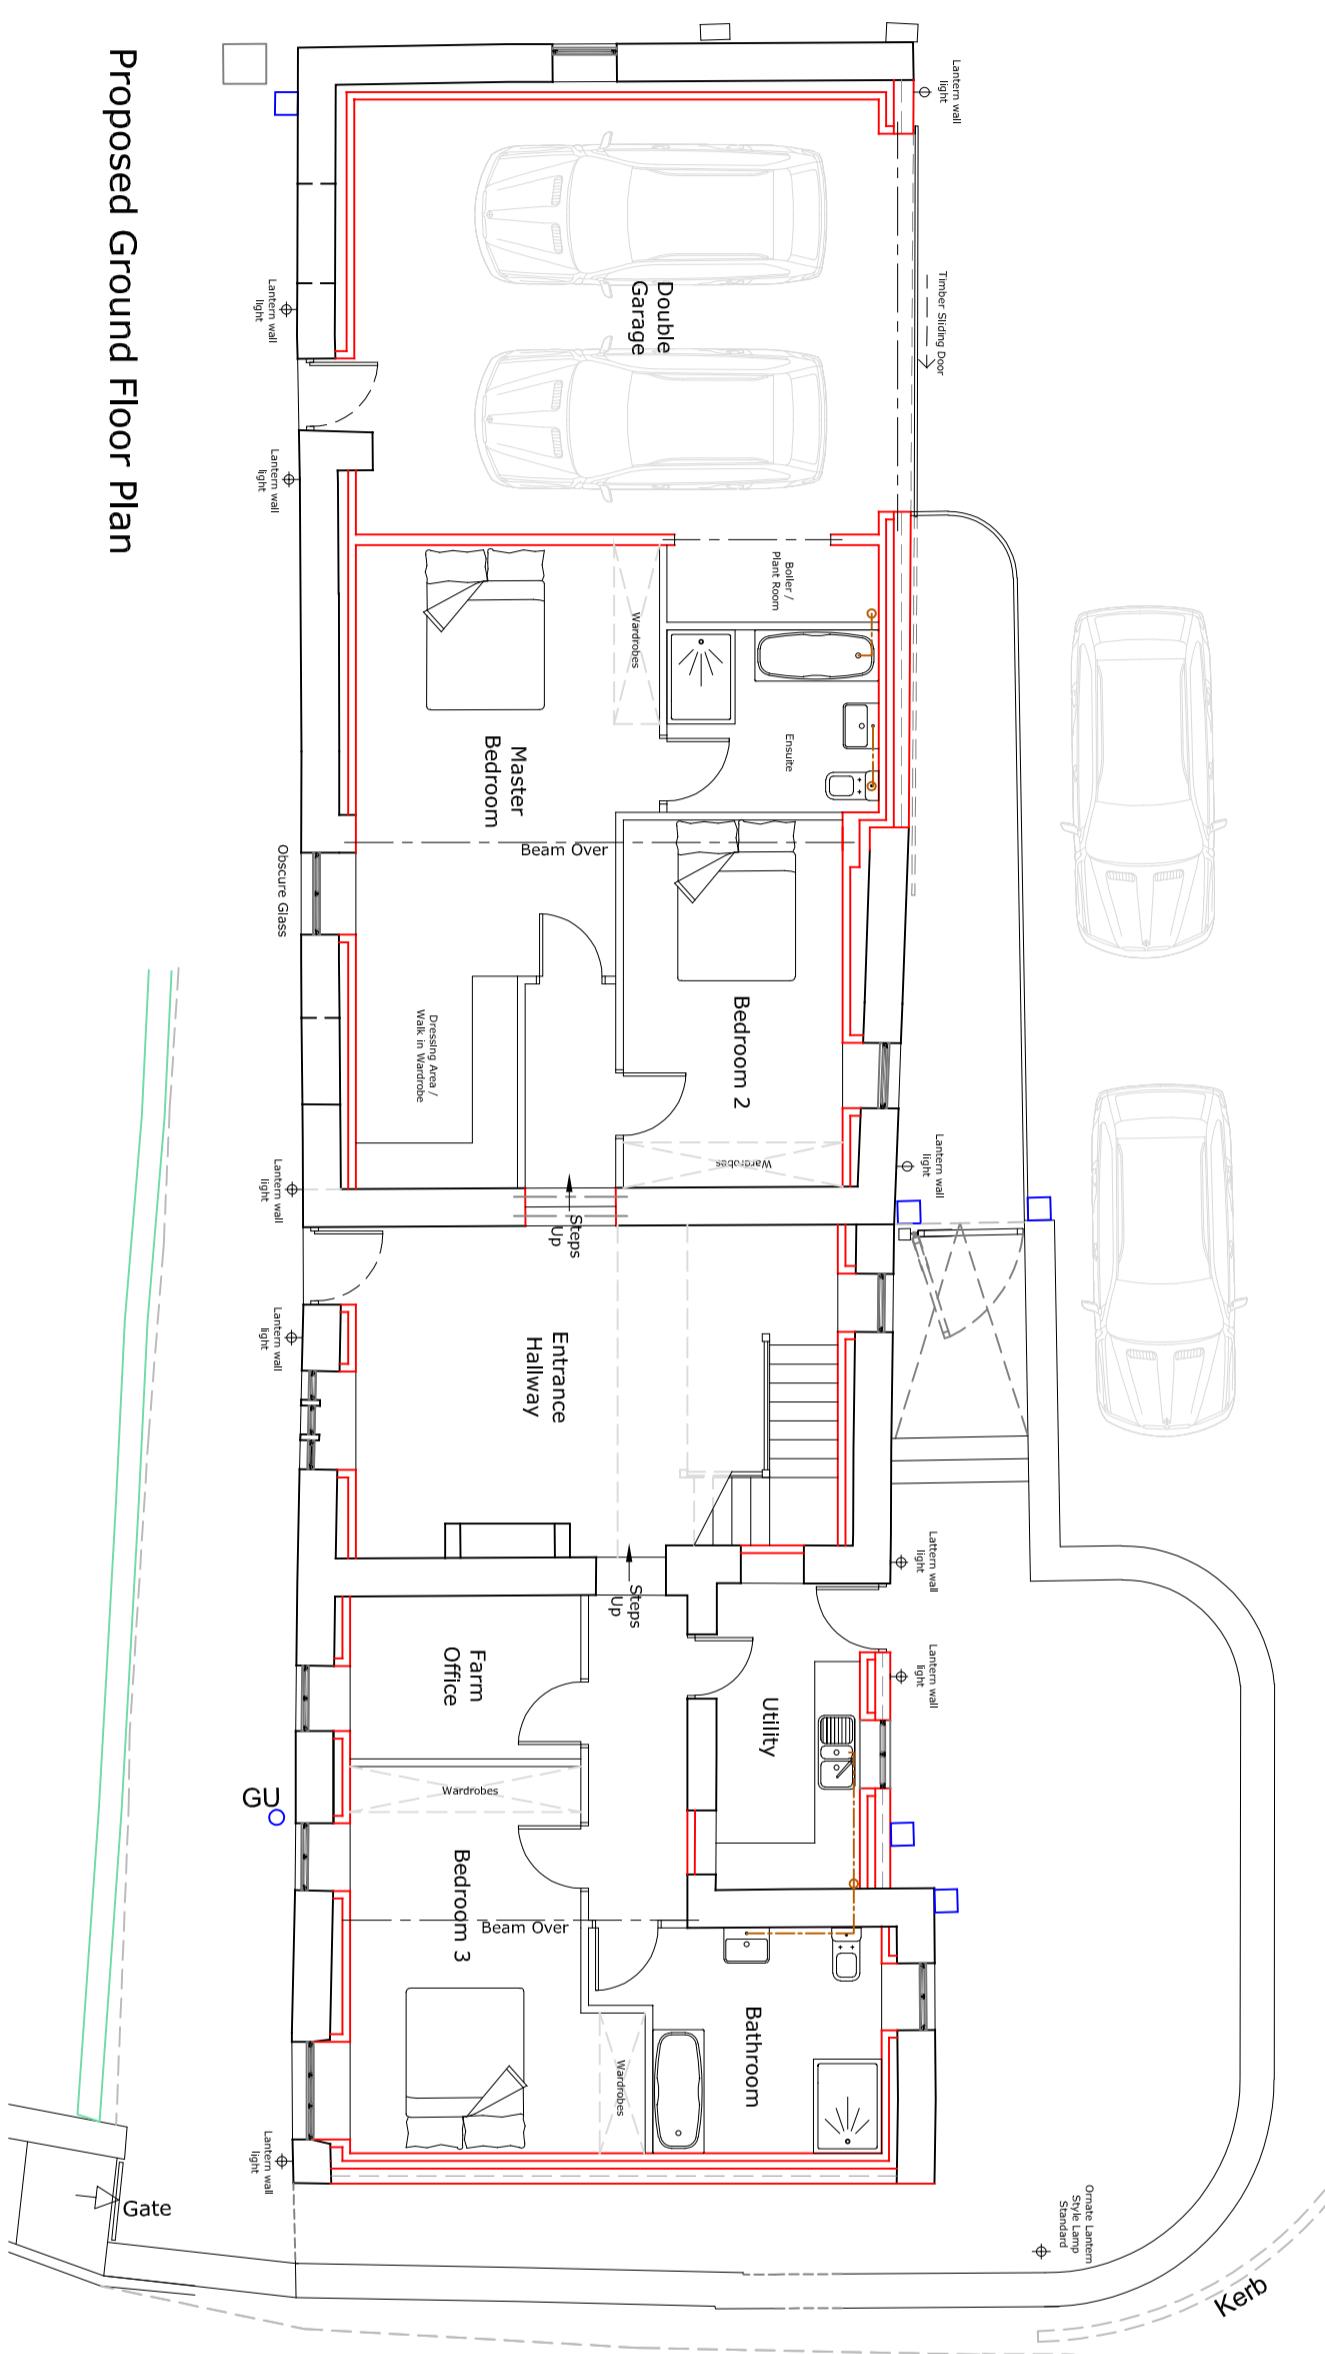

Proposed Ground Floor Plan

PROJECT TITLE:	Proposed Barn Conversion to Residential Dwelling		
DRAWING TITLE:	Proposed Floor Plan		
PAPER SIZE:	A2	DRAWING NUMBER:	GM-LAHF(A)/06
SCALE:	1/100	DATE:	March 2021

CLIENT: Mr R Sharp,
9 Dorchester Avenue,
Oswaldtwistle,
BB5 4NR.

PROJECT ADDRESS: Lower Abbott House Farm,
Abbott Brow,
Mellor,
Blackburn
BB2 7HT.