

NOTES  
Do not scale from this drawing. All dimensions must be checked and verified by the contractor prior to works commencing on site.

Existing surface water soakaway/drainage ditch


**Farm Buildings**

**N**

**Notes:**

- Extent of Proposed Curtilage
- Proposed surface water drainage with connection to existing field soakway / drainage ditch
- Proposed foul drainage with new connection to public sewer network - subject to United Utilities application / approvals

REV	DESCRIPTION	REVISIONS	DATE	AMENDED
A	Extent of Proposed Curtilage Noted		29-09-23	GM
B	Proposed Site Drainage Noted		13-01-24	GM

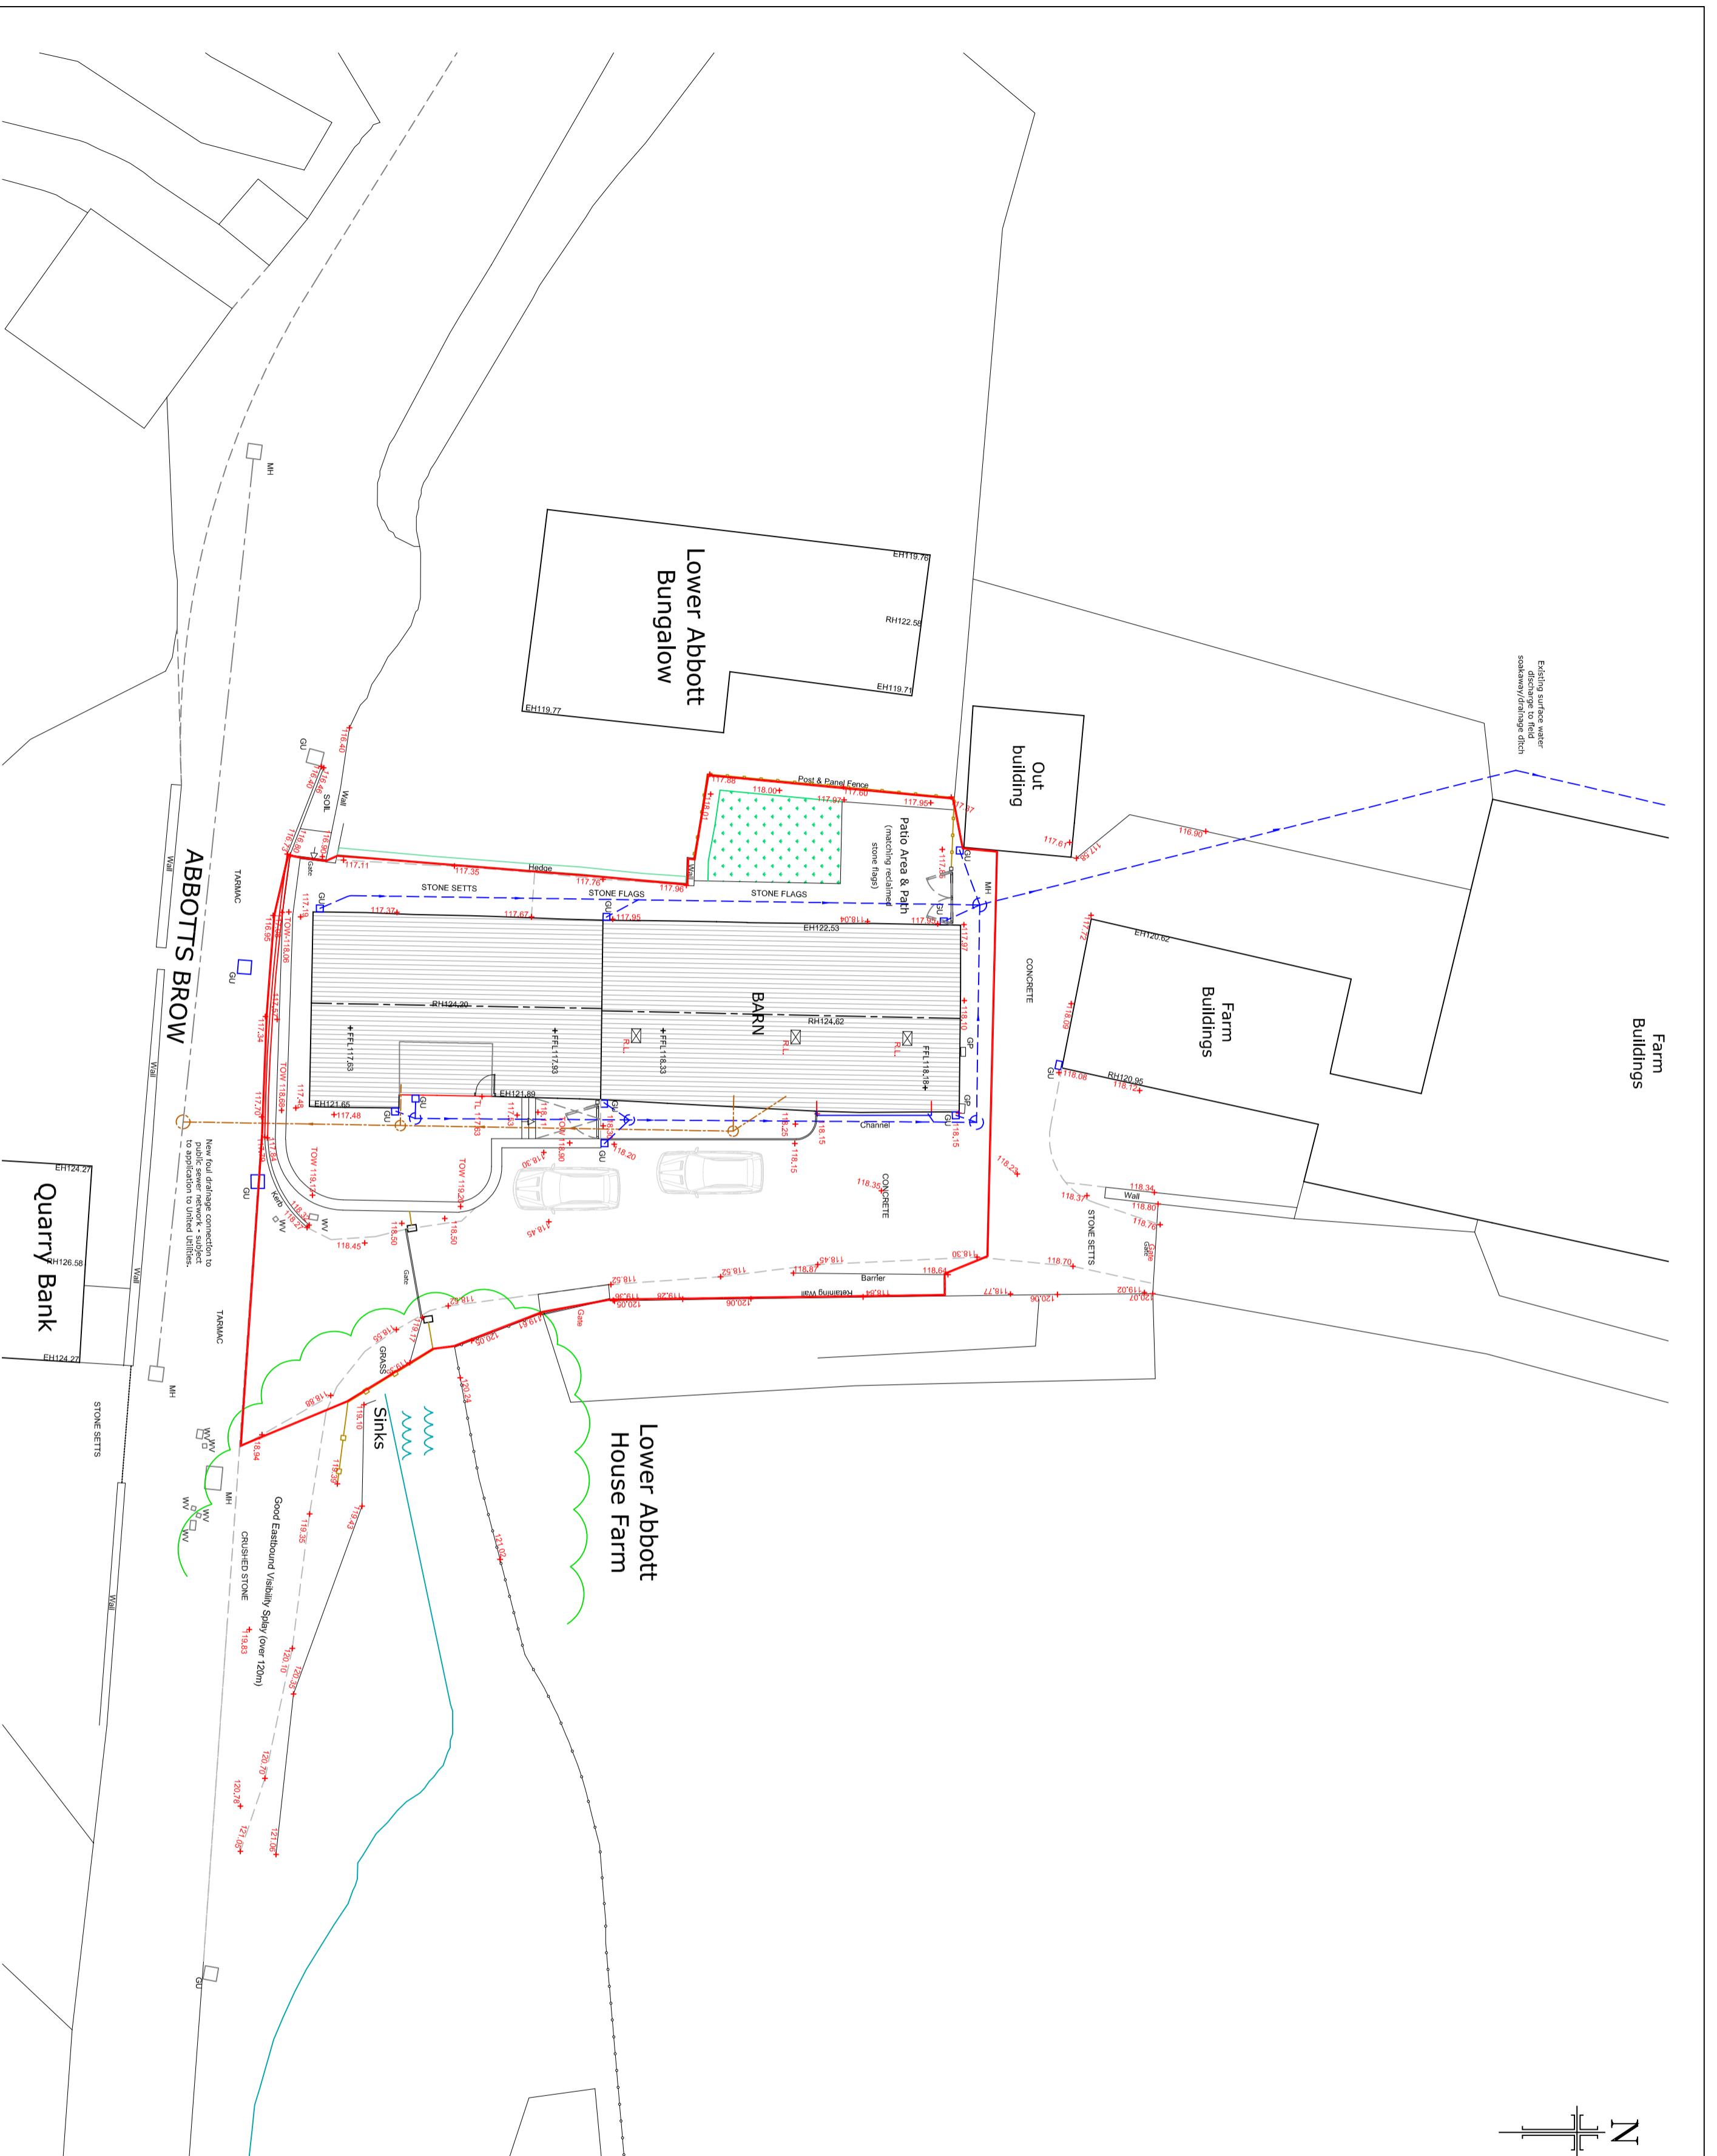

**CLIENT:**

Mr R Sharp,  
9 Dorchester Avenue,  
Oswestry,  
Shropshire,  
SY10 7JL.

**PROJECT ADDRESS:**

Lower Abbott House Farm,  
Abbott Brow,  
Mellor,  
Blackburn,  
BB2 7HJ.

**PROJECT TITLE:**

Proposed Barn Conversion to Residential Dwelling

**DRAWING TITLE:**

Proposed Site Plan.

**PAPER SIZE:**

A2

**DRAWING NUMBER:**

GMLAHF(A)03

**SCALE:**

1:200

**DATE:**

October 2020

**DRAWN BY:**

GM

**REV:**

B