

Peter Hitchen ^rchitects

Marathon House The Sidings Business Park Whalley, BB7 9SE

01254 823 885

www.peterhitchenarchitects.co.uk

NOTES:

FOR PLANNING APPROVAL ONLY

No.	Description	Date
1	Set back 750mm from the from elevation	17/07/2024

CLIENT:

Mr & Mrs Rawlinson, 38 Rogersfield, Langho, Lancashire, BB6 8HB

Proposed two-storey side extension and alterations

Proposed site plan


Revision 1

-	Project number	PHA/910
	Date	23/07/2024
	Drawn by	AW
	Checked by	PH

A1.2

Scale 1:100

A1 Sheet size

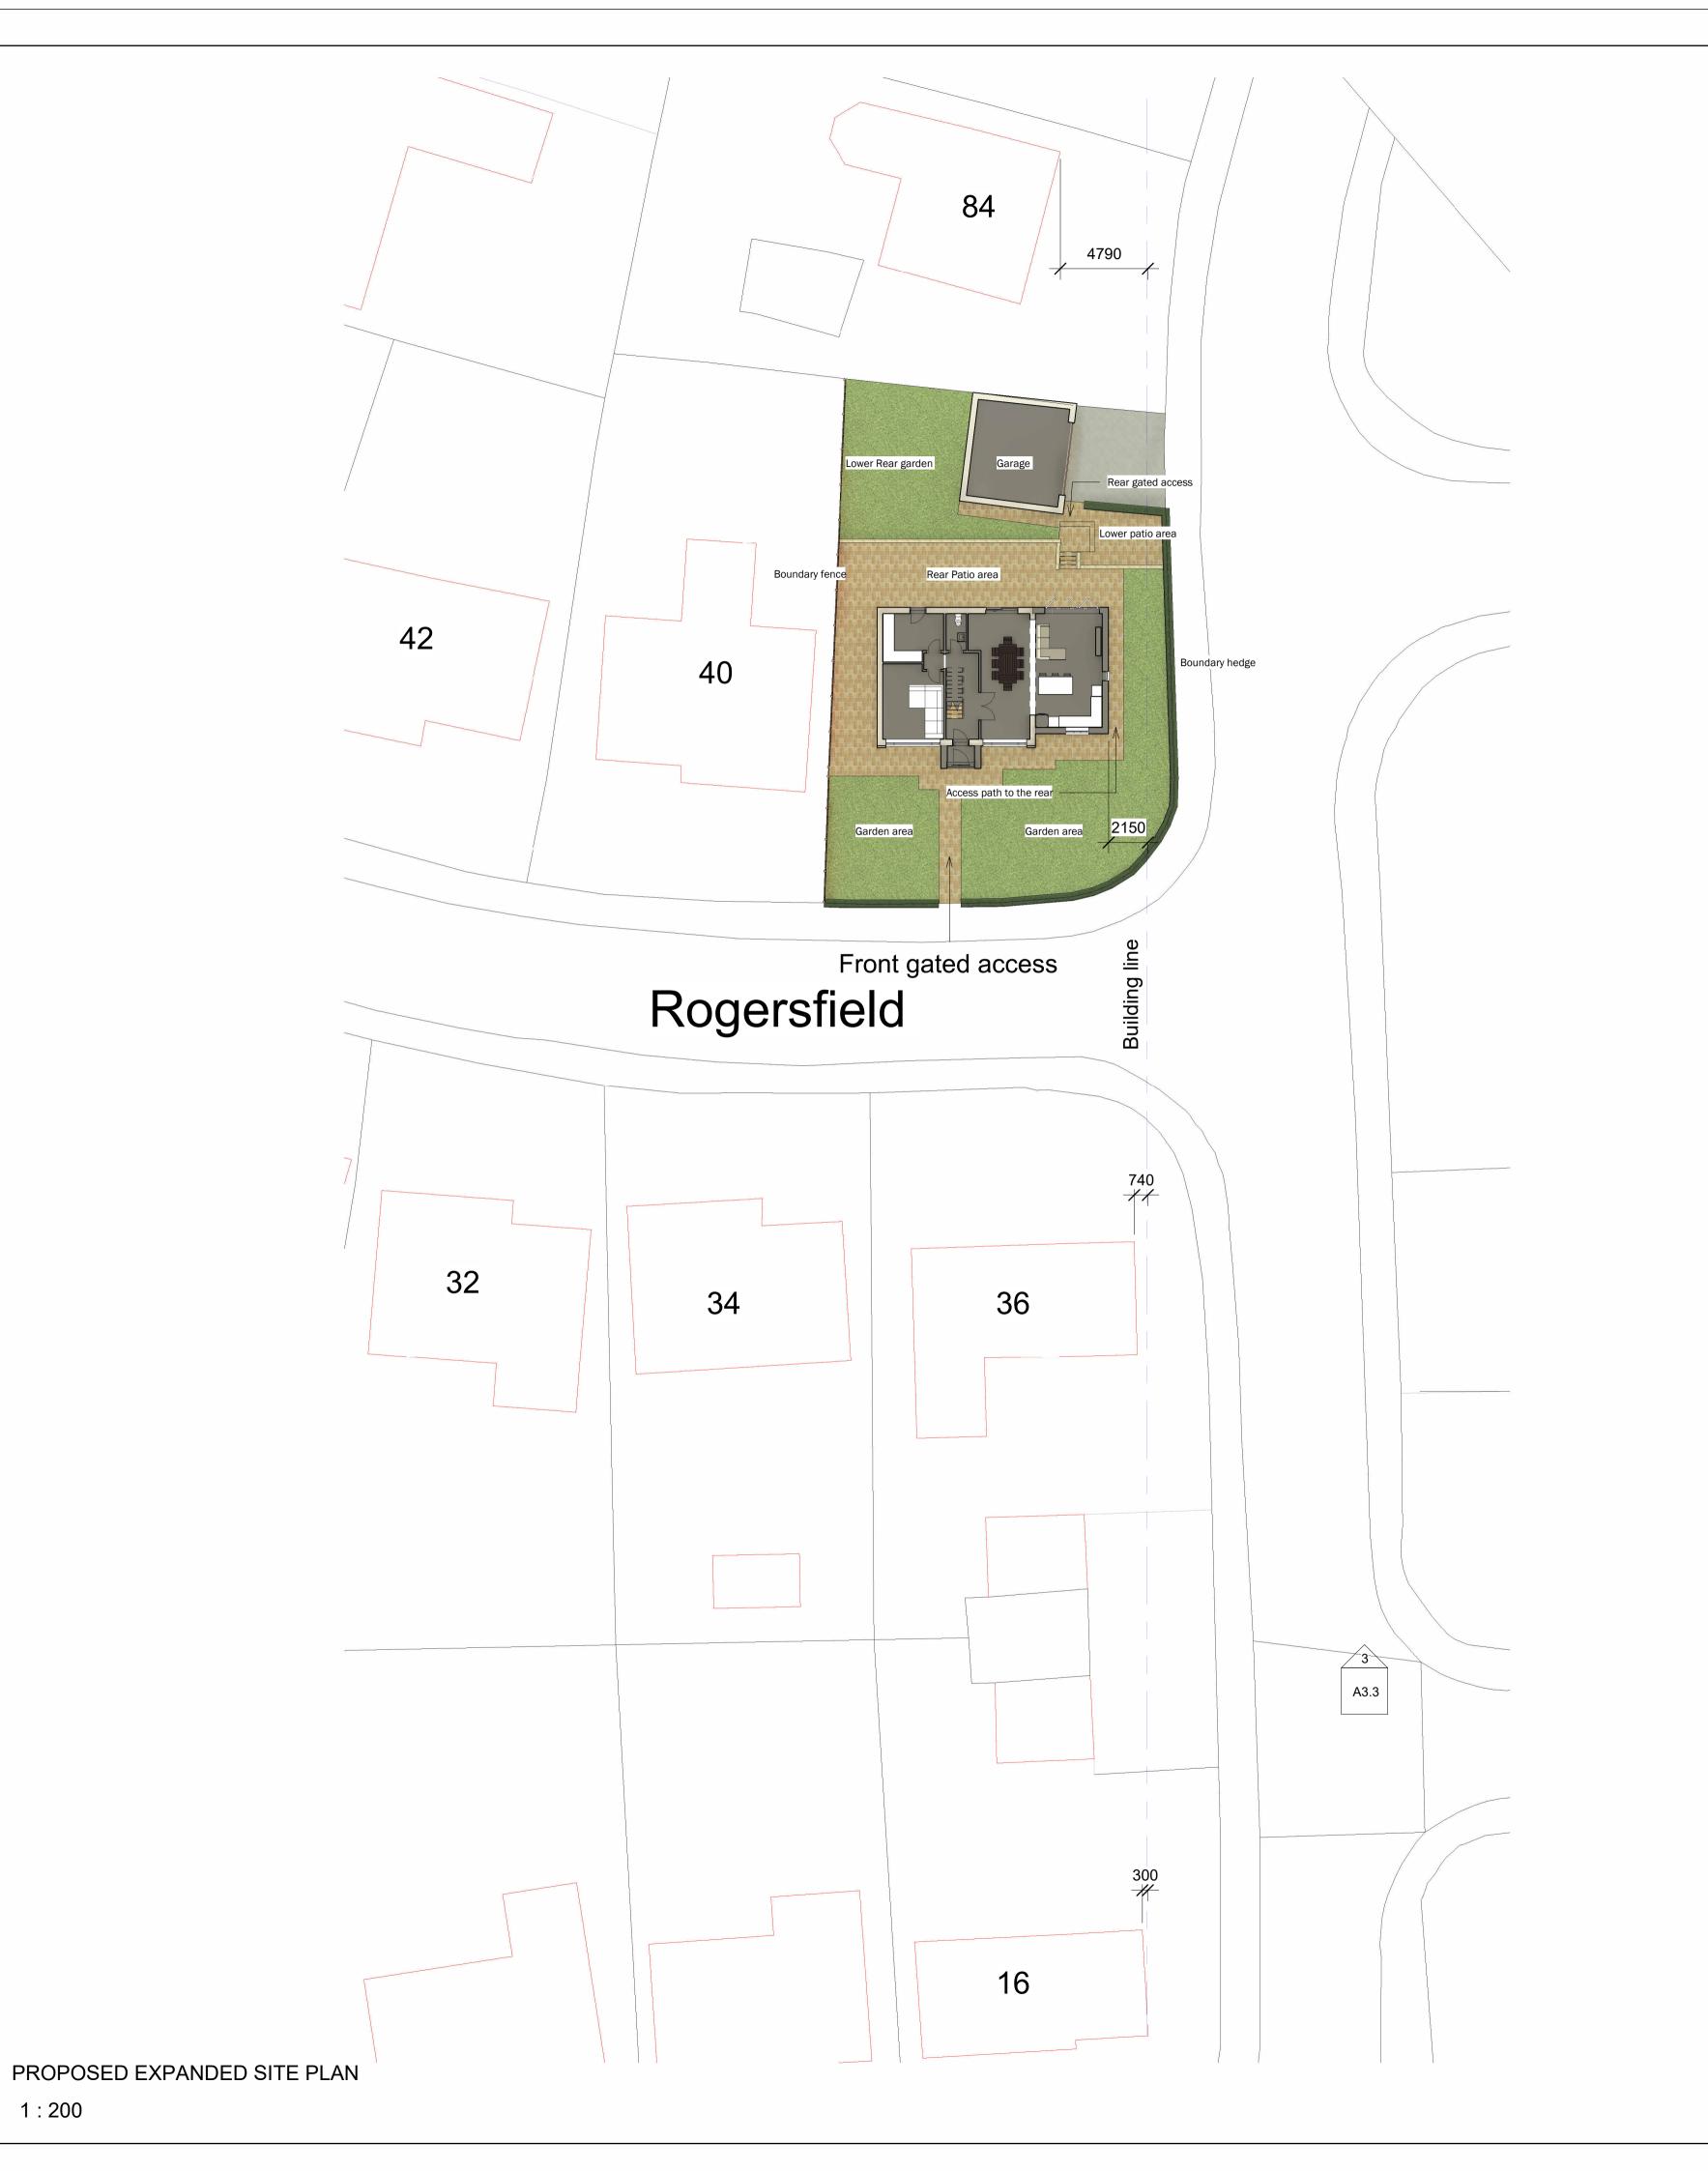

Peter Hitchen

^rchitects

Marathon House The Sidings Business Park Whalley, BB7 9SE

01254 823 885

www.peterhitchenarchitects.co.uk

NOTES:

FOR PLANNING APPROVAL ONLY

No.	Description	Date
1	Set back 750mm from the from elevation	17/07/2024

CLIENT:

Mr & Mrs Rawlinson, 38 Rogersfield, Langho, Lancashire, BB6 8HB

Proposed two-storey side extension and alterations

Proposed expanded site plan

Revision 1

Project number	PHA/910
Date	23/07/2024
Drawn by	AW
Checked by	PH

A1.5

Scale 1:200

A1

Sheet size

1:200