




EXISTING FRONT ELEVATION

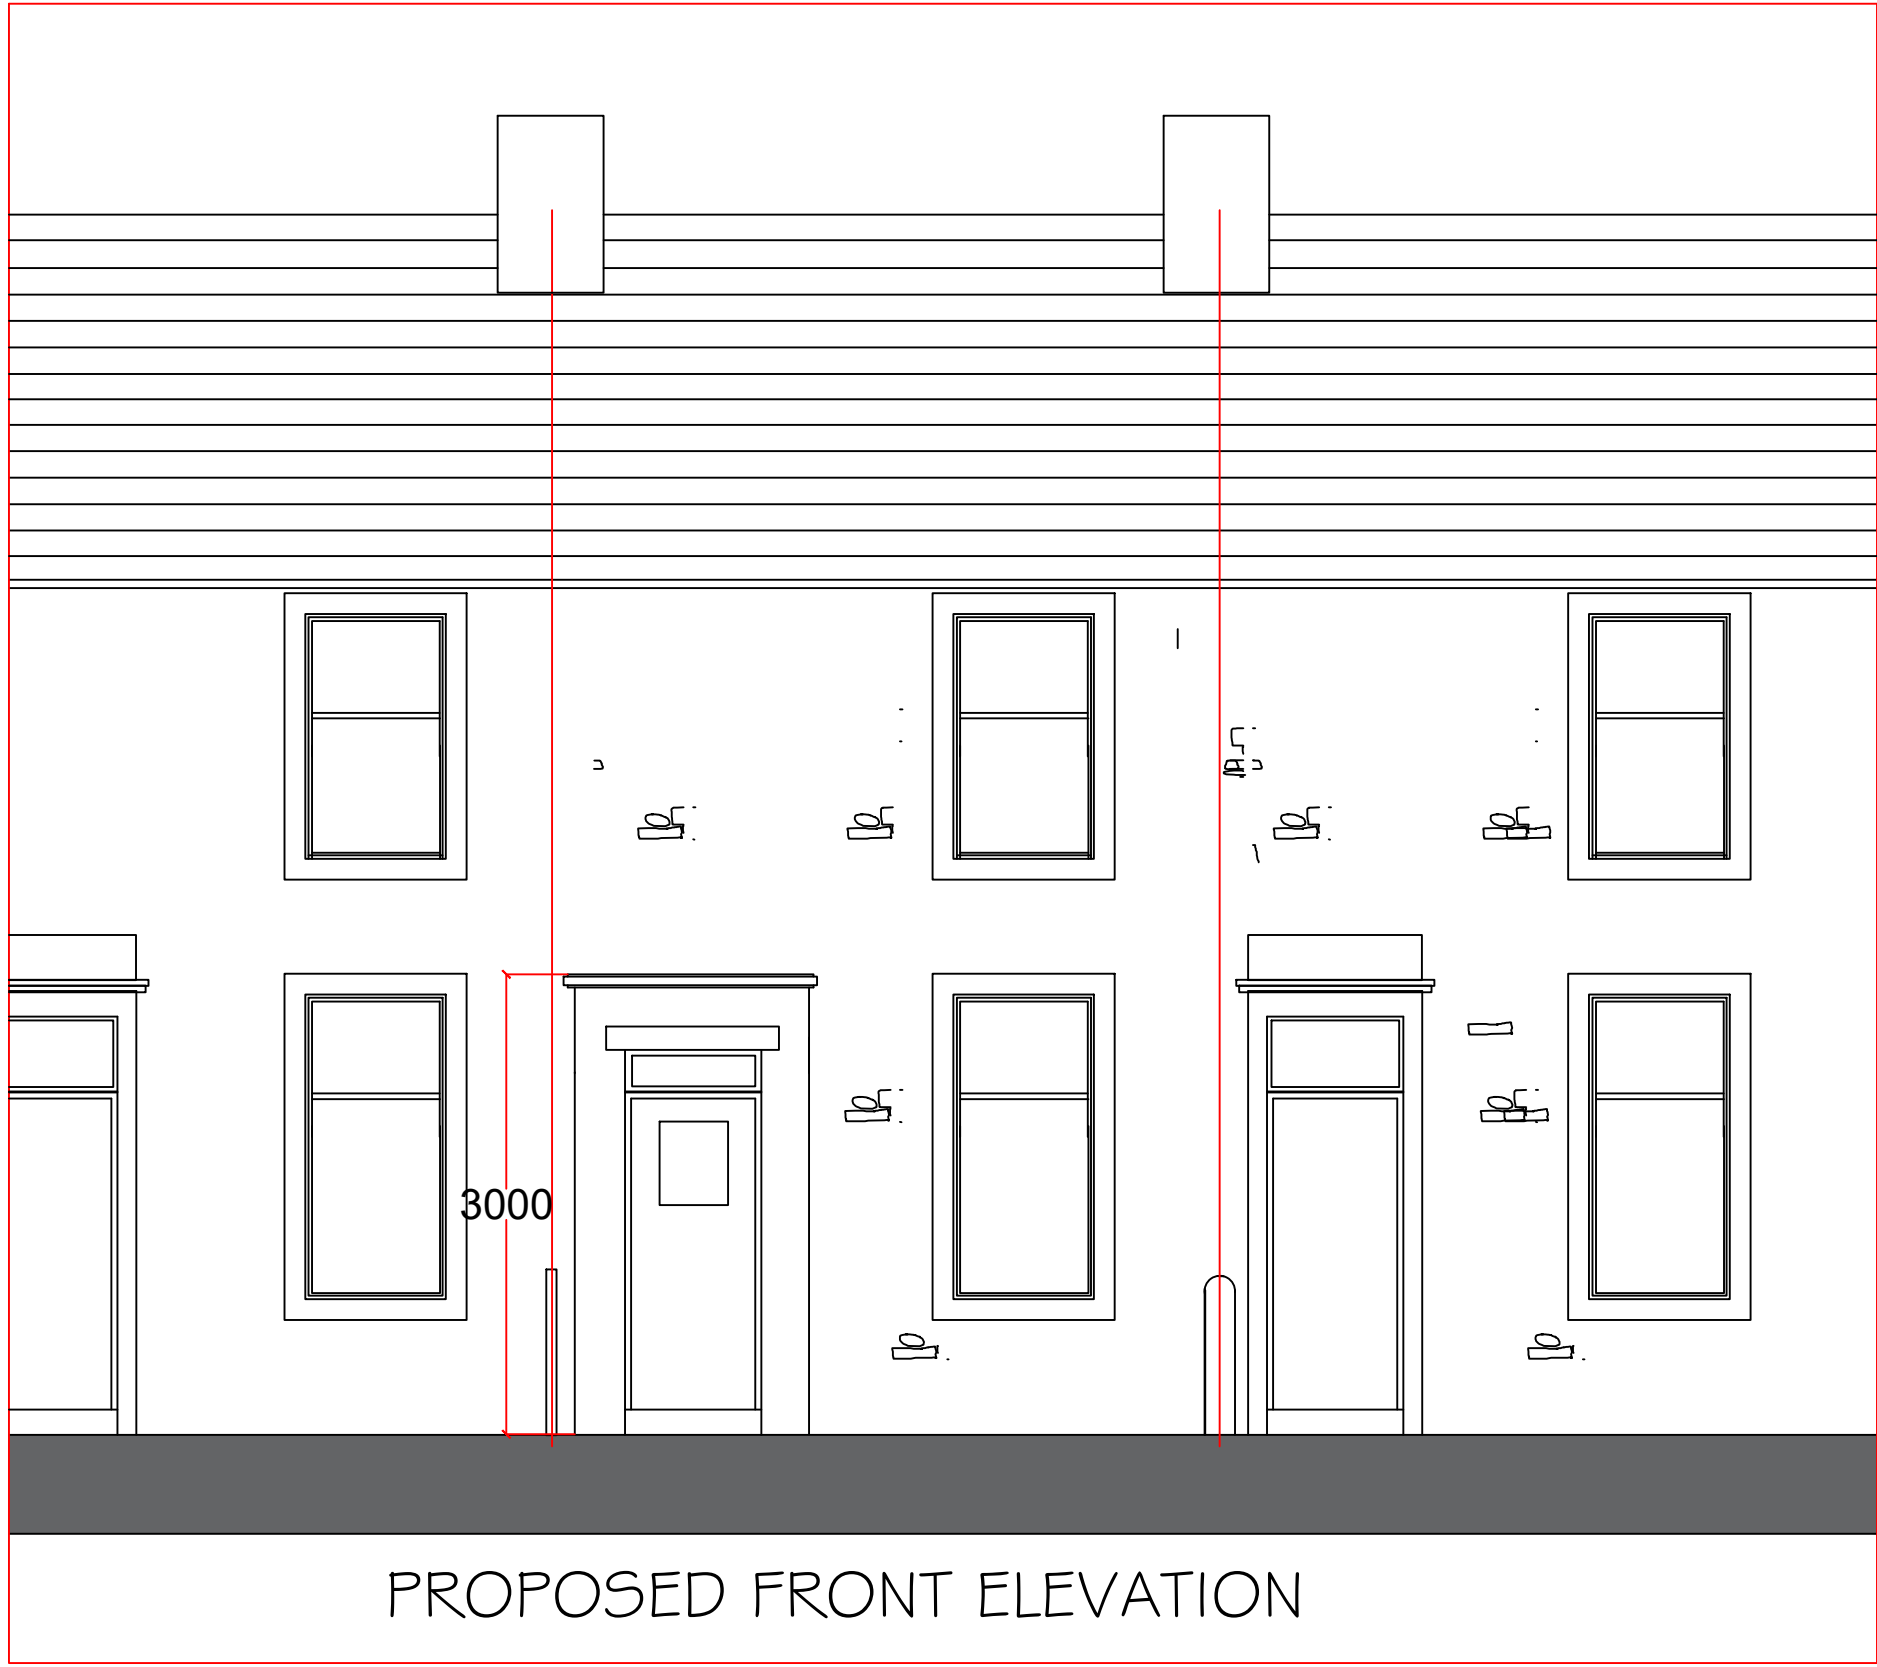

PROPOSED FRONT ELEVATION

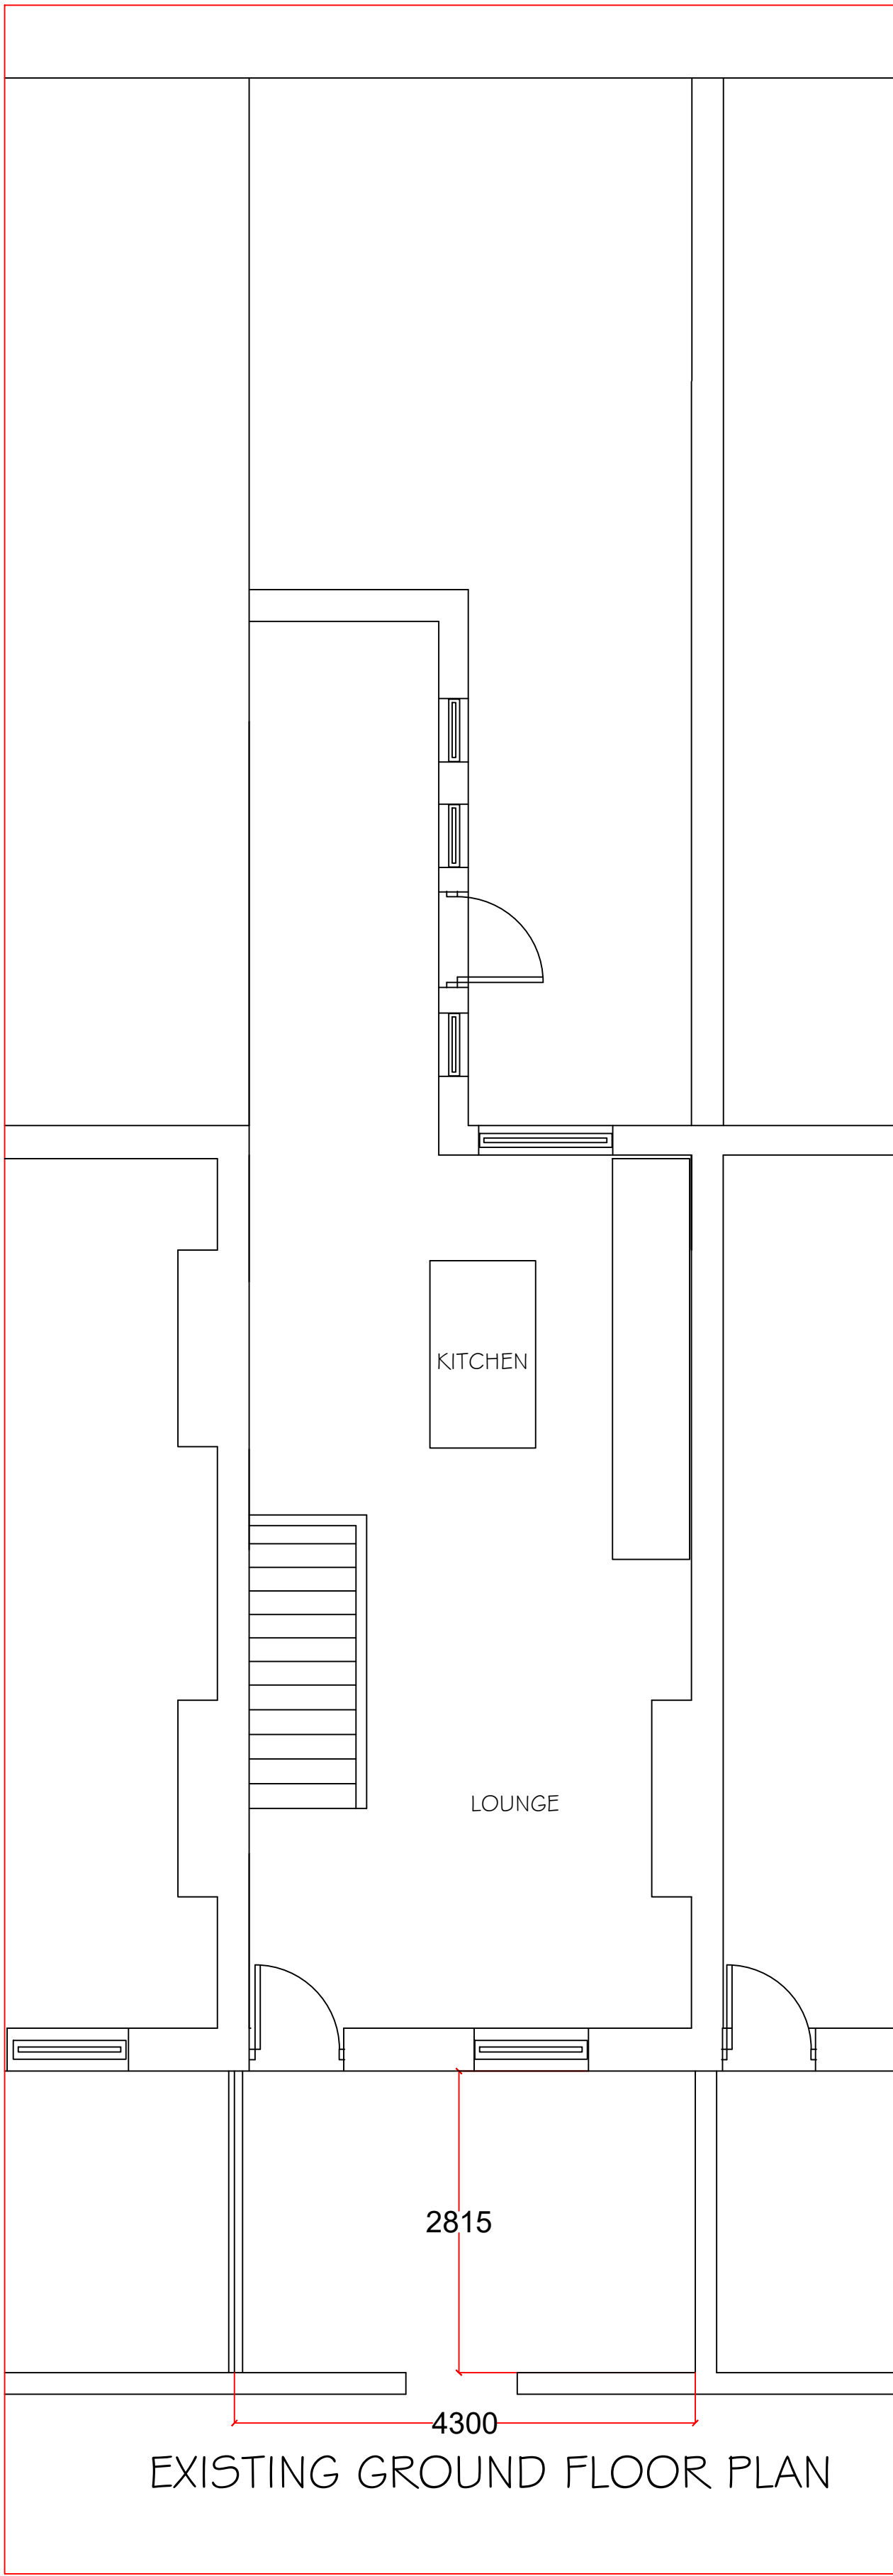

EXISTING GROUND FLOOR PLAN

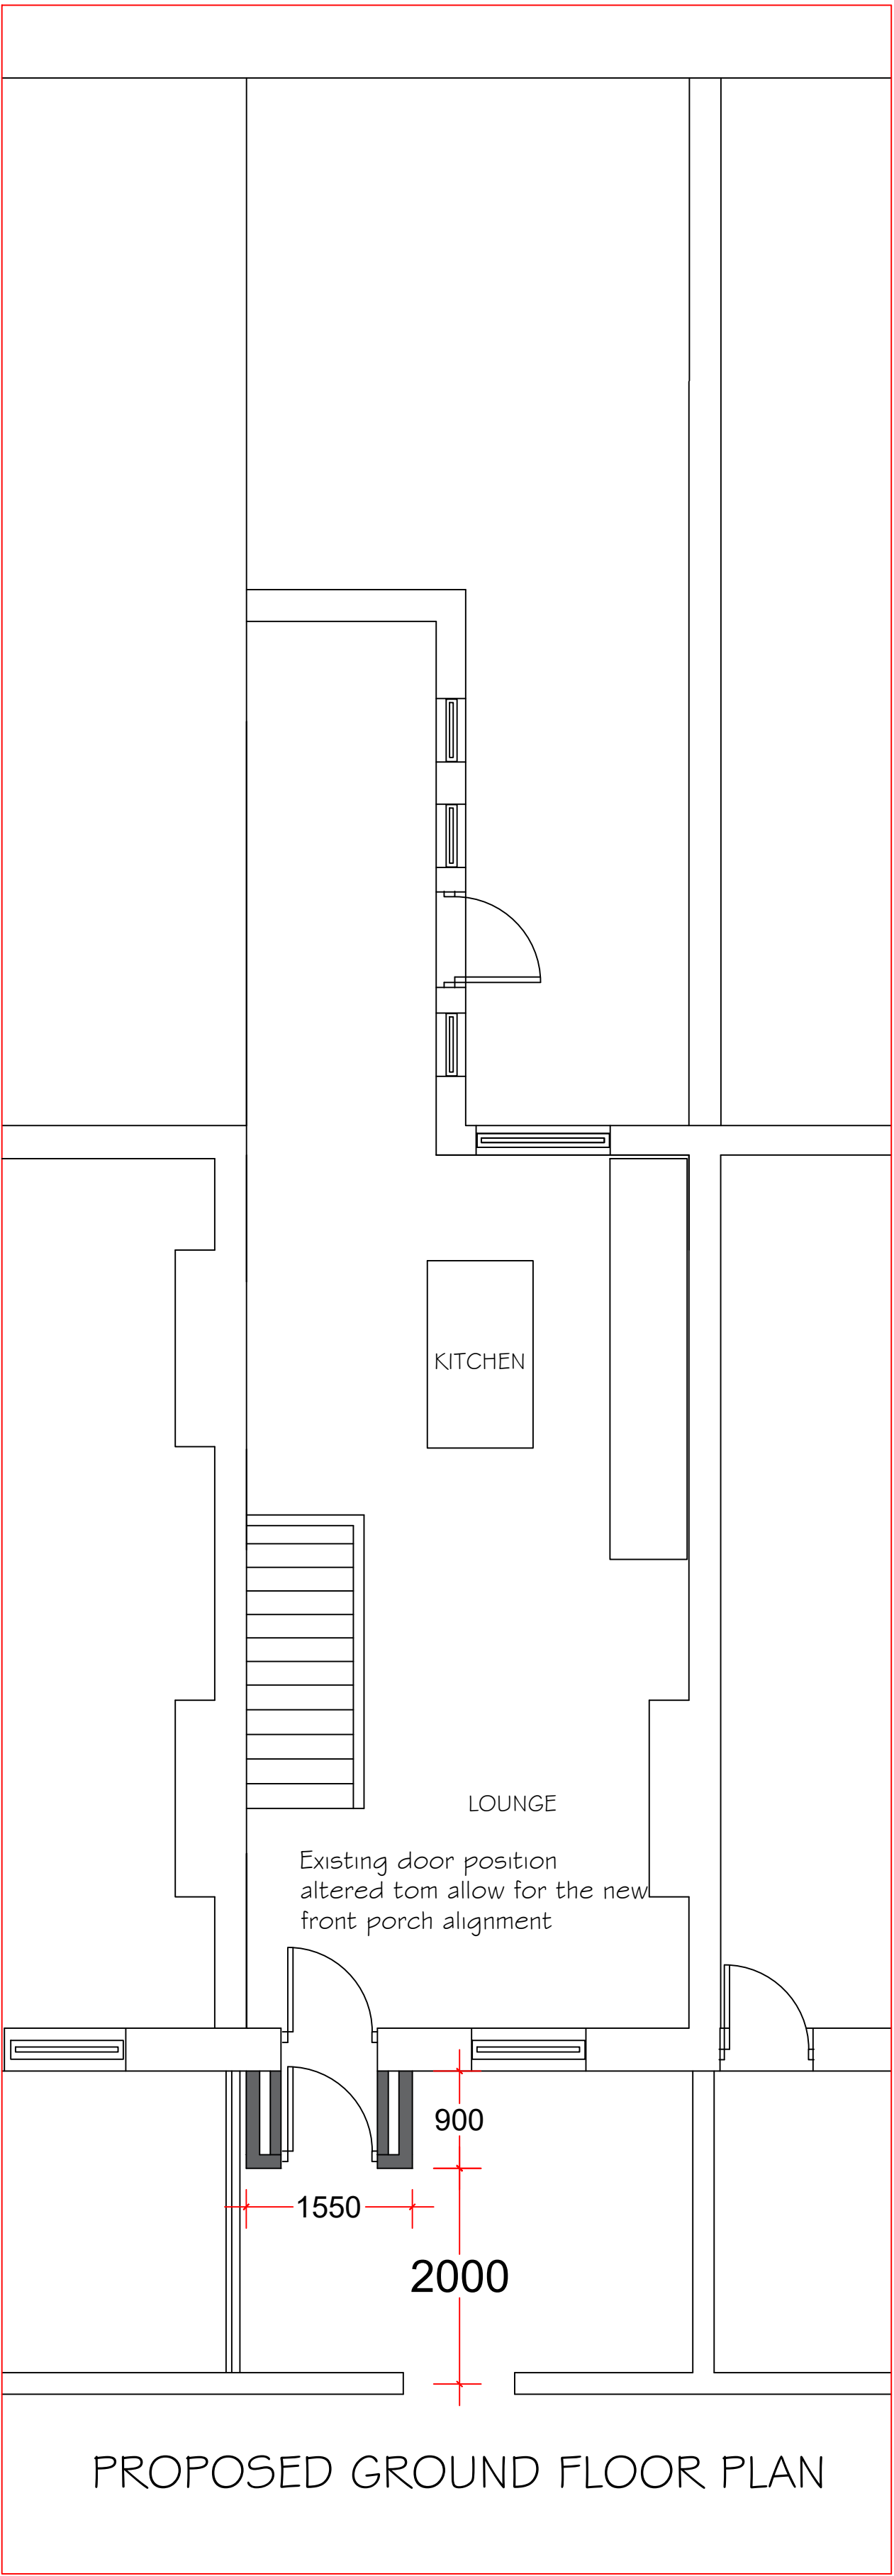

PROPOSED GROUND FLOOR PLAN

Notes.

notes.

THIS DRAWING HAS BEEN PREPARED TO DEMONSTRATE A PROPOSED FRONT PORCH WHICH MEETS THE PERMITTED DEVELOPMENT CRITERIA FROM THE HOUSEHOLDER TECHNICAL GUIDANCE DOCUMENT. THE PORCH WILL BE CONSTRUCTED STRICTLY IN ACCORDANCE WITH THE LEGISLATION. REFERENCE MUST BE MADE TO THE SUPPORTING STATEMENT. CARE WILL BE TAKEN TO ENSURE THE NEW PORCH DOES NOT AFFECT THE BOUNDARY TO THE ADJOINING PROPERTY.

COURSED STONE FACINGS
STONE PARAPET
MEMBRANE ROOF BEHIND THE PARAPET
RE-POSITIONED UPVC DOOR

Project .

PROPOSED NEW PORCH
AT
61 SALTHILL ROAD
CLITHEROE

Client.

CAROLINE DAVIES

drawing title:

PLANS AND ELEVATIONS

status.

scale.

1:50 AT A1

Drawn by:

checked:

PH

Date.

24 MAY 2024

project no.

PHA/SR/3000

dig. no.

100

rev.