

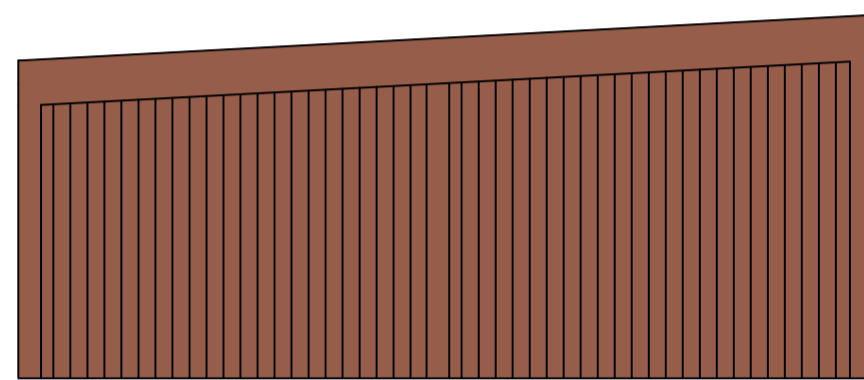
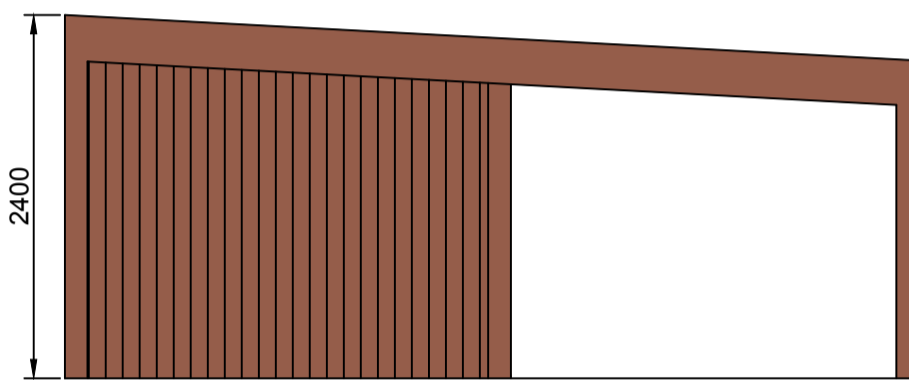



Proposed Wall & Fence Detail

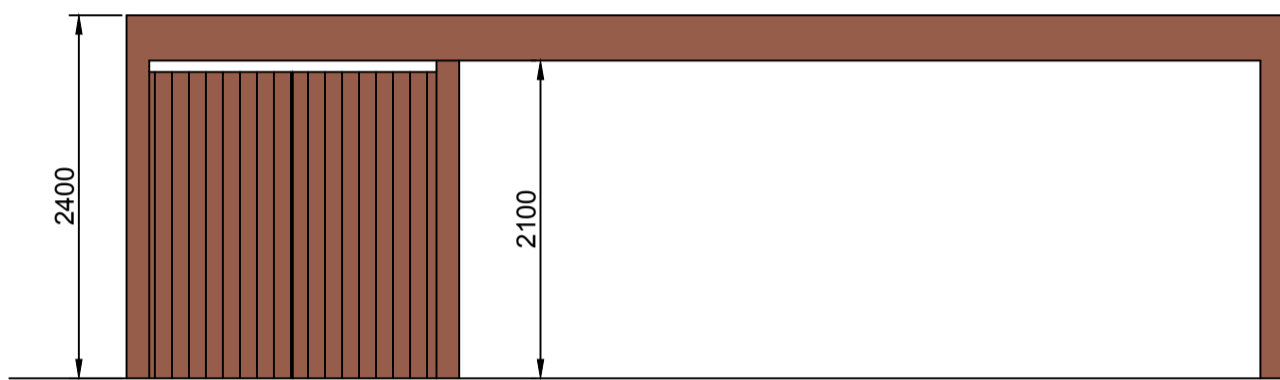


Proposed Detached Carport Elevations

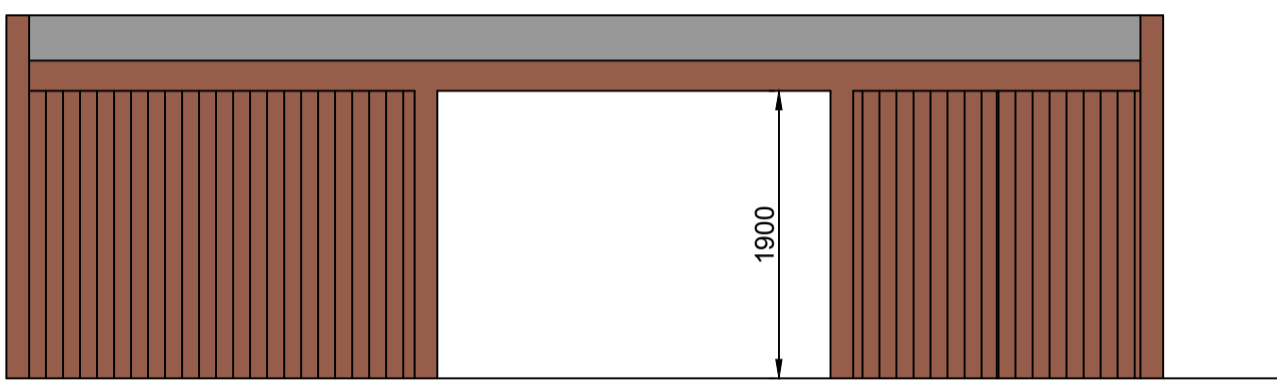


Existing Ground Floor Layout

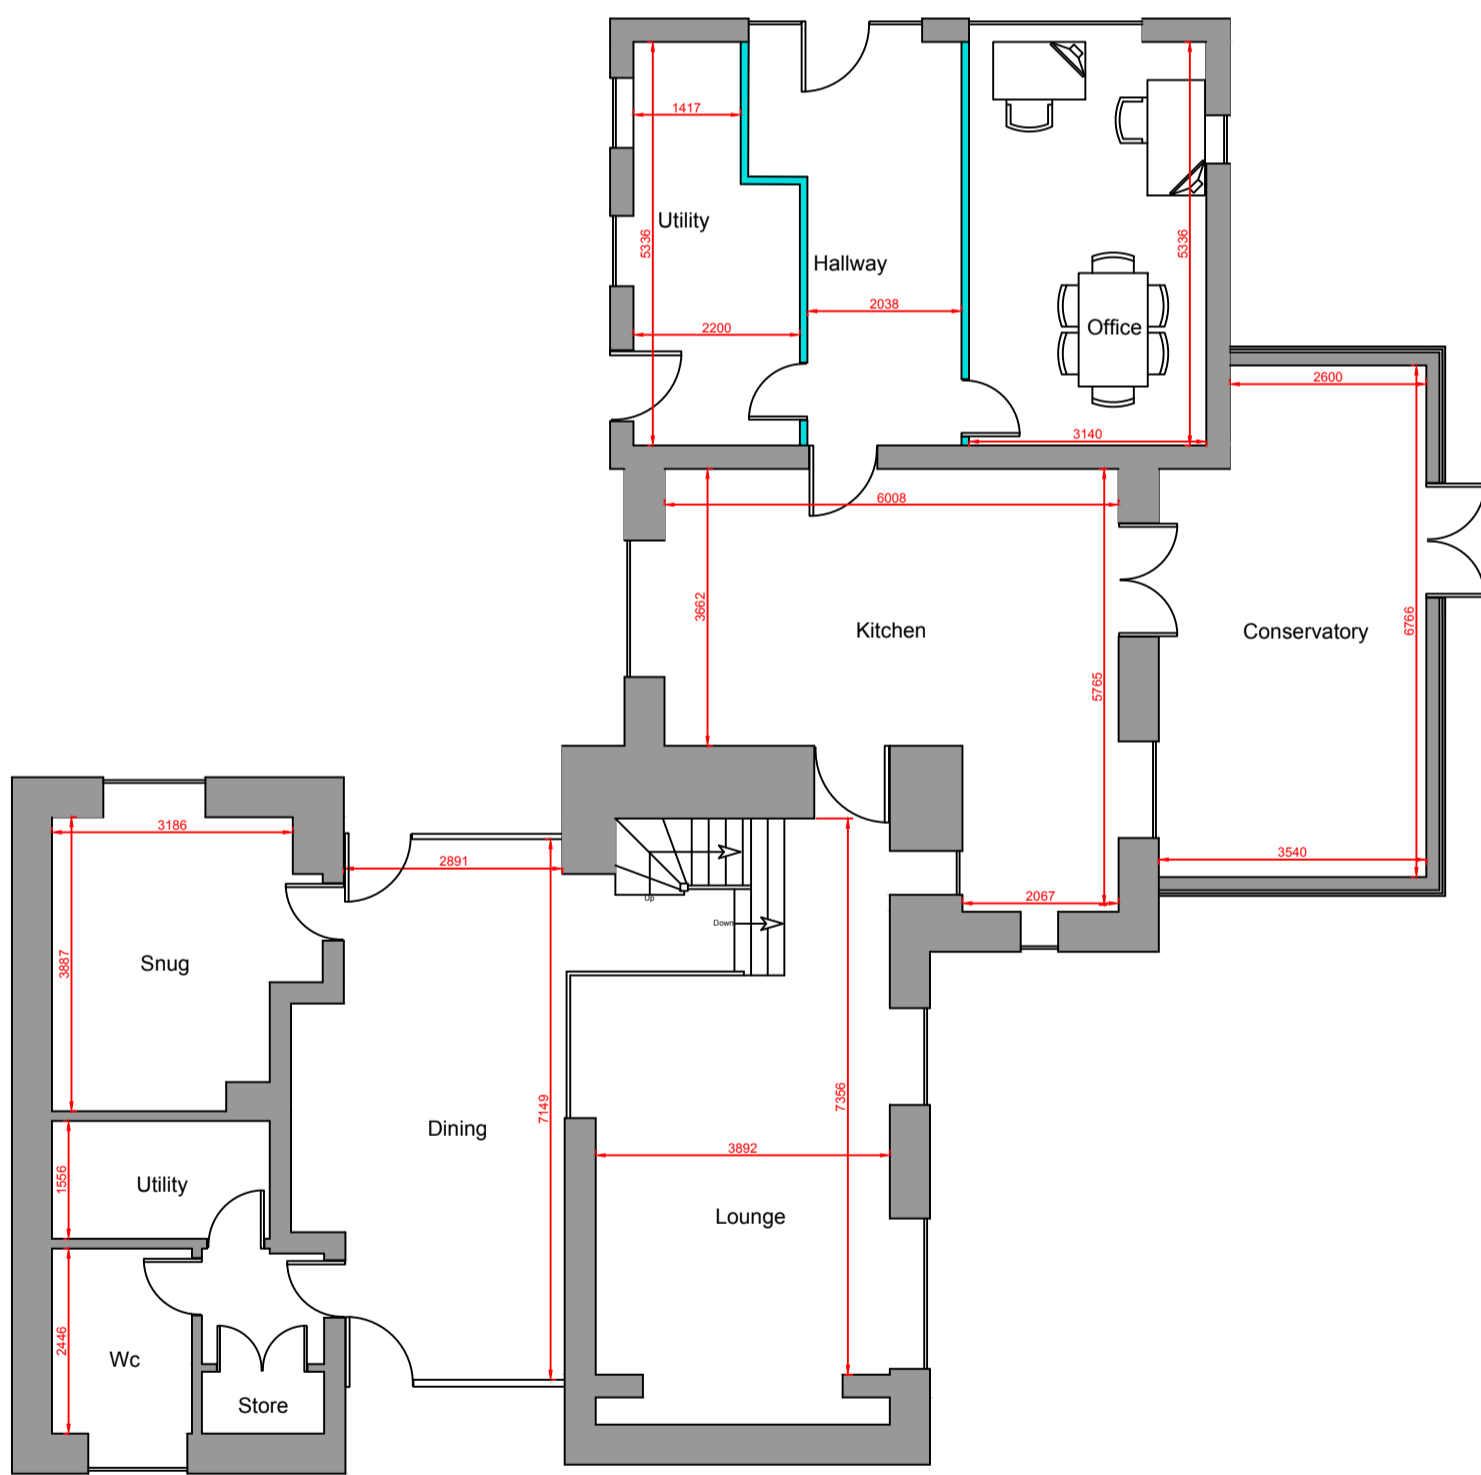


Proposed Ground Floor Layout

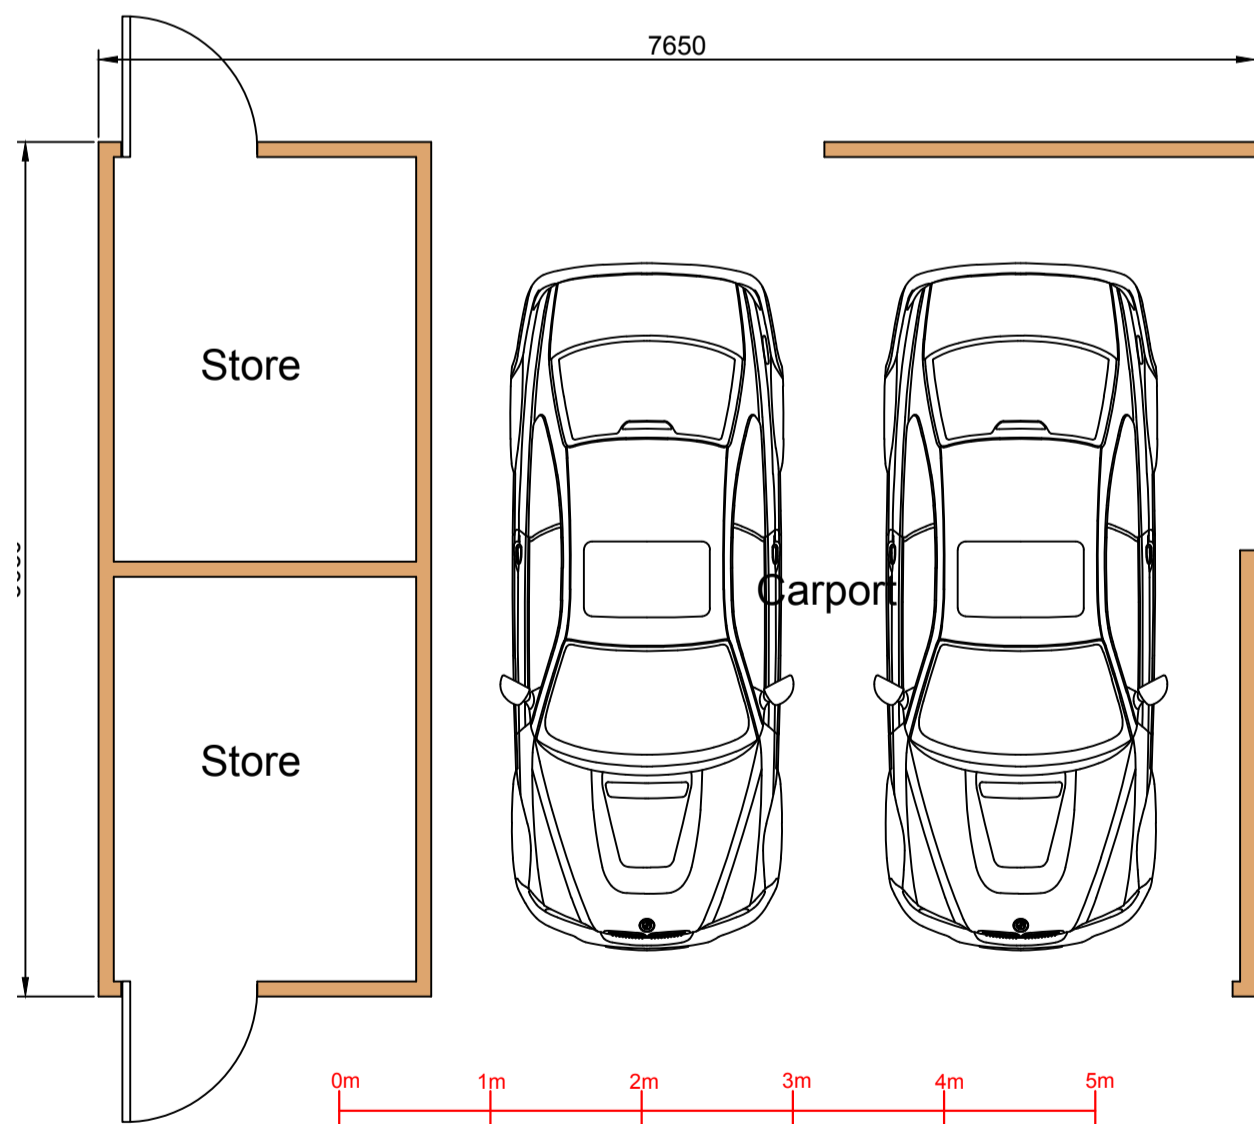


Proposed Detached Carport Layout

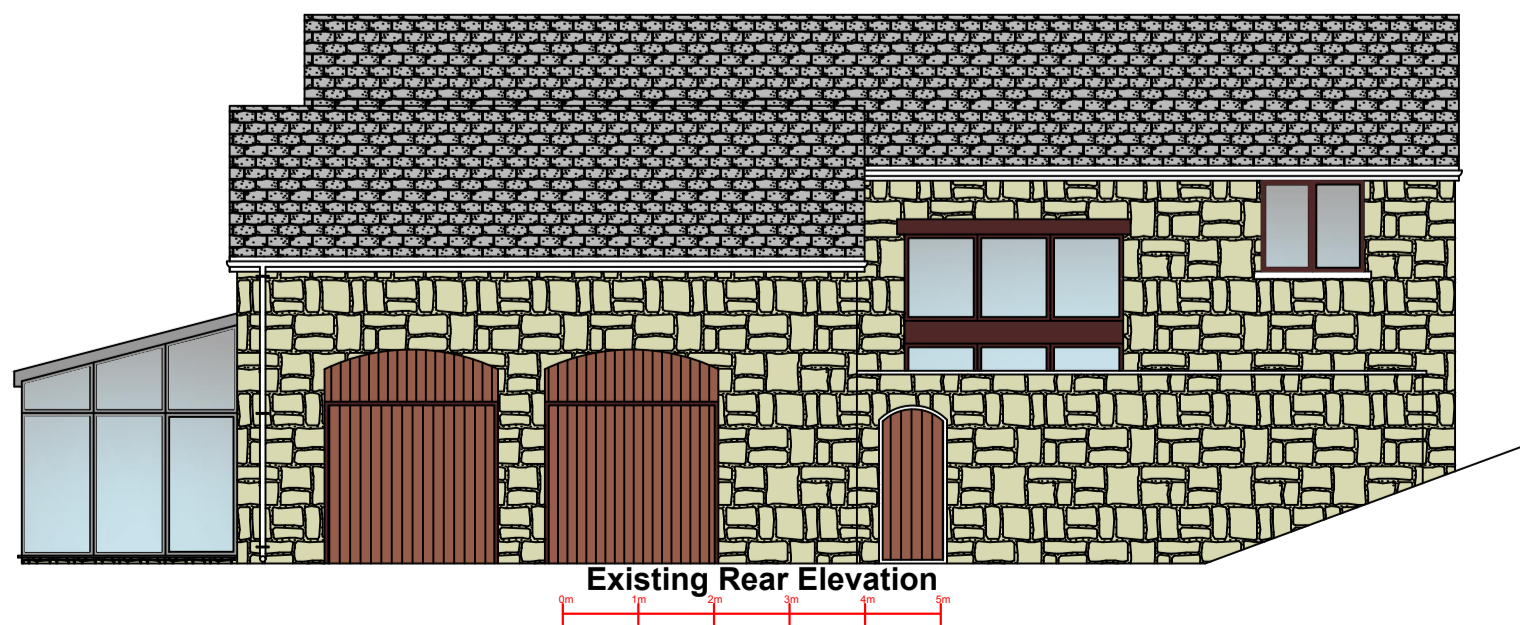

Existing Rear Elevation

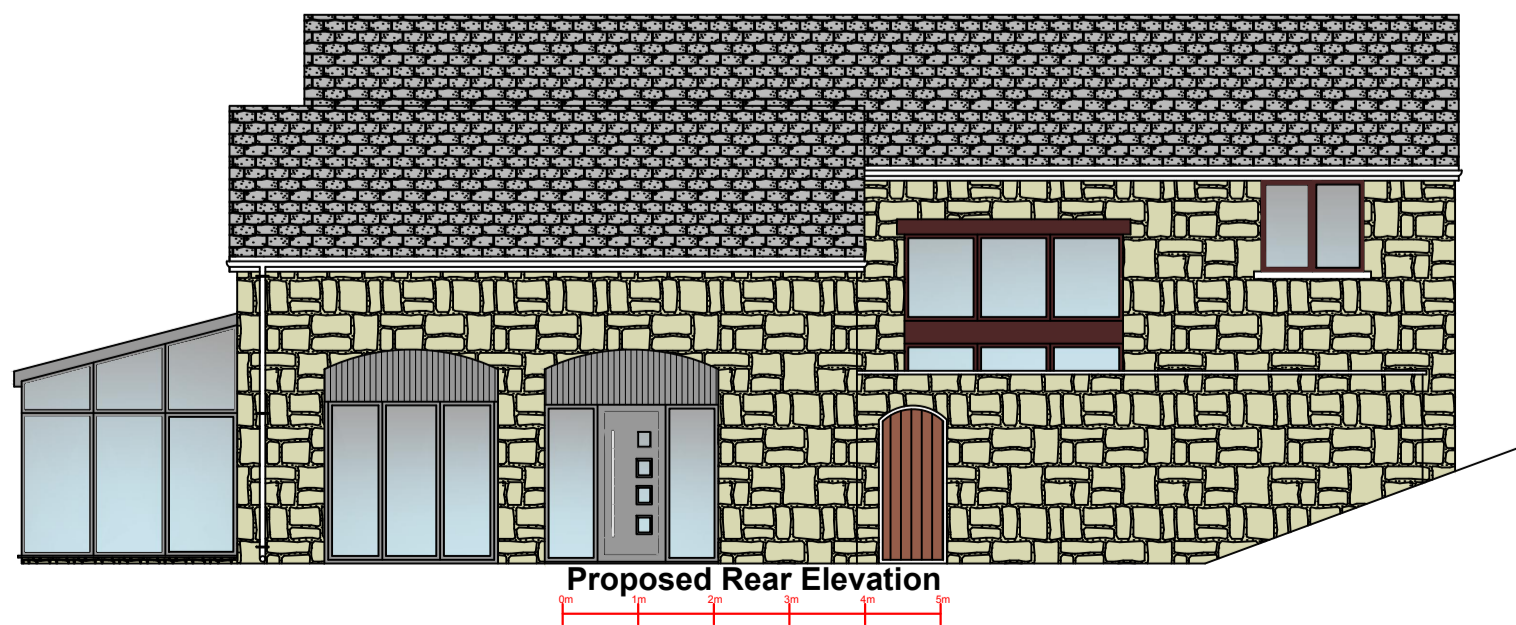

Proposed Rear Elevation

Proposed Garage Conversion, carport & garden wall at : New Springs Barn Saccary Lane Mellor Blackburn BB1 9DL	
CLIENT:	Gillian Barton
CONTRACT No:	PCE-Barton-March-24
DATE:	25th March 2024
SCALE:	1:50, 1:100 @ A1
DWG No:	Barton-1
L.A:	Ribble Valley Borough Council
AMENDMENTS:	Amended 16/09/24
DATE:	
 PCE DESIGNS LTD	
40 Queensway Euxton Chorley Lancashire PR7 6PW www.pcedesigns.co.uk info@pcedesigns.co.uk pcedesigns@aol.com 01257 233850: Office 07515878823: Mobile	