




1 EXISTING SOUTH ELEVATION
1 : 50

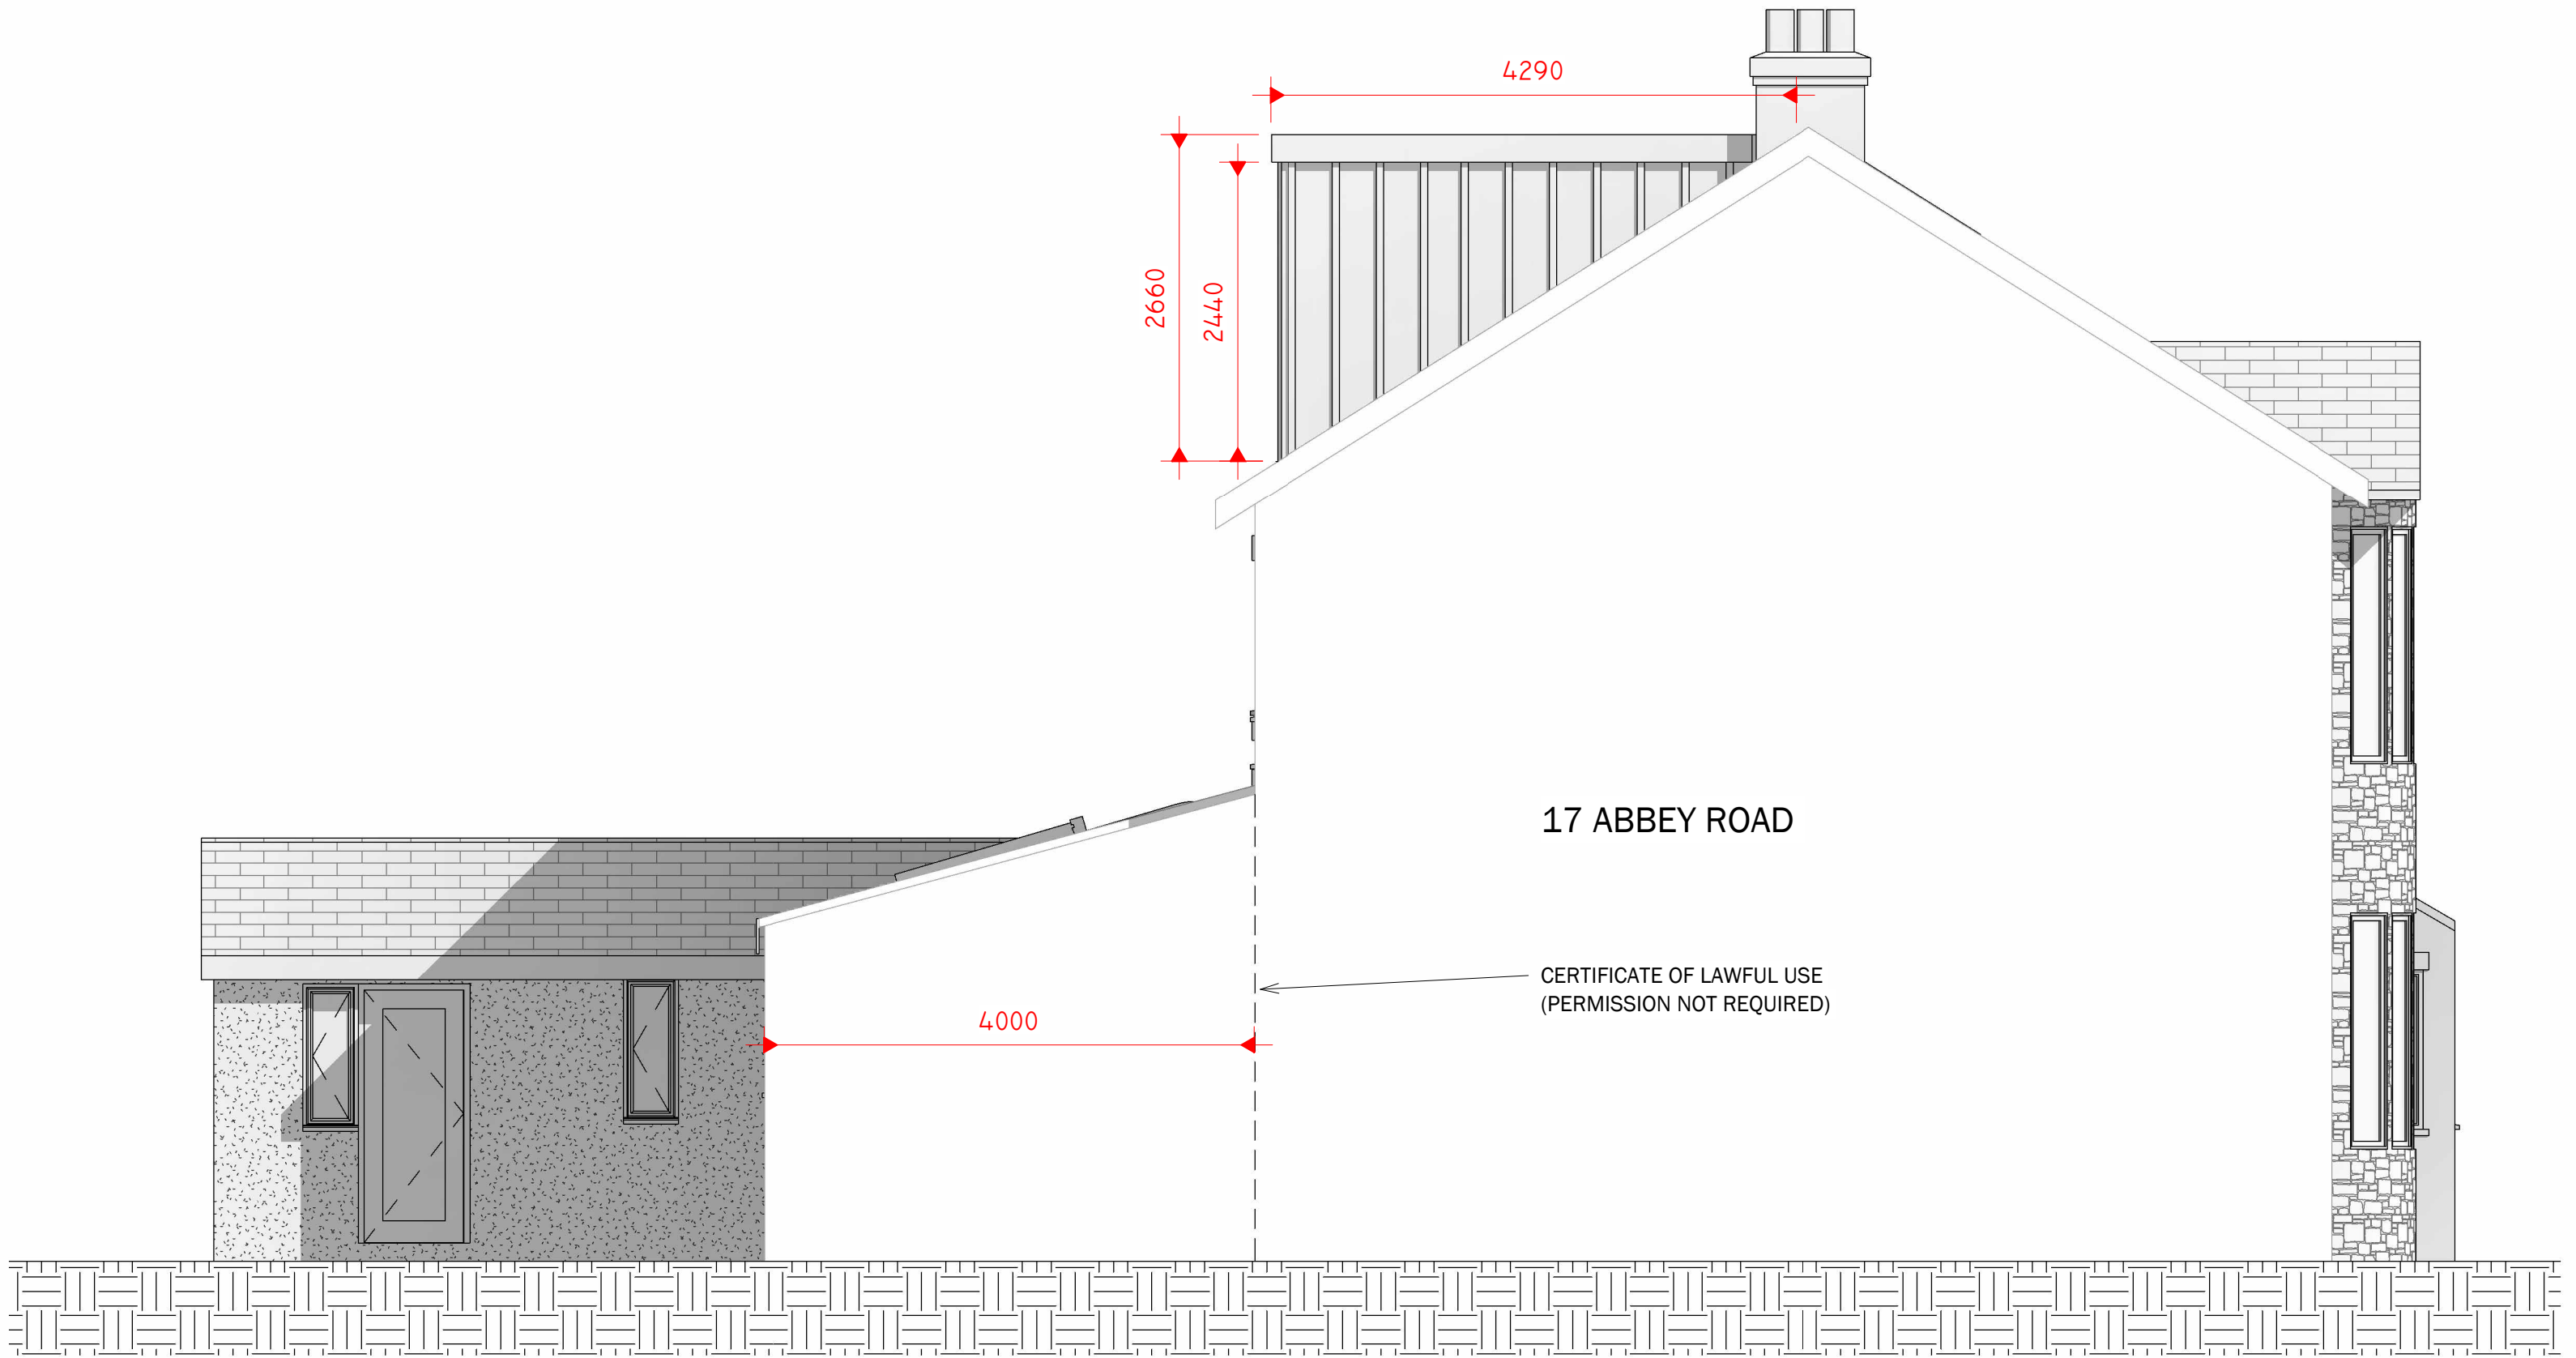

2 PROPOSED WEST
1 : 50

Peter Hitchen
Architects

Marathon House
The Sidings Business Park
Whalley, BB7 9SE

01254 823 885

www.peterhitchenarchitects.co.uk

NOTES:

THIS DRAWING HAS BEEN PREPARED FOR
THE LAWFUL DEVELOPMENT CERTIFICATE
APPLICATION ONLY.

No.	Description	Date
1.	WINDOW AND INTERNAL ALTERATIONS	08/07/2024

CLIENT: Harvey Mason
19 Abbey Road
Whalley
Lancashire
BB7 9RP

PROJECT:

PROPOSED LAWFUL
DEVELOPMENT CERTIFICATE
FOR REAR DORMER

SHEET:

PROPOSED ELEVATIONS 2

Project number	PHA/944
Date	05/07/2024
Drawn by	LW
Checked by	PH

A3.4

Scale	1 : 50
Sheet size	A1