


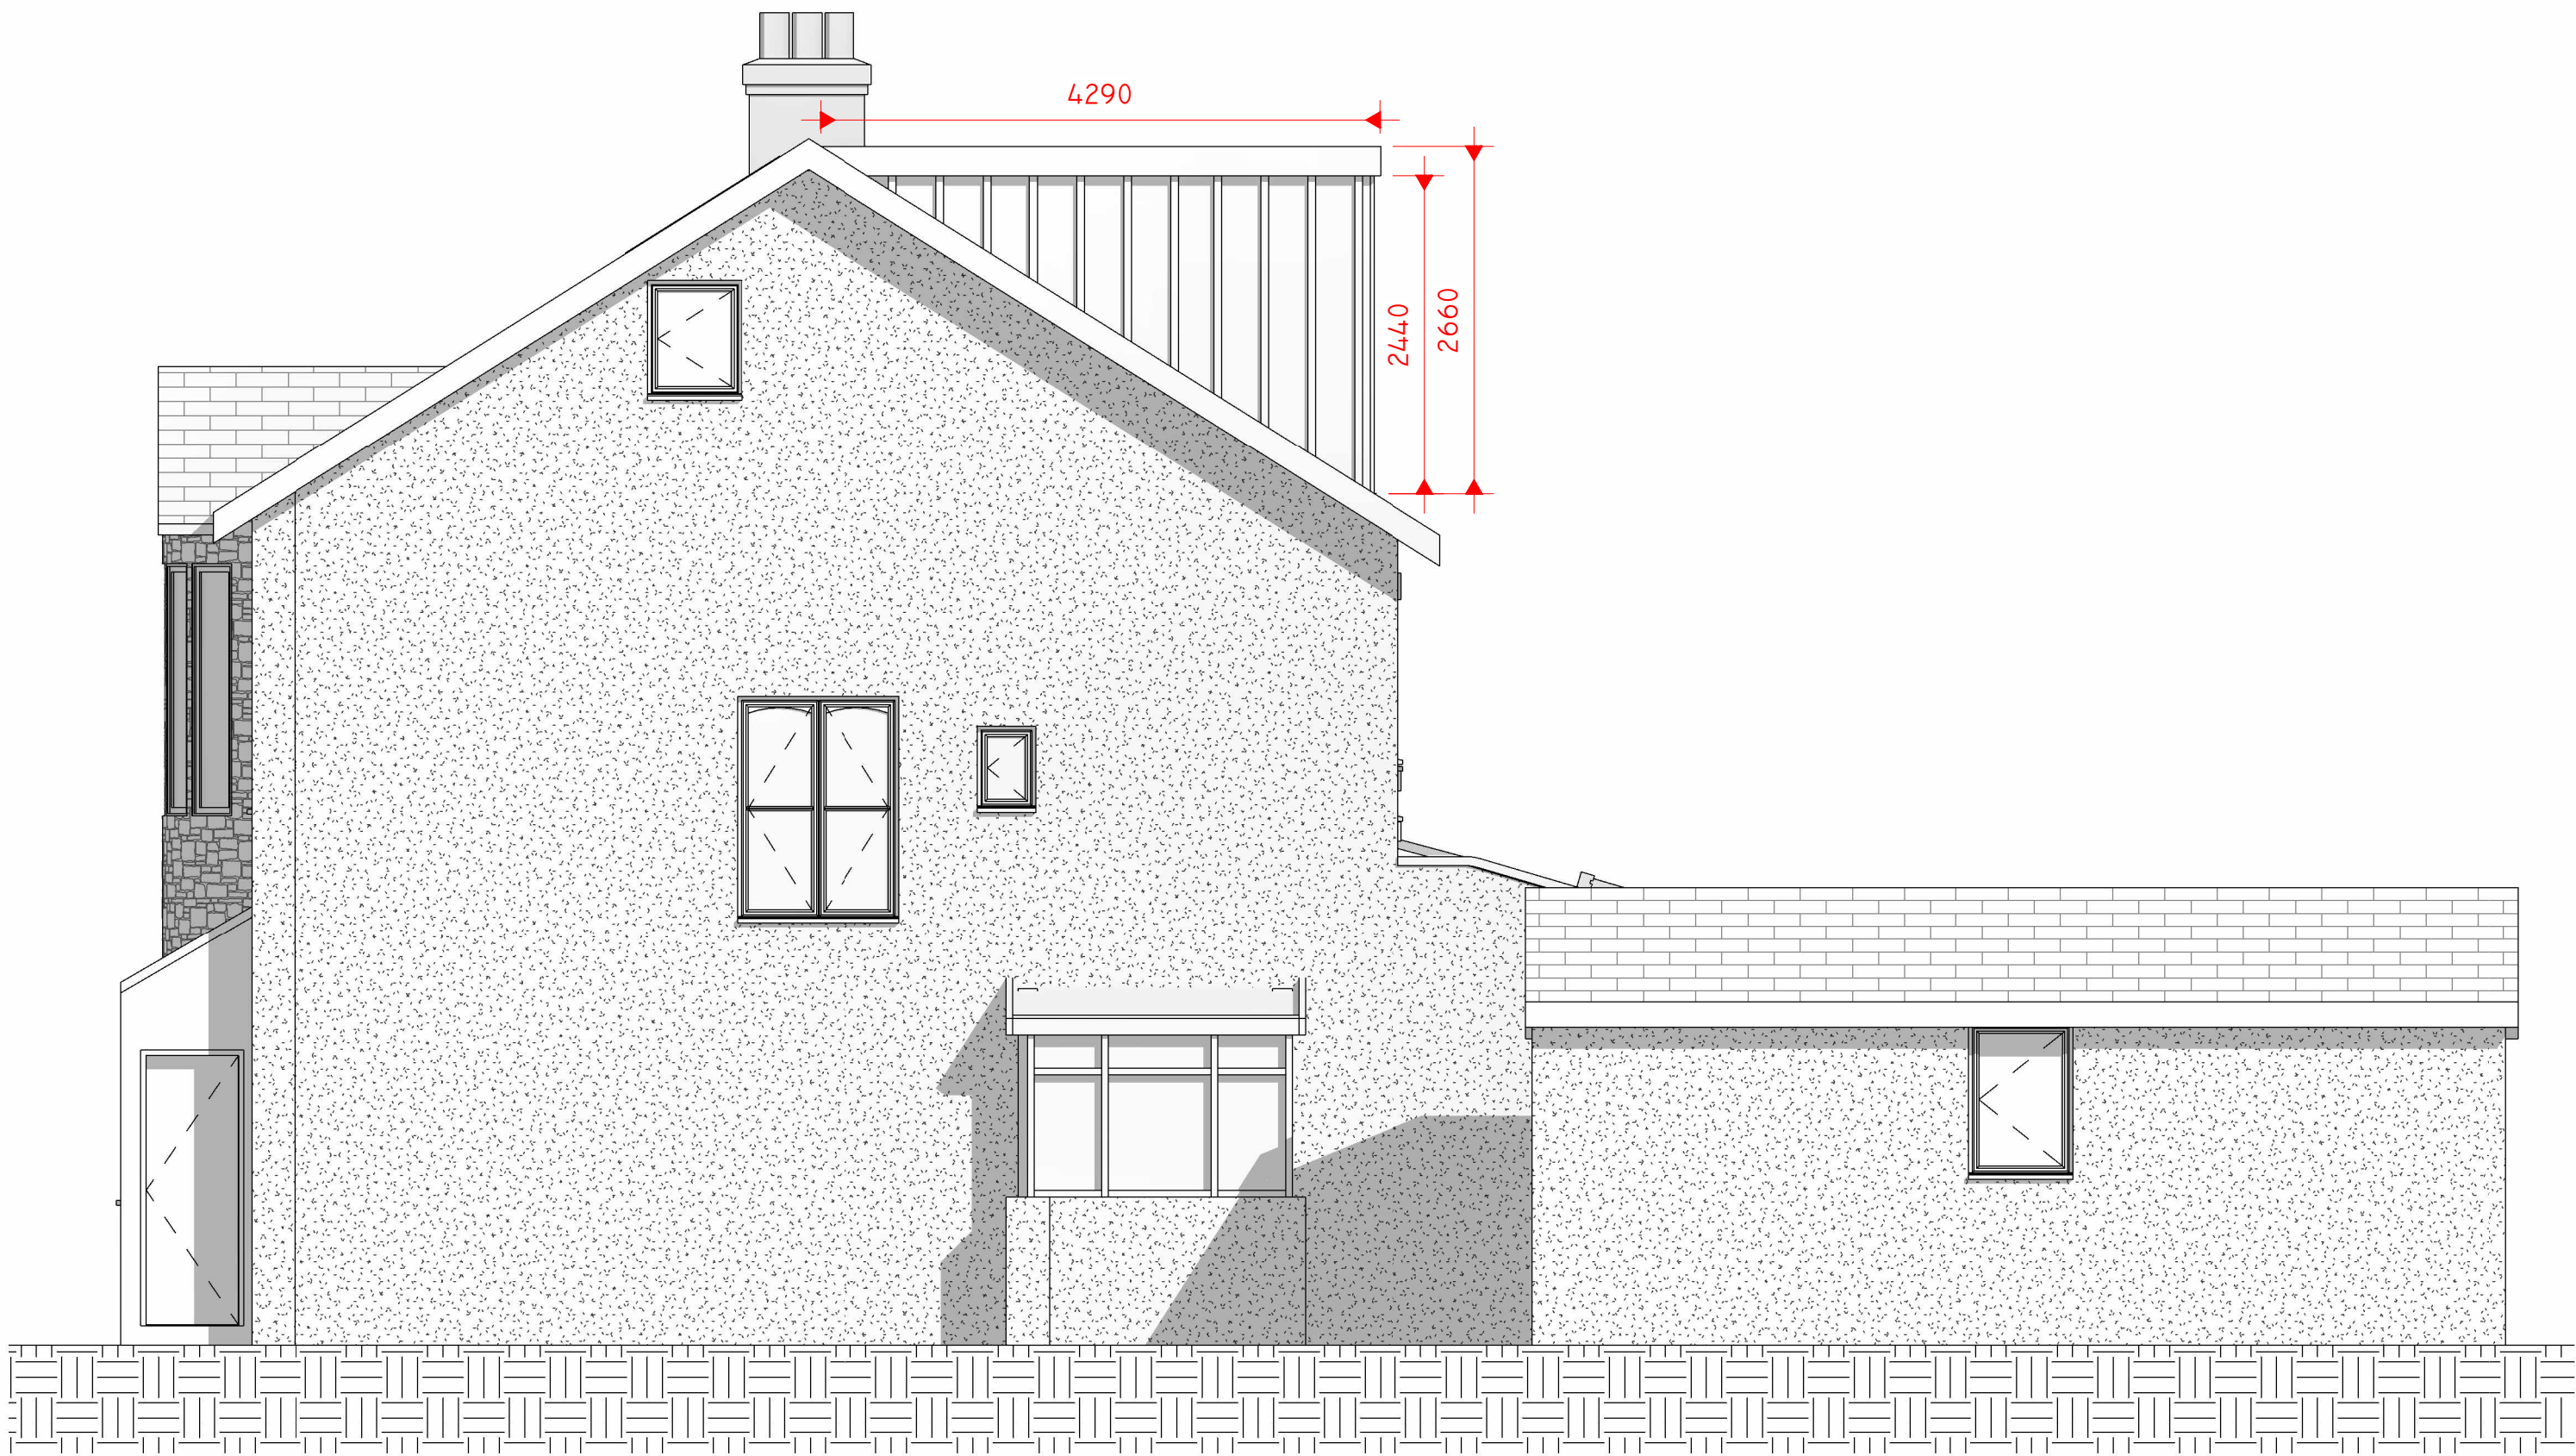

1 PROPOSED NORTH.
1 : 50



2 PROPOSED EAST.
1 : 50

Peter Hitchen
Architects

Marathon House
The Sidings Business Park
Whalley, BB7 9SE

01254 823 885

www.peterhitchenarchitects.co.uk

NOTES:

THIS DRAWING HAS BEEN PREPARED FOR
THE LAWFUL DEVELOPMENT CERTIFICATE
APPLICATION ONLY.

No.	Description	Date
1.	WINDOW AND INTERNAL ALTERATIONS	08/07/2024
2.	REGULARISE EAST ELEVATION WINDOWS	06/08/2024

CLIENT: Harvey Mason
19 Abbey Road
Whalley
Lancashire
BB7 9RP

PROJECT:

PROPOSED LAWFUL
DEVELOPMENT CERTIFICATE
FOR REAR DORMER

SHEET:

PROPOSED ELEVATIONS 1

Project number PHA/944

Date 05/07/2024

Drawn by LW

Checked by PH

A3.3

Scale 1 : 50

Sheet size A1