

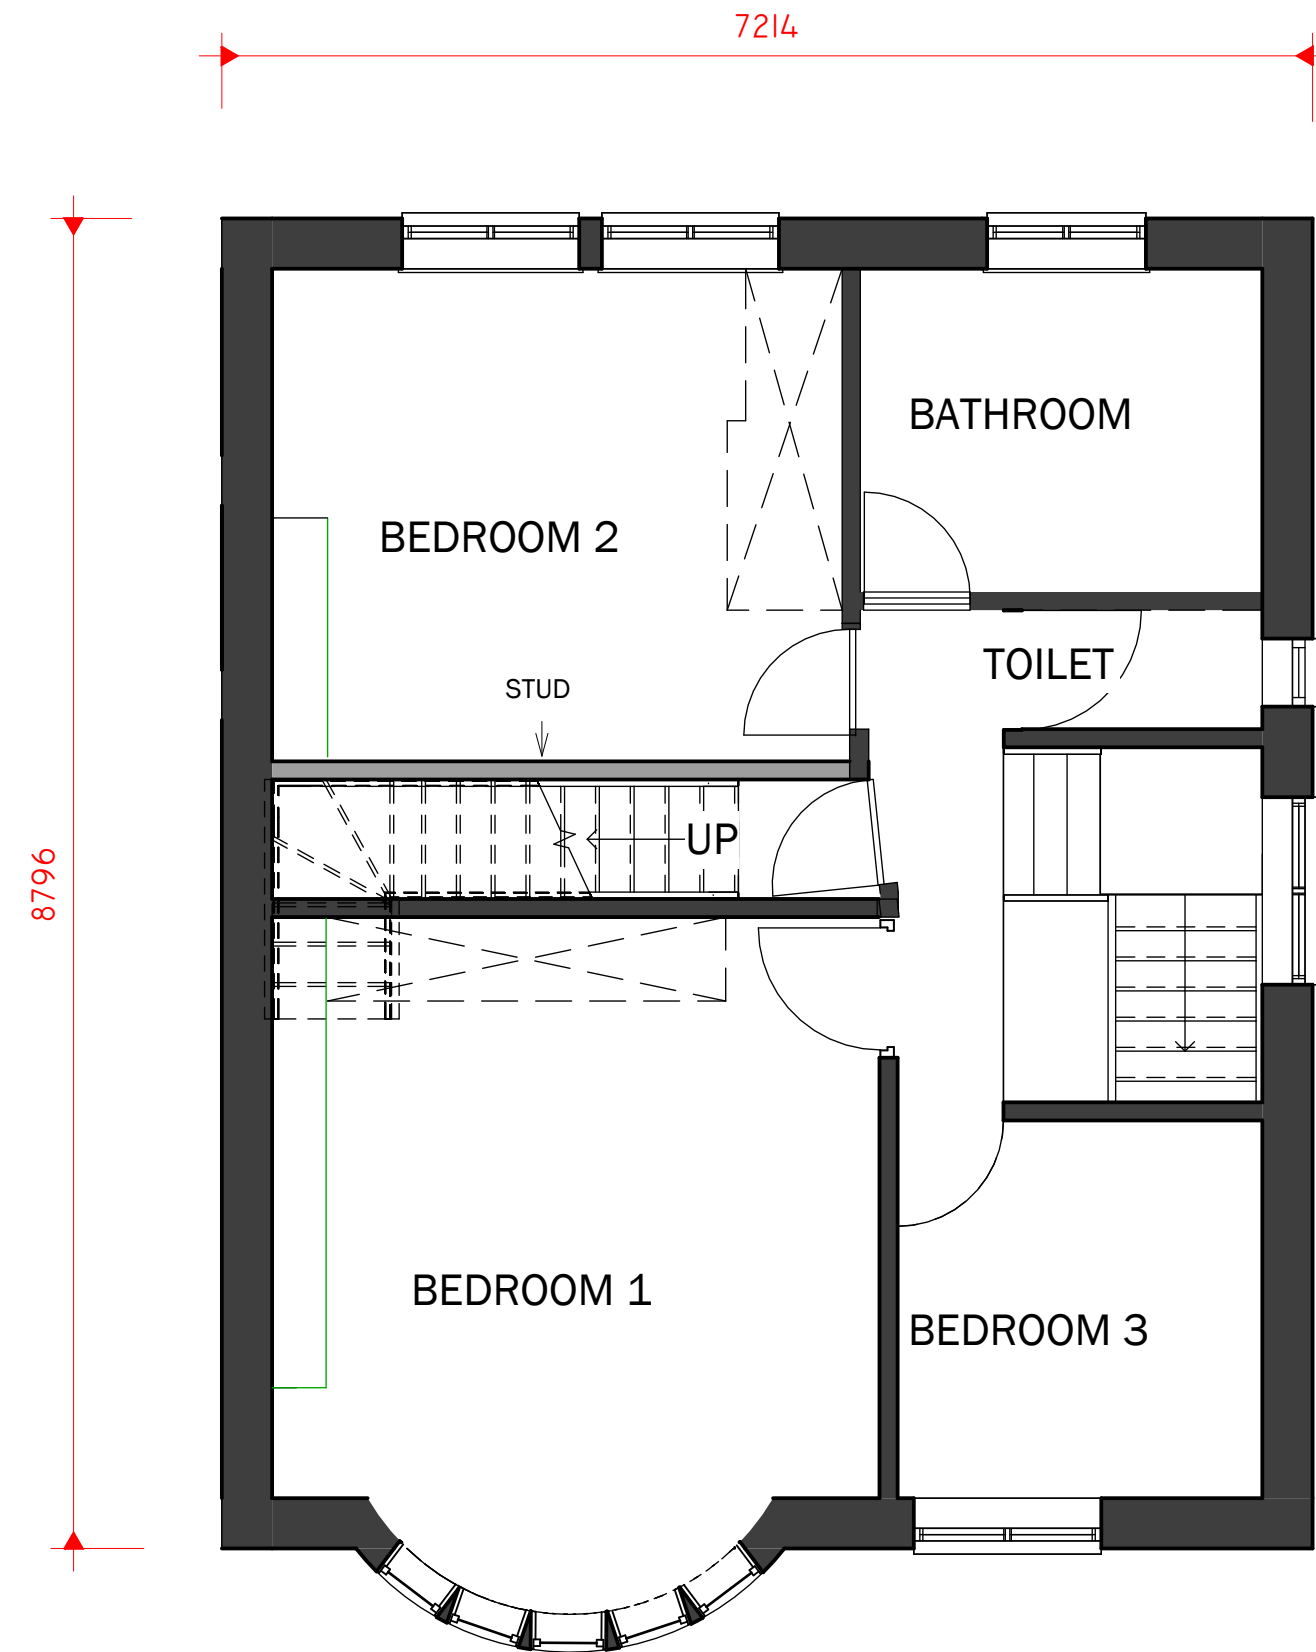


1 0 GROUND FLOOR
1 : 50

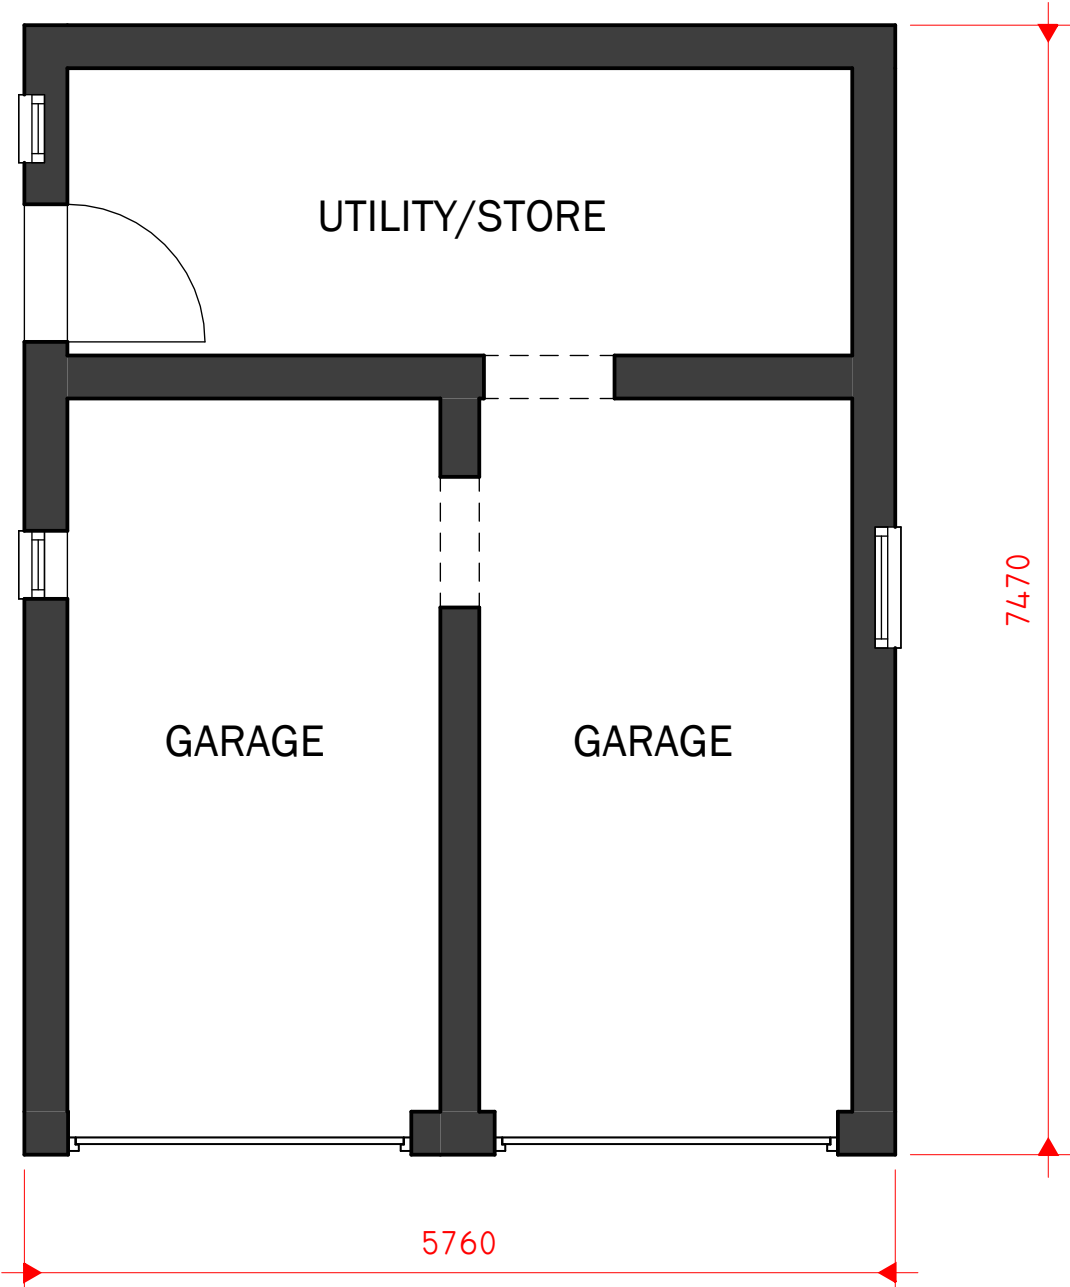

2 1 FIRST FLOOR
1 : 50

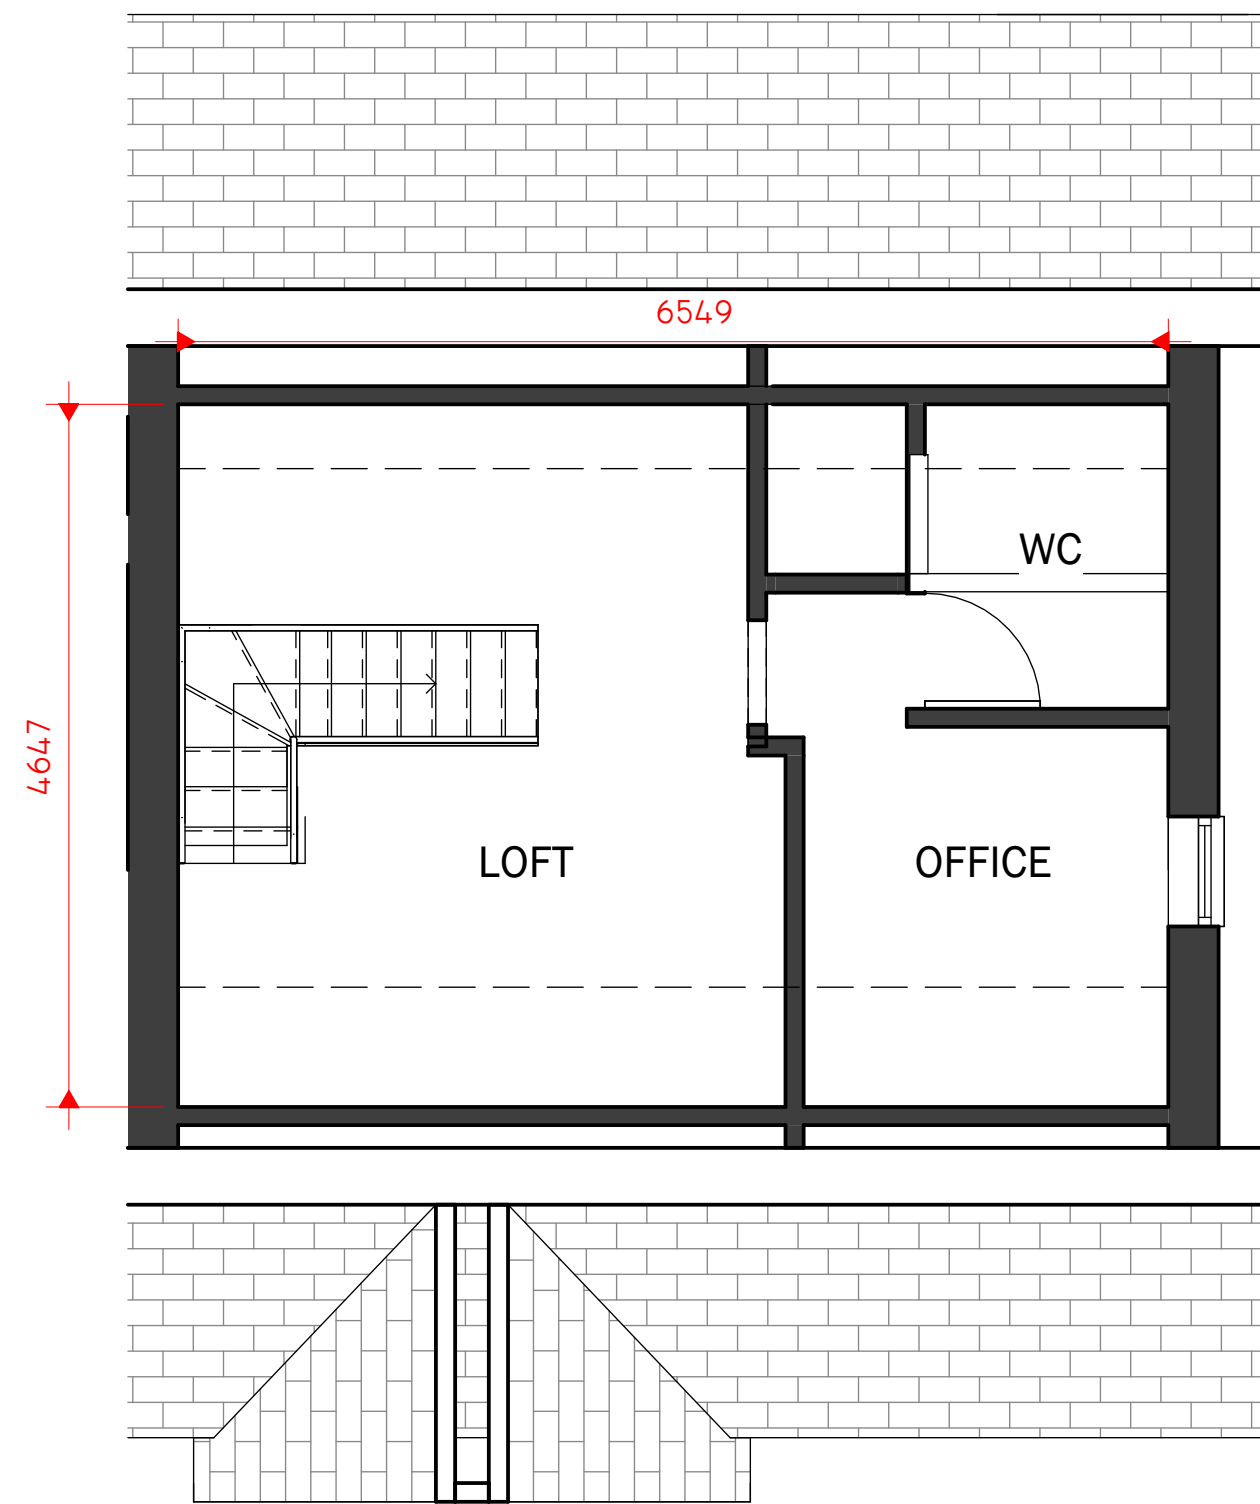

3 2 LOFT
1 : 50

Peter Hitchen
Architects

Marathon House
The Sidings Business Park
Whalley, BB7 9SE

01254 823 885

www.peterhitchenarchitects.co.uk

NOTES:

No.	Description	Date

CLIENT: Harvey Mason
19 Abbey Road
Whalley
Lancashire
BB7 9RP

PROJECT:
PROPOSED LAWFUL
DEVELOPMENT CERTIFICATE
FOR REAR DORMER

SHEET:
EXISTING FLOOR PLANS

Project number PHA/944

Date 07/06/2024

Drawn by LW

Checked by PH

A2.1

Scale 1 : 50

Sheet size A1