




1 EXISTING SOUTH ELEVATION  
1 : 50

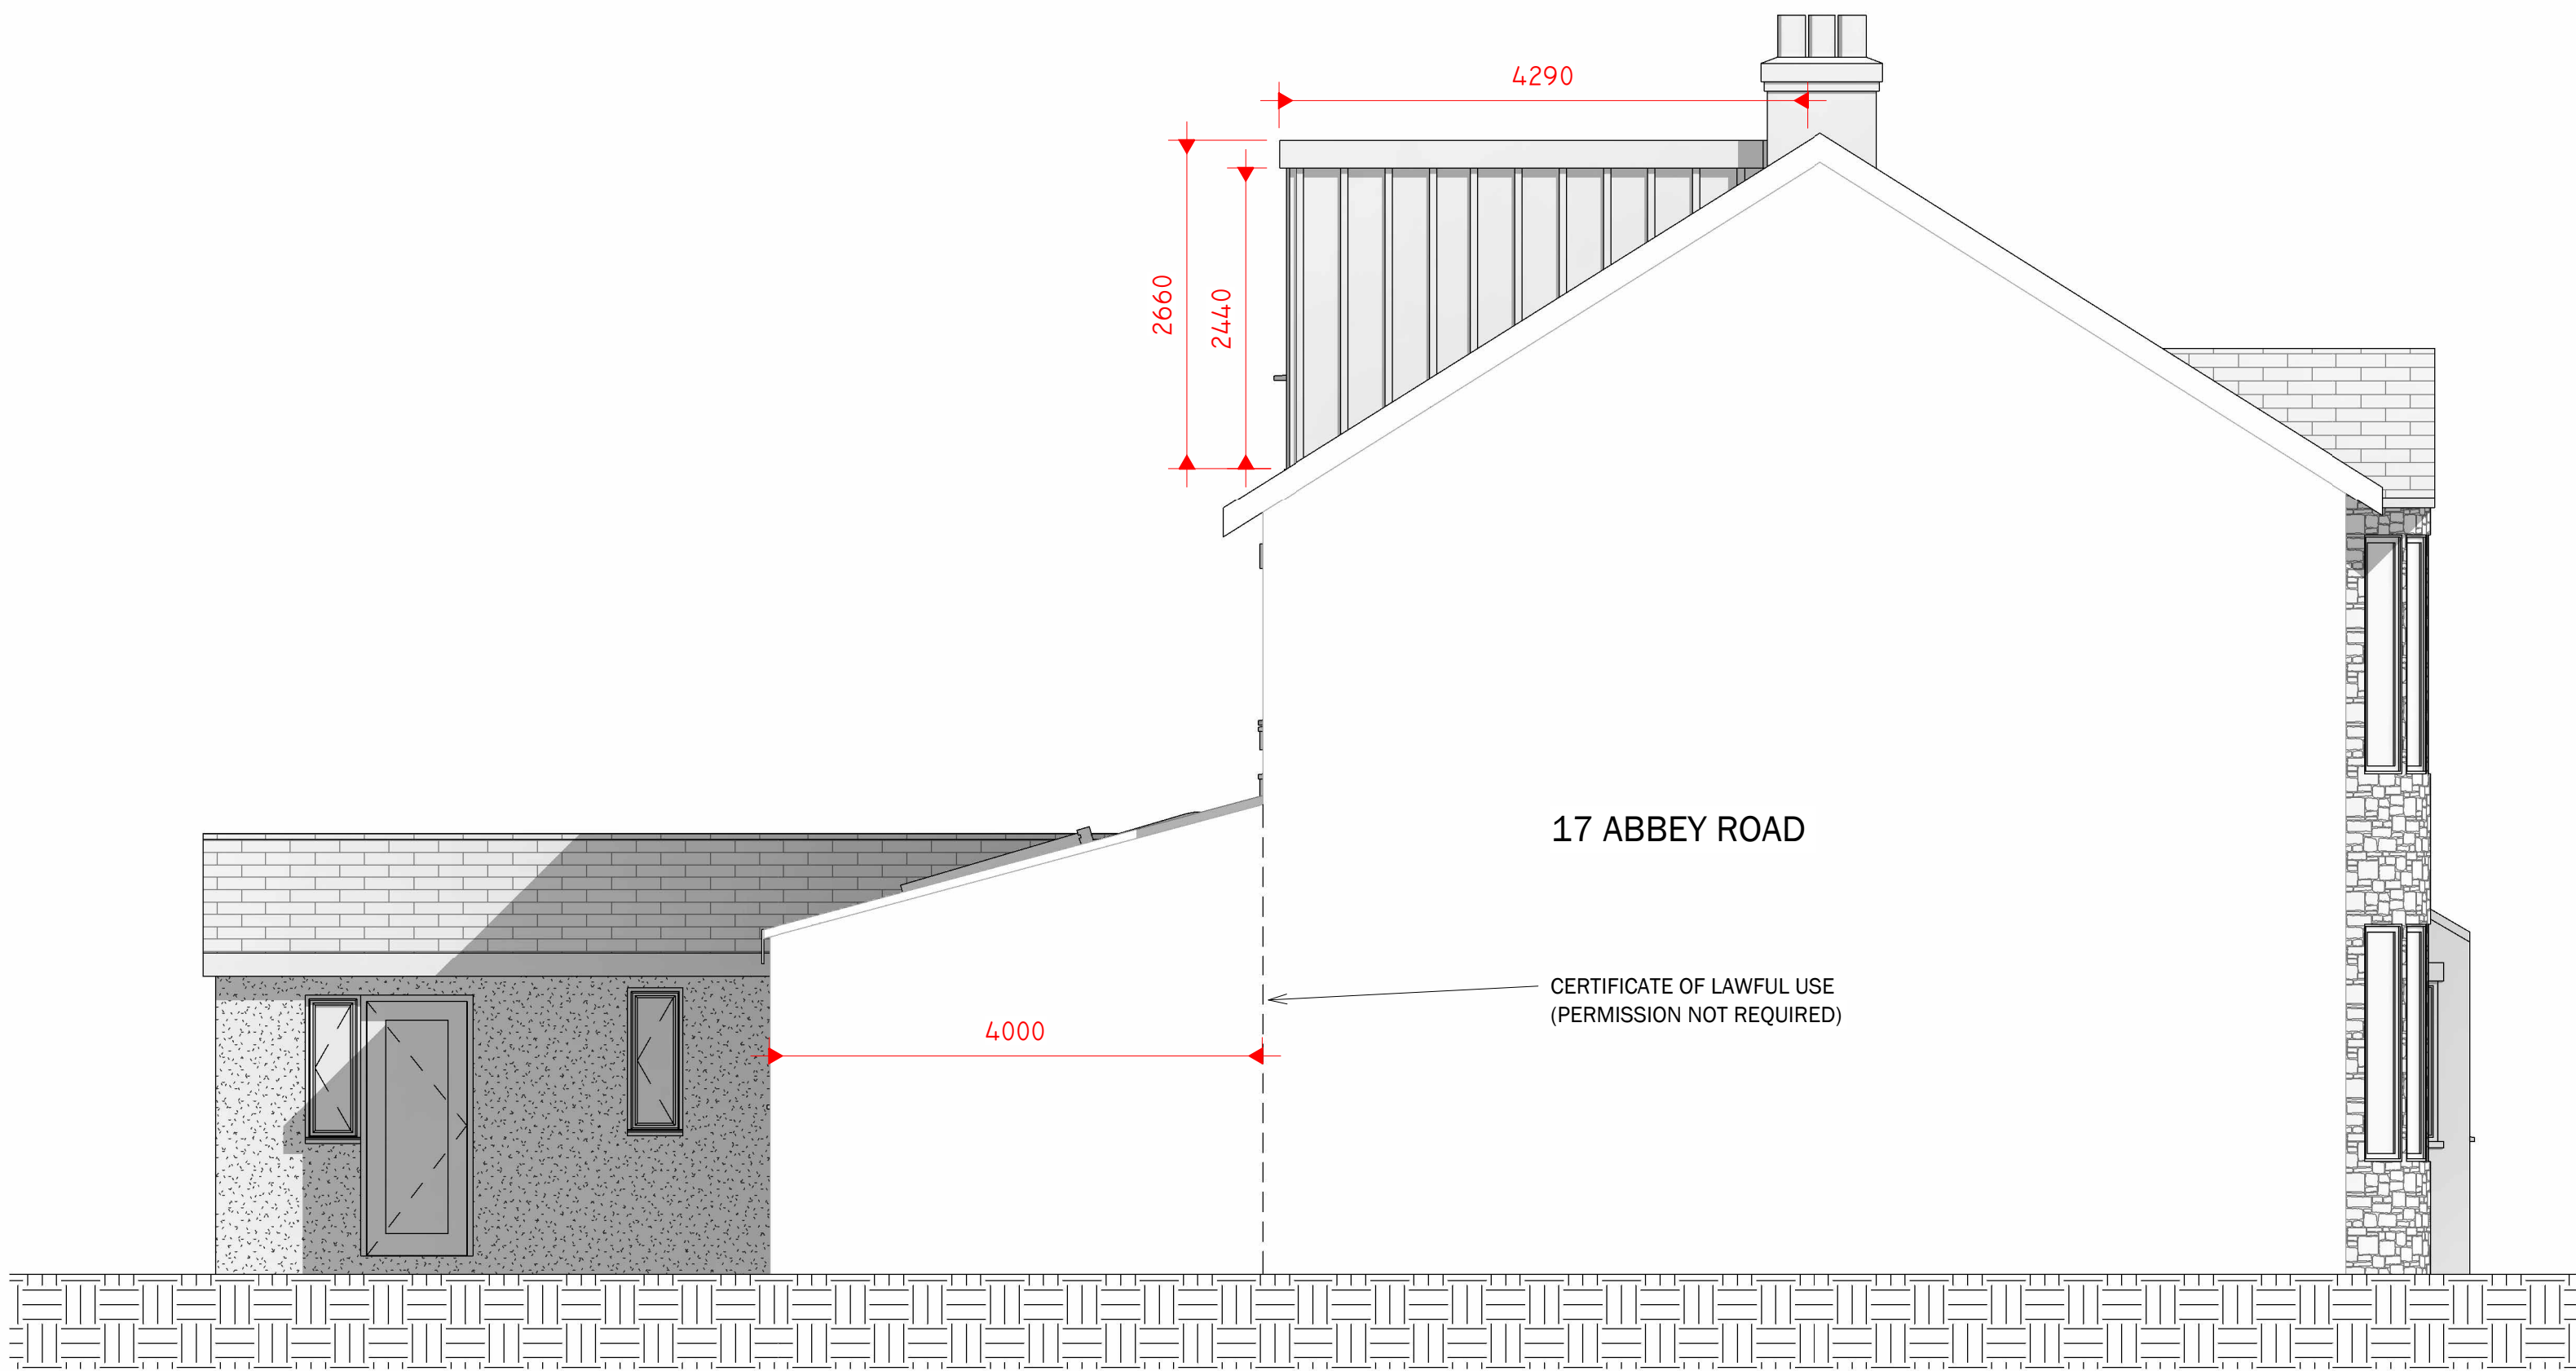

2 PROPOSED WEST  
1 : 50

Peter Hitchen  
Architects

Marathon House  
The Sidings Business Park  
Whalley, BB7 9SE

01254 823 885

www.peterhitchenarchitects.co.uk

NOTES:  
  
THIS DRAWING HAS BEEN PREPARED FOR  
THE LAWFUL DEVELOPMENT CERTIFICATE  
APPLICATION ONLY.

No.	Description	Date

CLIENT: Harvey Mason  
19 Abbey Road  
Whalley  
Lancashire  
BB7 9RP

PROJECT:  
PROPOSED LAWFUL  
DEVELOPMENT CERTIFICATE  
FOR REAR DORMER

SHEET:  
PROPOSED ELEVATIONS 2

Project number	PHA/944
Date	10/06/2024
Drawn by	LW
Checked by	PH

A3.4

Scale	1 : 50
Sheet size	A1