




EXISTING PARTIAL GROUND FLOOR PLAN

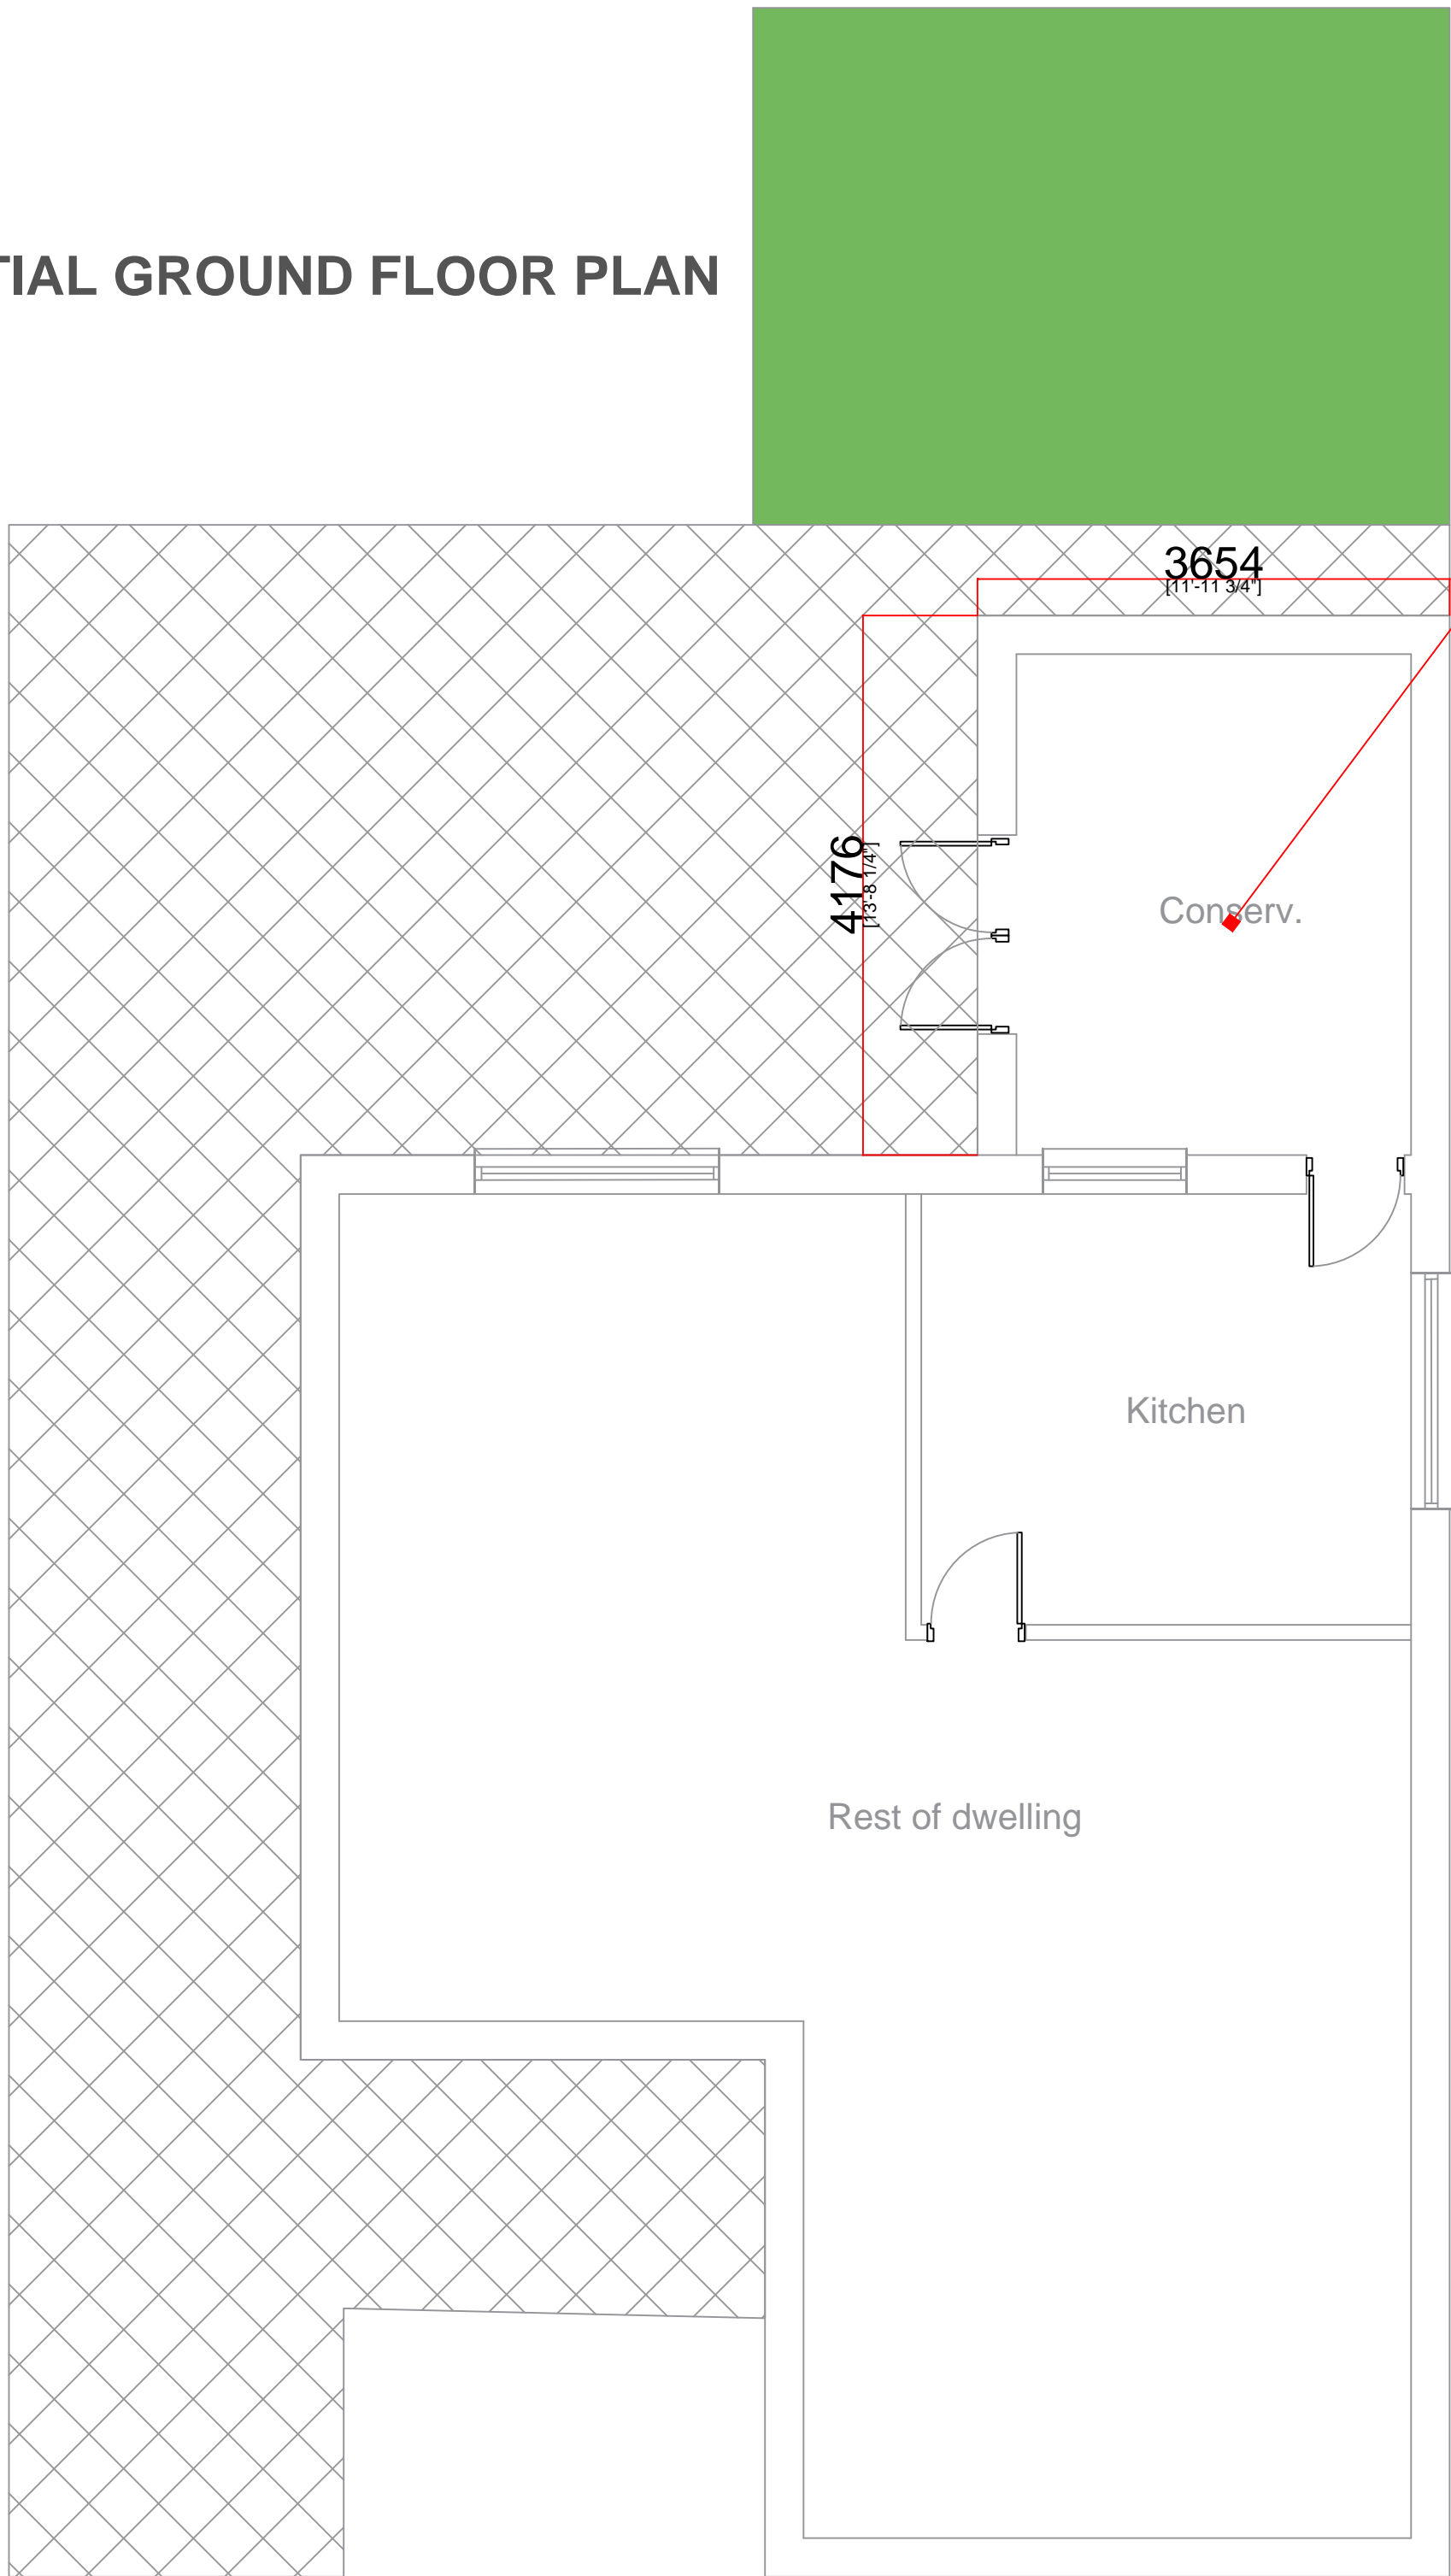


Existing conservatory to be removed and replaced with single storey extension

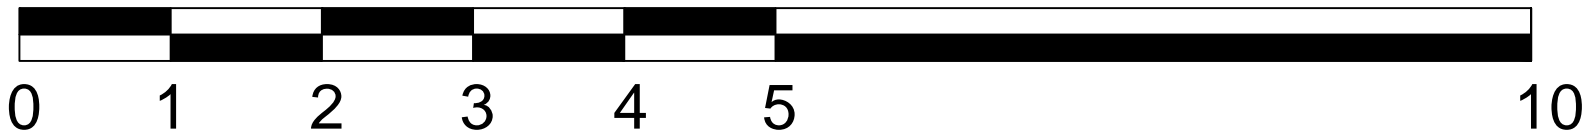

SCALE BAR 1:50

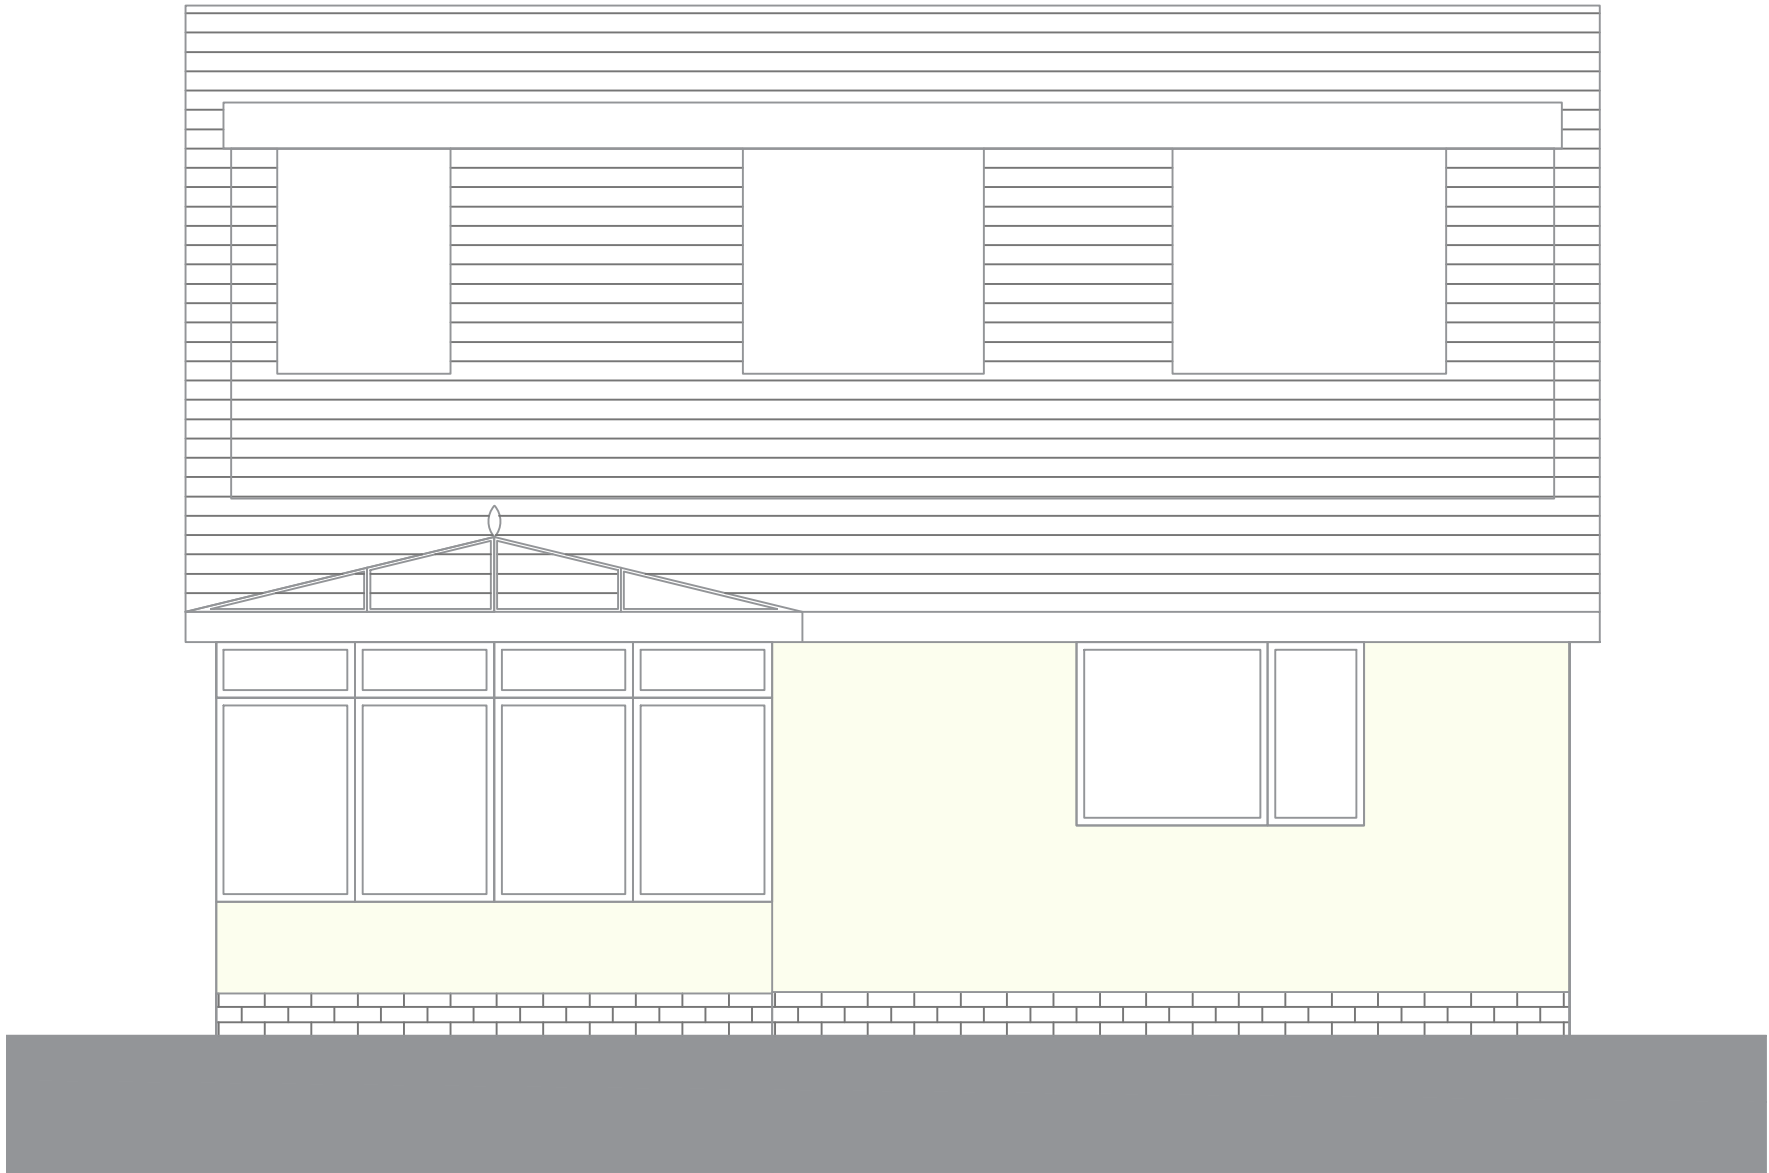

EXISTING REAR ELEVATION

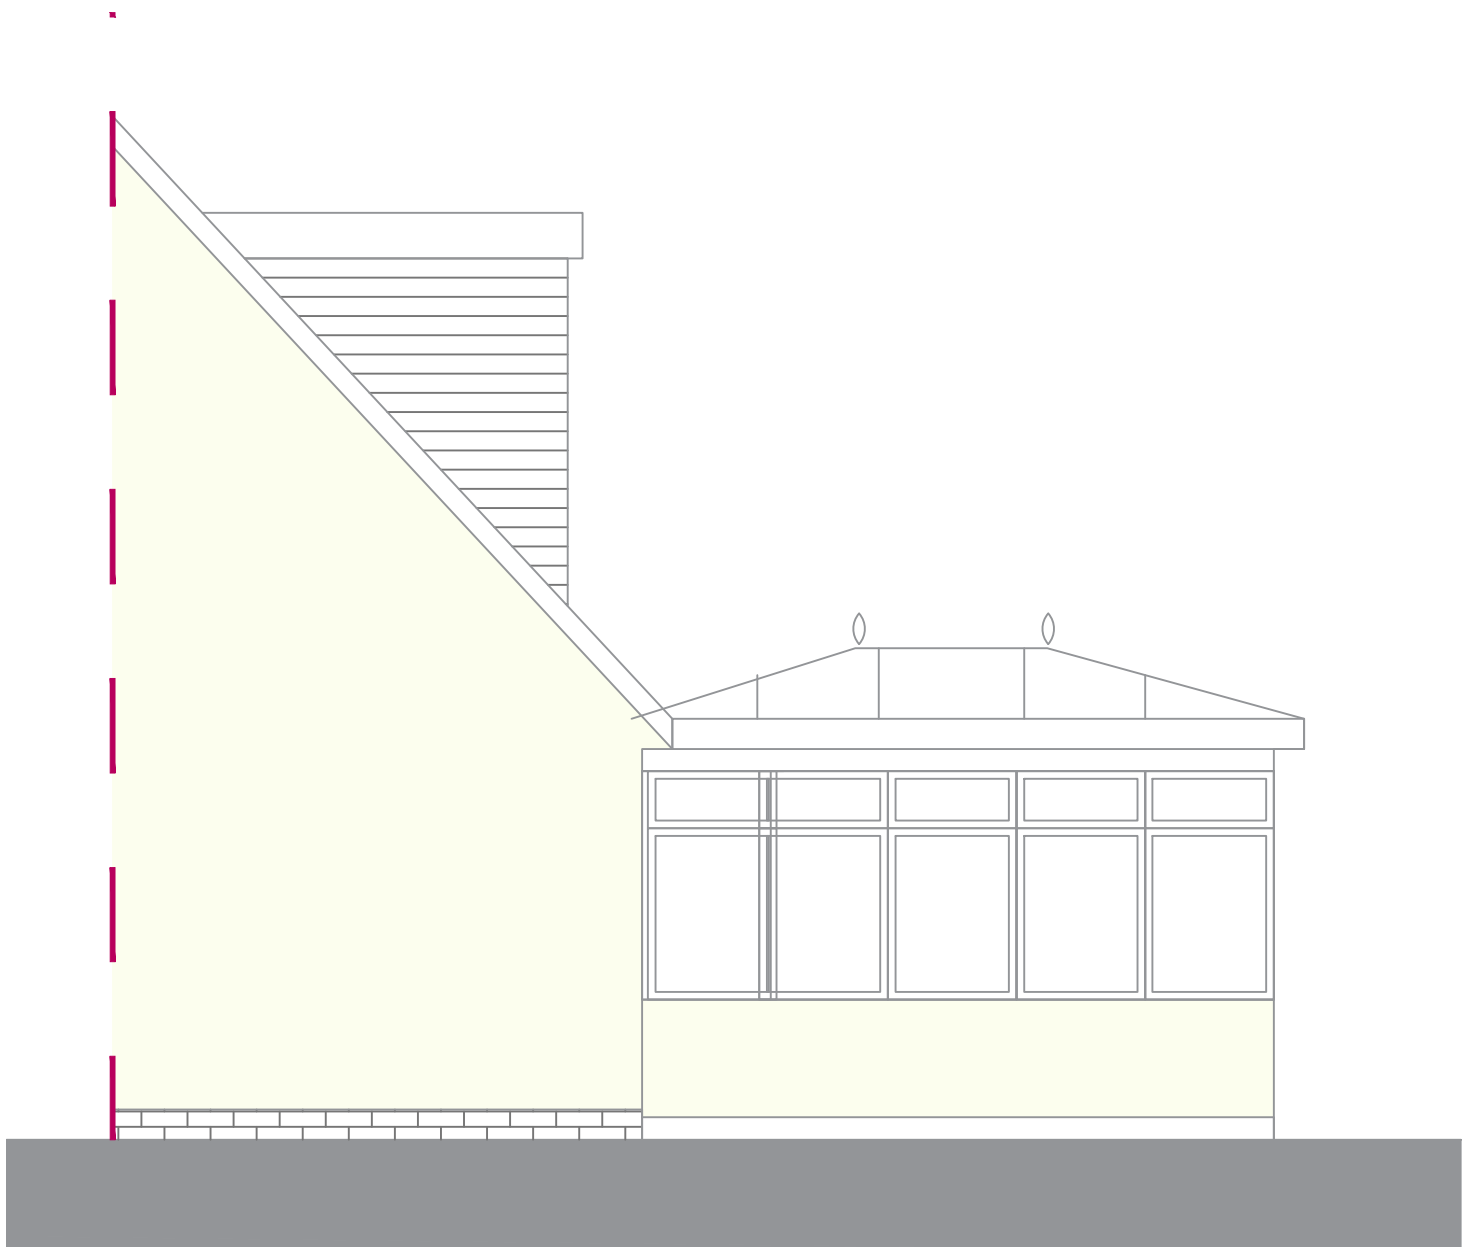

EXISTING REAR ELEVATION



EXISTING REAR ELEVATION


CLIENT:

PAULA

PROJECT:

SUNNYSIDE, RIBCHESTER  
PR3 3YN

North

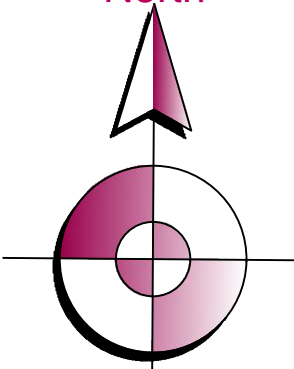

Datum Point

DRAWN:

S J R TOWNSEND

CHECKED:

S J R TOWNSEND

DRAWING TITLE:

EXISTING DRAWINGS - 001

SCALE

1:50 @ A1

DATE

JUNE/2024

GENERAL NOTES

This drawing is to be read in conjunction with all other drawings related to this project. Figured dimensions take preference over scaled dimensions. The Architectural Designer is to be notified immediately of any discrepancies between information shown and that found on site. All dimensions are to be verified on site by the contractor prior to ordering materials and starting work. This drawing, the works and concepts depicted, are copyright and may not be reproduced or made use of, either directly or indirectly, without the express consent of SJR Architecture Ltd.

12