




PROPOSED PARTIAL GROUND FLOOR

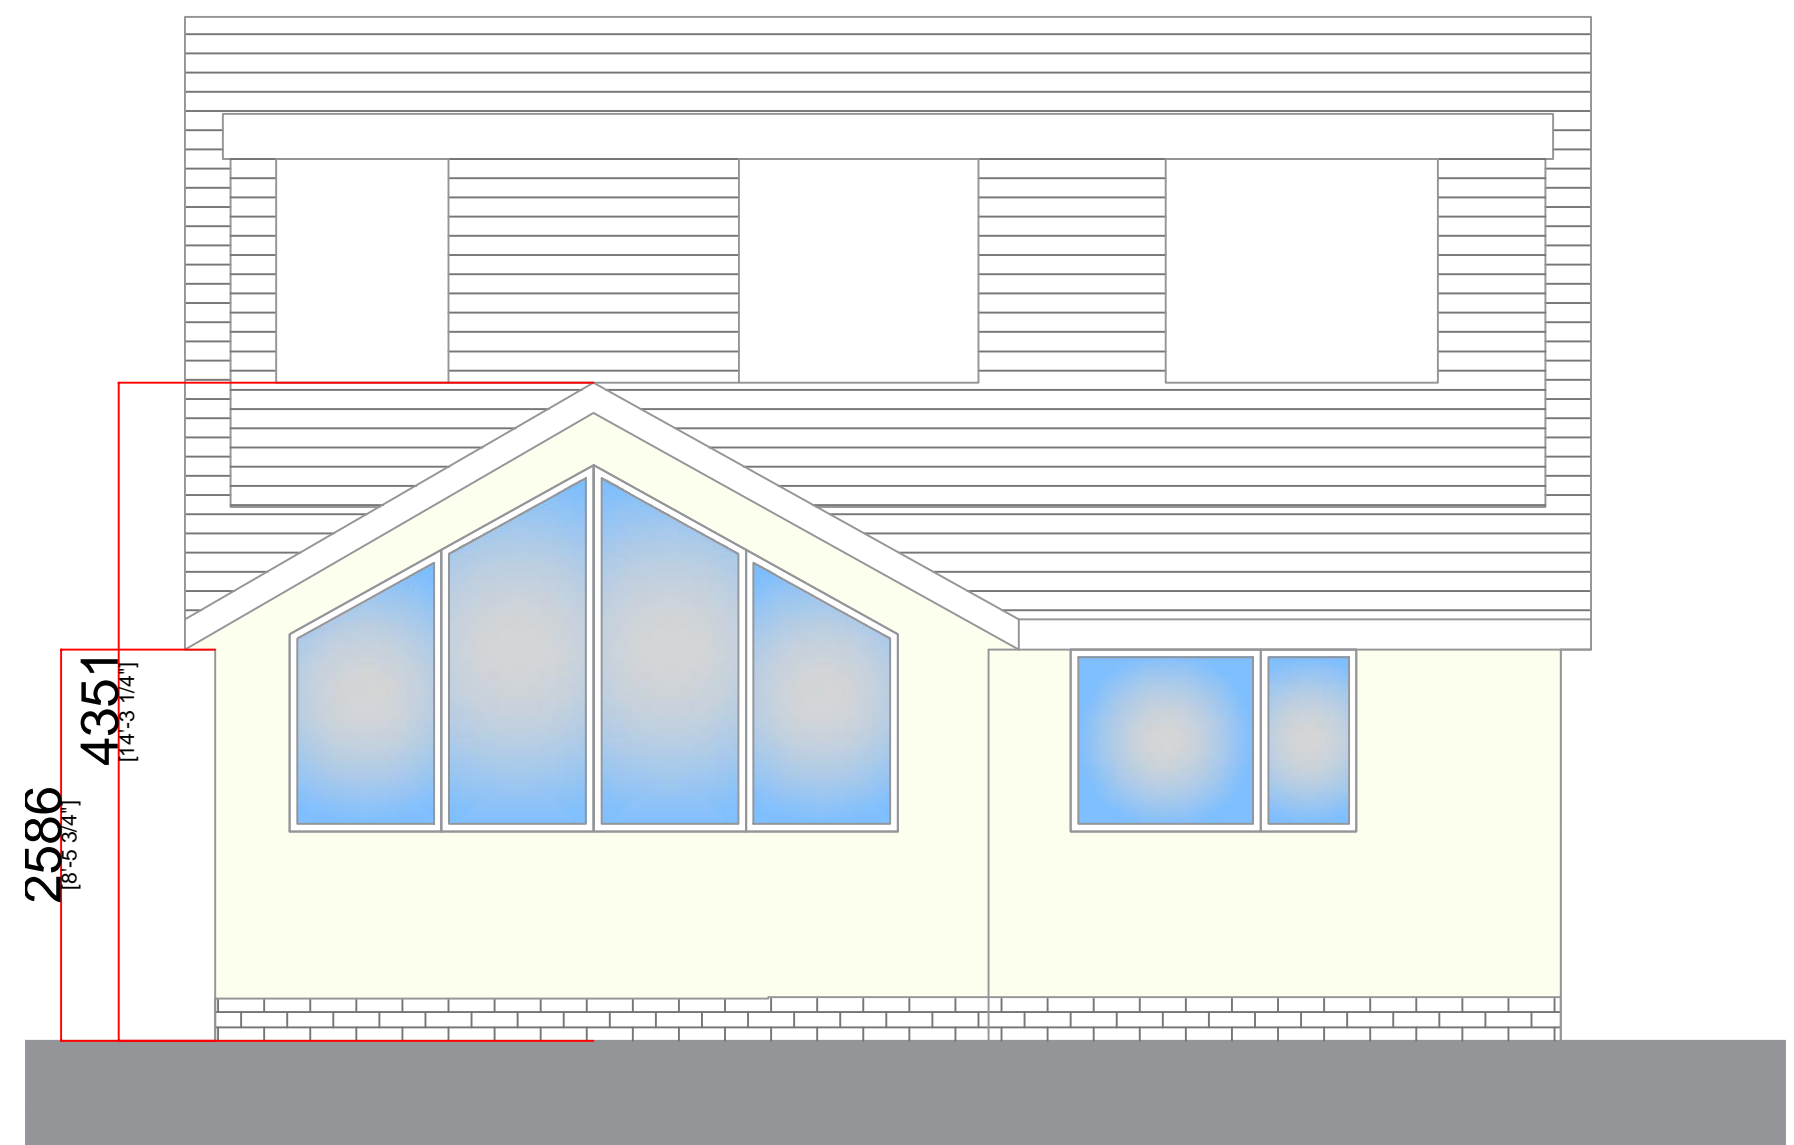

PROPOSED REAR ELEVATION

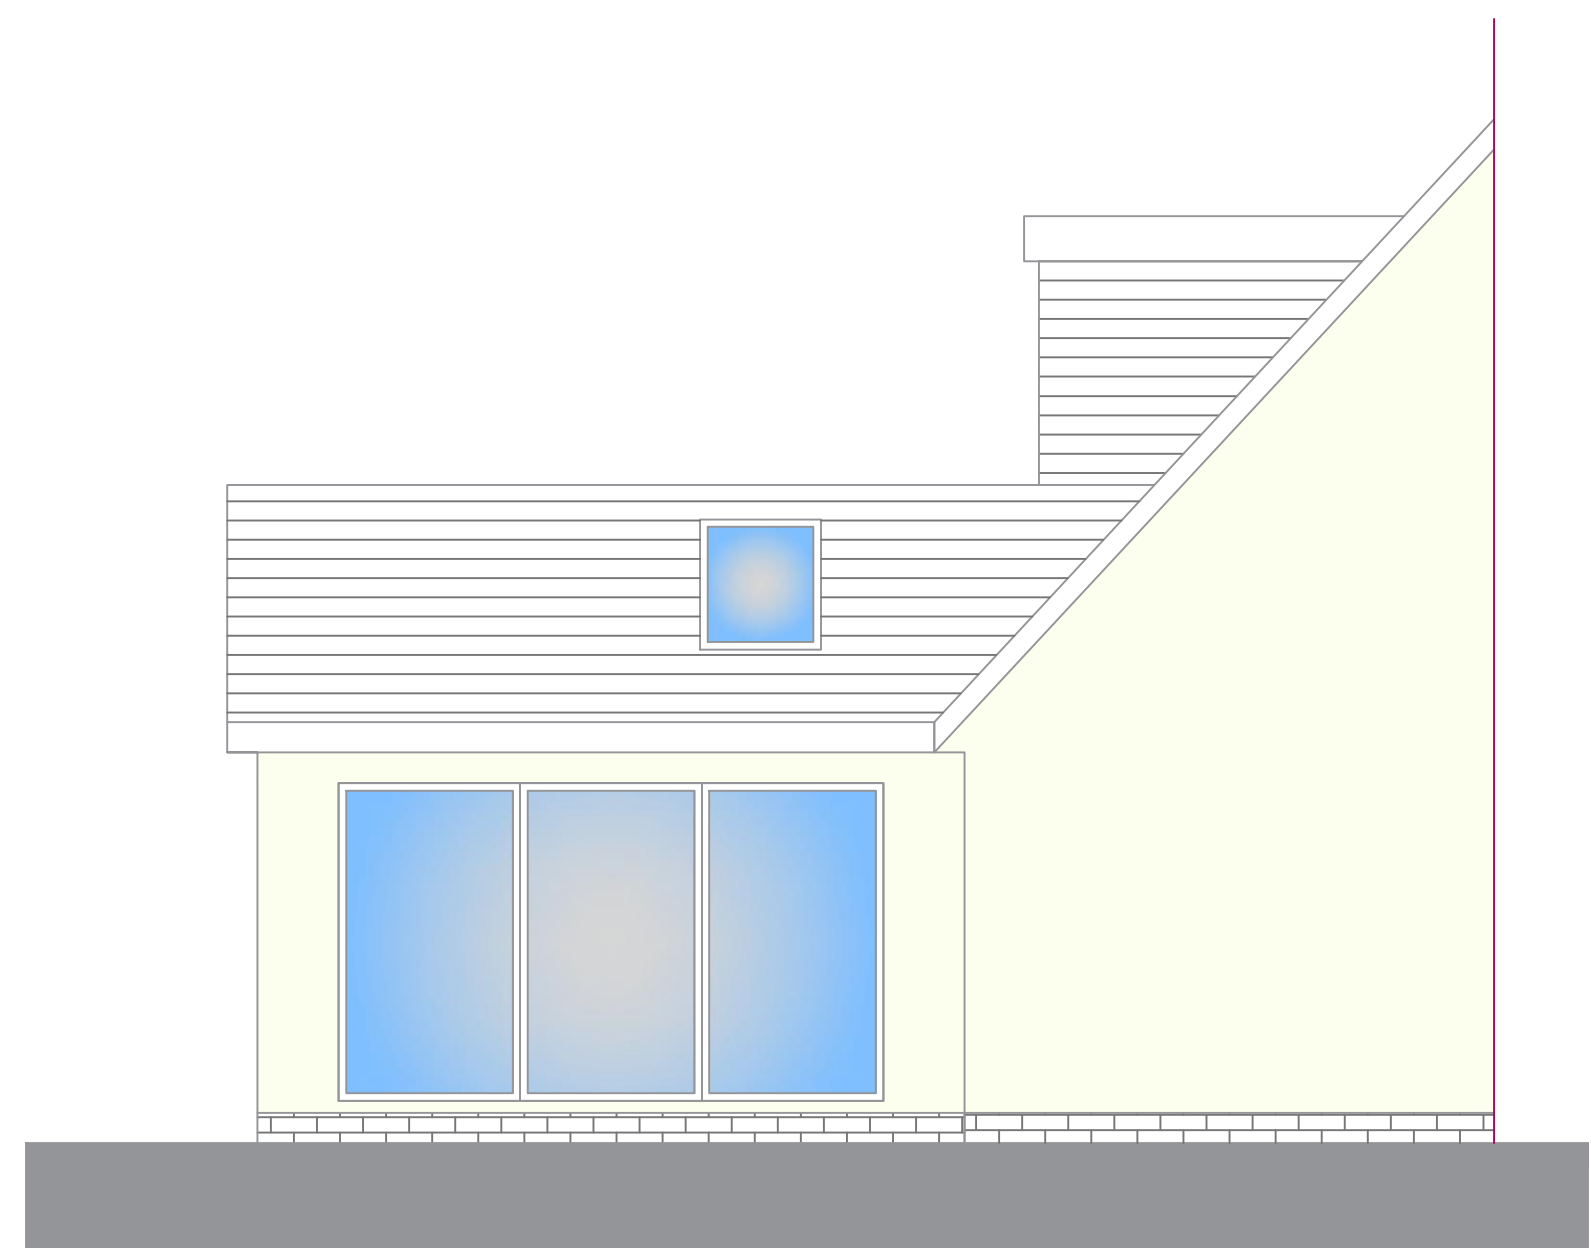

PROPOSED SIDE ELEVATION

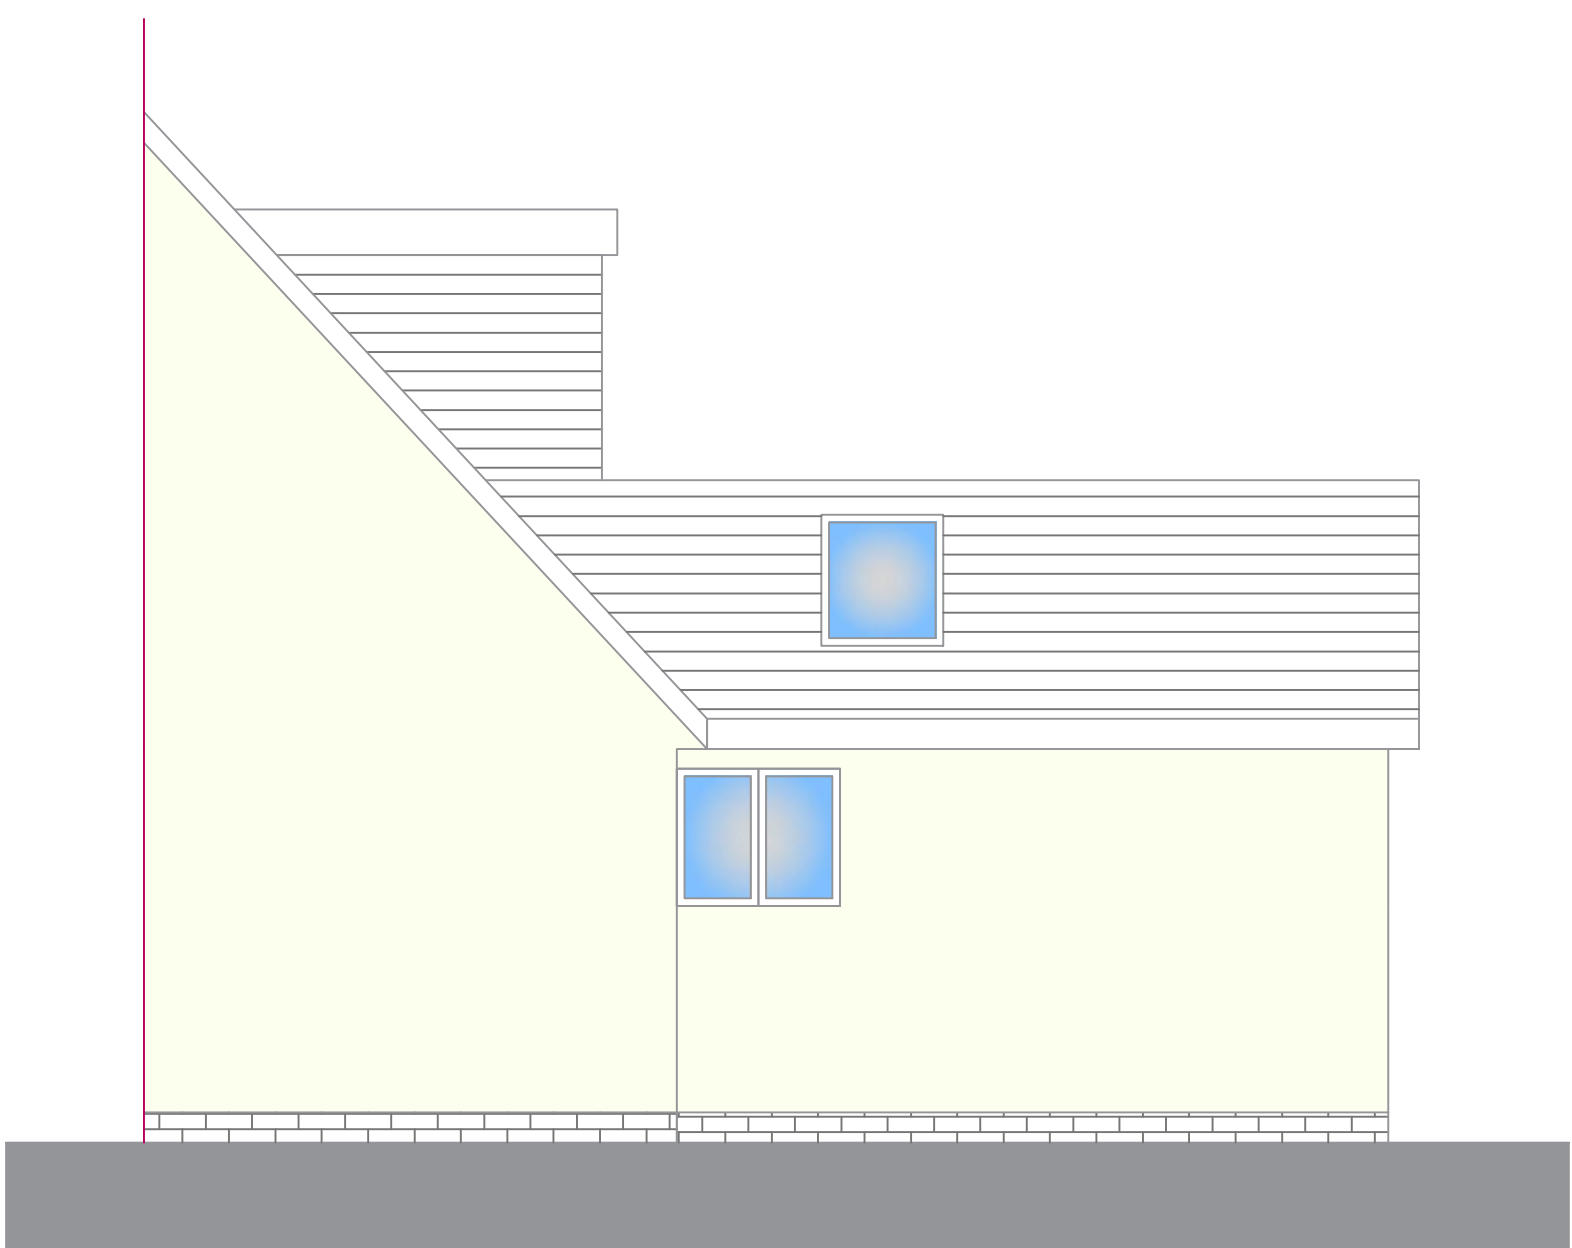


PROPOSED SIDE ELEVATION

CLIENT:

PAULA

PROJECT:

SUNNYSIDE, RIBCHESTER
PR3 3YN

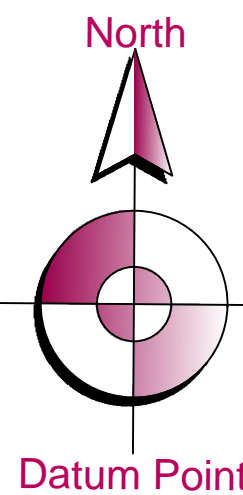

Datum Point

DRAWN:

S J R TOWNSEND

CHECKED:

S J R TOWNSEND

DRAWING TITLE:

PROPOSED DRAWINGS - 002

SCALE

NA @ A1

DATE

JUNE/2024

GENERAL NOTES

This drawing is to be read in conjunction with all other drawings related to this project. Figured dimensions take preference over scaled dimensions. The Architectural Designer is to be notified immediately of any discrepancies between information shown and that found on site. All dimensions are to be verified on site by the contractor prior to ordering materials and starting work. This drawing, the works and concepts depicted, are copyright and may not be reproduced or made use of, either directly or indirectly, without the express consent of SJR Architecture Ltd.

12