



Existing Site Plan

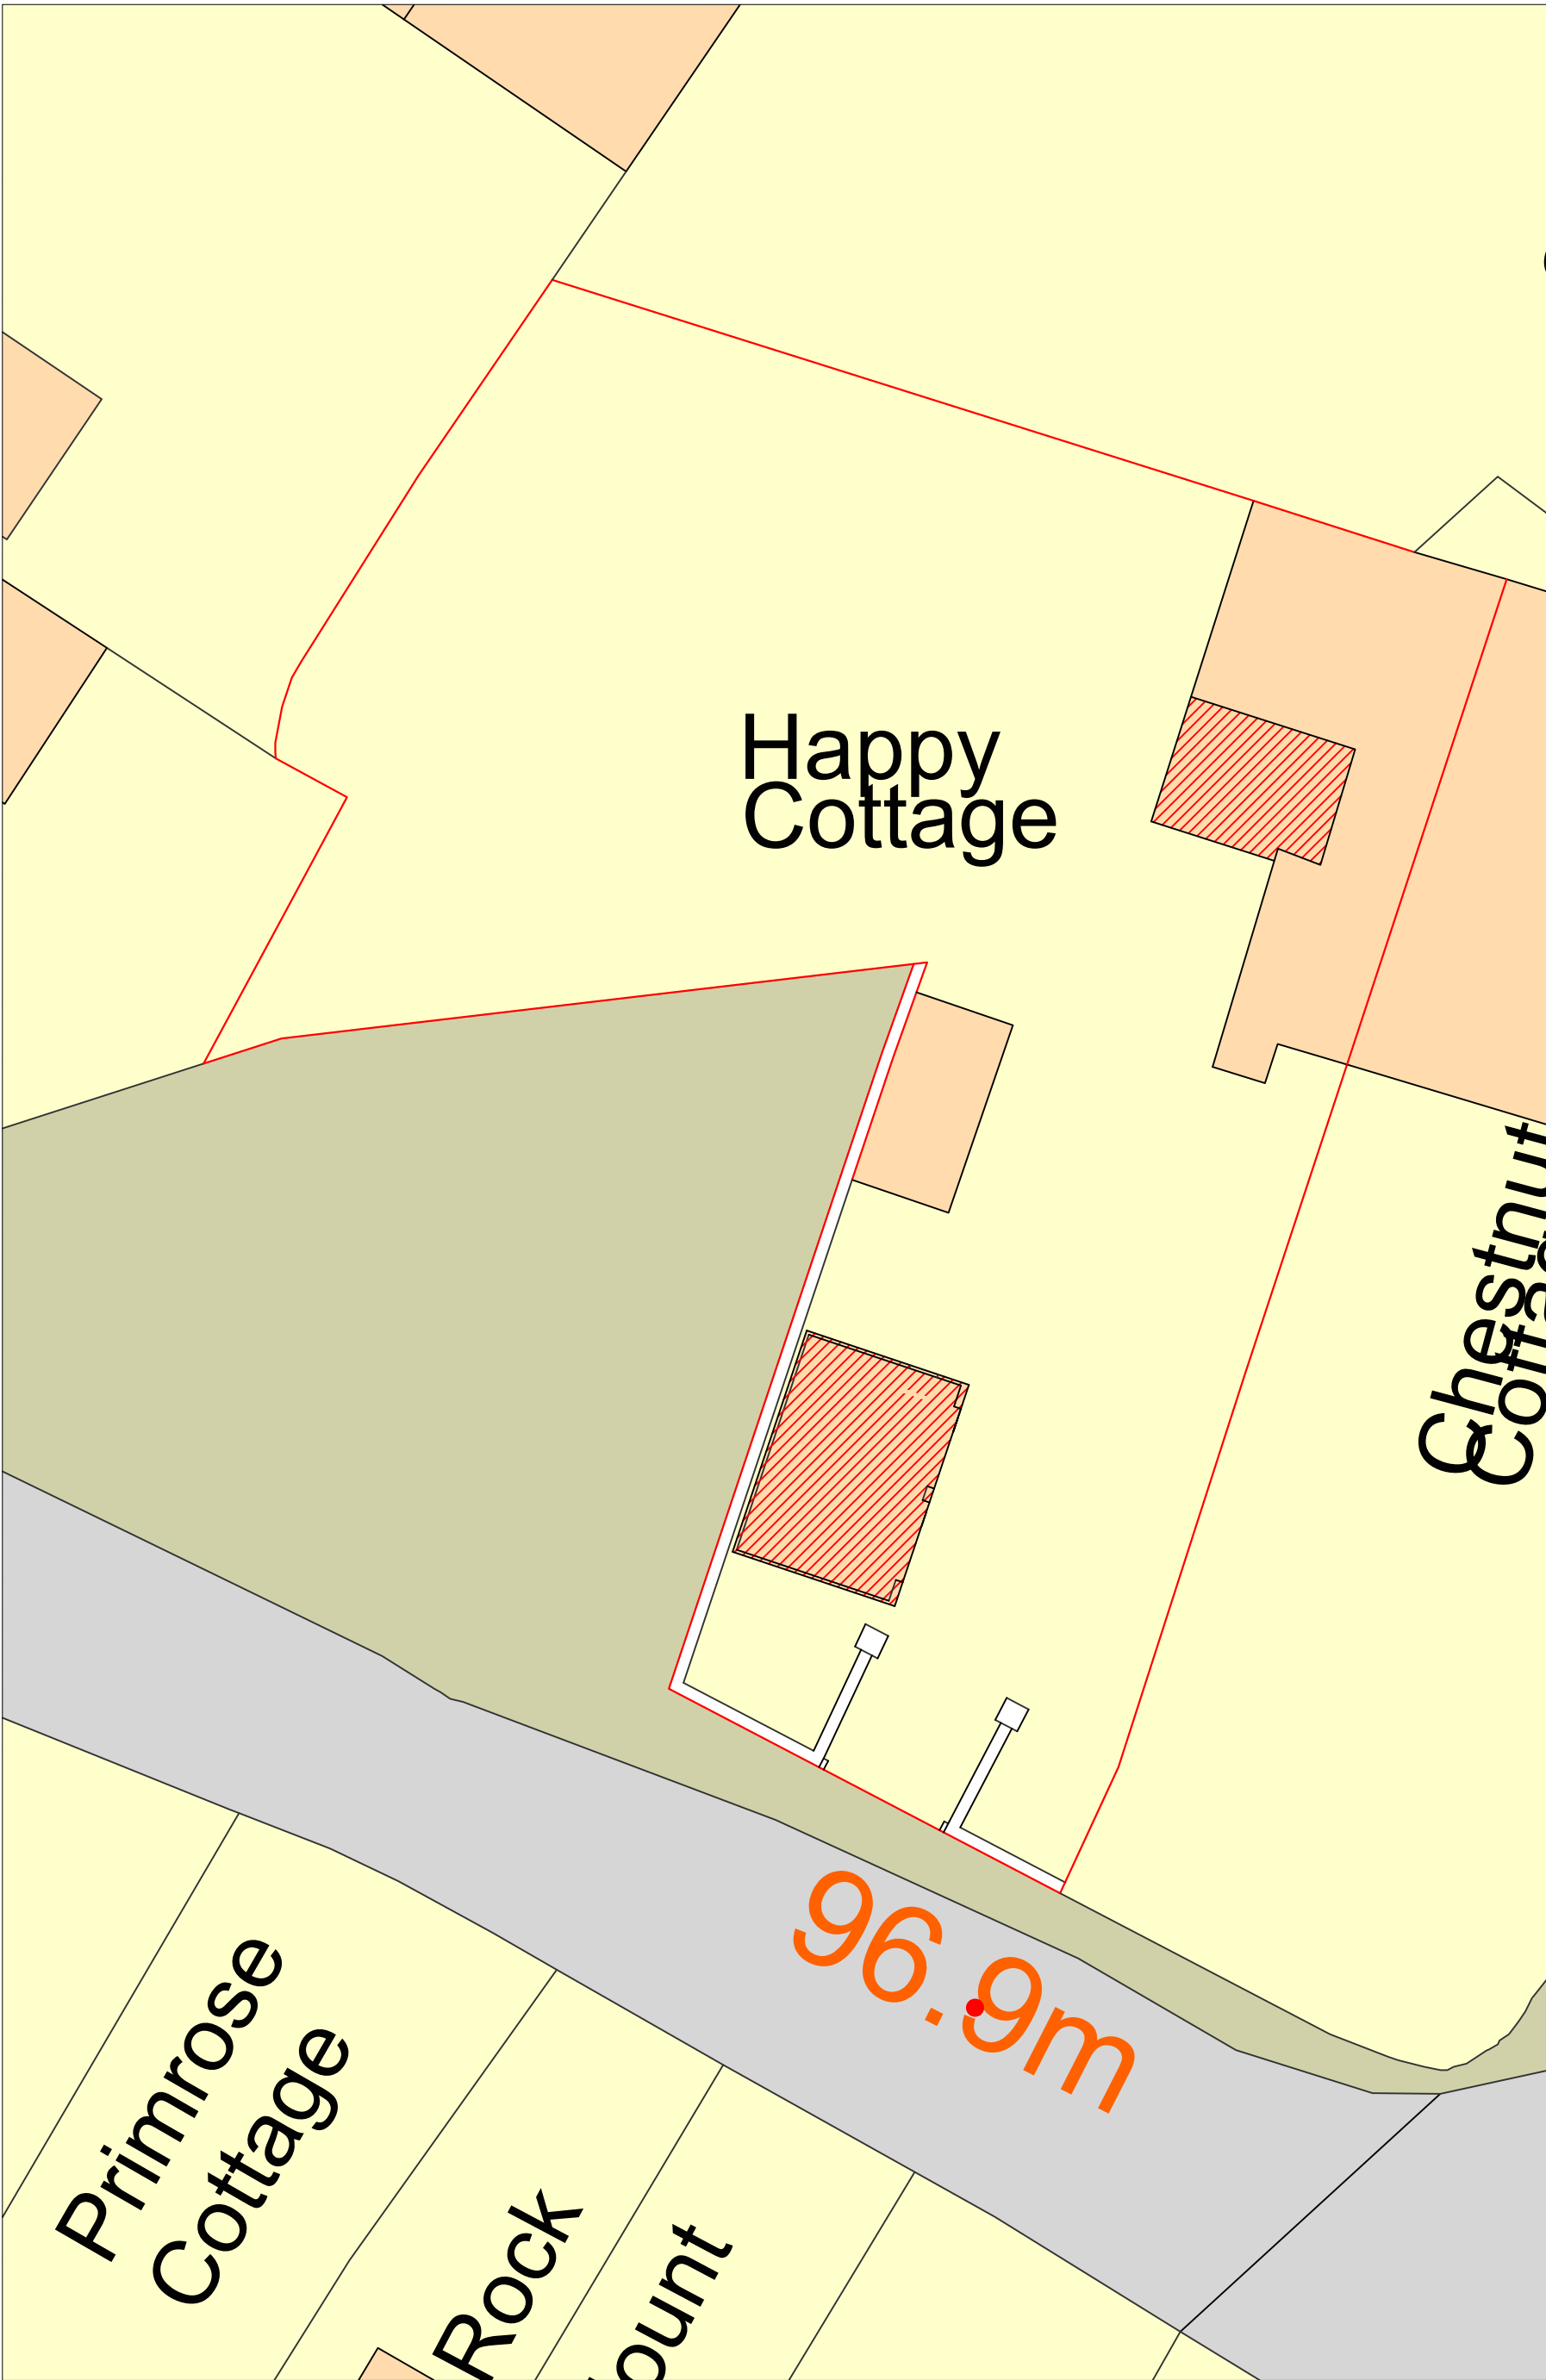

Proposed Site Plan

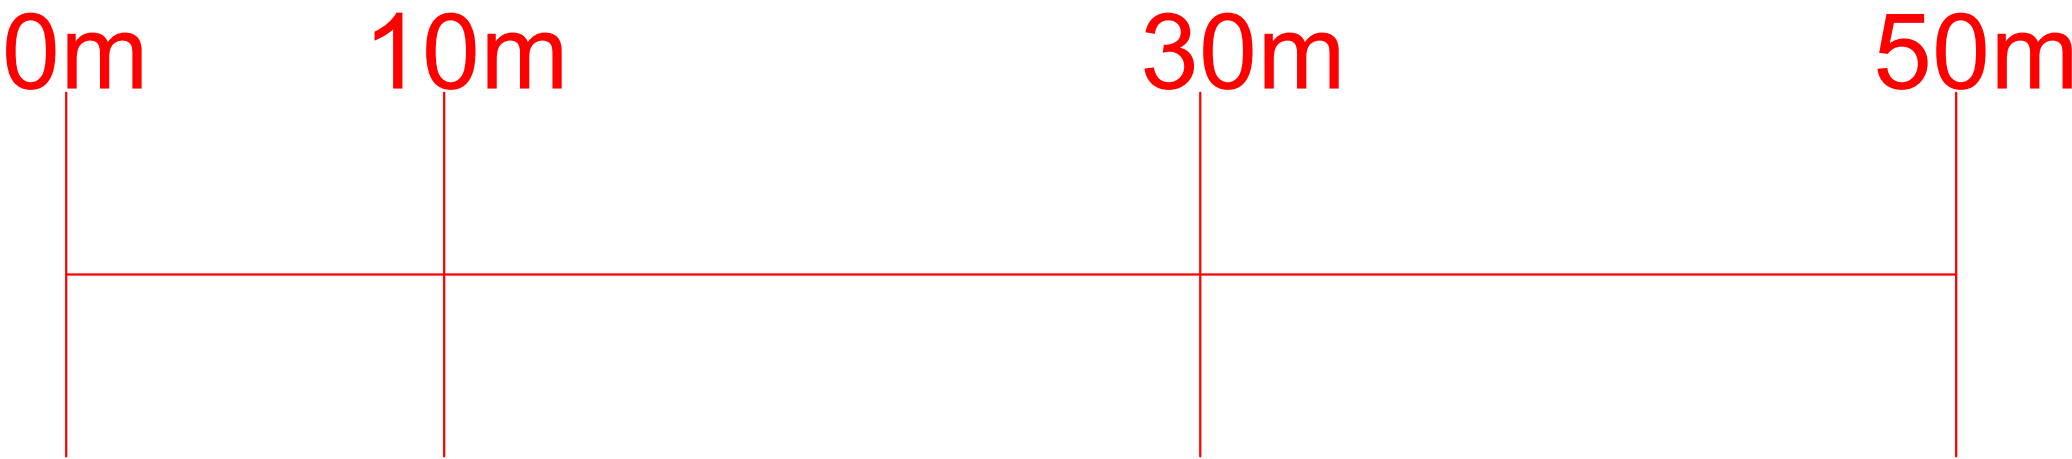

Location Plan 1:1250

Proposed detached garage at :	
<b>Happy Cottage</b> <b>Lovely Hall Lane</b> <b>Copster Green</b> <b>BB1 9EQ</b>	
CLIENT:	MrJohn Wearing
DATE:	January 2024
SCALE:	1:1250 & 1:200 @ A1
DWG No:	Site Plans
L.A:	Amended 12/11/24
AMENDMENTS:	DATE:
ENTWISTLE DESIGN SERVICES	
7 Edgefield Astley Village Chorley PR7 1XH	Tel:01257 274976 E-Mail entwistledesign@aol.com