




THIS DRAWING TOGETHER WITH THE DESIGN IS COPYRIGHT OF THE ARCHITECT. FIGURED DIMENSIONS SHOULD BE FOLLOWED AND SCALED DIMENSIONS SHOULD BE CHECKED WITH THE ARCHITECT. ANY DISCREPANCY MUST BE REPORTED TO THE ARCHITECT IMMEDIATELY AND PRIOR TO PROCEEDING.

REVISIONS

- REV A: 18.03.22: Planning Amendments.
- REV B: 19.04.22: Planning Amendments.
- REV C: 03.05.22: UU Details and amendments.
- REV D: 09.05.22: Borehole positions altered.
- REV E: 10.05.22: Final UU detail amendments.
- REV F: 04.10.23: amended detail for VoC
- REV G: 26.06.24: ENWL sub station added, site layout, plant room and bin storage arrangements amended accordingly

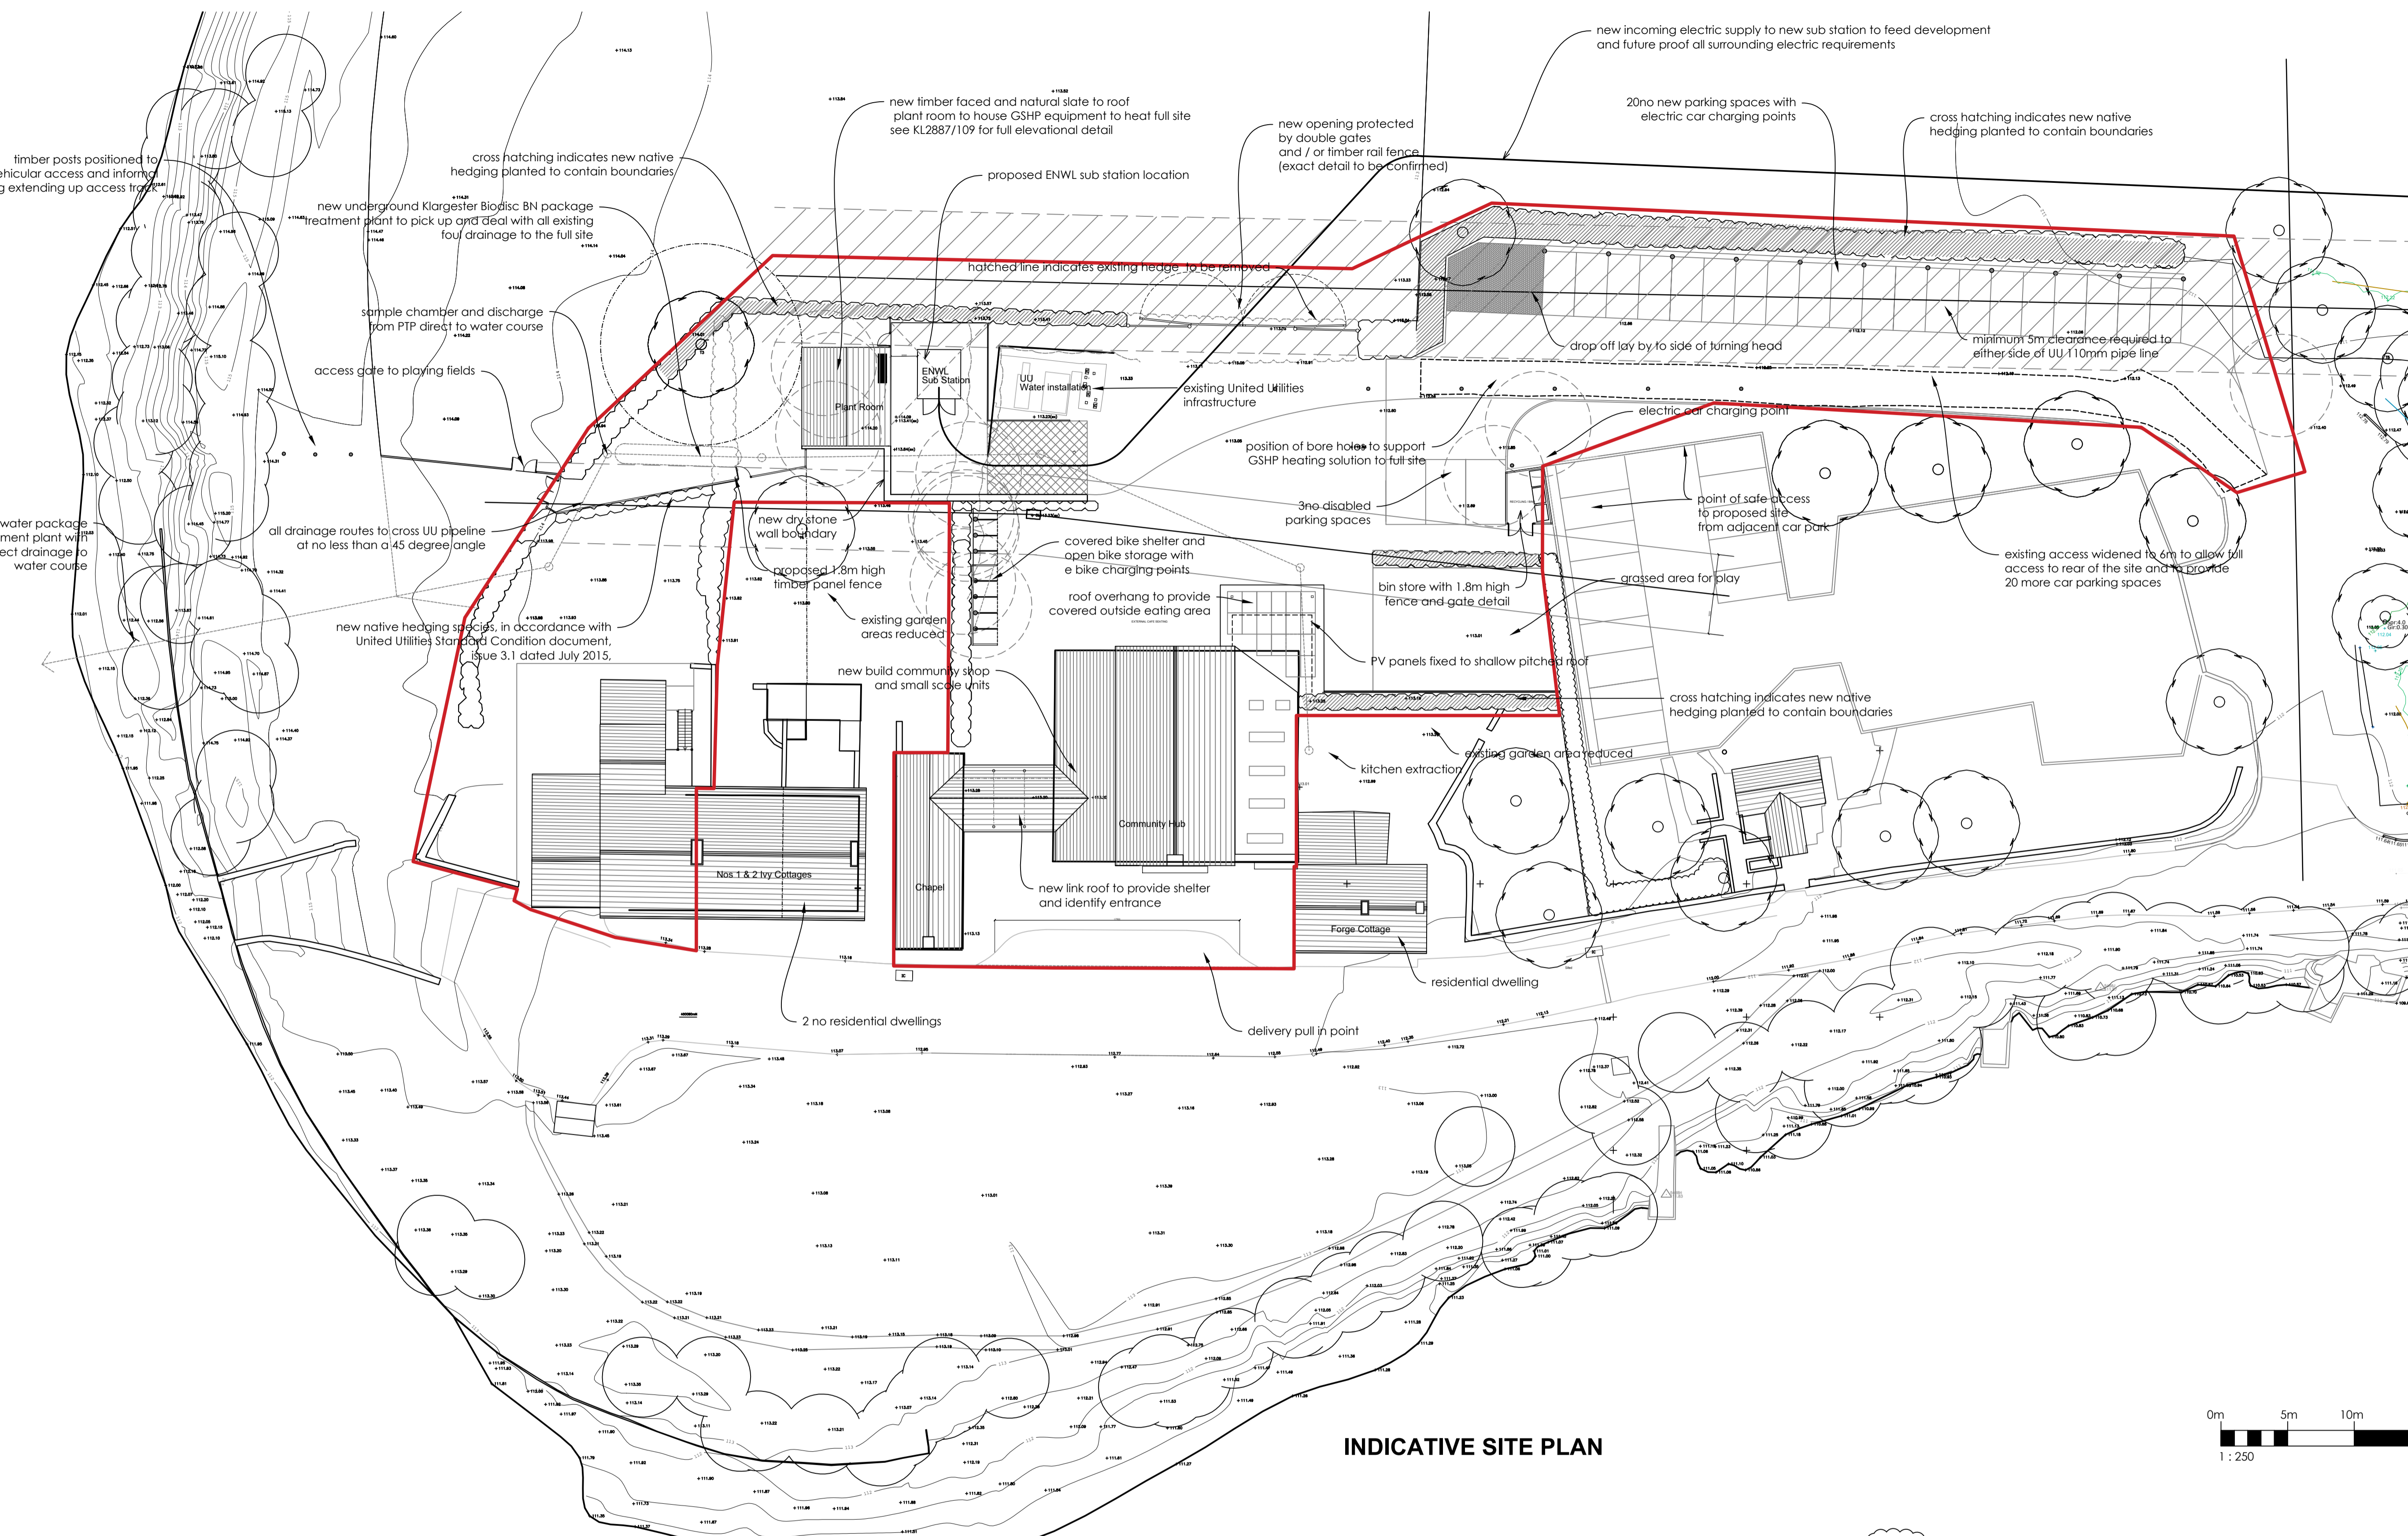

INDICATIVE SITE PLAN

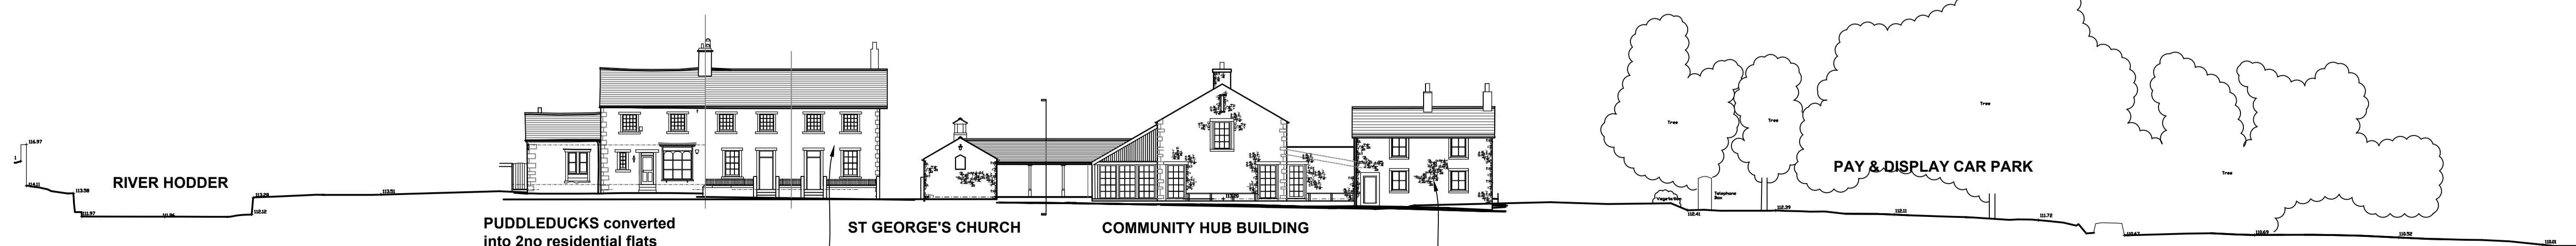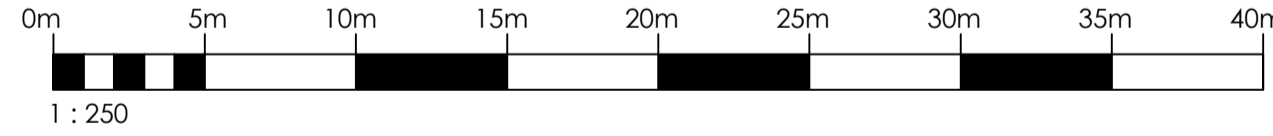

SOUTH ELEVATION (A - A)

2no RESIDENTIAL PROPERTIES IN DUCHY OF LANCASTER OWNERSHIP

RESIDENTIAL PROPERTY IN DUCHY OF LANCASTER OWNERSHIP

Original Drawn By	Date
EW	JUNE 2024

**ERICA WRIGHT**

chartered architect  
mobile / 07974 202643  
email / mail@ericawright.co.uk

Client	THE DUCHY OF LANCASTER
Contract	THE OLD GARAGE SITE DUNSOP BRIDGE

Drawing title	PROPOSED SITE PLAN & BLOCK PLAN
---------------	------------------------------------

Scale	Job No.	Drg No.	G
1:250	HB106	105	