






Existing Ground Floor Plan
Scale (1:100)

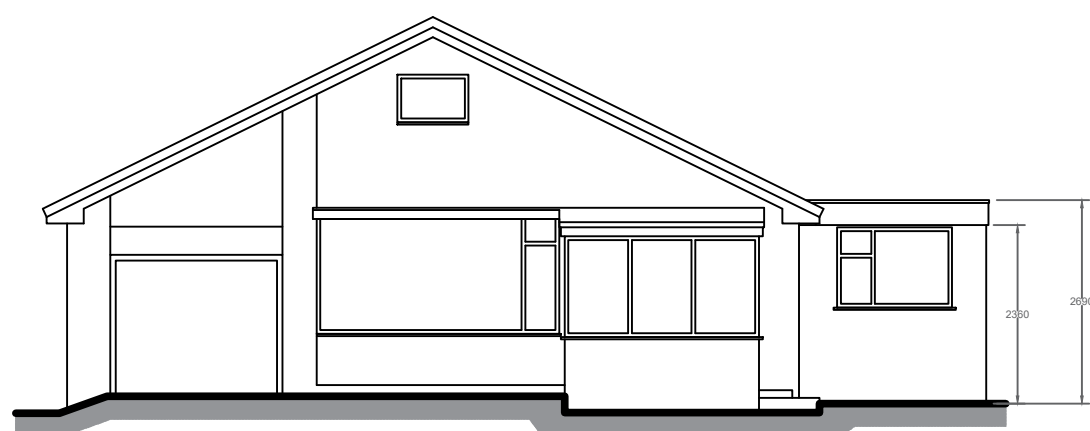


Existing Front Elevation
Scale (1:100)

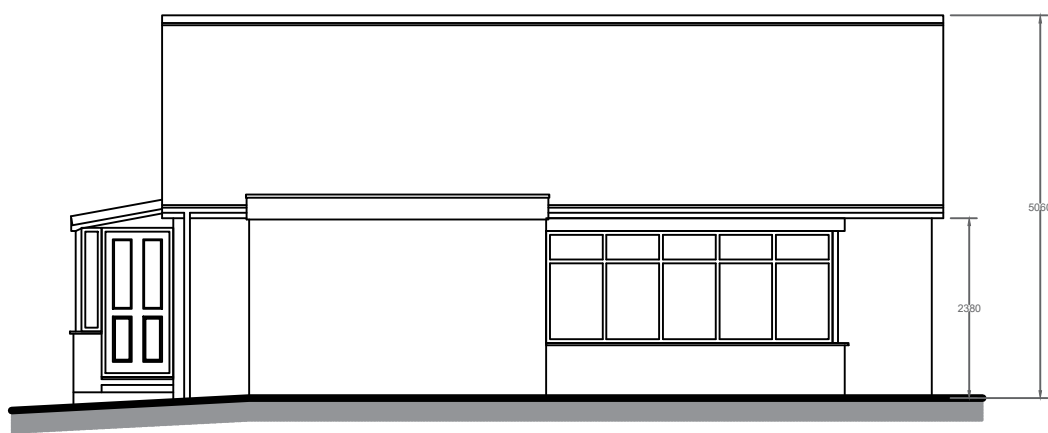


Existing Side Elevation
Scale (1:100)

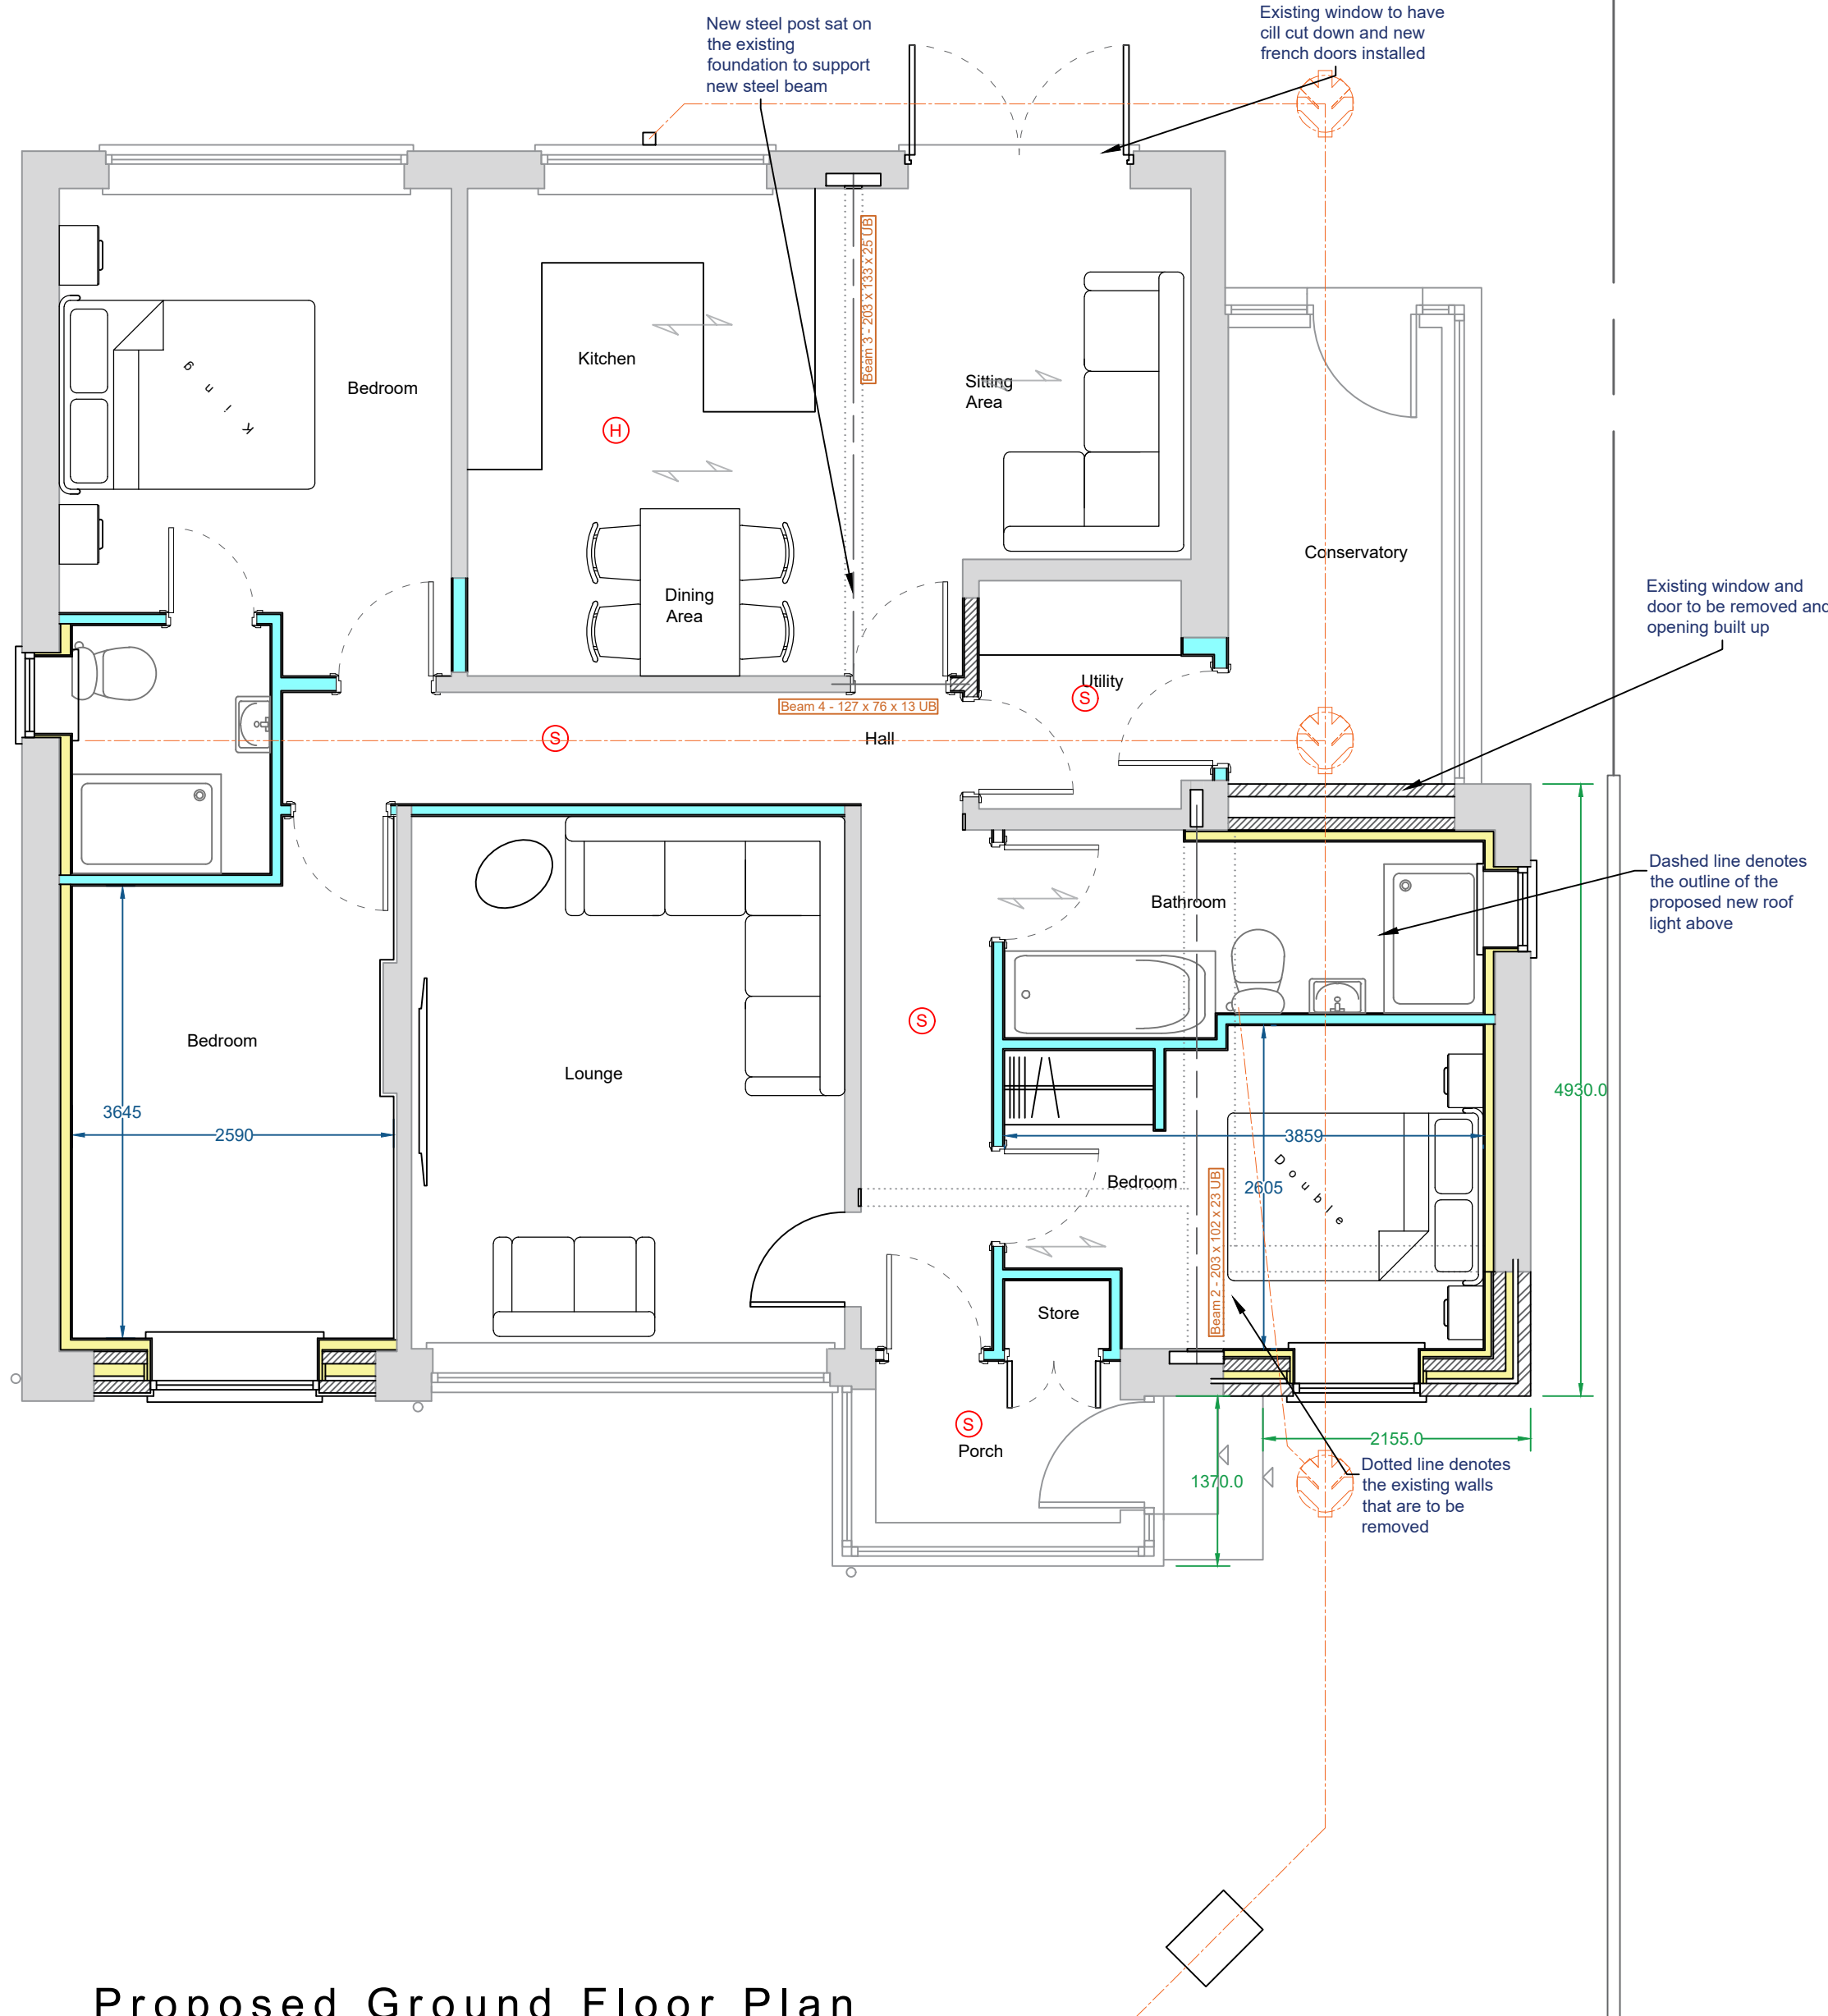


Proposed Ground Floor Plan
Scale (1:50)

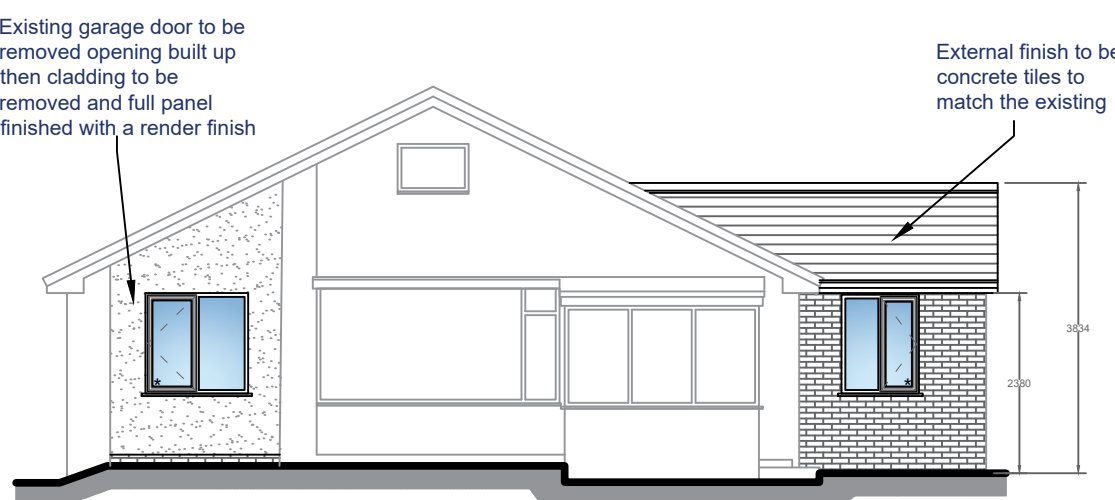


Proposed Front Elevation
Scale (1:100)

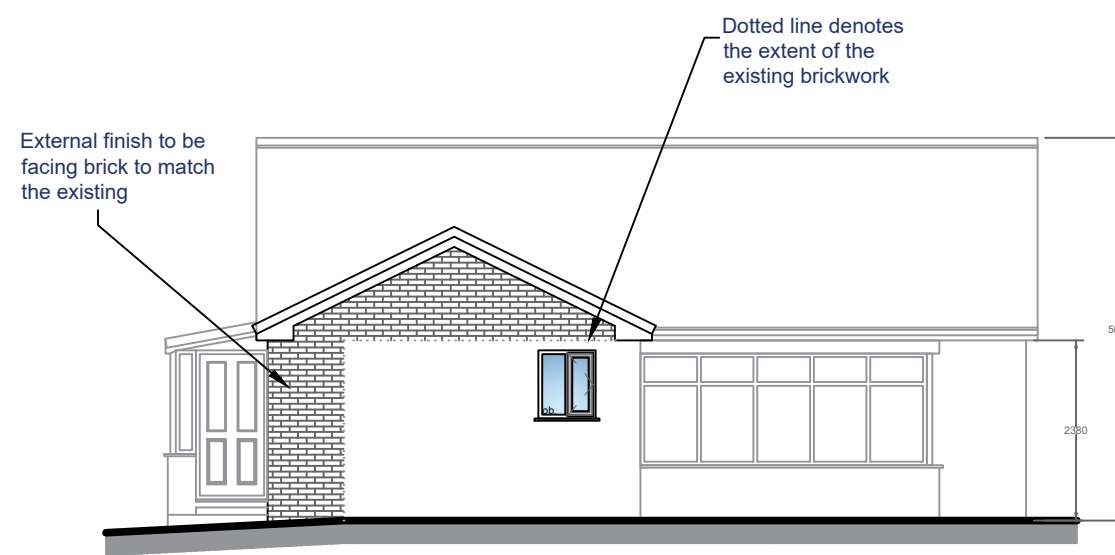


Proposed Side Elevation
Scale (1:100)

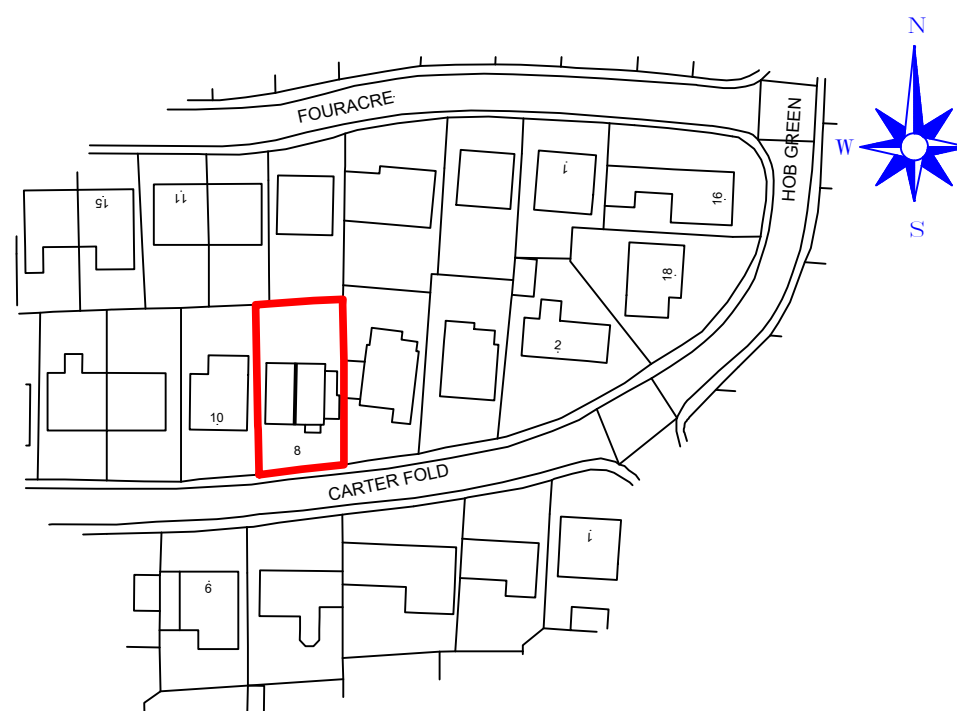

Location Plan
Scale (1:1250)
©Crown Copyright and database rights 2024 OS Licence no. 100041041

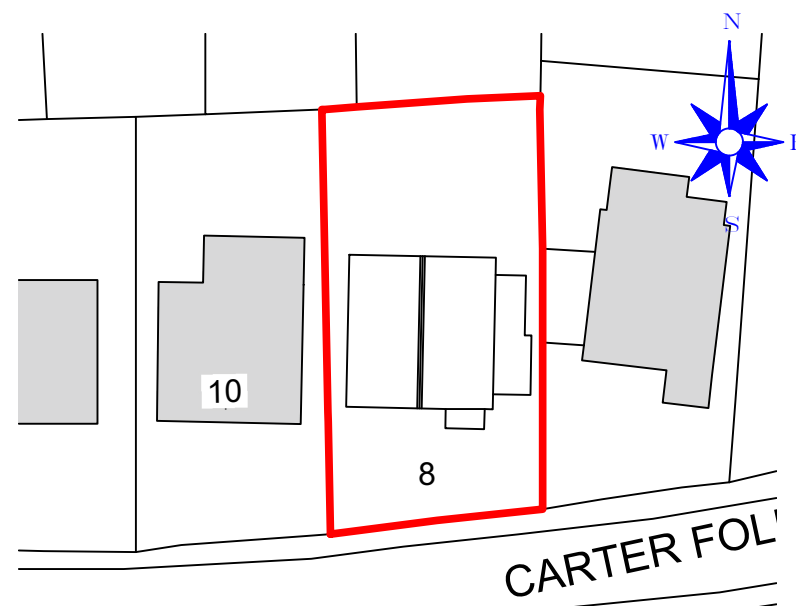

Existing Site Plan
Scale (1:500)

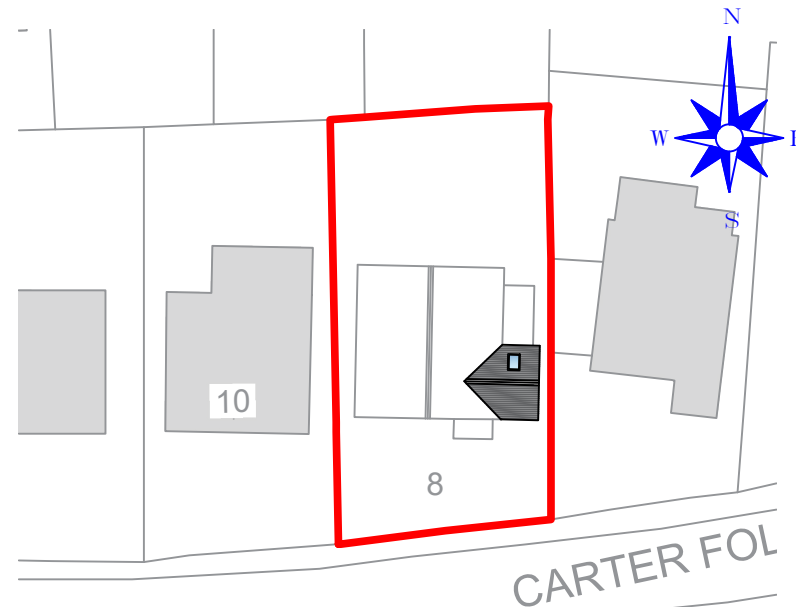

Proposed Site Plan
Scale (1:500)

IMPORTANT NOTES
ALL WORK TO BE CARRIED OUT IN ACCORDANCE WITH THE BUILDING REGULATION, ALL RELEVANT BRITISH STANDARD SPECIFICATION, CODES OF PRACTICE, LOCAL AUTHORITY BYLAWS, AND IN COMPLIANCE WITH THE LOCAL AUTHORITY APPROVALS. CONTRACTORS MUST CHECK ALL DIMENSIONS ON SITE BEFORE COMMENCING ANY WORK OR MAKING ANY SHOP DRAWINGS. WHERE WRITTEN DIMENSIONS ARE PROVIDED THESE SHOULD BE TAKEN IN PREFERENCE TO SCALED OFF MEASUREMENTS BUT THEY MUST BE STILL CHECKED ON SITE OR BY REFERENCE TO THE AGENT.
THE PARTY WALL ACT CAN APPLY TO CERTAIN KINDS OF DEVELOPMENT WHERE YOU ARE BUILDING EXTENSIONS OR ALTERING BUILDINGS CLOSE TO YOUR NEIGHBOUR'S PROPERTY.
PLEASE NOTE THAT IN CERTAIN SITUATIONS YOU WILL NEED TO ENGAGE A PARTY WALL SURVEYOR. FOR FURTHER INFORMATION AS TO WHETHER THE PARTY WALL ACT WOULD APPLY TO THE WORKS DESCRIBED ON THESE PLANS YOU CAN VISIT THE OFFICE OF THE DEPUTY PRIME MINISTER WEBSITE AT: [WWW.DPM.GOV.UK](http://www.dpm.gov.uk). PLEASE NOTE THAT THIS LEGISLATION IS NOT ENFORCED BY THE LOCAL AUTHORITY AND/OR THE BUILDING INSPECTOR AND UNLESS SEPARATELY INSTRUCTED, WE DO NOT GET INVOLVED WITH PARTY WALL MATTERS.
IF THE PROPOSED WORKS ARE TO BE CARRIED OUT BY MORE THAN ONE CONTRACTOR THEN THE CONSTRUCTION (DESIGN AND MANAGEMENT) REGULATIONS 2015 WILL APPLY. FOR FURTHER INFORMATION PLEASE SPEAK TO THE AGENT OR LOOK ON [WWW.HSE.GOV.UK](http://www.hse.gov.uk).
WHILE EVERY EFFORT HAS BEEN MADE TO ENSURE ACCURATE MEASUREMENTS, DUE TO THE NATURE OF THE BUILDING IT IS NOT POSSIBLE TO GUARANTEE ALL MEASUREMENTS ARE TO BE CHECKED ON SITE BY CONTRACTOR BEFORE WORK COMMENCES.

- KEY**
- ! DENOTES TOUGHENED SAFETY GLASS TO DOORS AND WINDOWS.
 - ob. DENOTES OBSCURE GLASS
 - ★ DENOTES WINDOWS TO BE SUPPLIED AS FIRE ESCAPE.
 - (S) DENOTES SMOKE DETECTOR LOCATION.
 - (H) DENOTES HEAT DETECTOR LOCATION.

A.	External dimensions annotated on plan at request of L.A.	16/07/2024
Revision	Date	
<div><div><div>HOLDEN</div><div>Lancashire</div><div>ARCHITECTS</div></div></div>		
83 Blackburn Road, Rishton, BB1 4ER		Mob: 07738162386 Email : james@holdenlancs.com Web: www.holdenlancs.com
Drawing Title:		
Proposed replacement of flat roof with new pitched roof and internal alterations		
Site Location:		
8 Carter Fold, Mellor, Blackburn, BB2 7ER		
Drawing Status:		
Proposed Plan		
Date:	Drawn by:	
19/06/2024	JHolden	
Scale:	Ref:	Revision:
1:50/1:100 @ A1	002	A.
Client:		
Mr & Mrs Cornthwaite		

