




This drawing is to be read in conjunction with all relevant Architect, consultants' and specialists' drawings and specifications. The Architect is to be notified of any discrepancies before proceeding. Do not scale from this drawing. All dimensions and levels are to be checked on site. This drawing is subject to copyright. All work carried out before Planning and Building Permission has been granted is at the contractors risk.
Note: proposed drawing based on OS map information. All illustrated dimensions are approximate and all site dimensions are to be checked on site and subject to site survey.

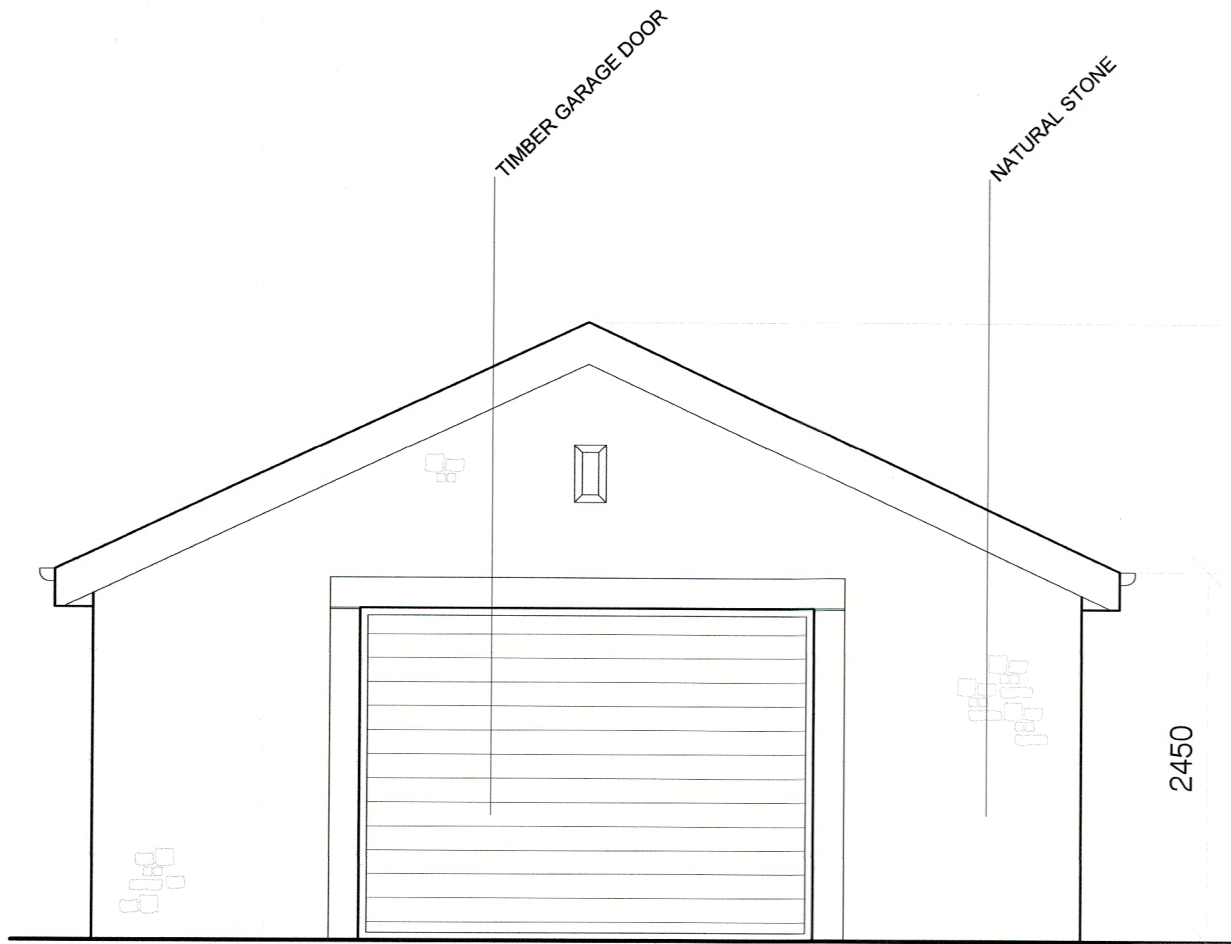


PROPOSED NORTH FACING ELEVATION SCALE 1:50

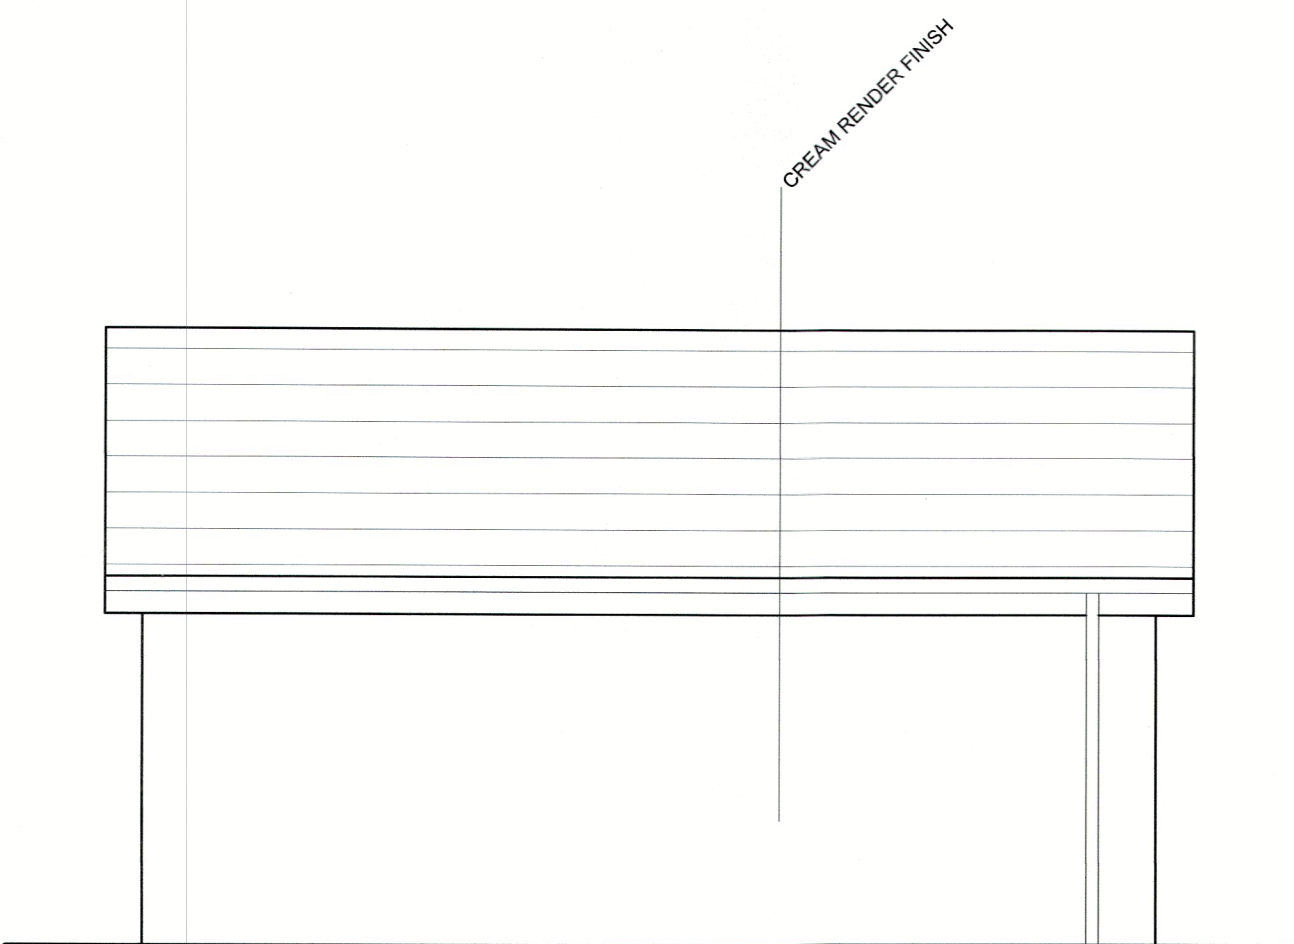


PROPOSED WEST FACING ELEVATION SCALE 1:50

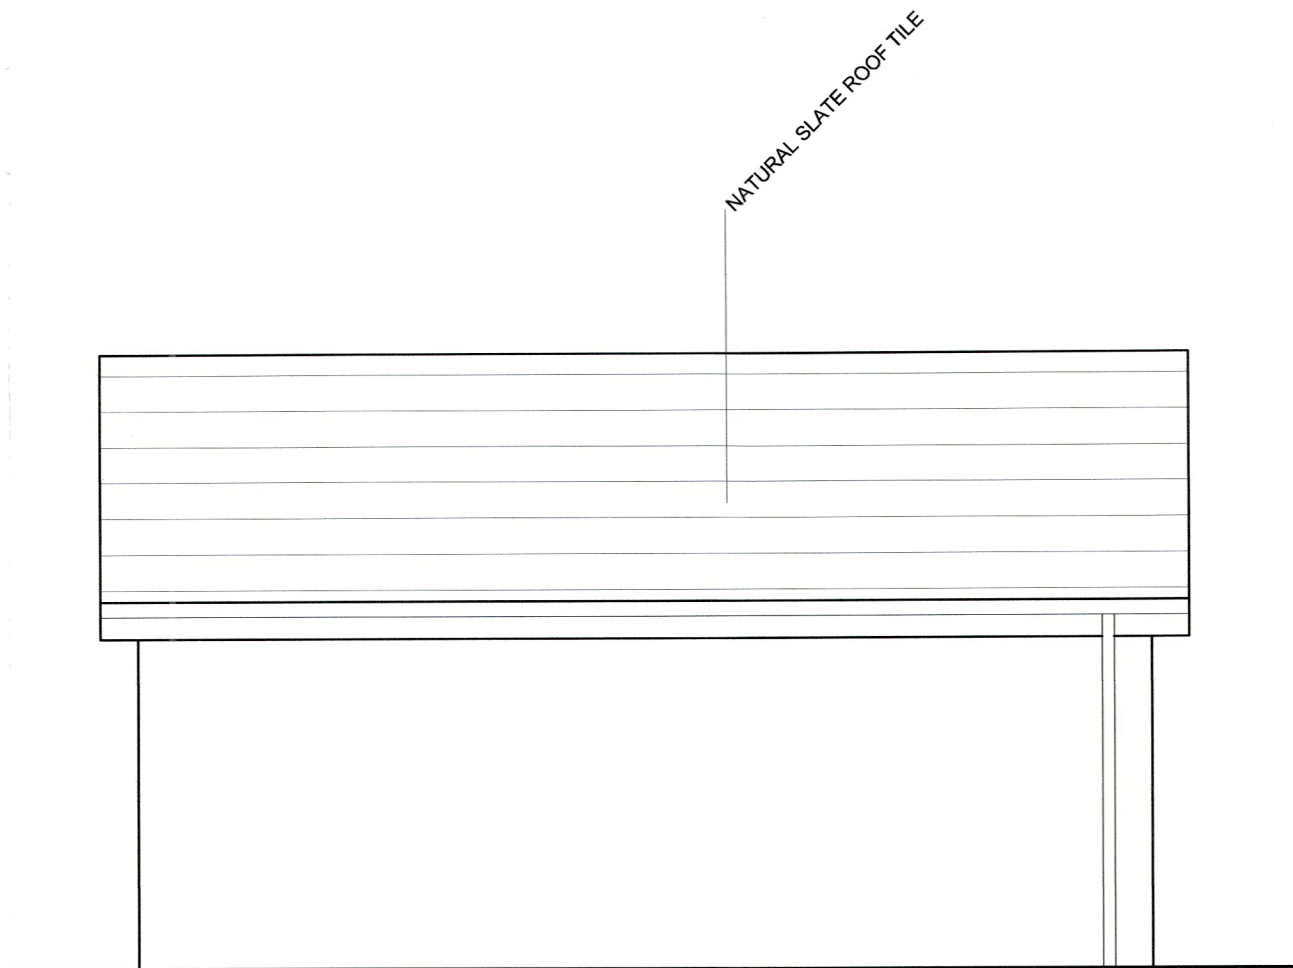

PROPOSED EAST FACING ELEVATION SCALE 1:50

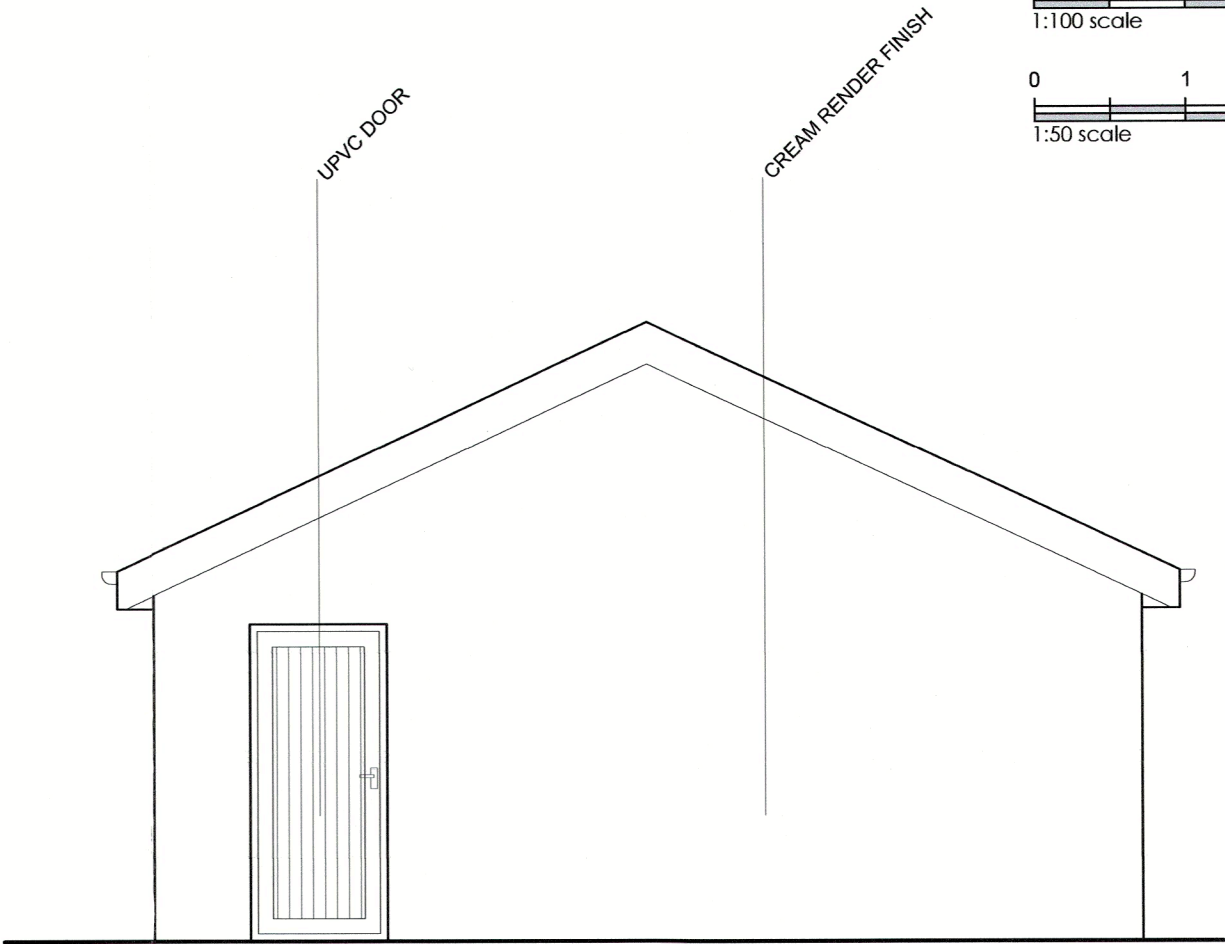

PROPOSED SOUTH FACING ELEVATION SCALE 1:50

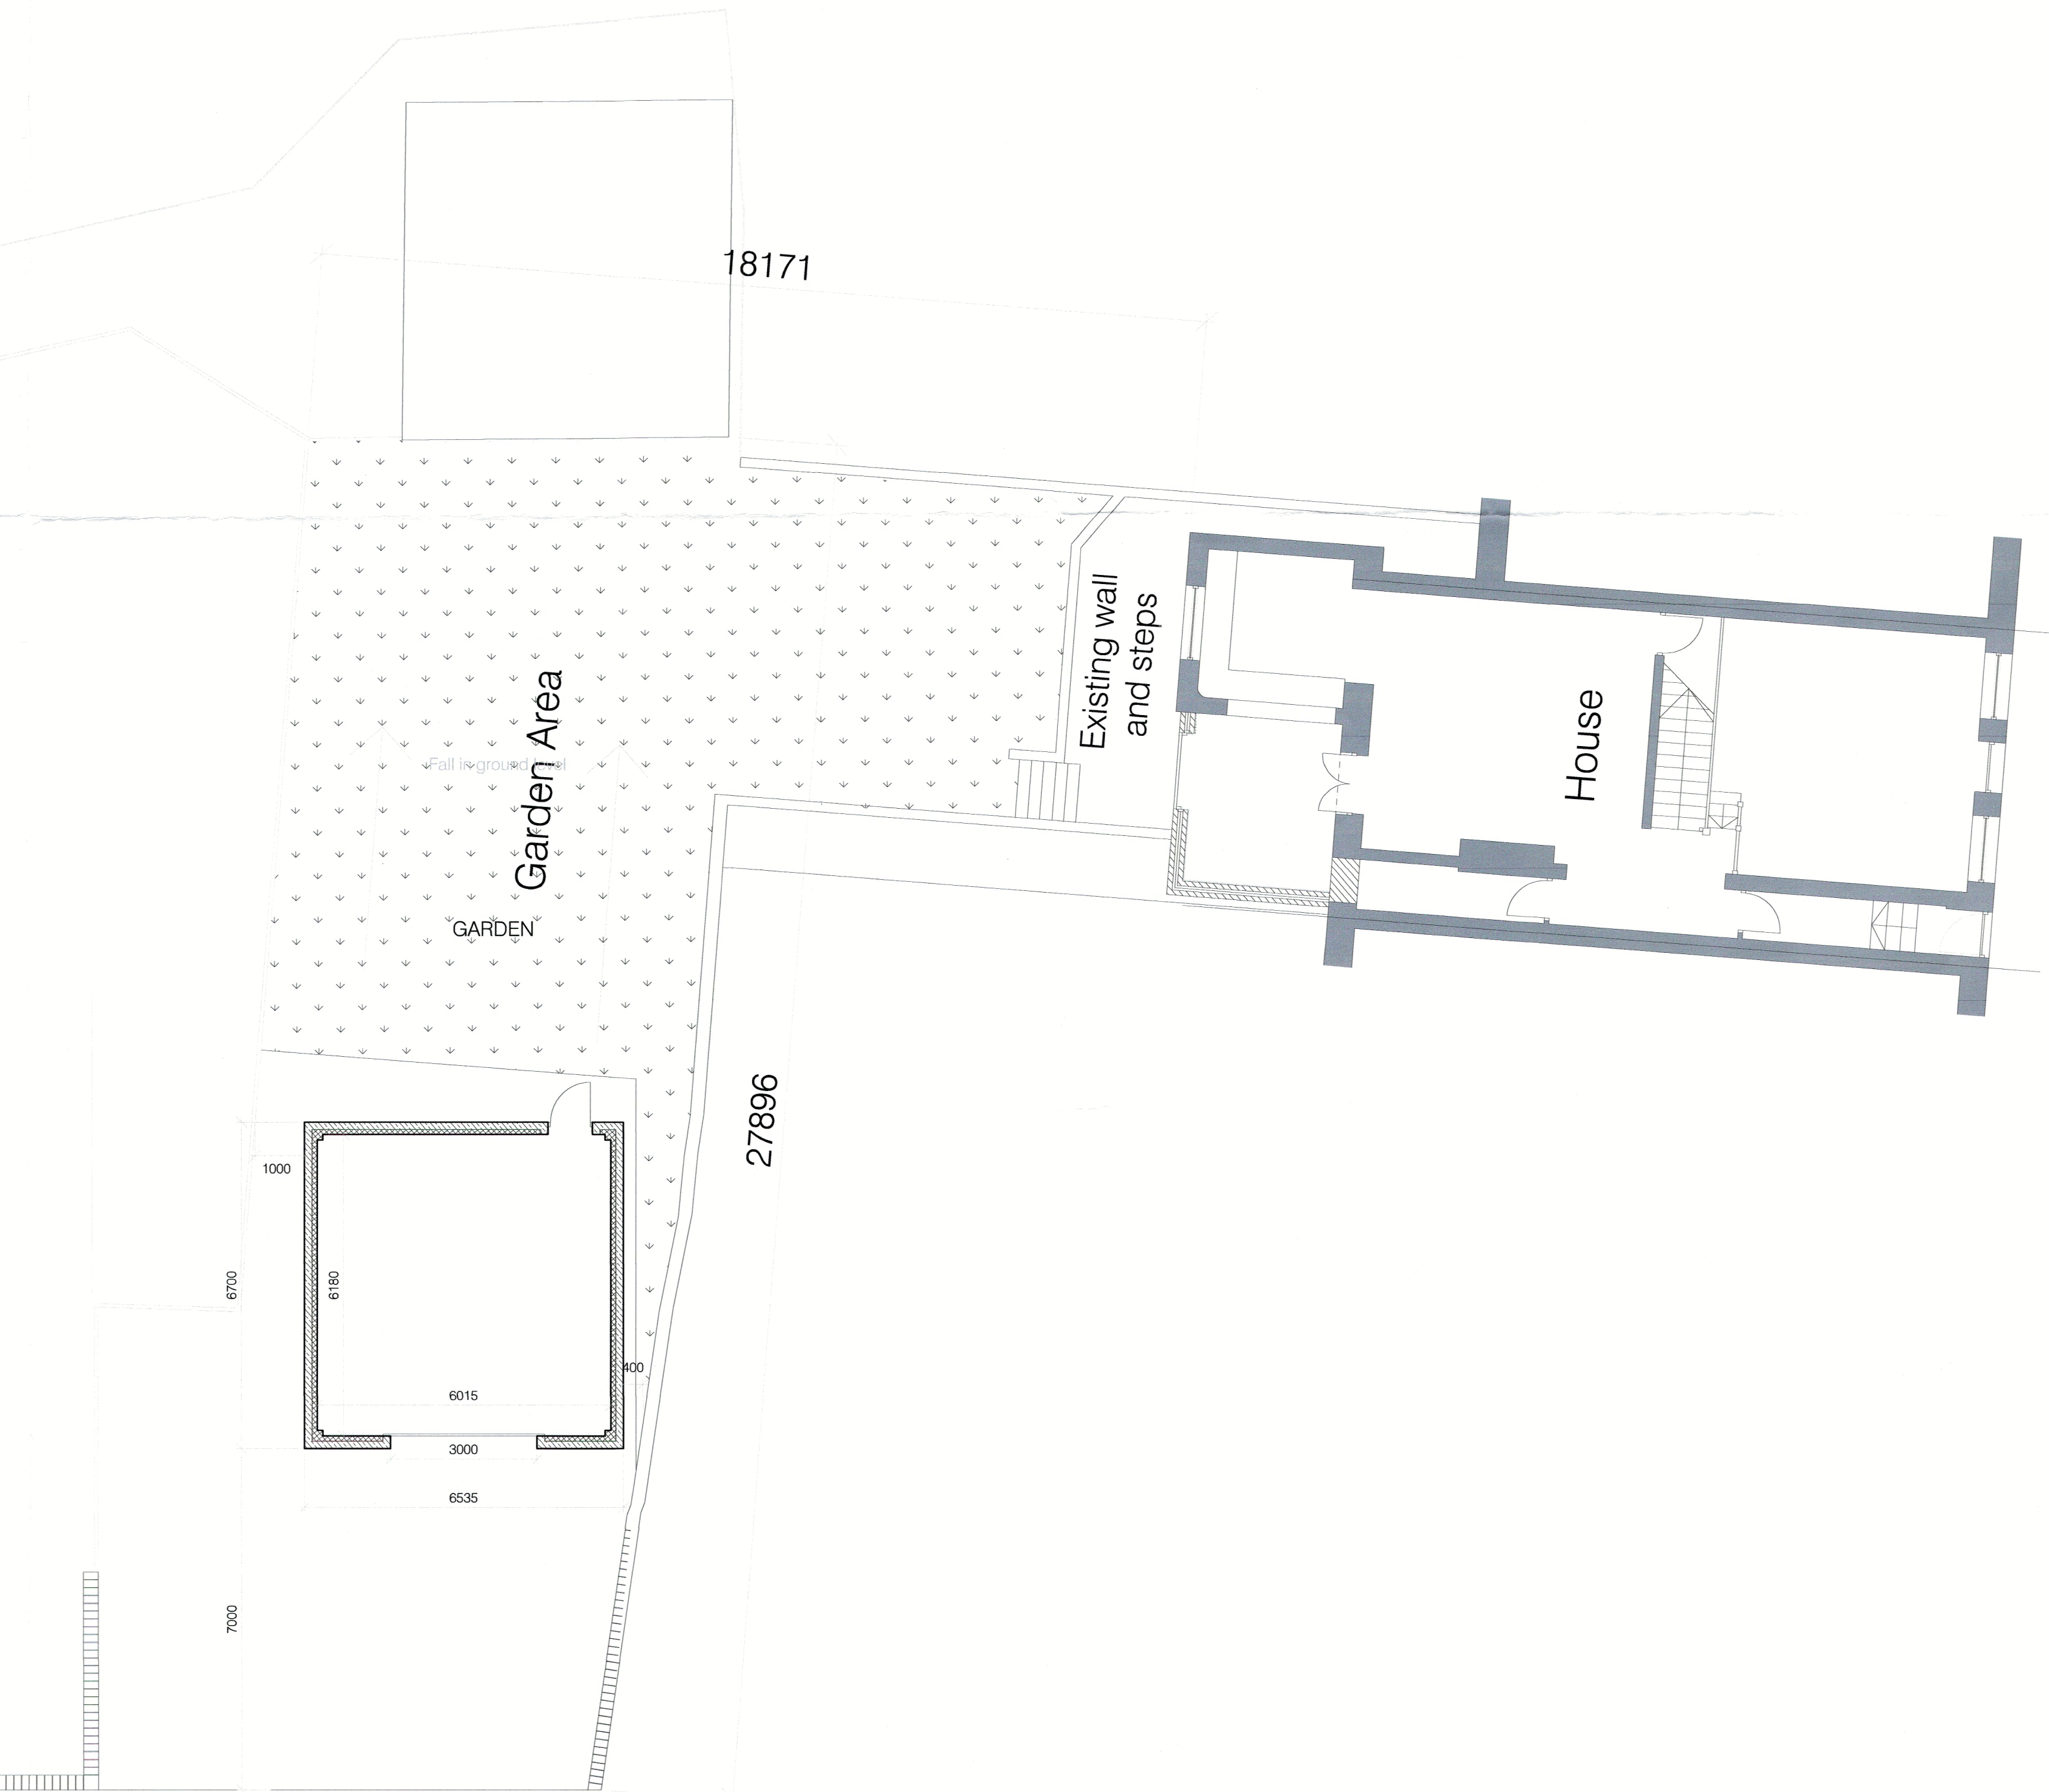

PROPOSED GROUND FLOOR PLAN SCALE 1:50

Client
Mr Stephenson

Job Title
Proposed Garage Structure at
2 Main Street,
Grindleton

Drawing Title
Proposed Plans and Elevations

Scale
Various @A1

Date
January 2022

Drawn
WJB

spa
ARCHITECTS

SUNDERLAND PEACOCK & ASSOCIATES LTD.
HAZELMERE, PIMLICO ROAD, CLITHEROE
LANCASHIRE, BB7 2AG
T 01200 423178 F 01200 427328
E info@sunderlandpeacock.com
www.sunderlandpeacock.com



6578 - P01

REV
-