

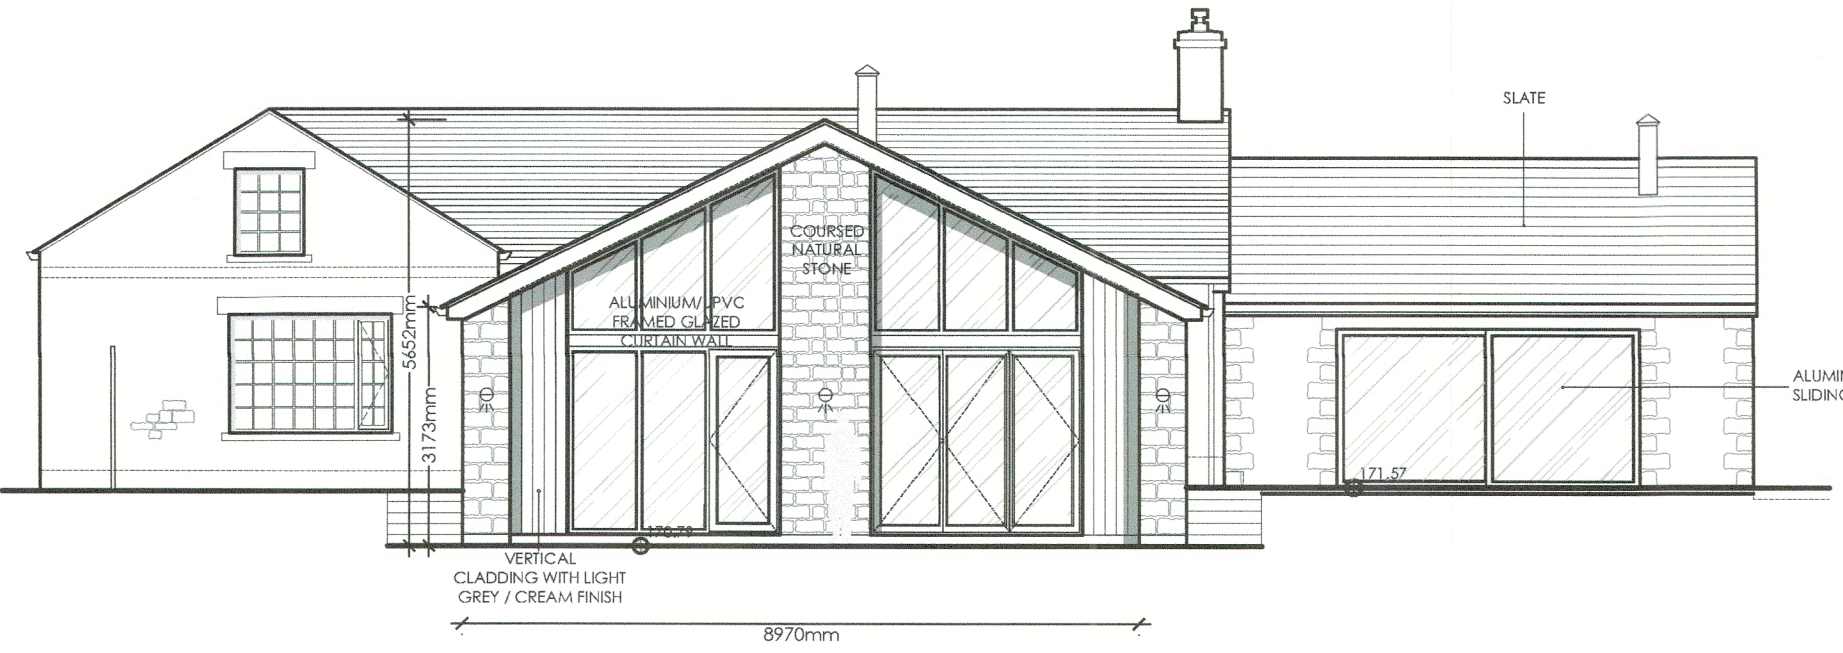
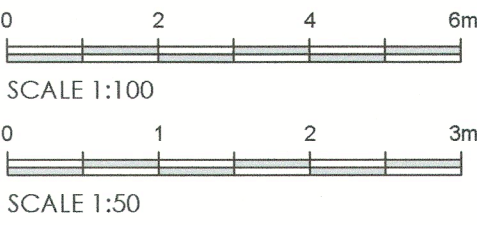


This drawing is to be read in conjunction with all relevant Architect, consultants' and specialist drawings and specifications. The Architect is to be notified of any discrepancies before proceeding. Do not scale from this drawing. All dimensions and levels are to be checked on site. This drawing is subject to copyright. All work carried out before Planning and Building Permission has been granted is at the contractor/client's risk. Unless indicated, this drawing is for information only. Sunderland Peacock and Associates Ltd. accepts no liability for use of this drawing by parties other than the party for whom it was prepared or for purposes other than those for which it was prepared. Do not scale from this drawing. All dimensions to be checked prior to work commencing on site.


DRAWING PRODUCED USING MEASURED SURVEY DRAWING BY: SITE SURVEYING SERVICES LTD, UNIT 1, SHAWBRIDGE SAWMILL, TAYLOR ST, CLITHEROE, BB7 1LY

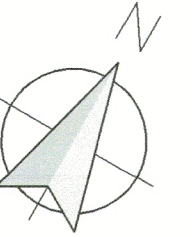


Proposed South East Facing Elevation
Scale: 1:100

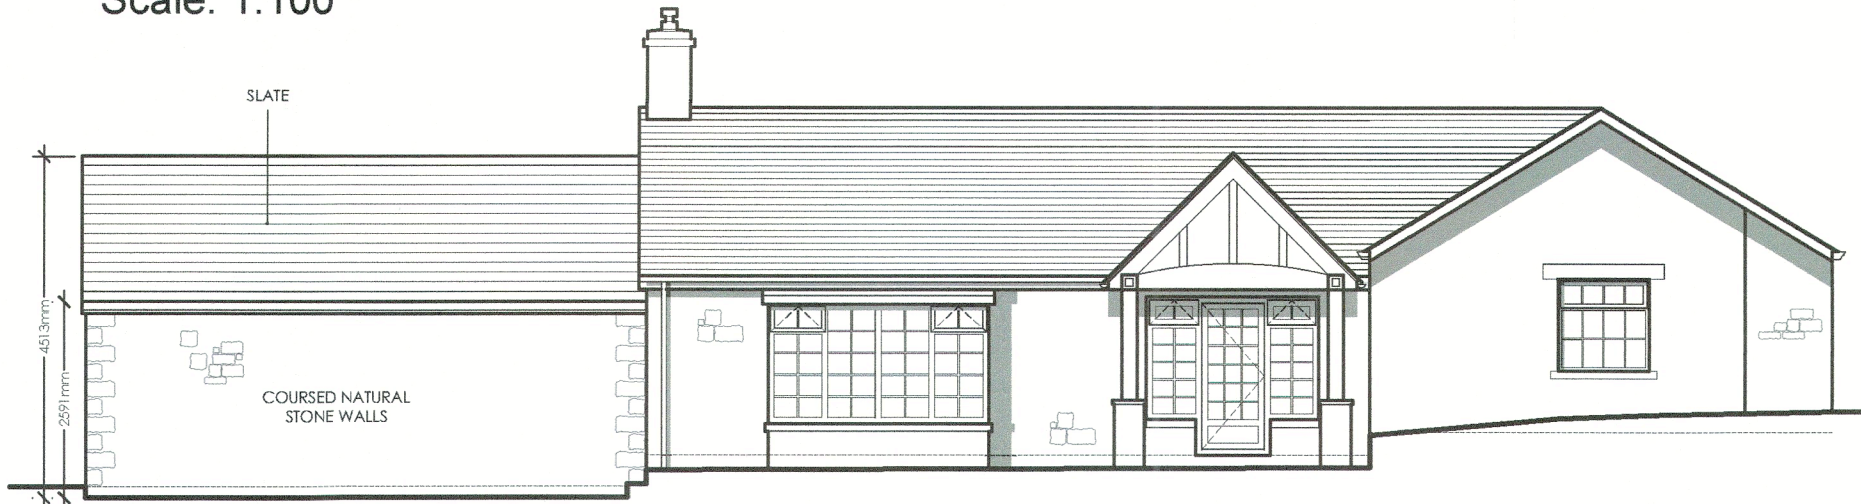


Proposed North West Facing Elevation
Scale: 1:100

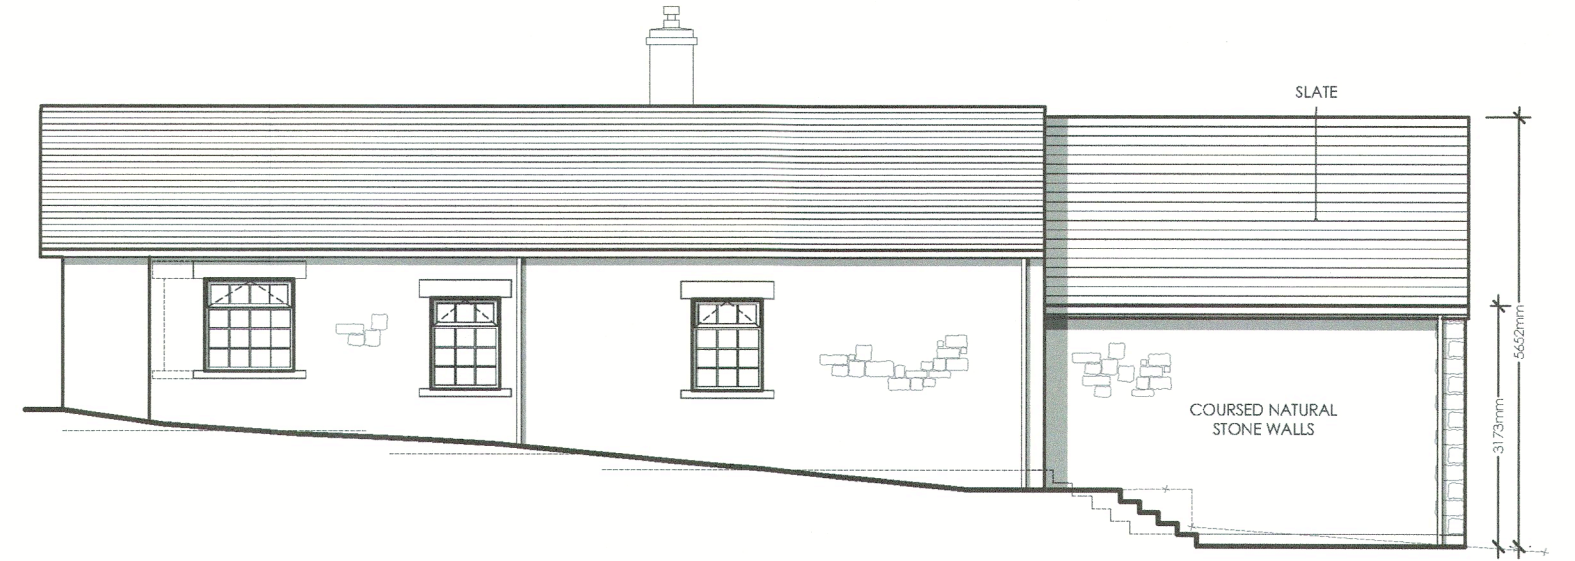

Proposed South West Elevation
Scale: 1:100

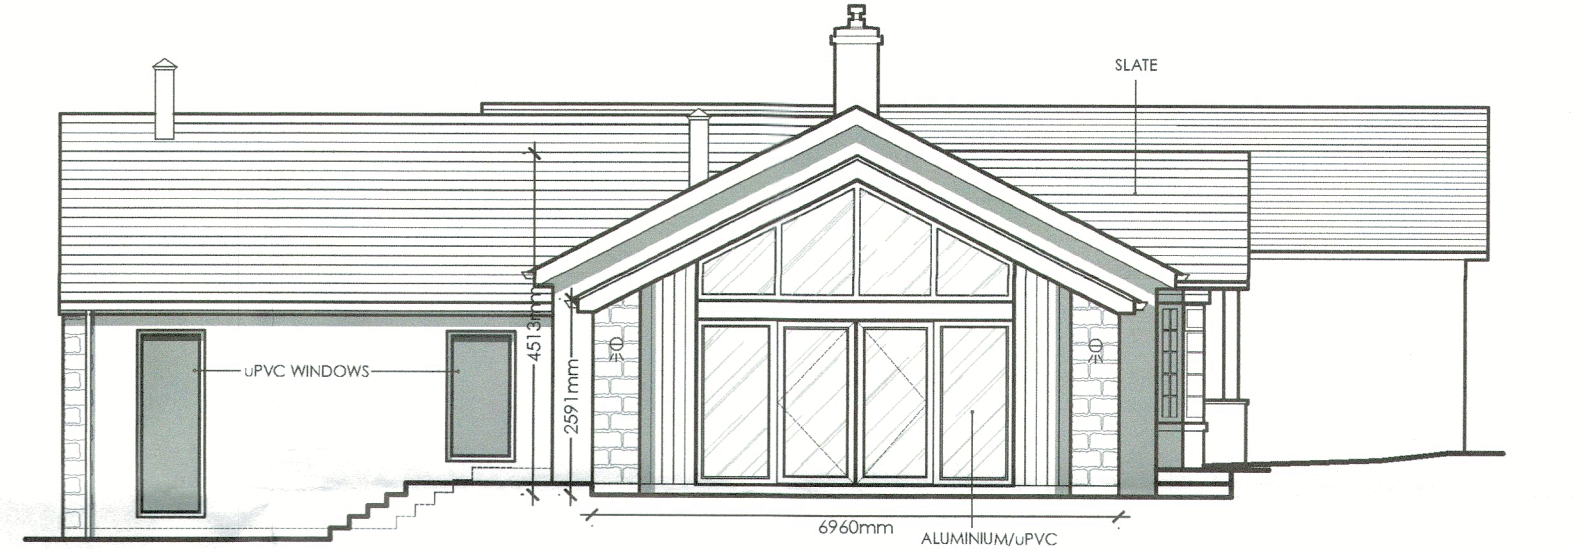

Proposed North East Facing Elevation
Scale: 1:100

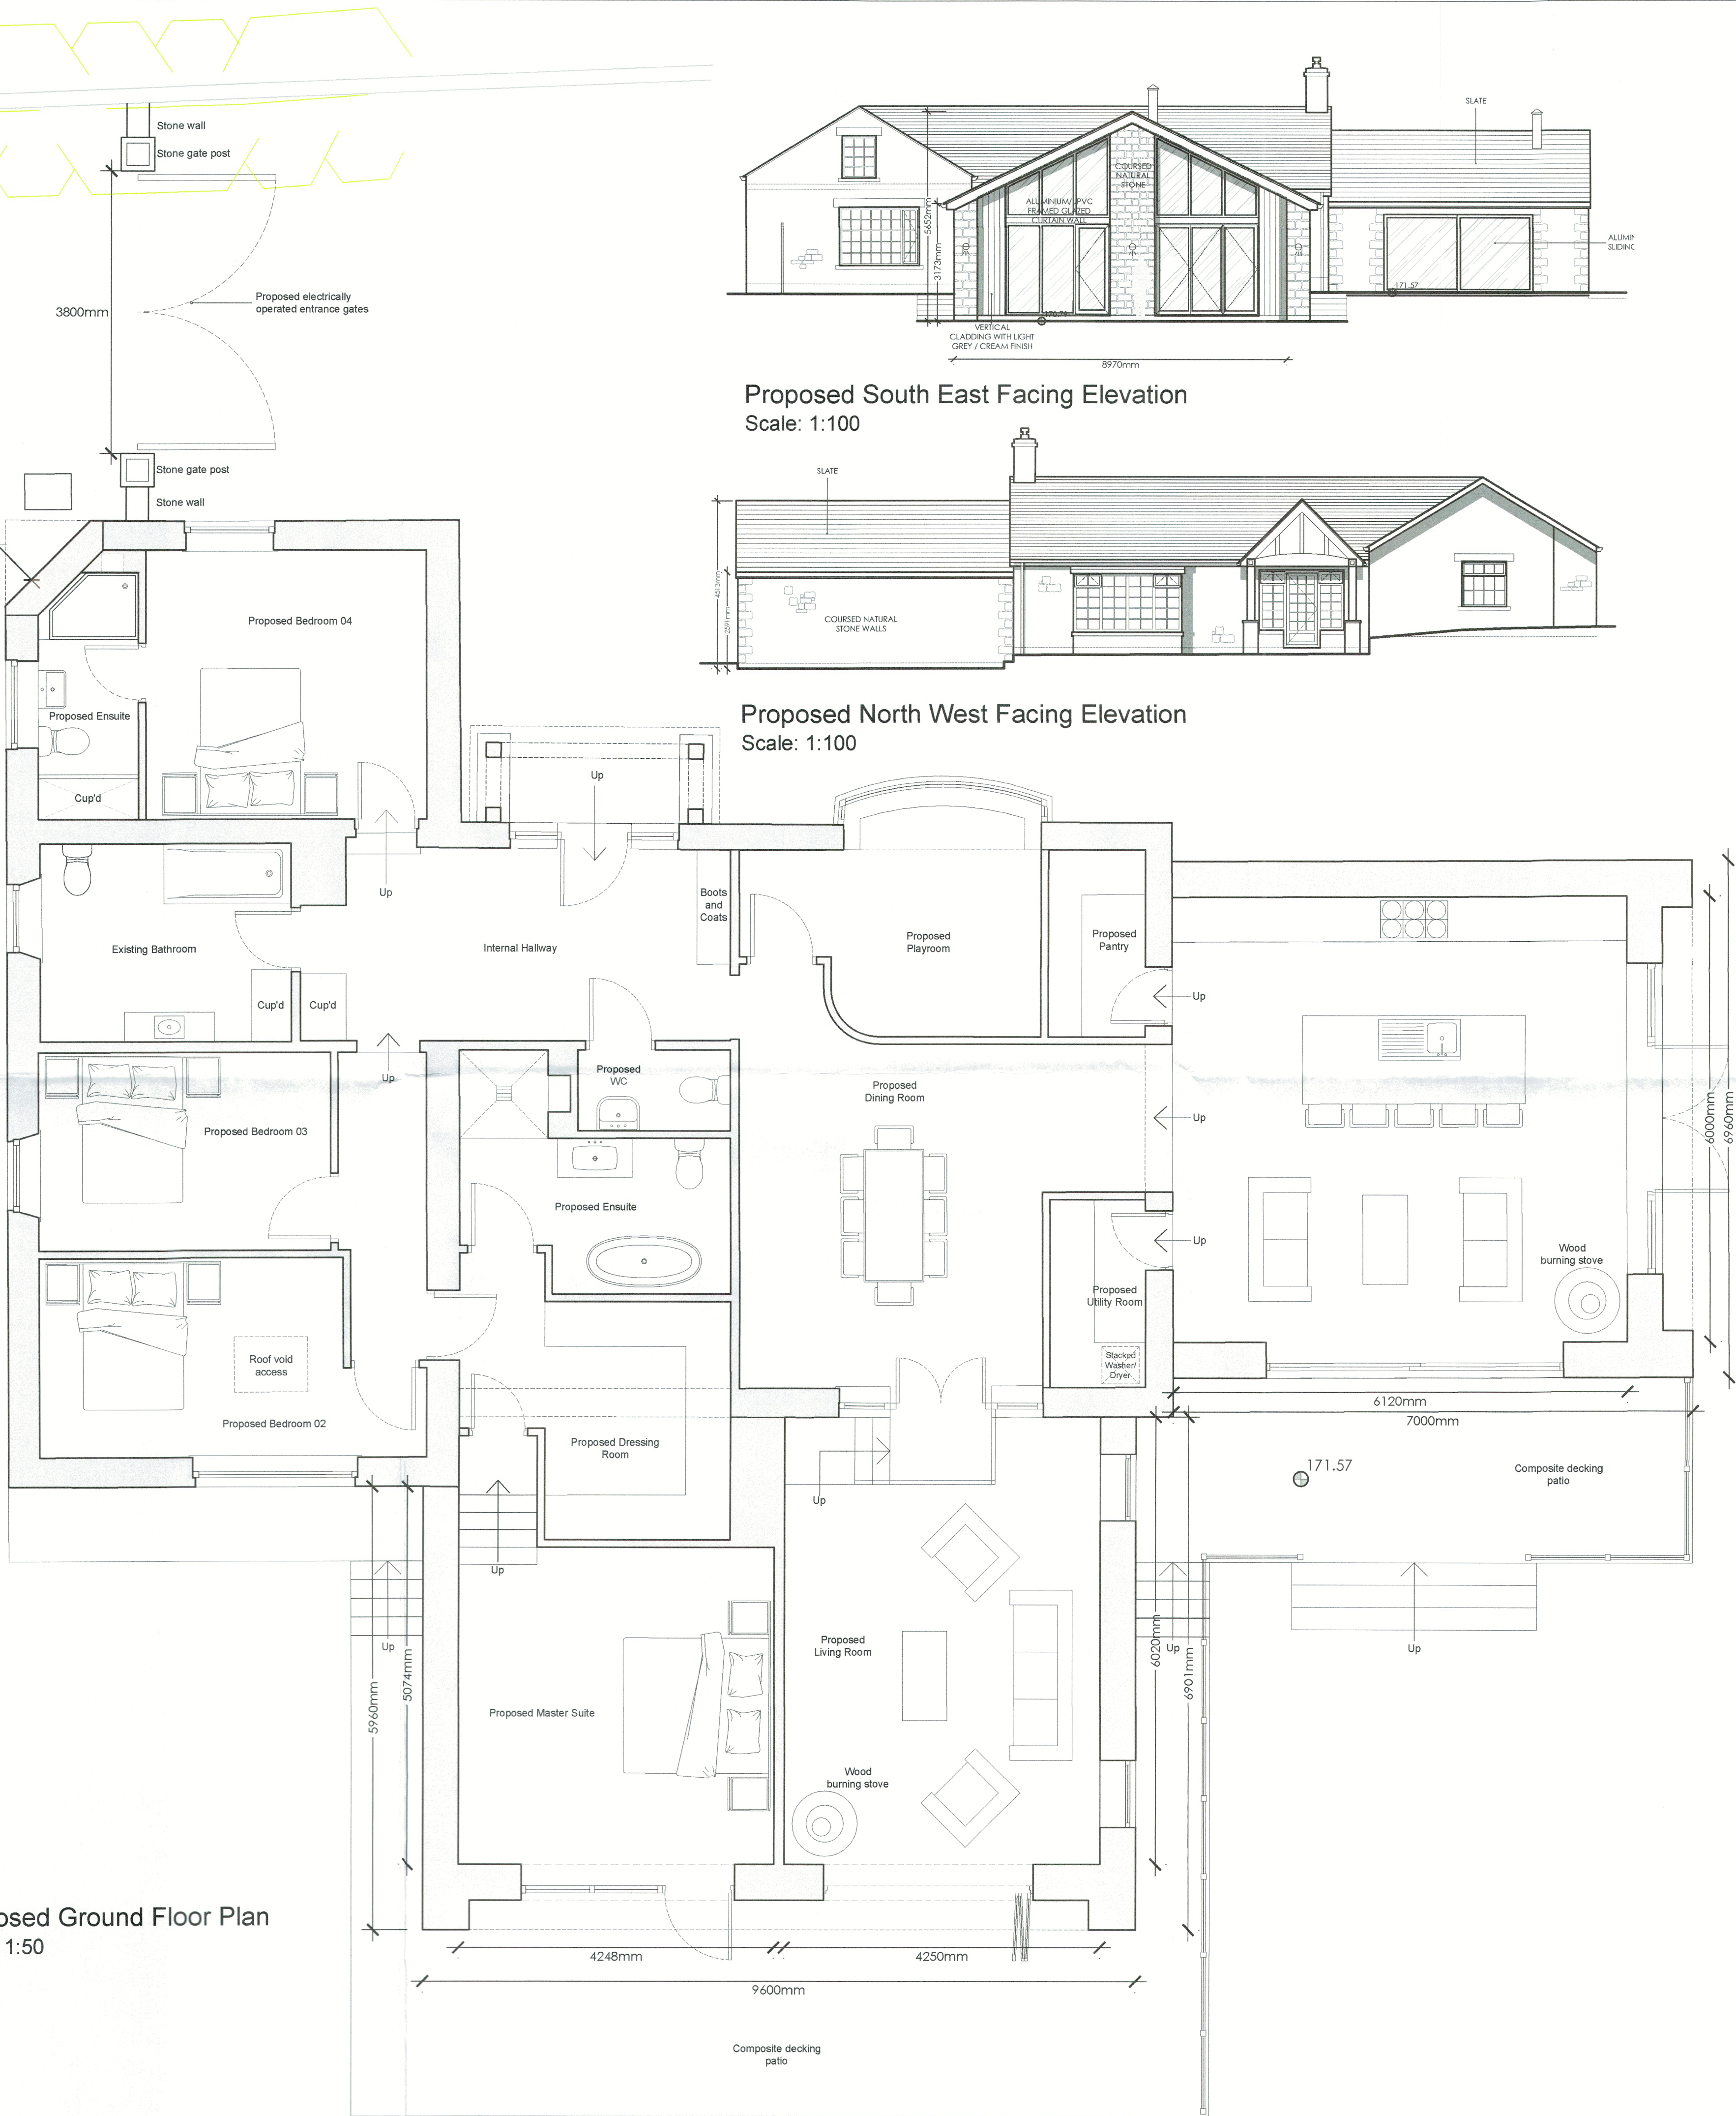

Proposed Ground Floor Plan
Scale: 1:50

A TDM AMENDED FOLLOWING CLIENT MEETING. 15.07.2024

no. by revision

Client
Mr and Mrs Keenan

Job Title
Proposed Remodelling and Extensions to
High Lea Cottage
Whins Lane
Simonstone
Lancashire
BB12 7QU

320240625P

Drawing Title
Proposed Ground Floor Plan and Elevations

Scale Date Drawn
Various @A1 May 2024 TDM

spa
SUNDERLAND PEACOCK ARCHITECTS
SUNDERLAND PEACOCK & ASSOCIATES LTD
HAZELMER, PIMICO ROAD, CLITHEROE
LANCASHIRE, BB7 2AG
T: 01204 425178 F: 01204 427328
E: info@sunderlandpeacock.com
www.sunderlandpeacock.com



7040 - PR01A