




EXISTING SITE PLAN

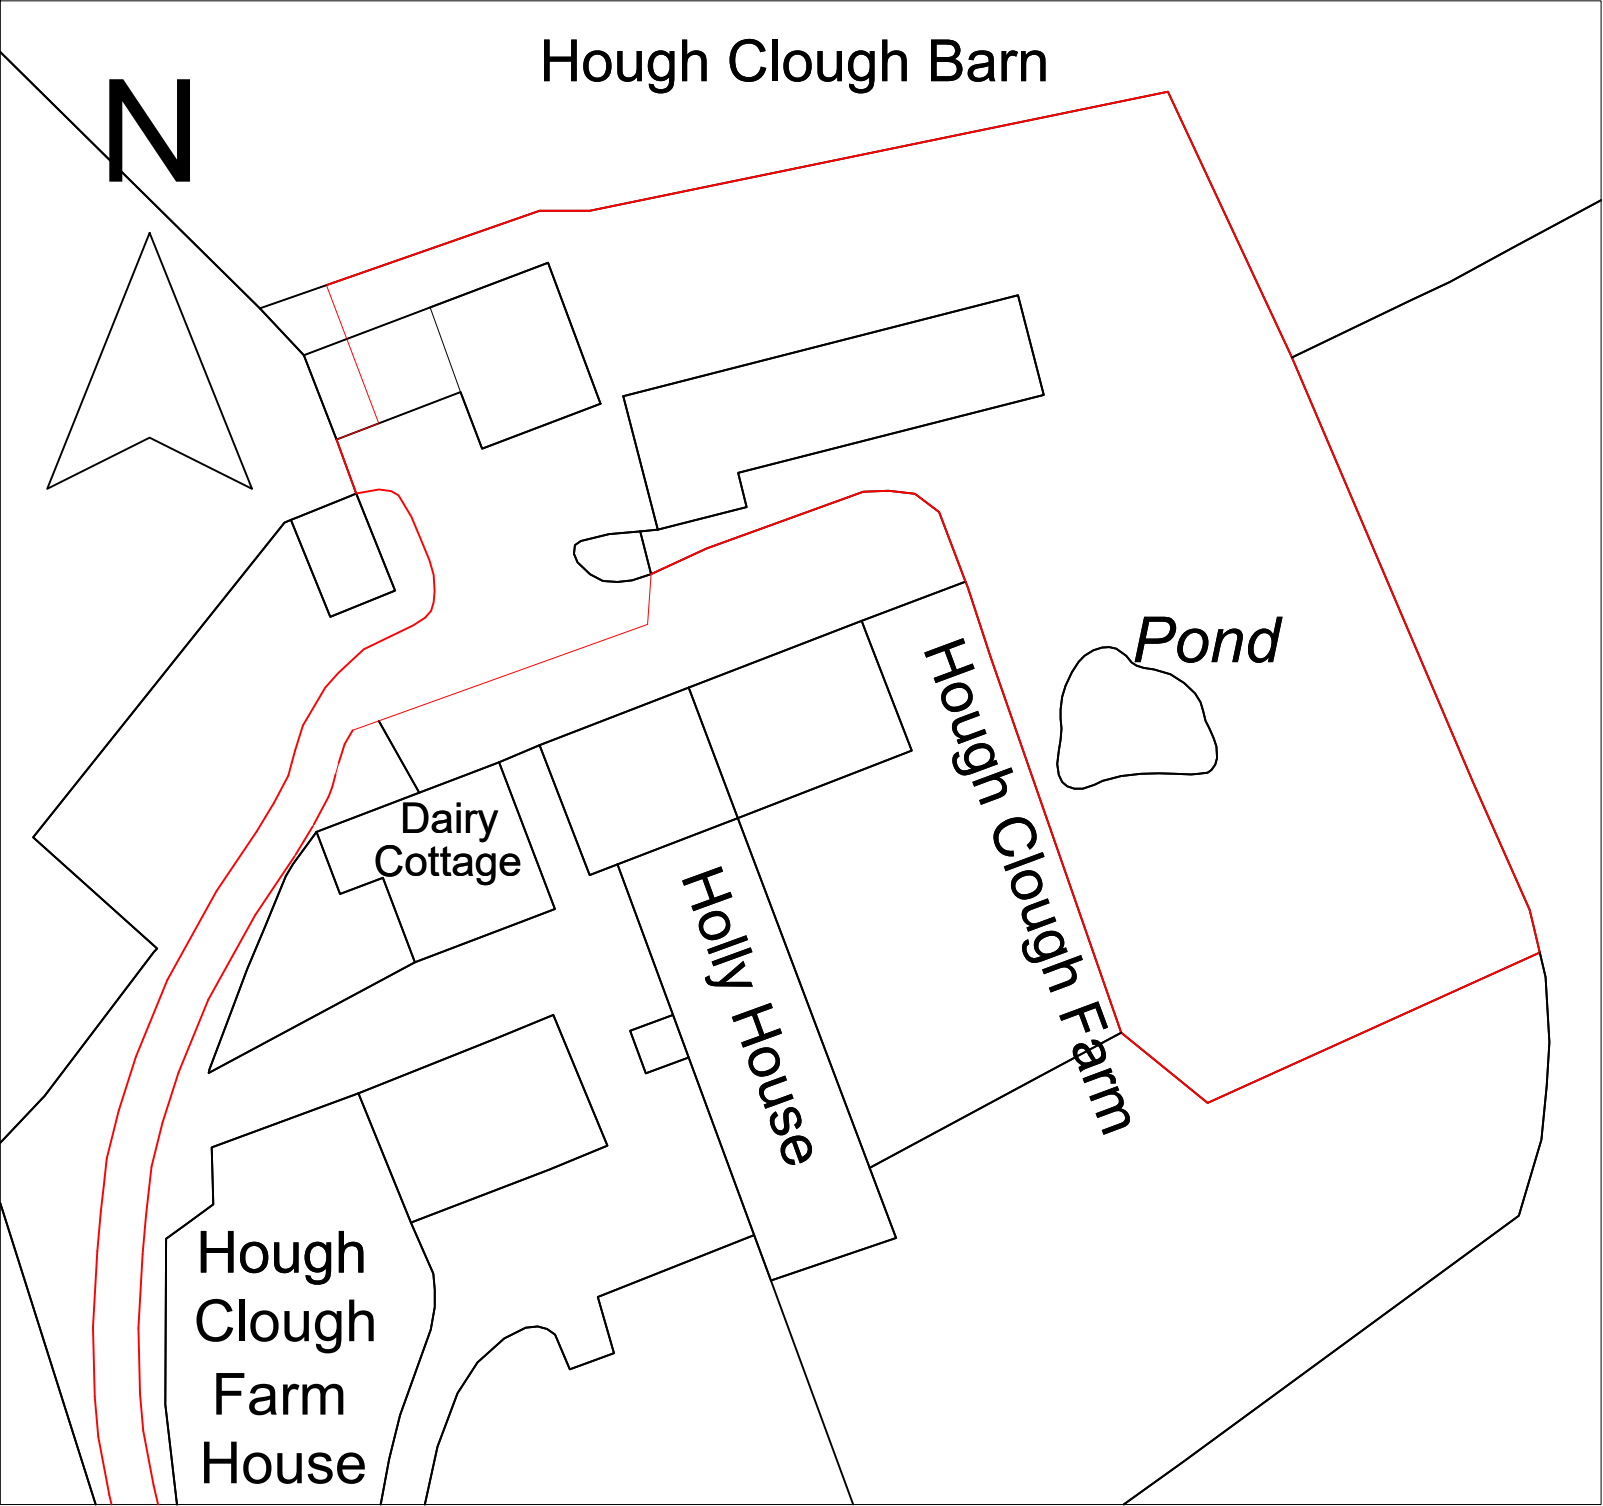


PROPOSED SITE PLAN

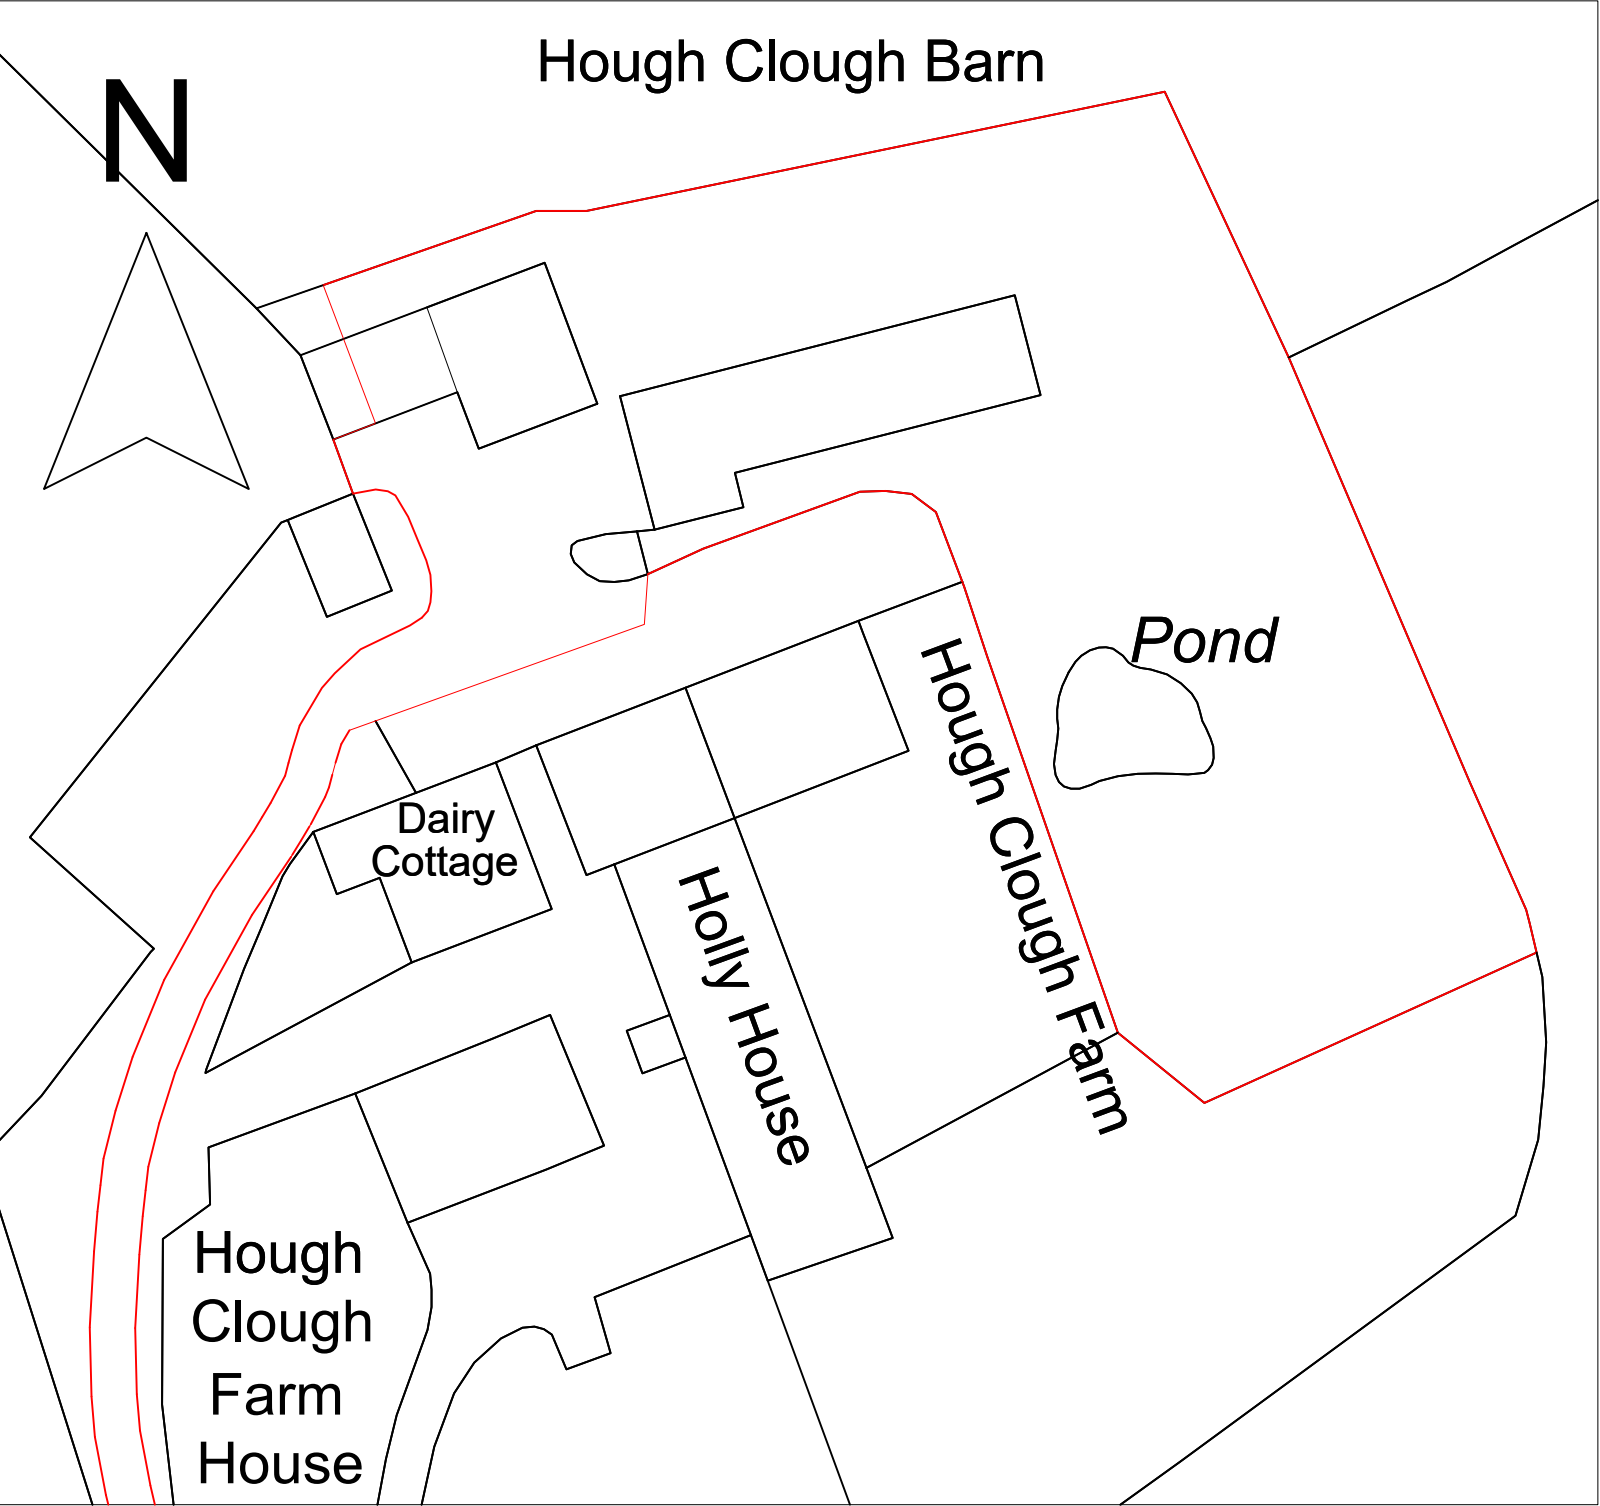

SCALE
1:500

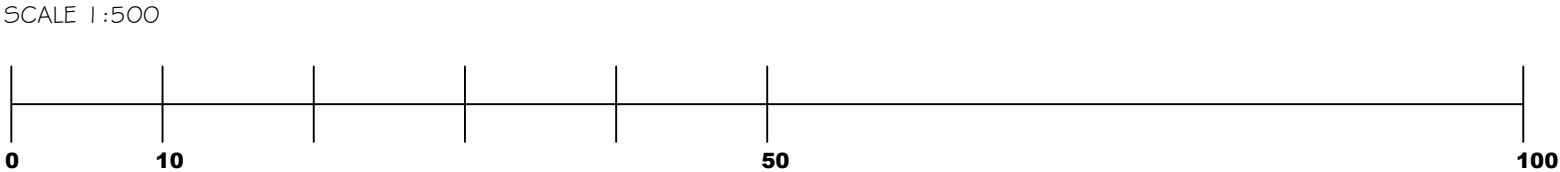
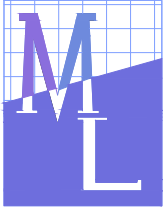
<p>DRAWN BY:</p>  <p>Planning Consultancy Ltd</p> <p>Office A, Bradley Hill Farm, Claughton-on-Brock, Preston. PR3 0GA</p> <p>Telephone 01995 640135 Mobile 07813 296 287 e-mail: mel@mlplanning.org</p>	<p>CLIENT: MR SIMON CLARKE</p> <p>PROJECT : REPLACEMENT OF WINDOWS, ENLARGEMENT OF 2 X VELUX WINDOWS, INSTALLATION OF 1 X NEW VELUX WINDOW, SOLAR PANELS AND FLUE FOR MULTI FUEL BURNER.</p> <p>LOCATION: HOUGH CLOUGH BARN, HOUGH CLOUGH LANE, CHIPPING, PR3 2NT.</p>	<p>DATE 4th June 2024</p> <p>DWG NO. LM/SC/5206B (Rev D)</p> <p>SCALE: 1:500</p> <p>A2</p>
--	---	---

THESE PLANS ARE PROVIDED FOR PLANNING APPROVAL ONLY. WHILE EVERY CARE HAS BEEN TAKEN TO ENSURE PLANS ARE CORRECT AND TO SCALE, IT IS THE RESPONSIBILITY OF THE DEVELOPER TO CHECK ALL MEASUREMENTS PRIOR TO THE COMMENCEMENT OF ANY WORKS.