

Andrews do not accept liability for any loss or degradation of information held in the resulting from the translation from the original file format to any other file format or recipients reading of it in any other programme or an earlier version of the ... Stanton Andrews accepts no liability for use of this drawing by parties other party for whom it was prepared or for purposes other than those for which it was

s - when this drawing is issued in DWG format it is an uncontrolled version and is enable the recipient to prepare its own documents/drawings for which it is solely ... It is based on background information current at the time of issue. Stanton accepts no liability for any alterations to, additions to or discrepancies arising out of such background information which occur after it has been issued by Stanton


must be printed in colour, if this text is not RED the drawing must be reprinted.

ale, use figured dimensions only. All dimensions to be checked on site. This drawing printed and read at the original size, as stated in title block. Stanton Andrews responsibility for errors that occur as a result of reviewing this drawing at any Stanton Andrews to be notified of any discrepancies before proceeding.


is to be read in conjunction with all relevant consultants and specialists drawings. g' drawings based on information provided by others - no measured survey of the has been undertaken by the architect.

ng is subject to copyright.


date	note
16.10.2023	issued for pre-app
17.01.2024	issued for planning
31.07.2024	issued for planning

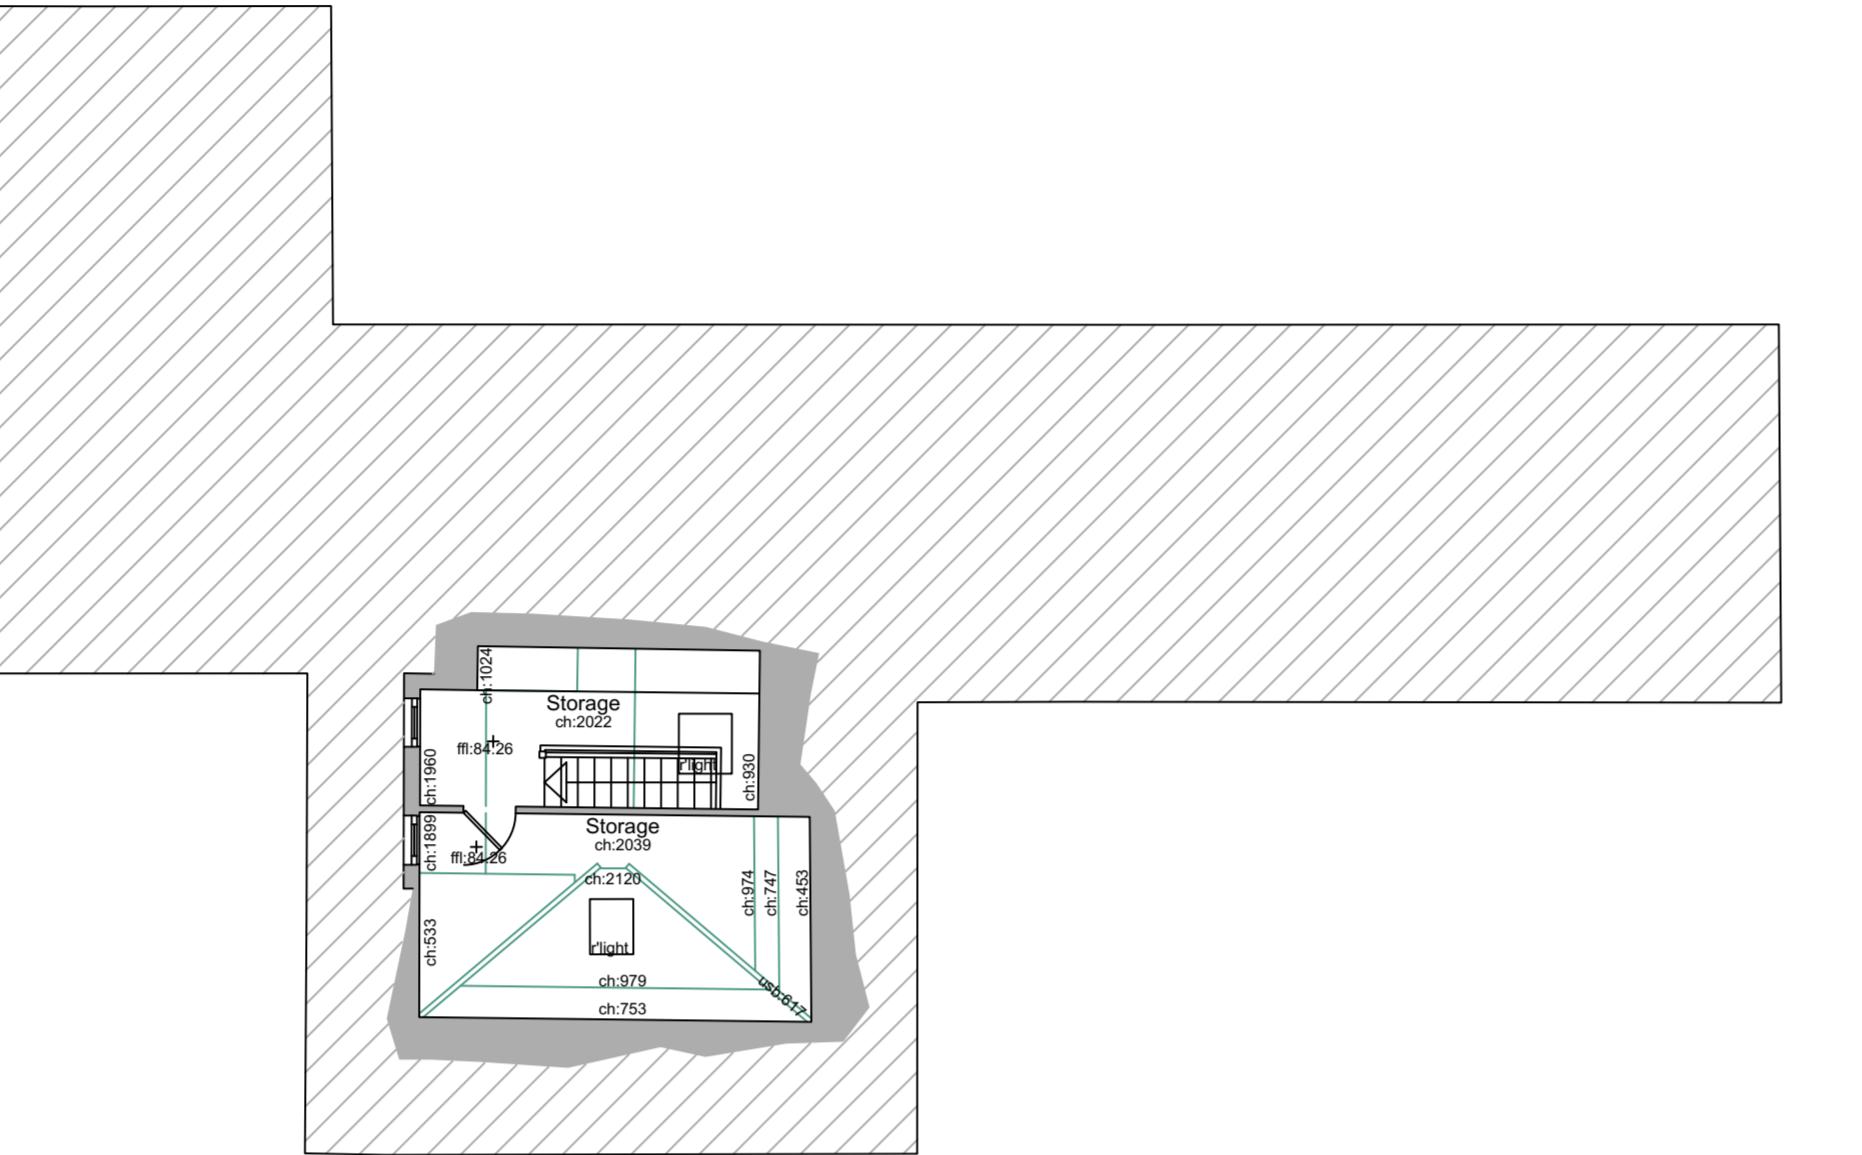


first floor plan

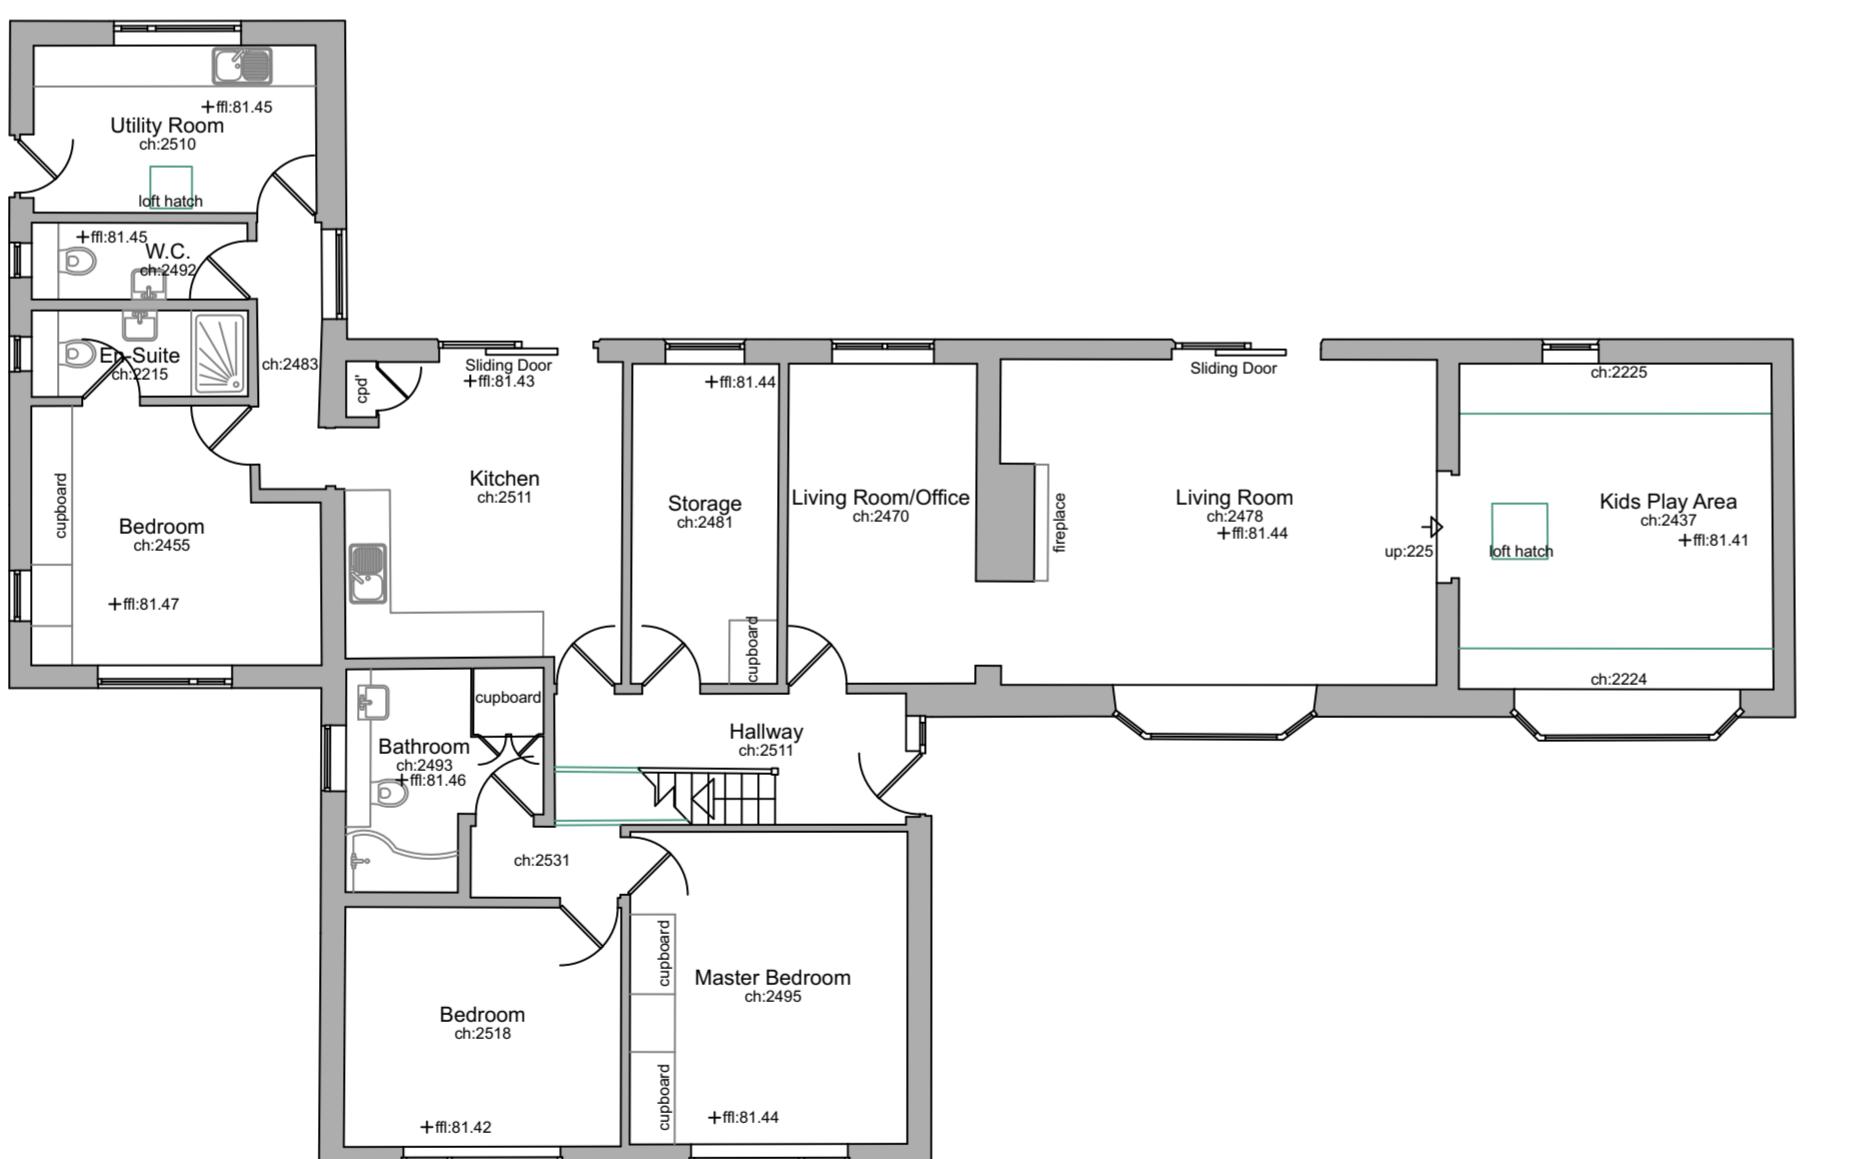

ground floor plan

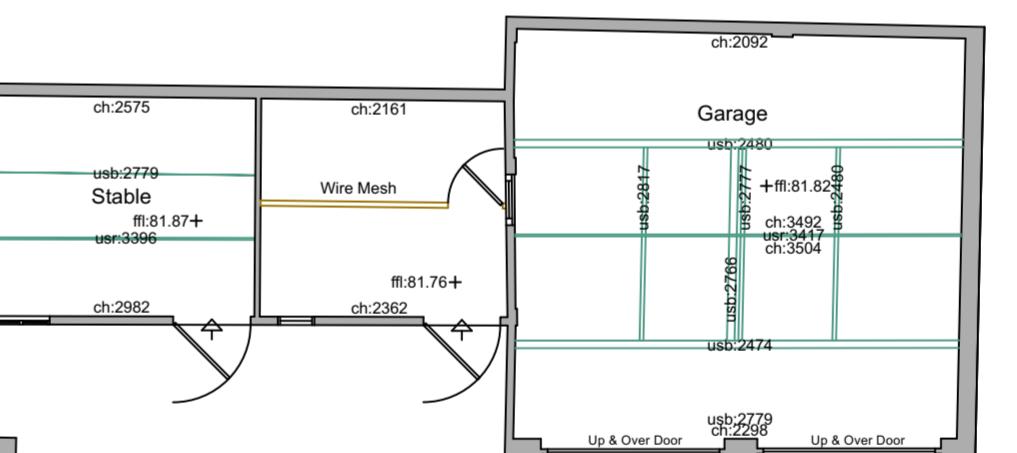

outbuilding

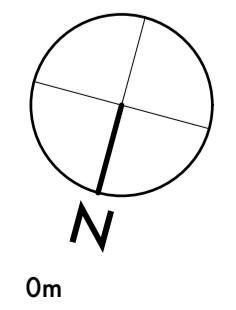

0m 10m scale



9 york street clitheroe BB7 2DL
01200 444490 e. mail@stantonandrews.co.uk w. stantonandrews.co.uk



drawing number

00 44440	c. mail@stamondrews.co.uk	w. stamondrews.co.uk
ckley dene	project number	drawing number
ing floor plans	23.32	ex.02
00 @ A1	date	status
	july 2023	planning application
		revision
		C