


CONSTRUCTION PHASE SITE PLAN (PHASE-2)

NEW DWELLINGS - RAVENSCOURT - NEVILLE STREET - LONGRIDGE - PRESTON - PR3 3FD

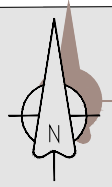

Scale...1:200 (A3)



FLEET STREET


Area of newly hardcore/ crusher run layer to allow plant access and material drop-off and construction purposes (shaded in light blue). Crusher run finish to minimise transfer of dirt from the site onto the highway.

ACCESS

2.0M herras fencing to be opened up during construction hours to allow for vehicular access and building material drop-off

Existing 6.0 x 9.2M garage to be demolished to enable construction of Plots-3 & 4 (Phase-2)

Approx. location of 3.0 x 2.4M portable Welfare Unit

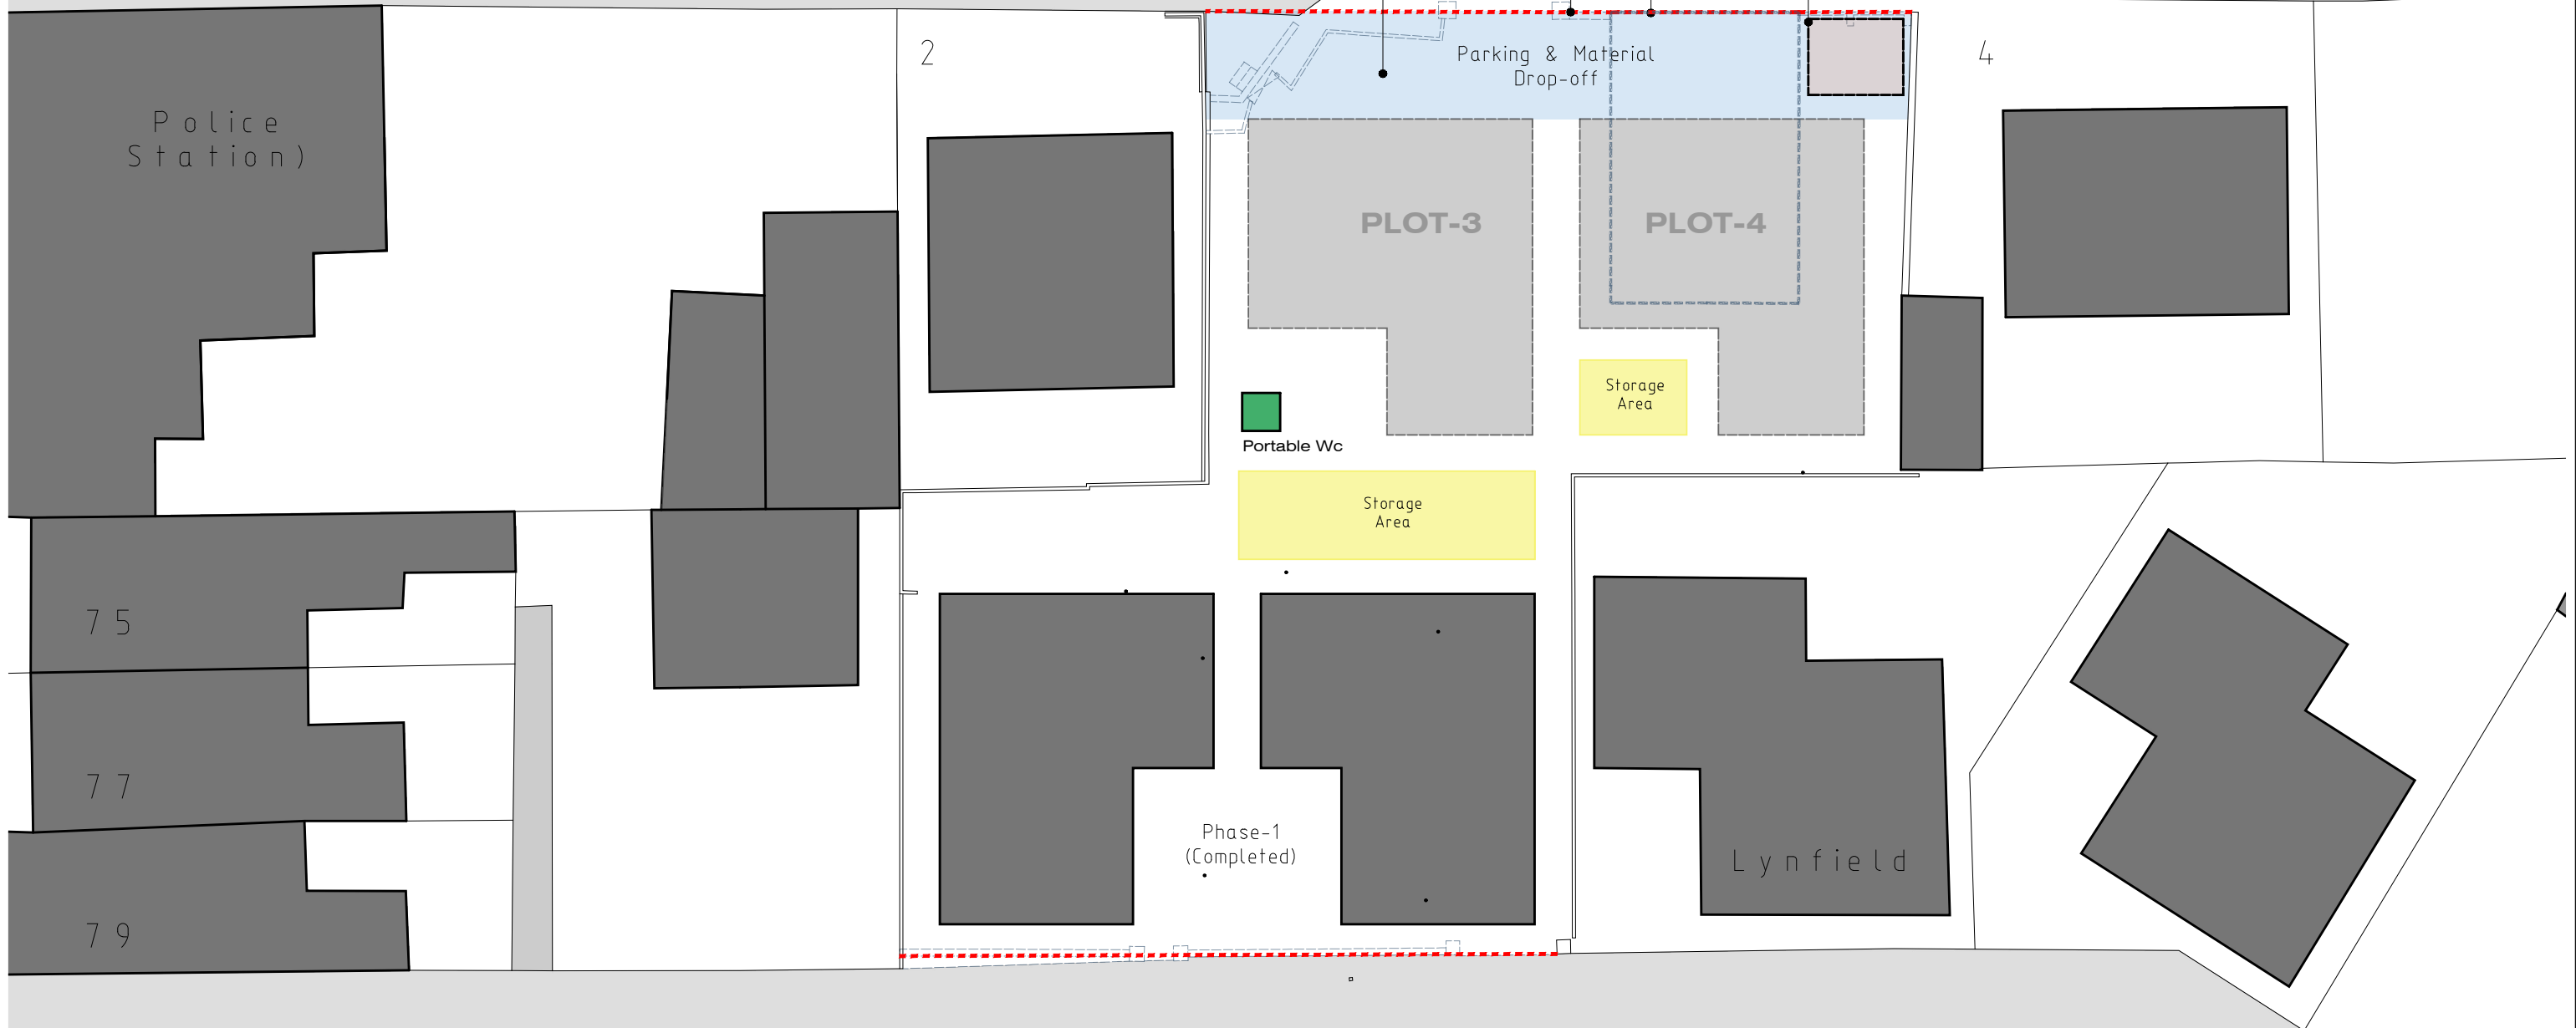

DEVELOPMENT OF LAND: RAVENSCOURT NEVILLE STREET LONGRIDGE PRESTON PR3 3FD	JM-0263	009	Date: 18.07.24 Drawn: J Monks Scale: 1:200 Size: A3
	CONSTRUCTION PHASE SITE PLAN-2		
MONKS-ARCHITECTURAL-DESIGN			
25 BIRCHFIELD DRIVE - LONGRIDGE- PRESTON - PR3 3HP			