

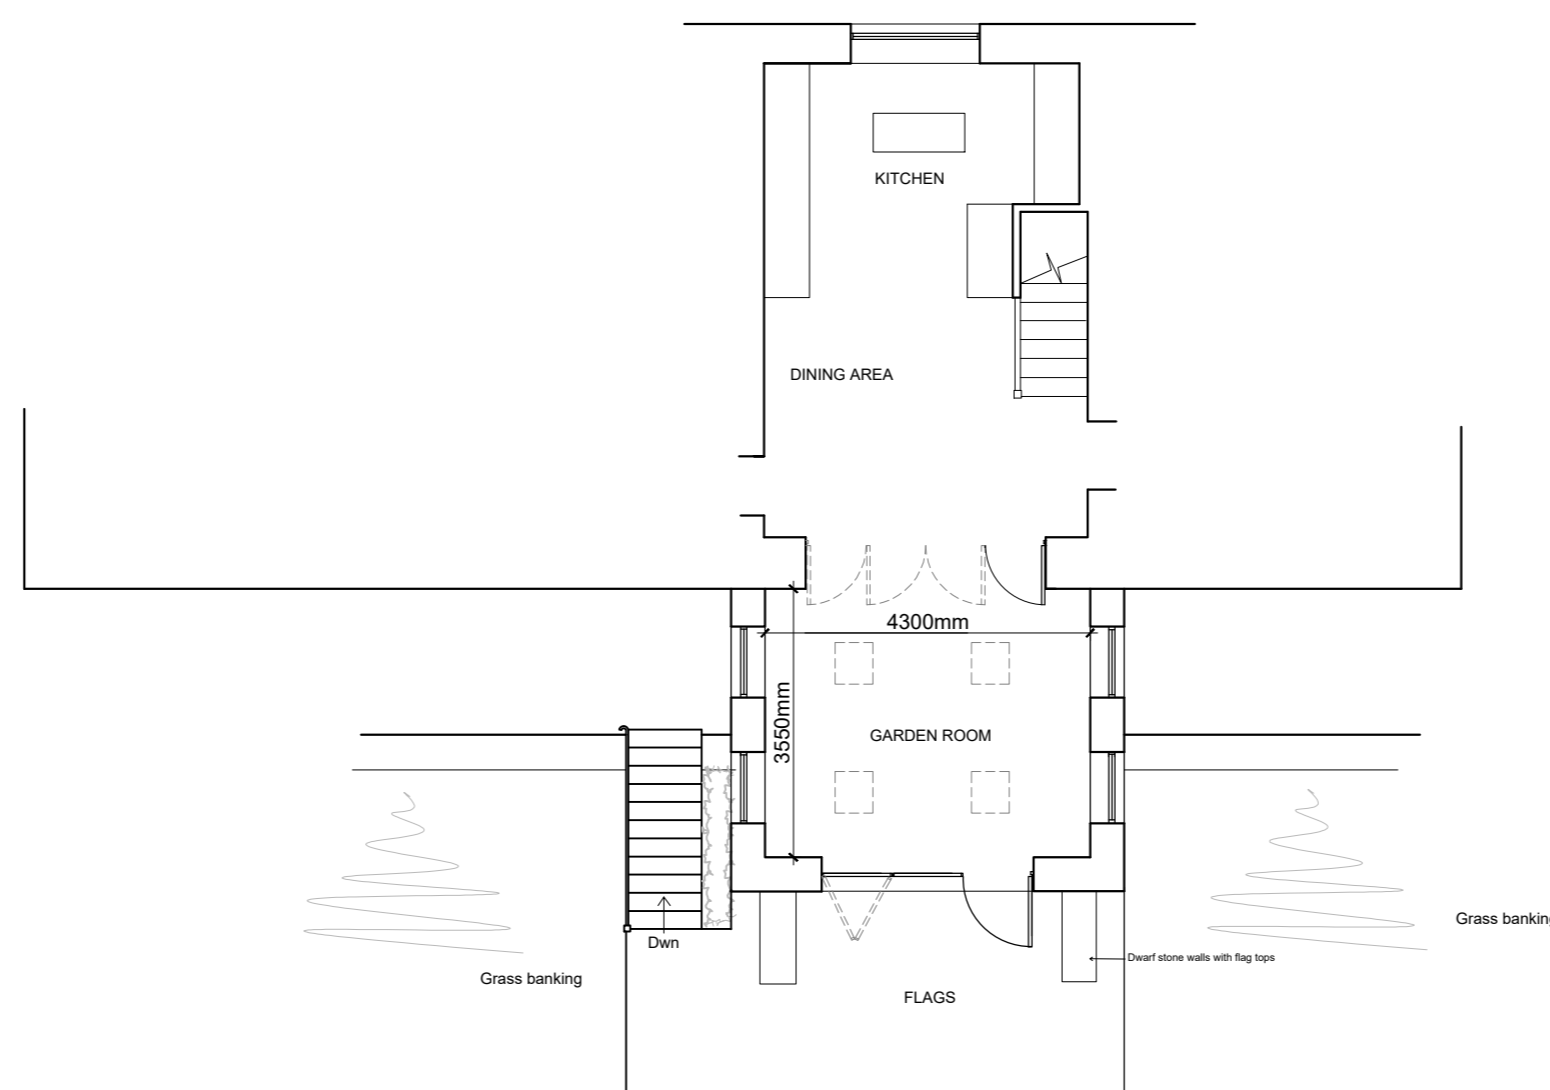


This drawing is to be read in conjunction with all relevant Architect, consultants' and specialists' drawings and specifications. The Architect is to be notified of any discrepancies before proceeding. Do not scale from this drawing. All dimensions and levels are to be checked on site. This drawing is subject to copyright. All work carried out before Planning and Building Permission has been granted is at the contractor's risk.
 Note: proposed drawing based on OS dwg information. All illustrated dimensions are approximate and all site dimensions are to be checked on site and subject to site survey.

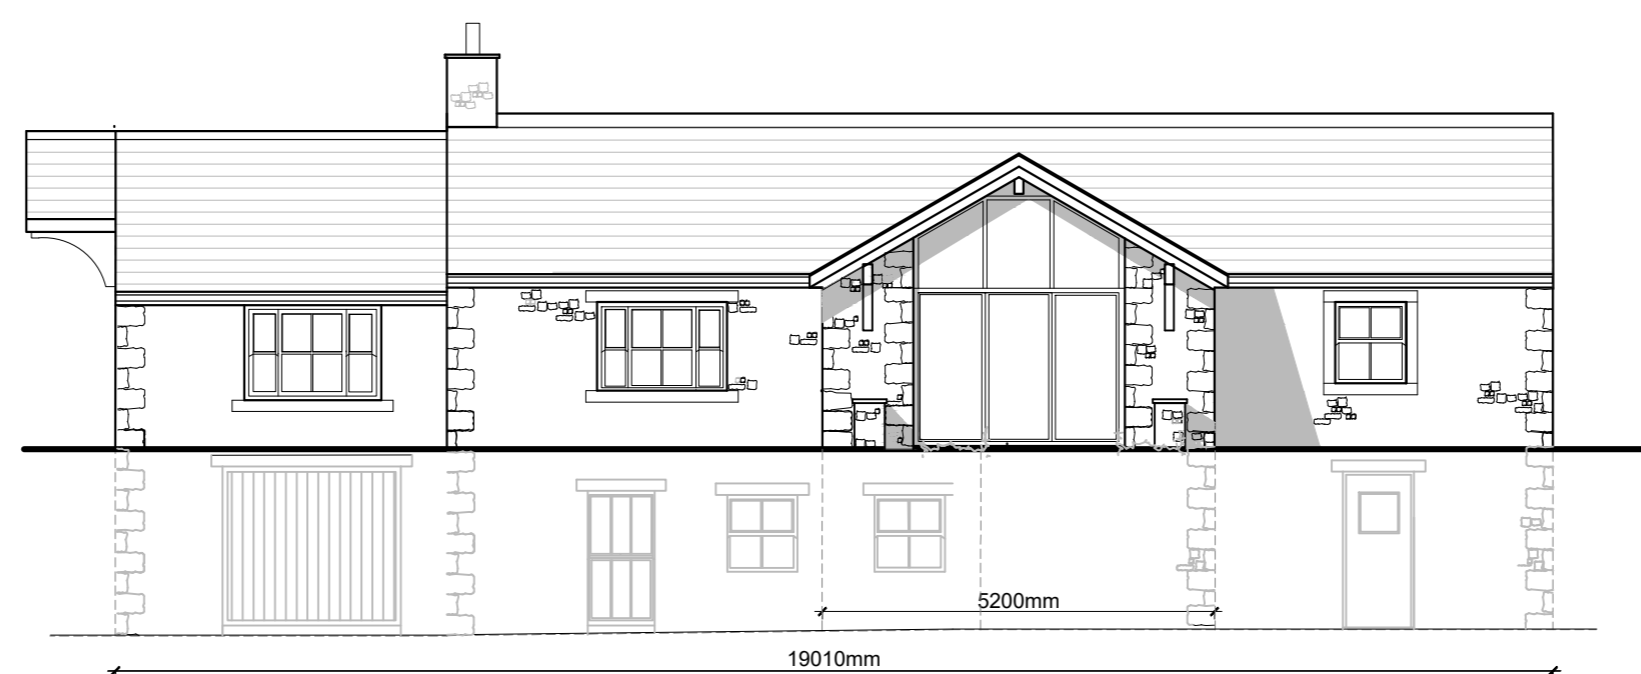

Proposed Part Upper Ground Floor Plan SCALE 1:100

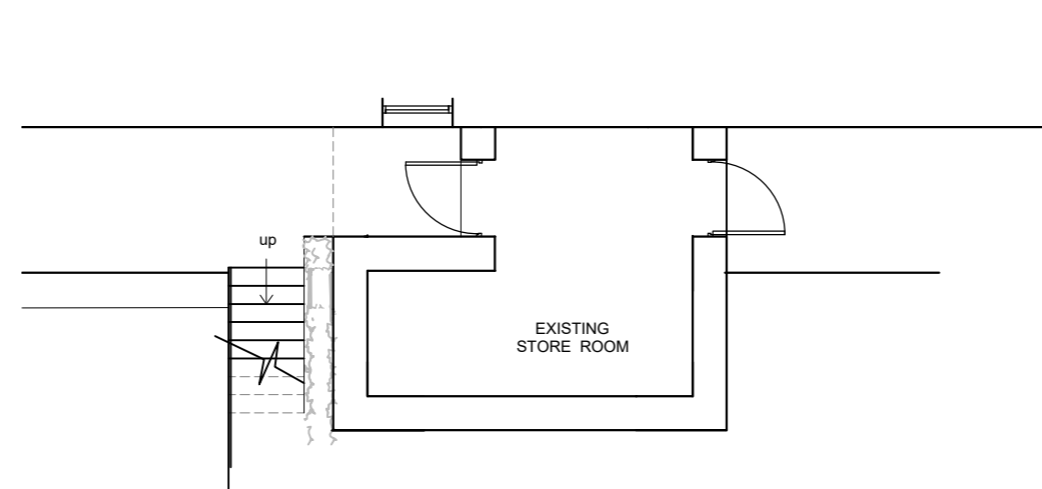

Proposed Part Lower Ground Floor Plan SCALE 1:100

NOTES.
 Roof finish to match existing with Velux conservation recessed roof lights.
 Reclaimed natural stone work to match existing walls, quoins and dressed stone
 Wrought iron handrail to stone steps.
 Timber window and door frames.

Rev D - Existing ground floor windows added 12 Dec 2023
 Rev C - Amended Nov 2023
 Rev B - Amended Sept 11th 2023

Client
Mr and Mrs Duddle

Job Title
Proposed Extension at Meadowcroft Clough Lane Thornley

Drawing Title Proposed Plan and Elevations		
Scale 1:100@ A2	Date Nov 2023	Drawn LKR

spa
SUNDERLAND PEACOCK ARCHITECTS
 SUNDERLAND PEACOCK & ASSOCIATES LTD.
 HAZELBERE, PIMLICO ROAD, CLITHEROE
 LANCASHIRE, BB7 2AG
 T 01200 423178 F 01200 427328
 E info@sunderlandpeacock.com
 www.sunderlandpeacock.com

6895 - P 02 D REV