

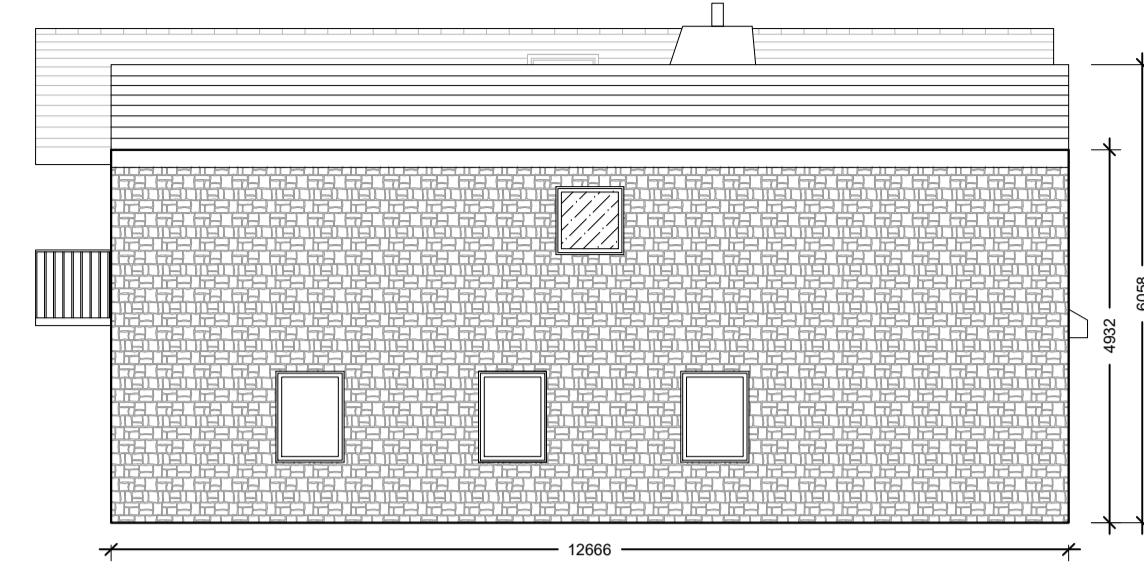
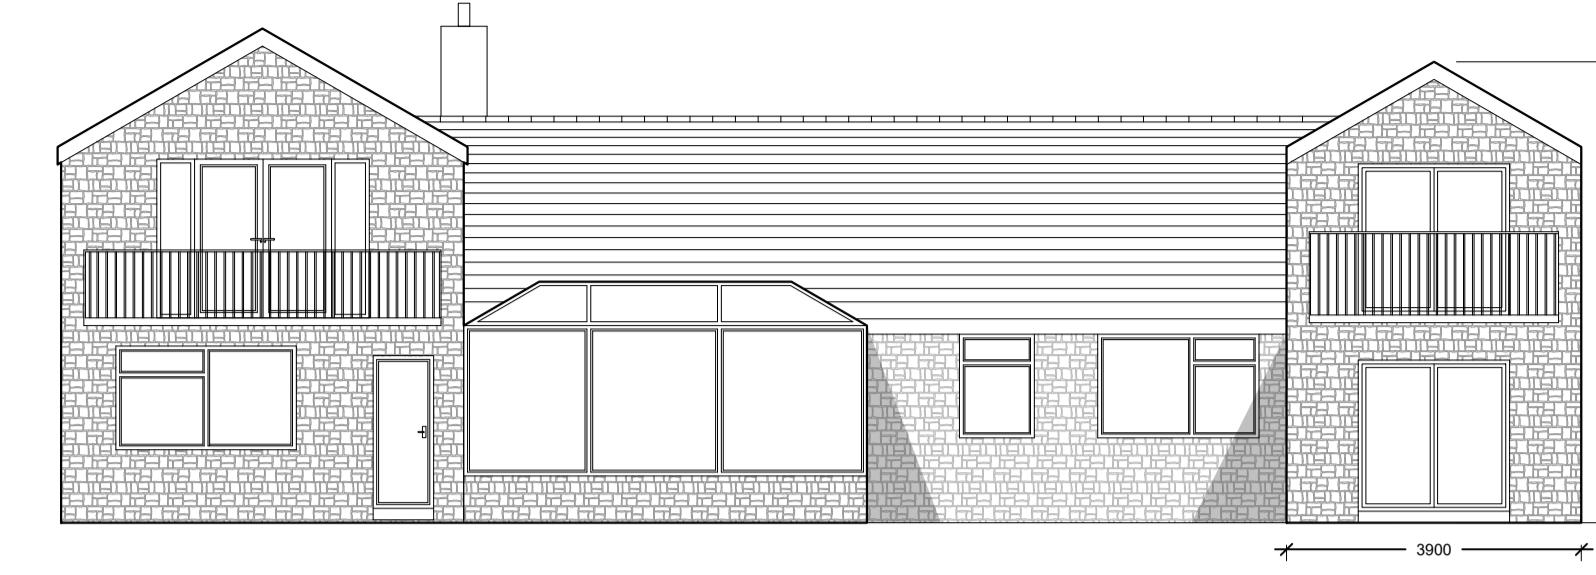
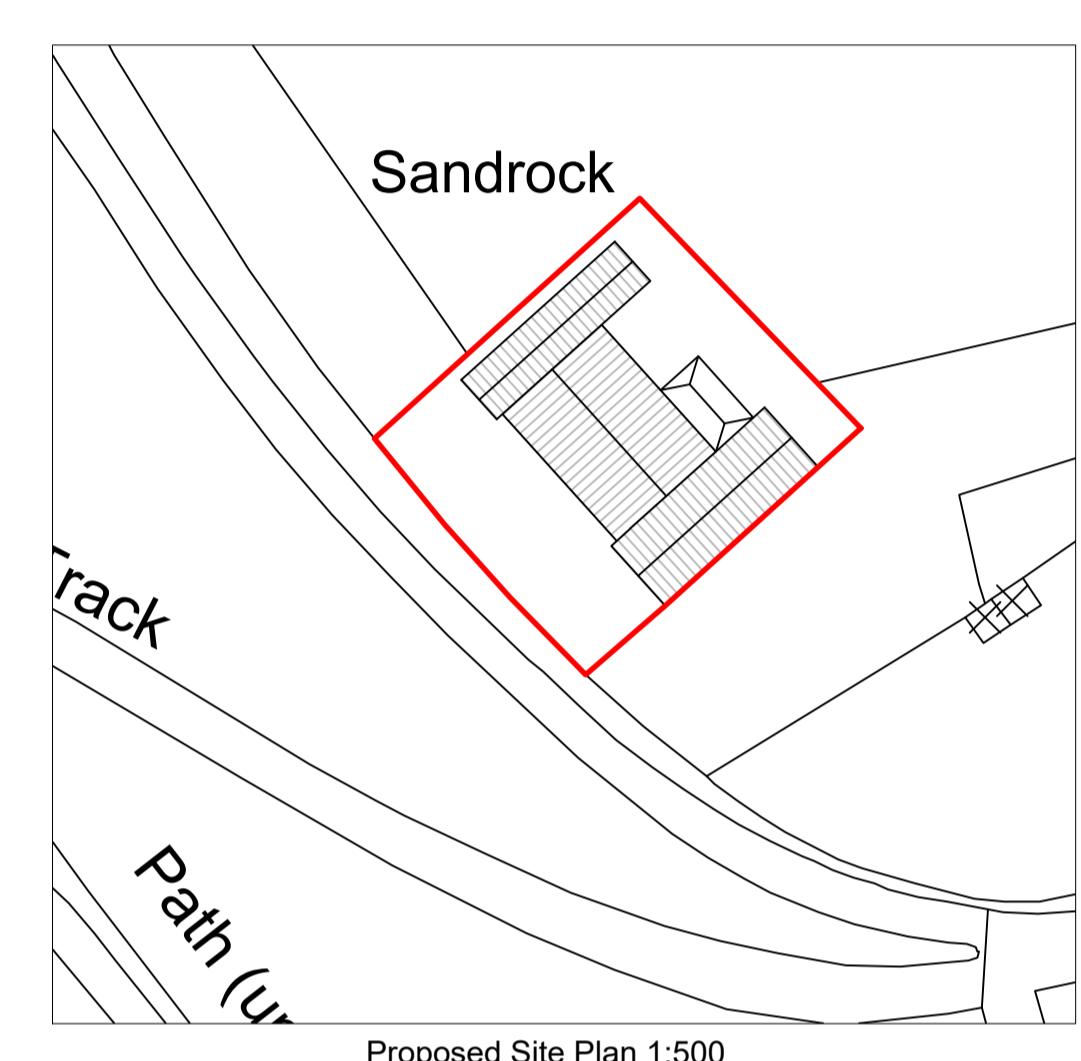
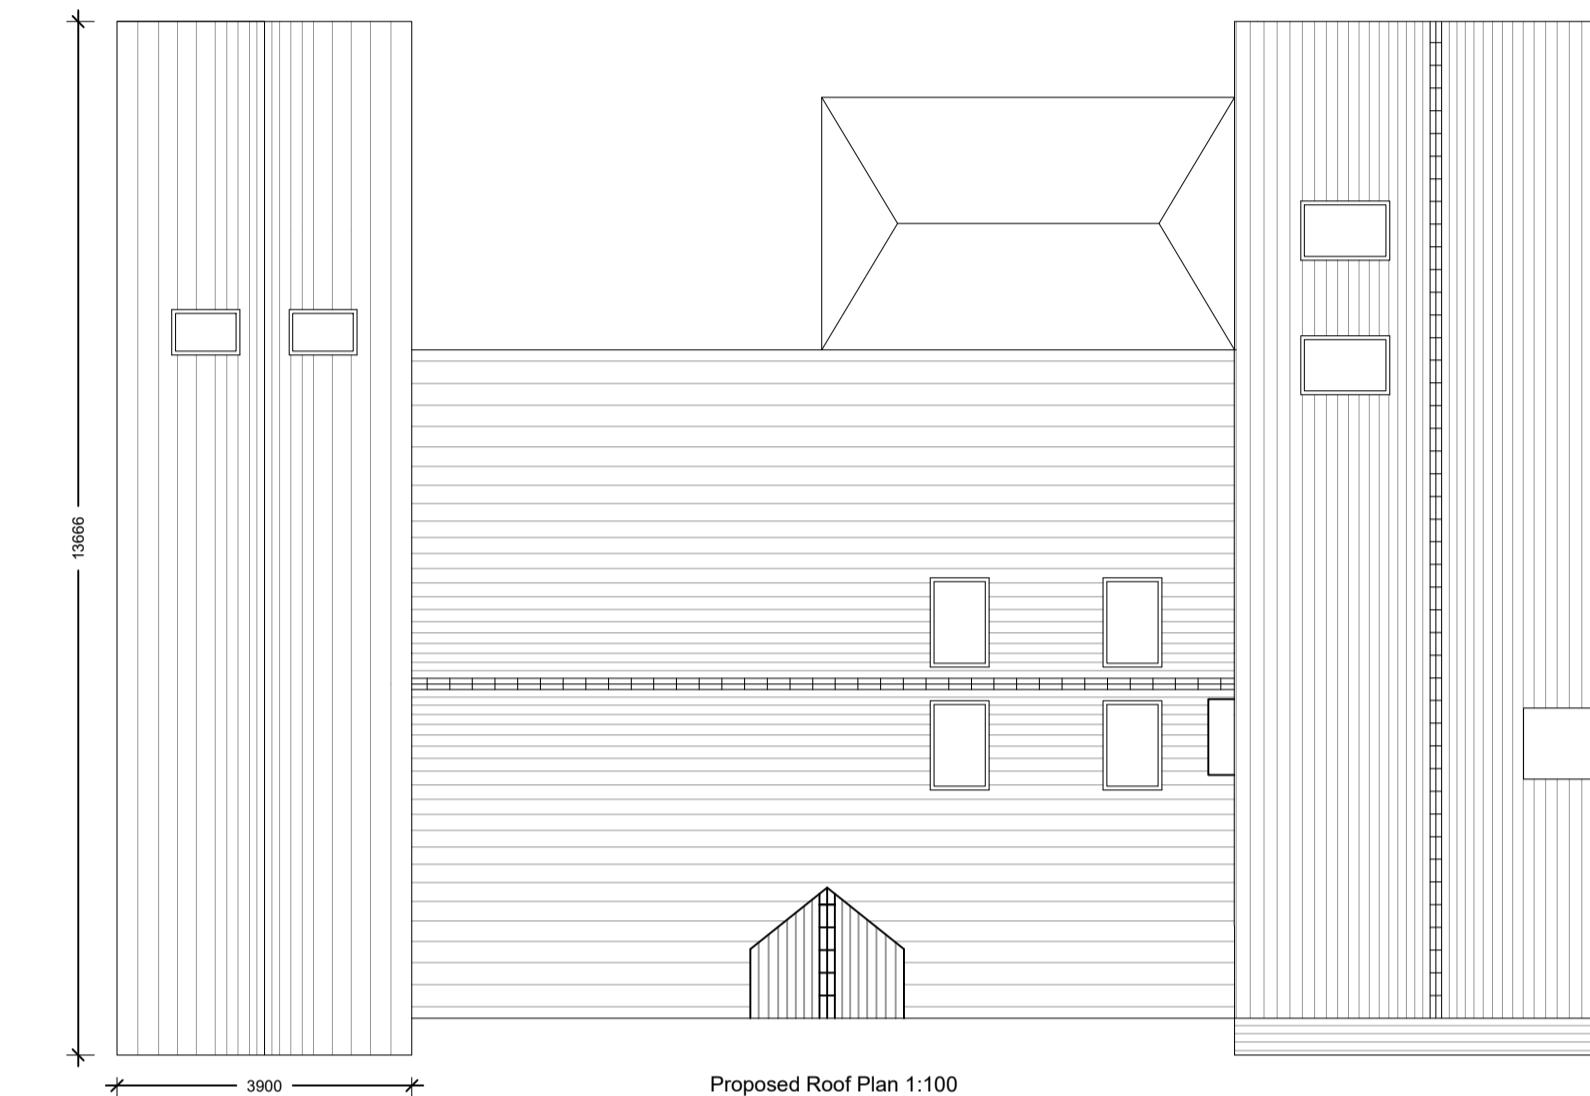








PROPOSED DETAILS

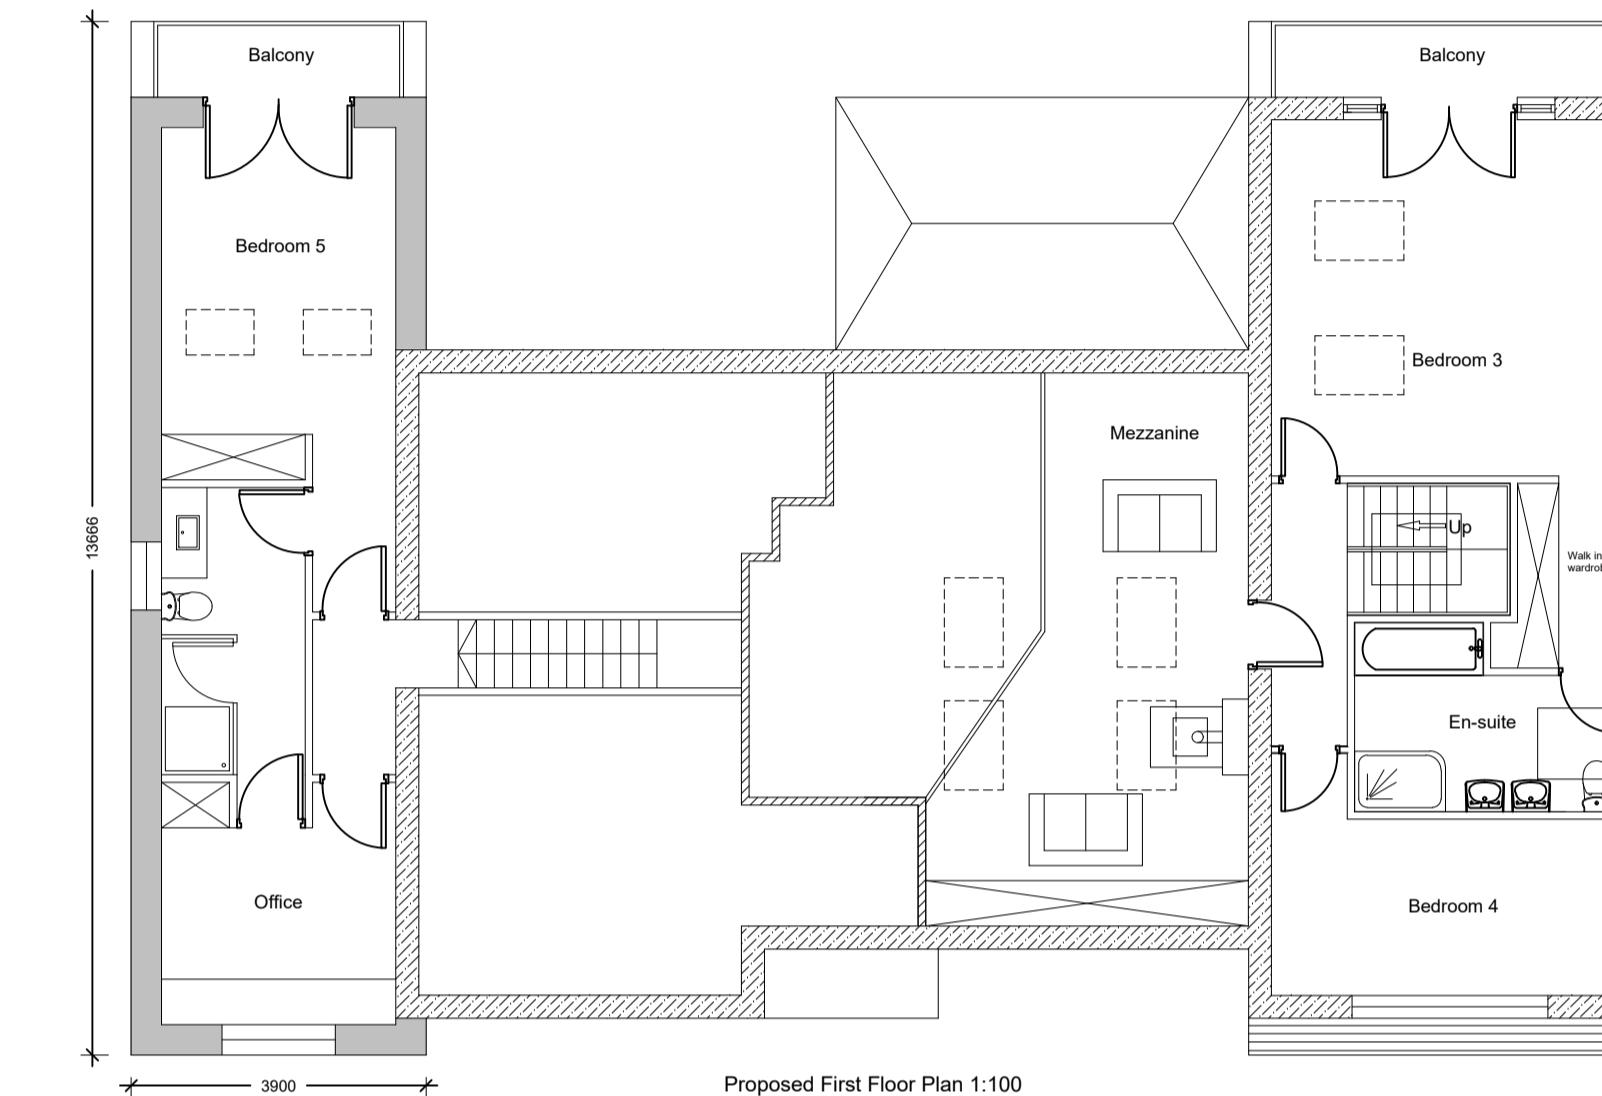

Notes:
 All work is to be carried out to the latest current British standards Codes of Practice and recognised working practices.
 All work and materials should comply with Health and Safety legislation.
 All dimensions are in millimetres where explicitly shown otherwise.
 The contractor should check and certify all dimensions as work proceeds and notify the architect of any discrepancies.
 Do not scale off the drawings, if in doubt ask.

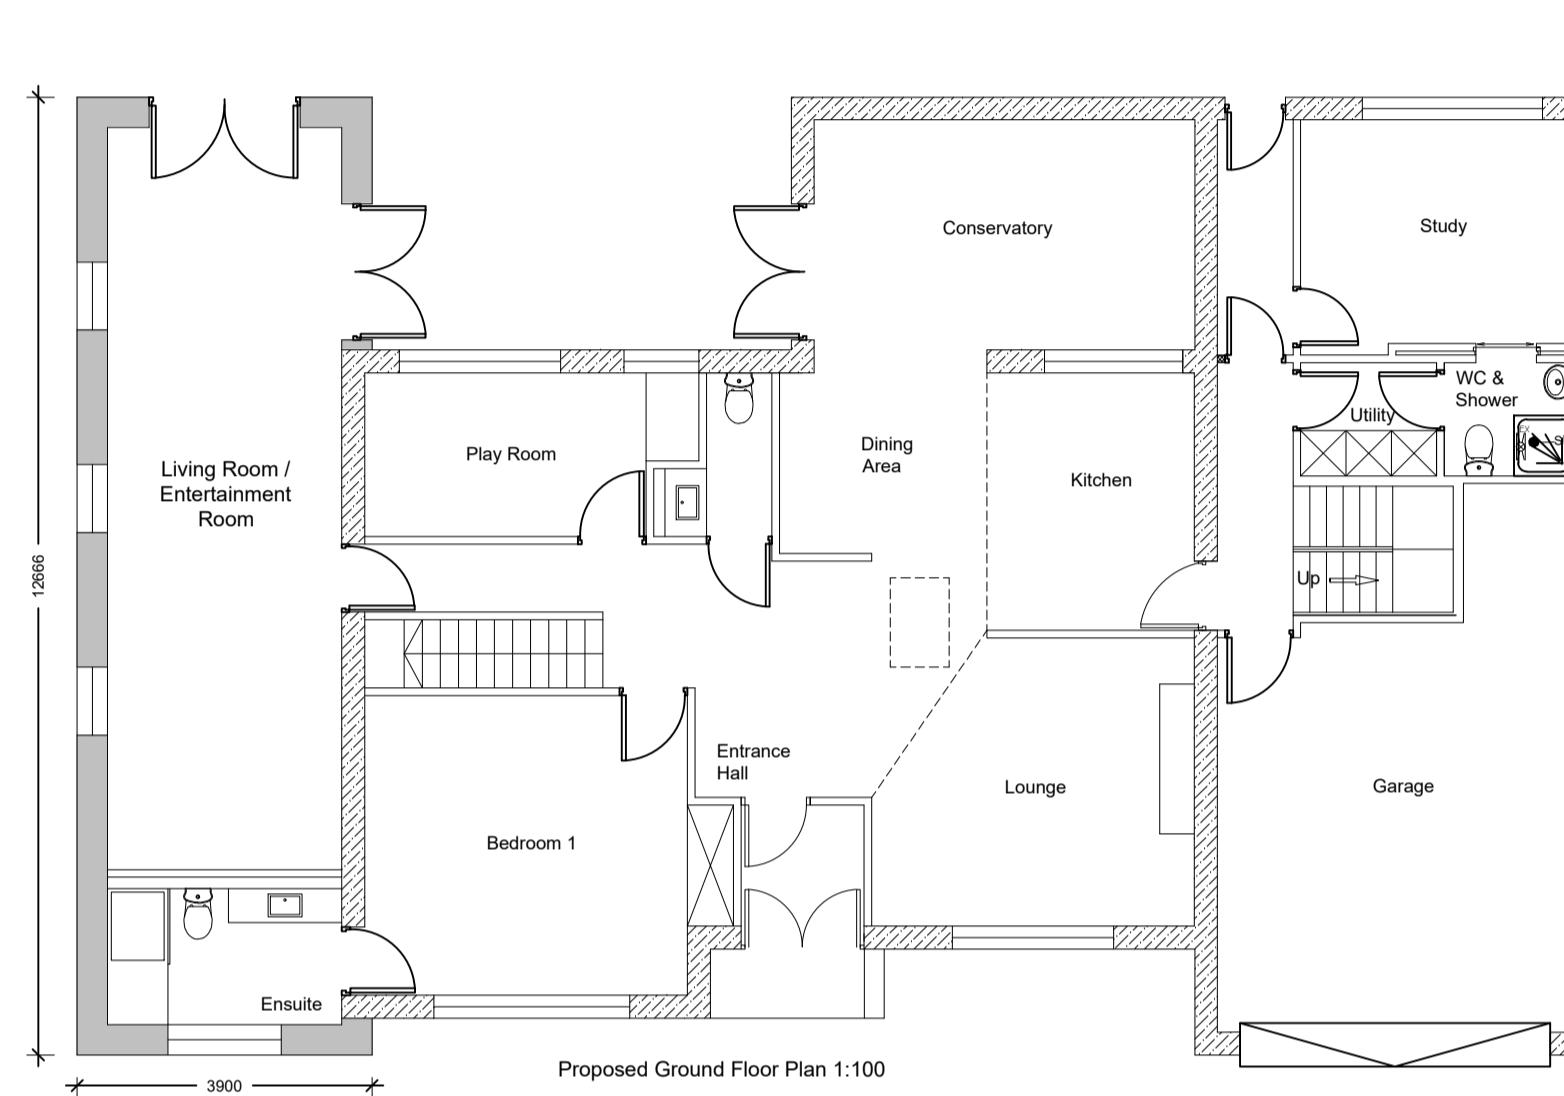

EXISTING DETAILS

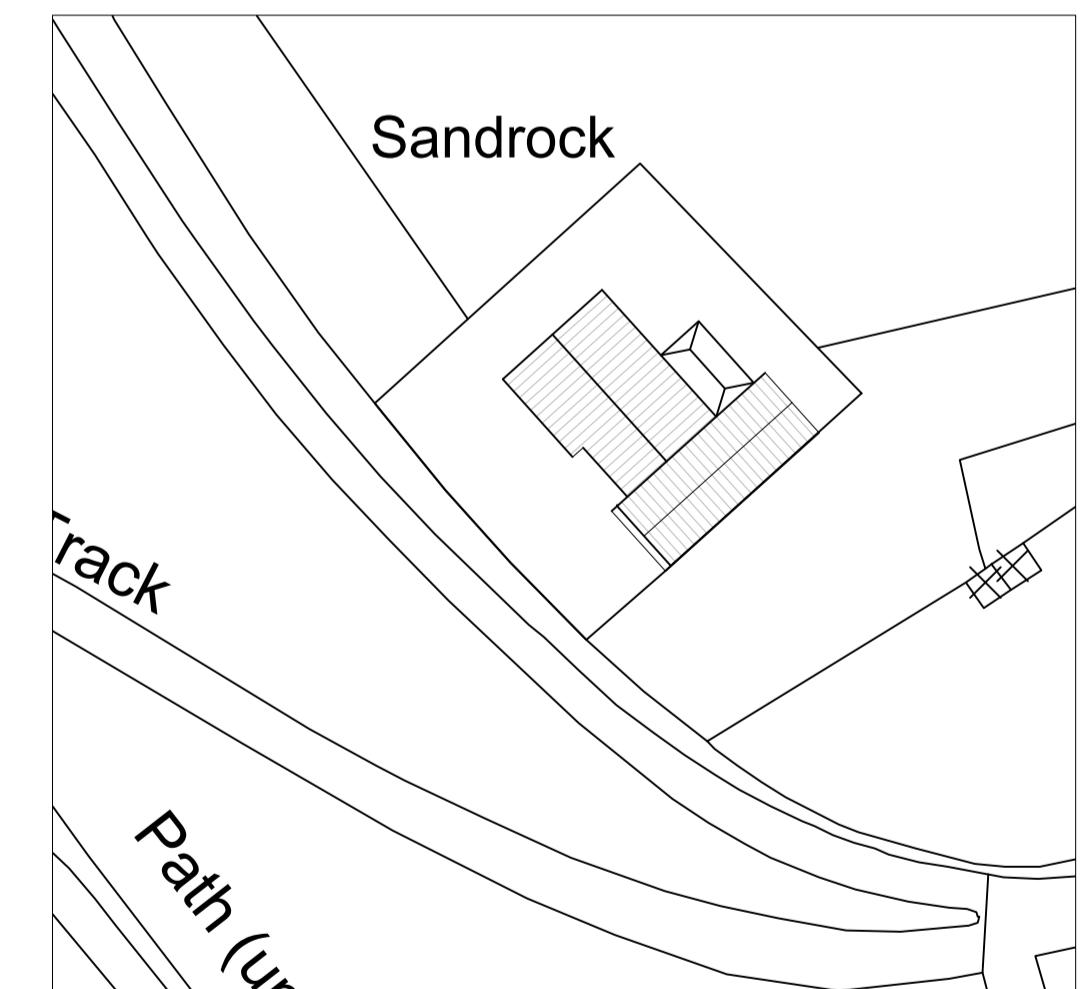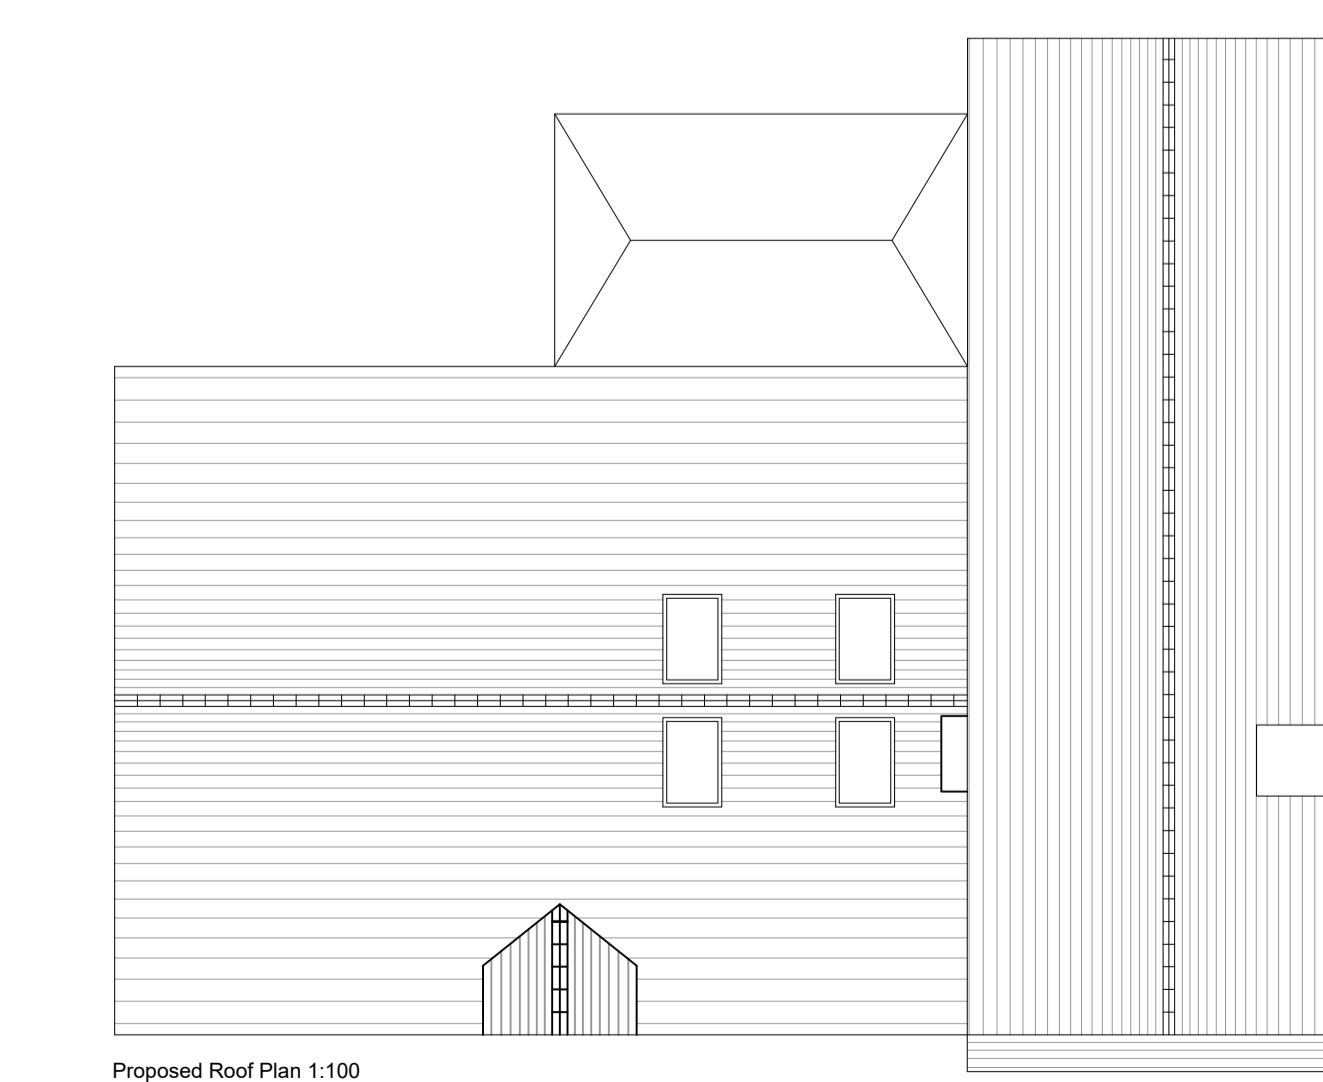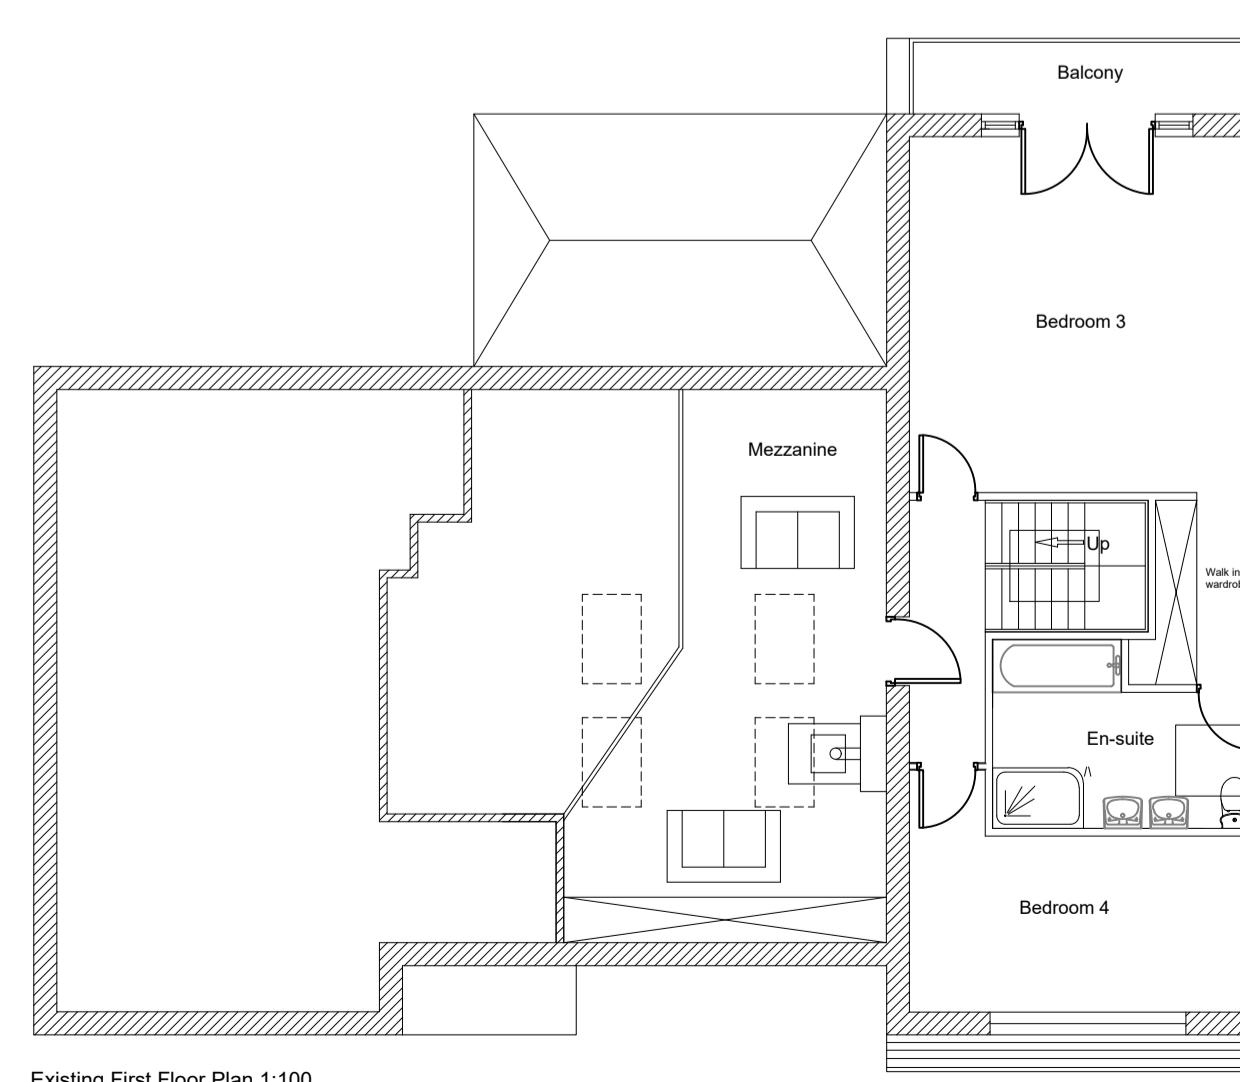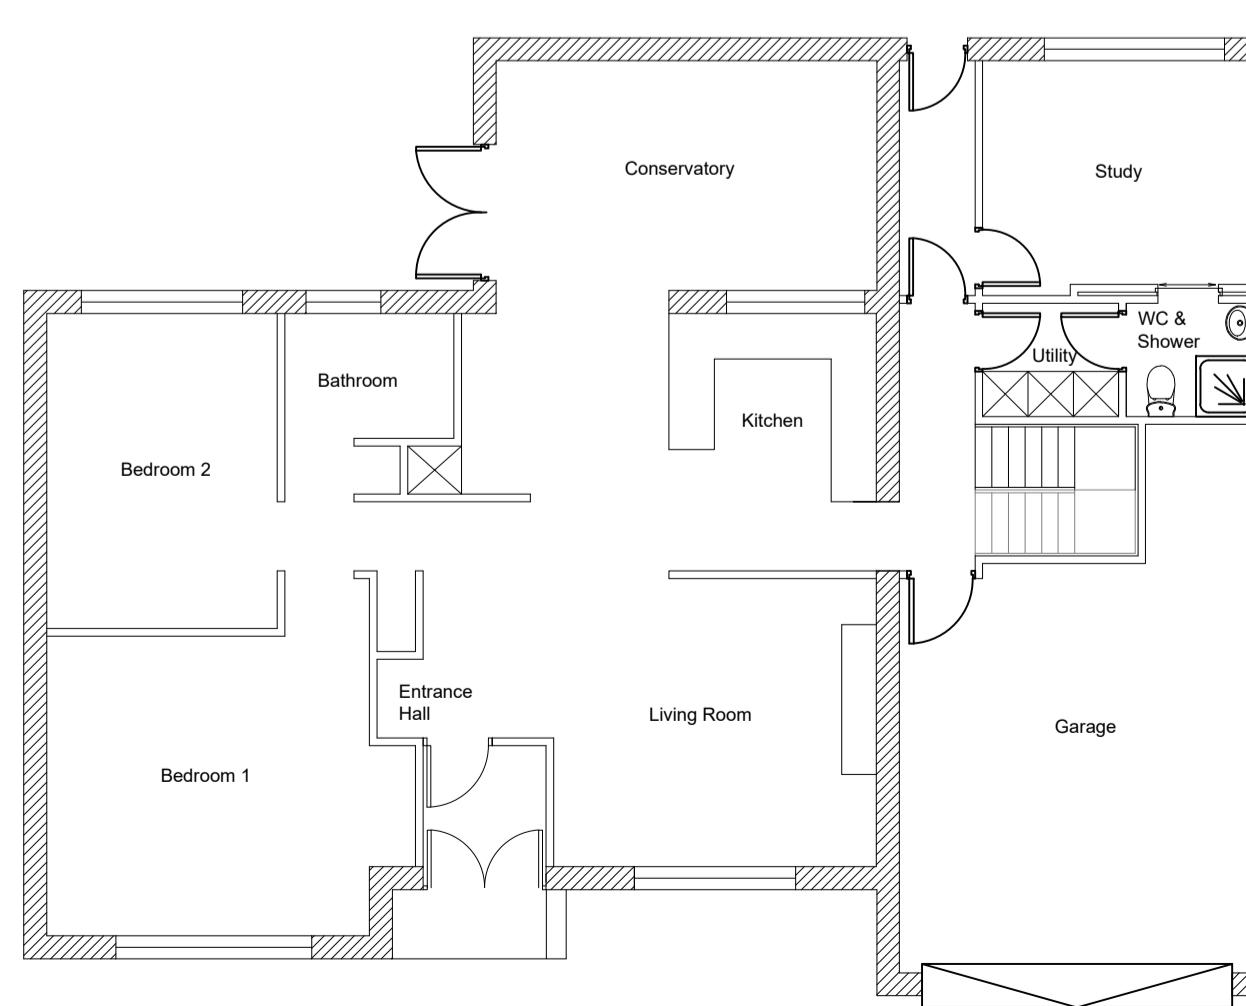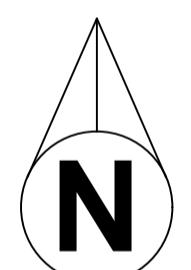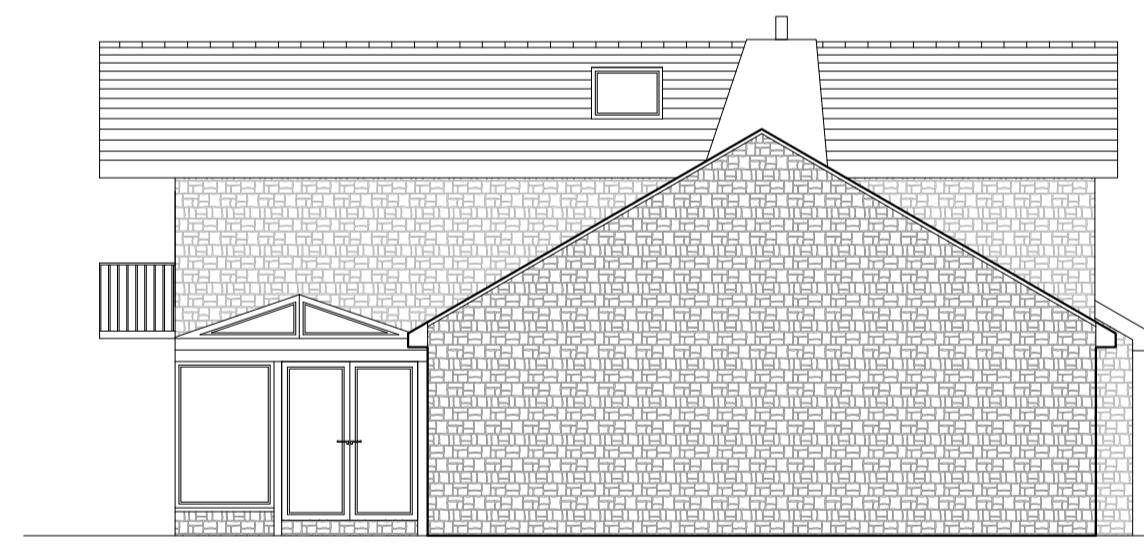

Project (No: Hag.1160.3535.GH)	
Proposed alterations to Sandrock Avenue Road Hurst Green Clitheroe Lancashire BB7 4DH T: 01200 449700 Email: info@ghaonline.co.uk	
Chartered Surveyors Suite 9 Grindleton Business Centre The Spinney Grindleton Clitheroe Lancashire BB7 4DH	Drawing No: Hag.1160.3535.02 Drawn: KA
Title: Proposed & Existing Plans, Elevations and Site Plans	Date: 16.08.2024 Scale: 1:100/500 @ A1
Client: Mrs G Hague	Amendments: