




Existing Ground Floor Plan
Scale(1:100)

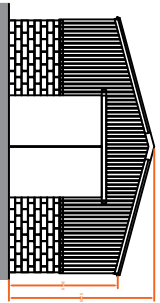


Existing Front Elevation
Scale(1:100)

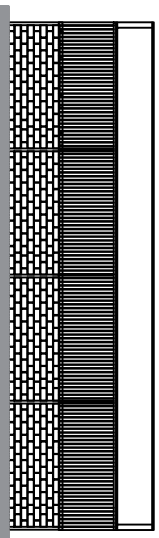


Existing Side Elevation
Scale(1:100)

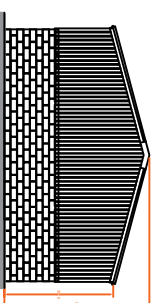


Existing Rear Elevation
Scale(1:100)

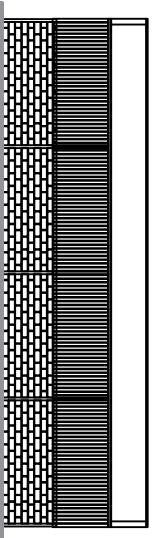


Existing Side Elevation
Scale(1:100)

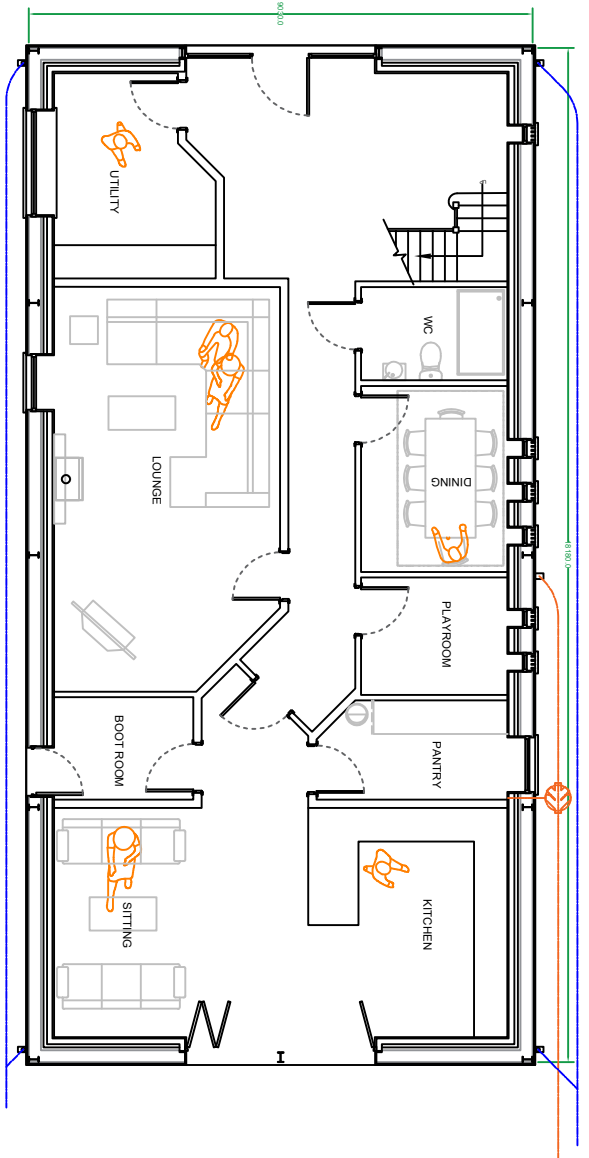


Proposed Ground Floor Plan
Scale (1:50)

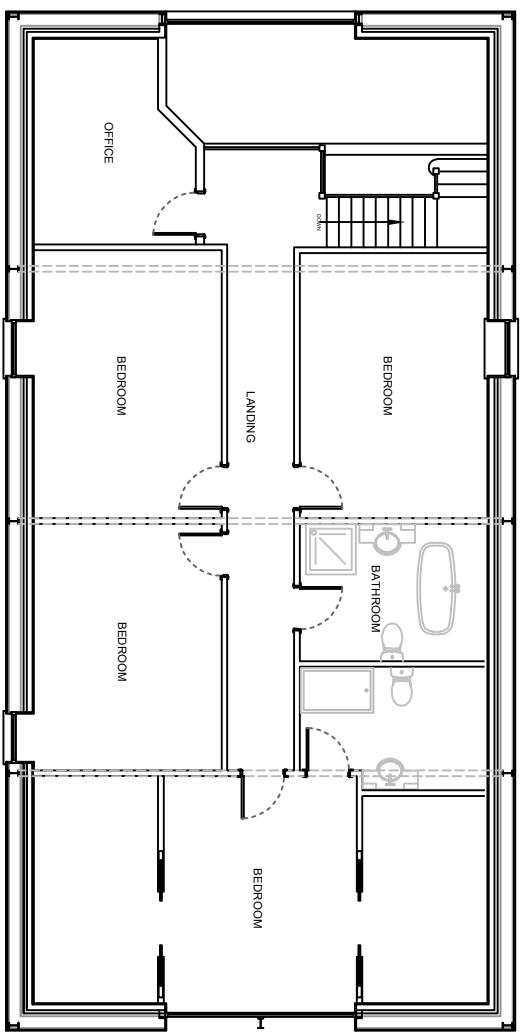

Proposed First Floor Plan
Scale (1:50)

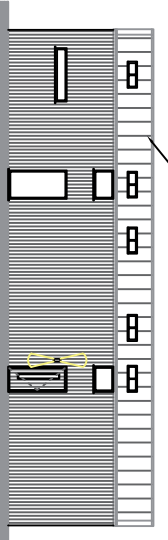

Proposed Side Elevation
Scale(1:100)

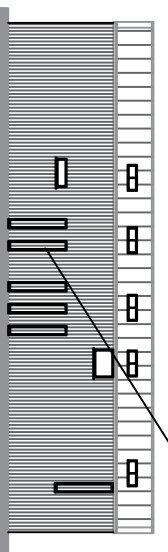


Proposed Side Elevation
Scale(1:100)




Example of Proposed NeoTimber Deluxe Composite Cladding in Teak




Example of Proposed Powder Coated Aluminum Windows RAL 7016 (Anthracite Grey)

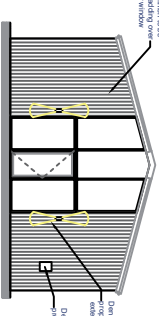


Proposed Front Elevation
Scale(1:100)

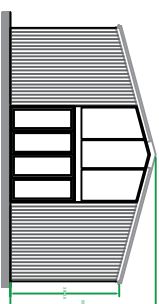

Proposed Rear Elevation
Scale(1:100)

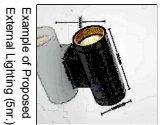

Example of Proposed External Lighting (5m)

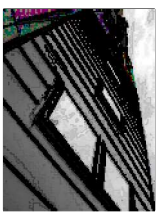

Example of Proposed Fakro GB PFW/C PZ Conservation Low Profile Roof Lights



Weathered timber cladding over windows

Typical example of the weathered timber cladding over windows shown at entry visible from a distance

HOLDEN	
13/13/2021	13/13/2021
05/01/2021	J Holden
1:00/1:50 @ A1	001
Mt. Davies	B

10 Holden Way
Mt. Davies, QLD 4818
Phone: 08 9418 1000
Email: info@holden.com.au

Change of Use Agricultural Building to Domestic Dwelling

Site Address: Pinkfield Farm, Robeater

Project Name: Proposed Plan

Date: 05/01/2021

Scale: 1:100/1:50 @ A1

Drawn: J Holden

Client: Mt. Davies