
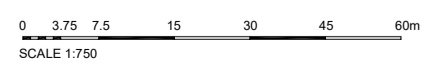


DO NOT SCALE - IF IN DOUBT ASK

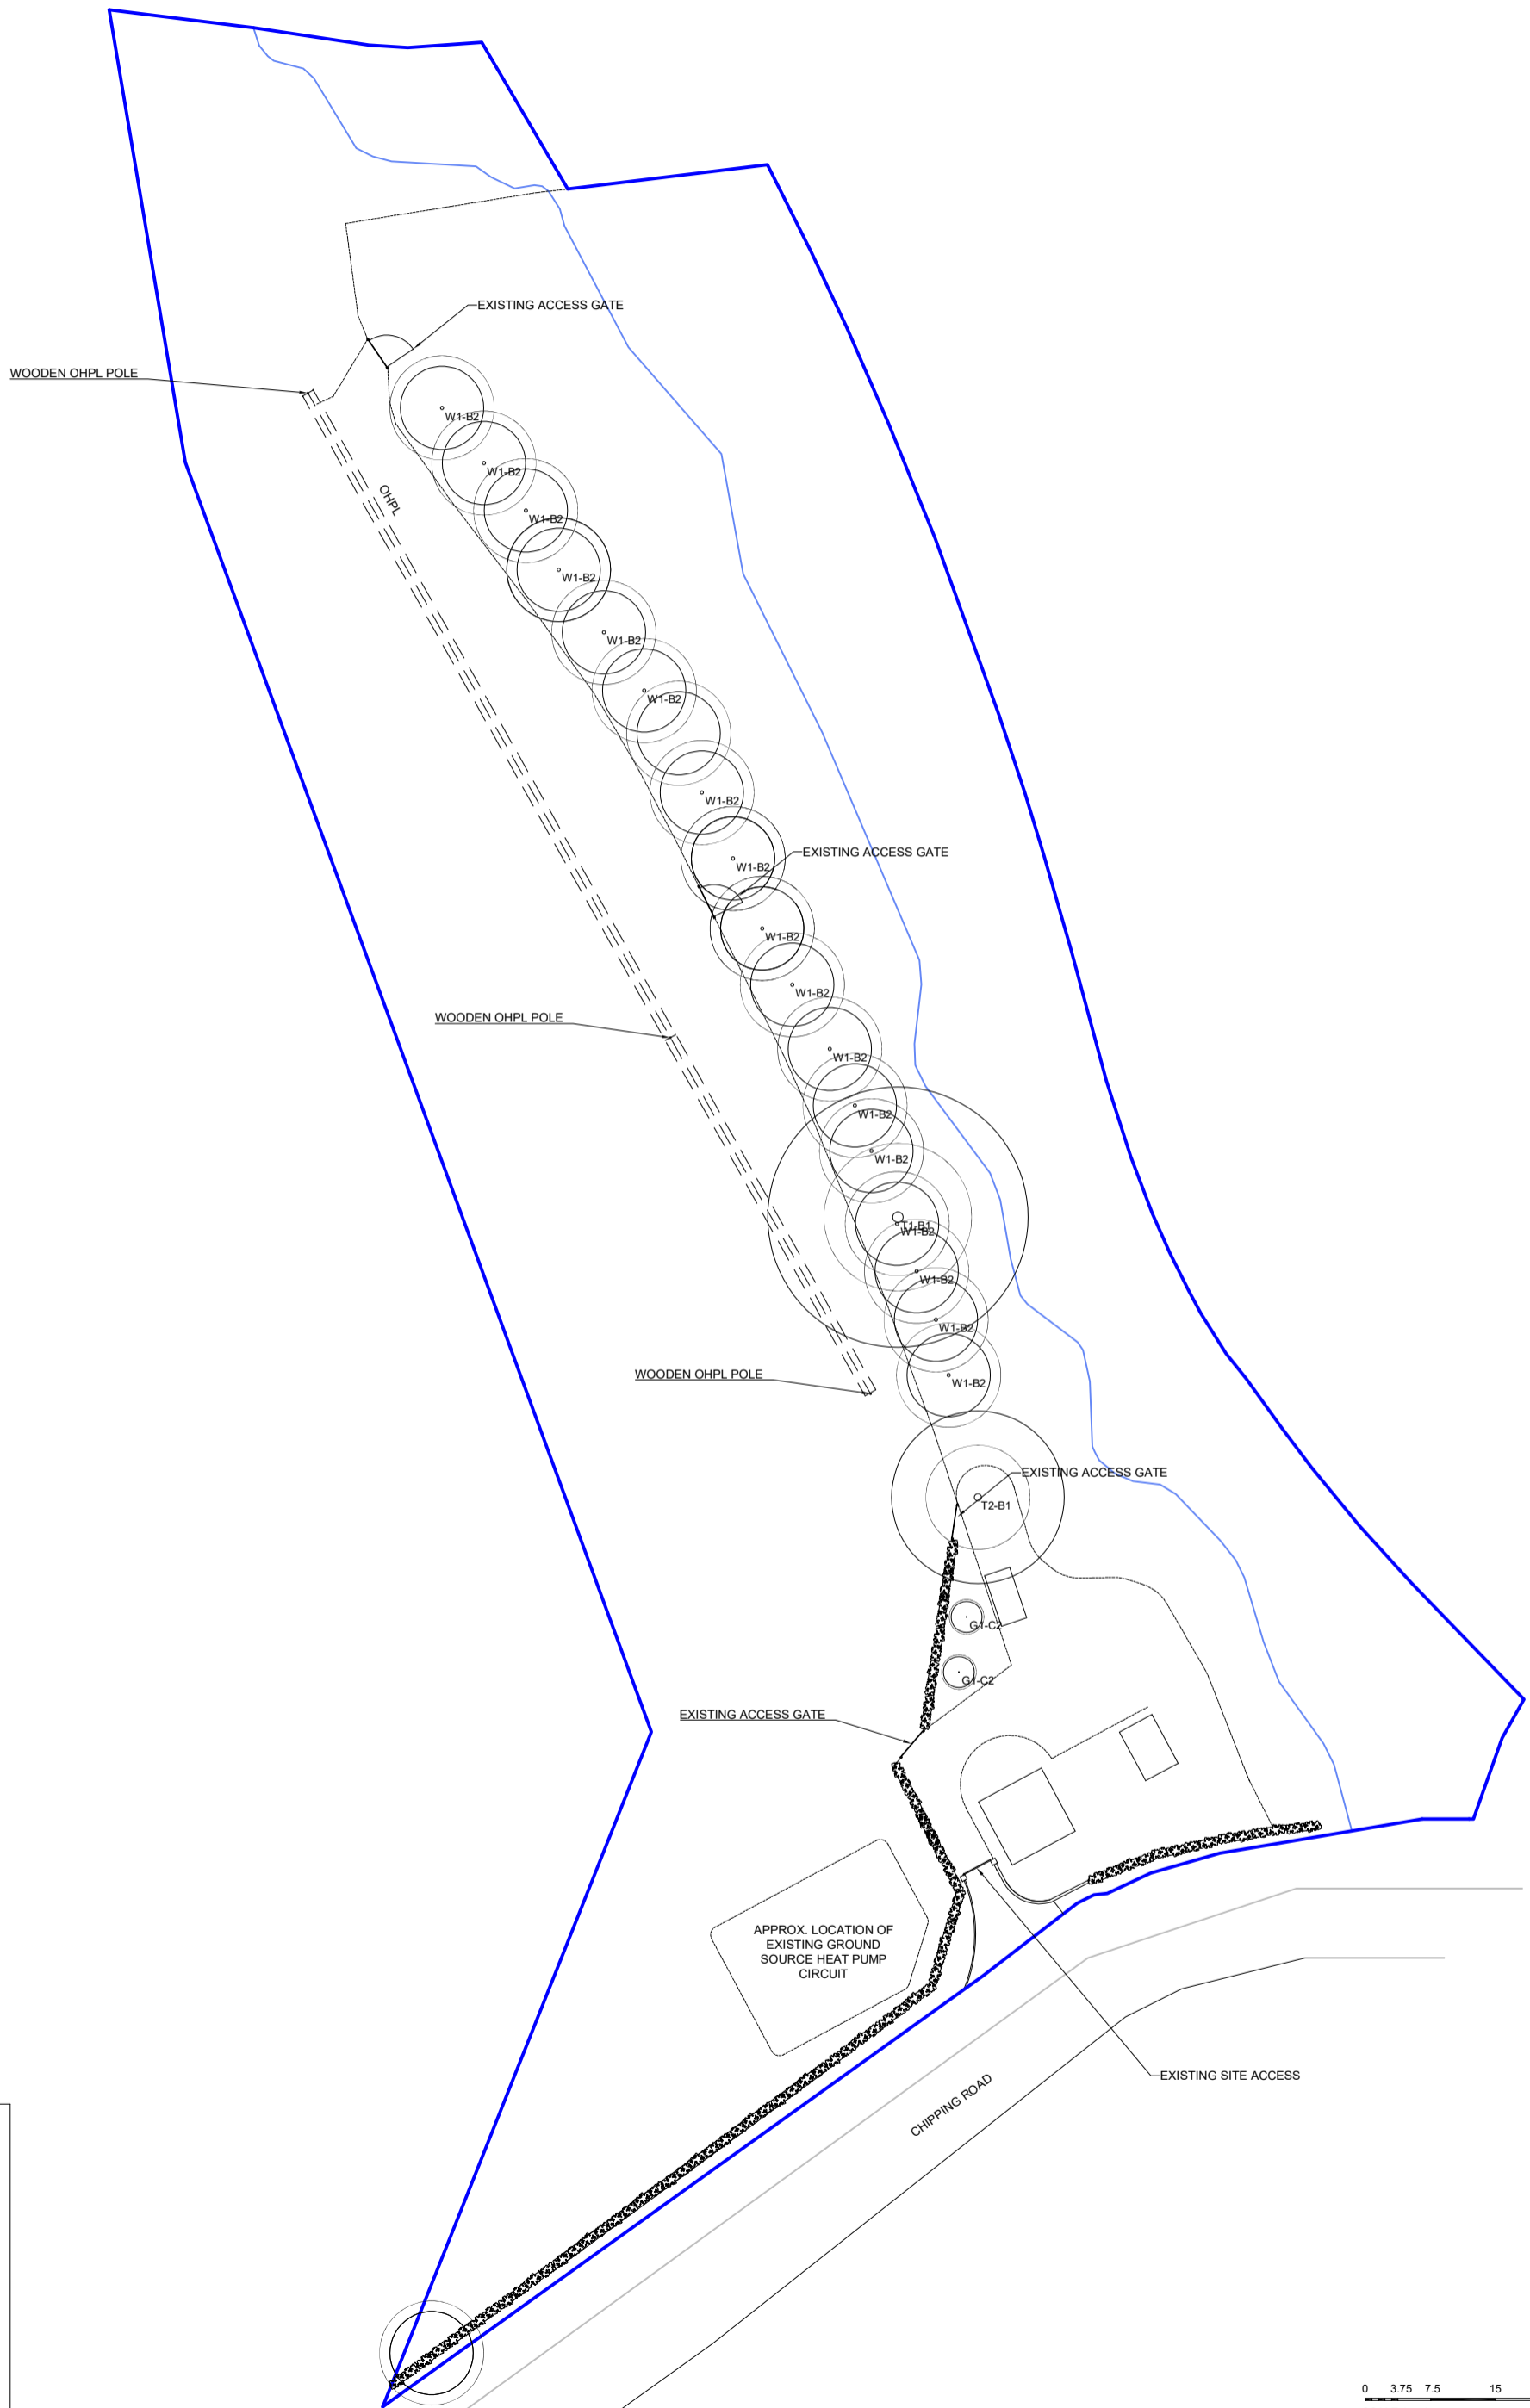

THIS DESIGN IS THE PROPERTY OF
DUSTY CLOUGH BARN
 AND MUST NOT BE COPIED, WORKED
 OR EXHIBITED TO A THIRD PARTY
 EITHER WHOLLY OR IN PART
 WITHOUT THE WRITTEN CONSENT OF
 THE AFOREMENTIONED COMPANY

REVISIONS

0	ISSUED FOR APPROVAL
---	---------------------

CUSTOMER: MR. T. WILLIAMS	TITLE: EXISTING SITE PLAN
---------------------------	---------------------------

REFERENCE: LAND AT DUSTY CLOUGH	DUSTY CLOUGH BARN, CHIPPING ROAD
DRAWN: TW	THORNLEY, LANCASHIRE. PR3 2TS
CHECKED: LW	DRAWING NO. 002

DATE: 10AUG24	SCALE: 1:750 ON A3
DRAFT	