

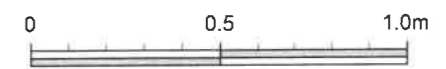



This drawing is to be read in conjunction with all relevant Architect, consultants' and specialists' drawings and specifications. The Architect is to be notified of any discrepancies before proceeding. Do not scale from this drawing. All dimensions and levels are to be checked on site. This drawing is subject to copyright. All work carried out before Planning and Building Permission has been granted is at the contractor/client's risk.

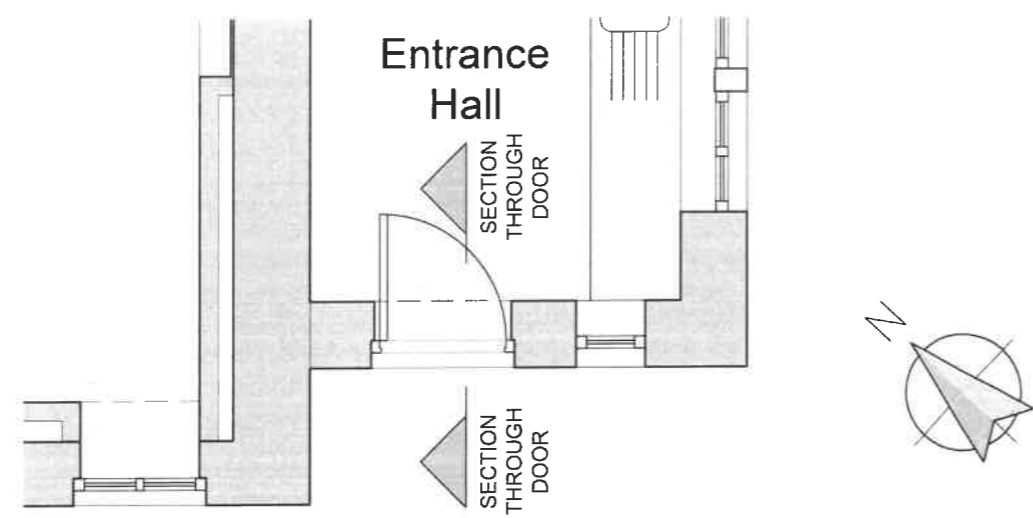


1:20 Scale

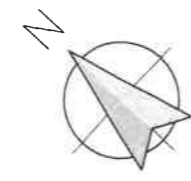

Part ground floor plan showing section line through external entrance hall door. NTS

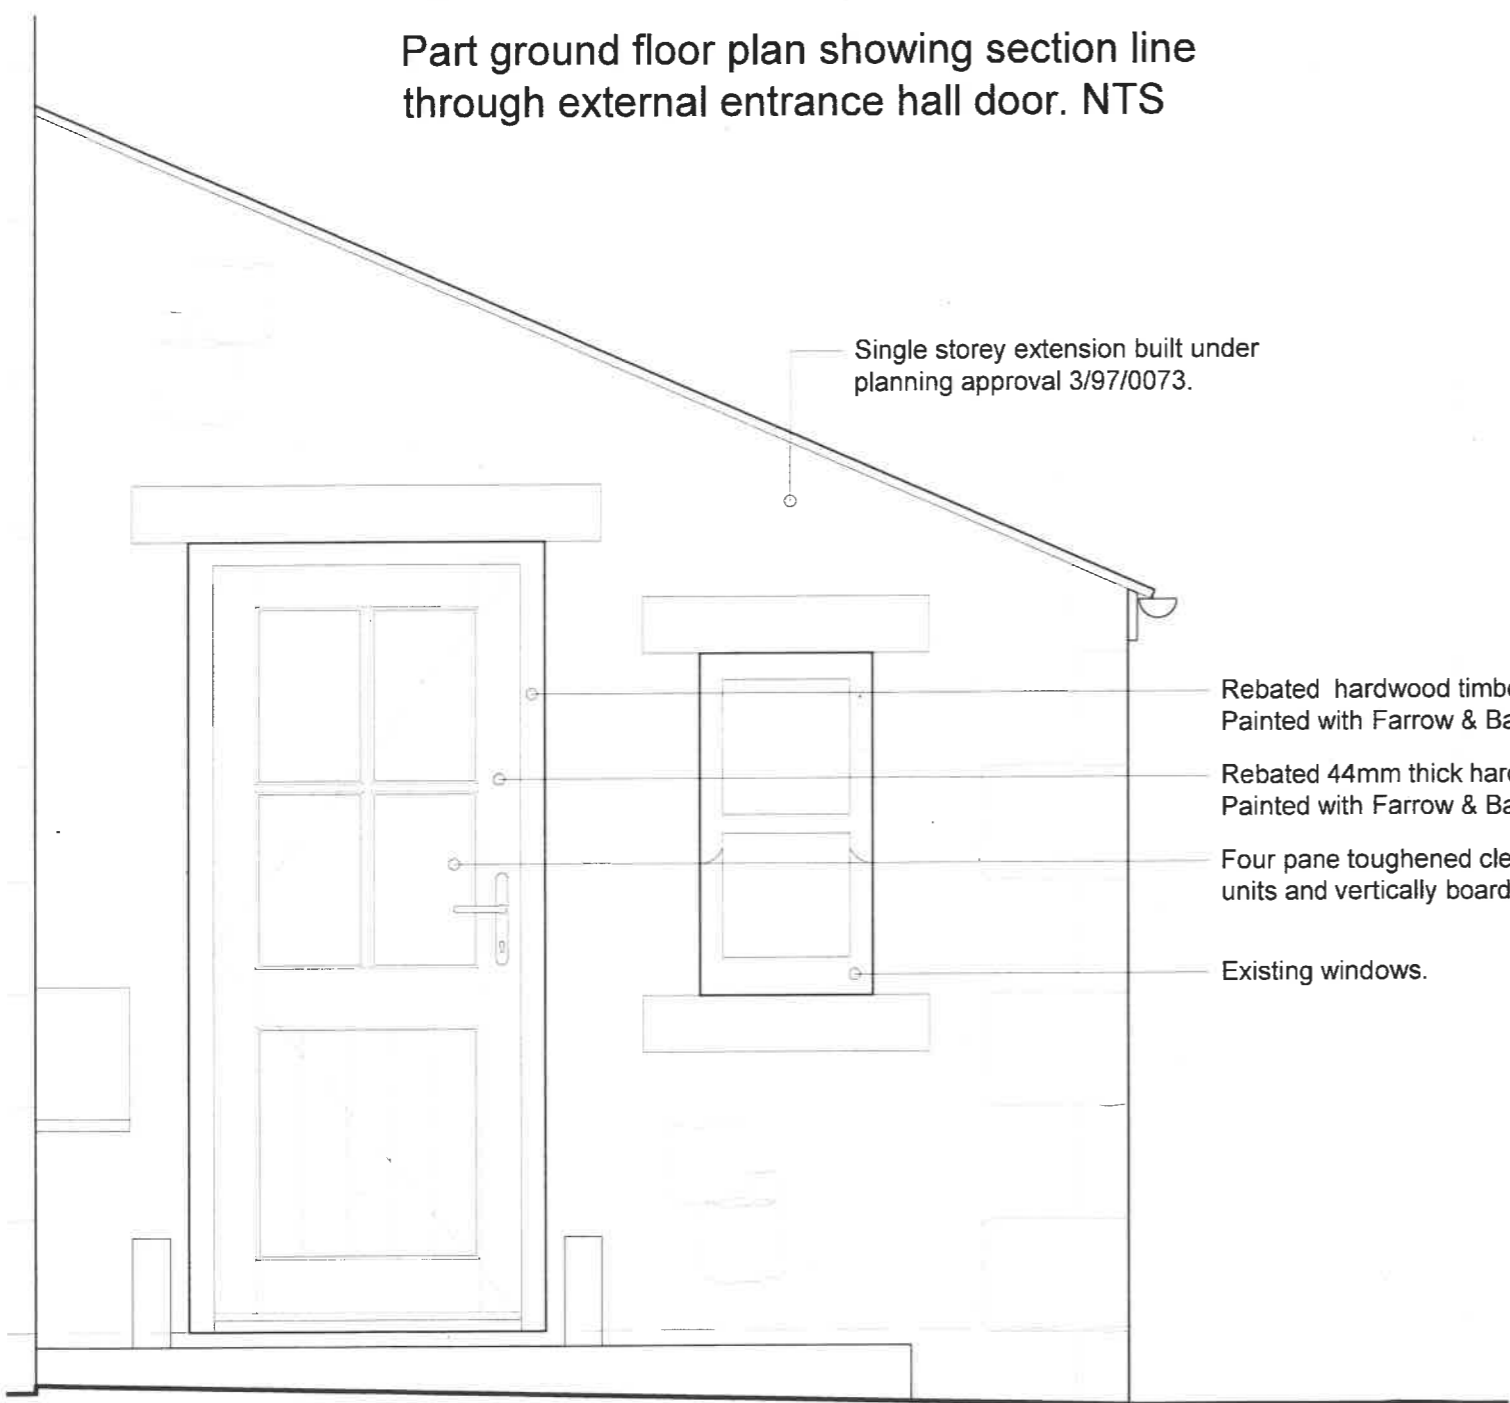

Proposed external entrance hall door elevation

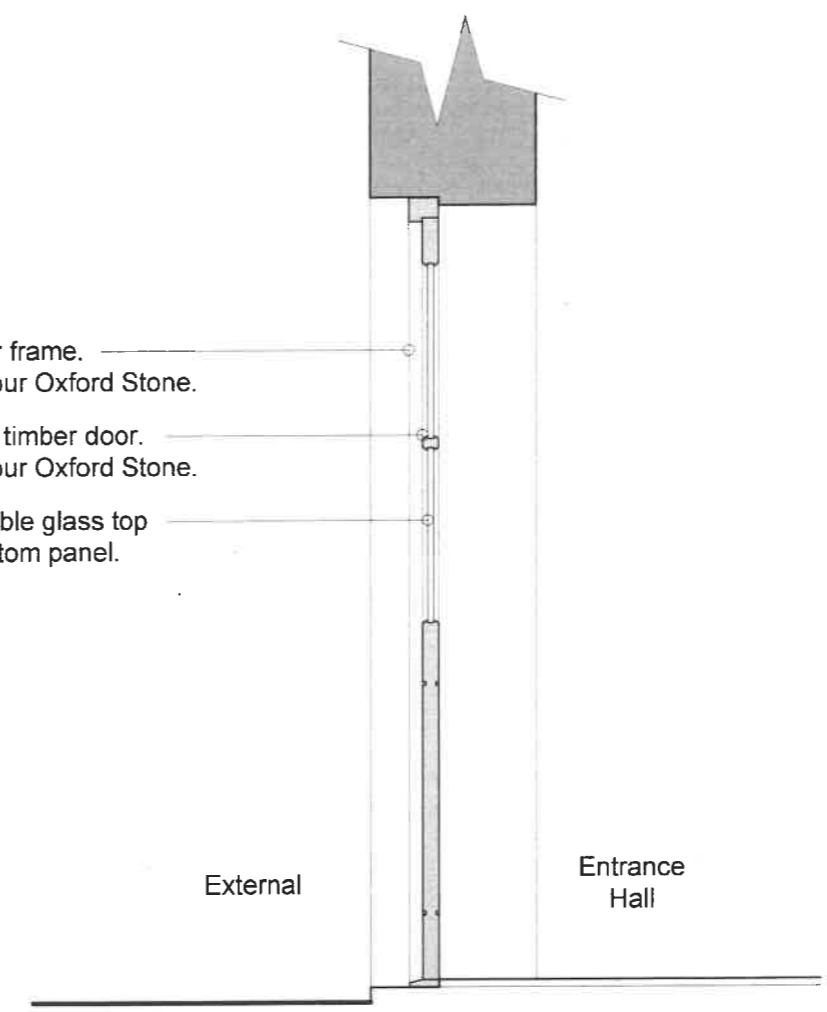

Proposed section through external entrance hall door

REVISIONS:

Rev A - Amended following internal review.
- 27.08.2024 - NE

Client
Miss A. Evans and Mr A. Ross

Job Title
Proposed alterations at:
Vicarage Barn Cottage
Wiswell
Clitheroe
BB7 9BS

Drawing Title
Proposed External Door Detail for
Entrance Hallway

Scale	Date	Drawn
1:20 @ A3	Aug 2024	NE



SUNDERLAND PEACOCK & ASSOCIATES LTD.
HAZELMEKE PINJICO ROAD CLITHEROE
LANCASHIRE B97 2AG
T 01200 423178 F 01200 423326
E info@sunderlandpeacock.com
www.sunderlandpeacock.com



6783 - 09 Rev **A**