





3D View 2

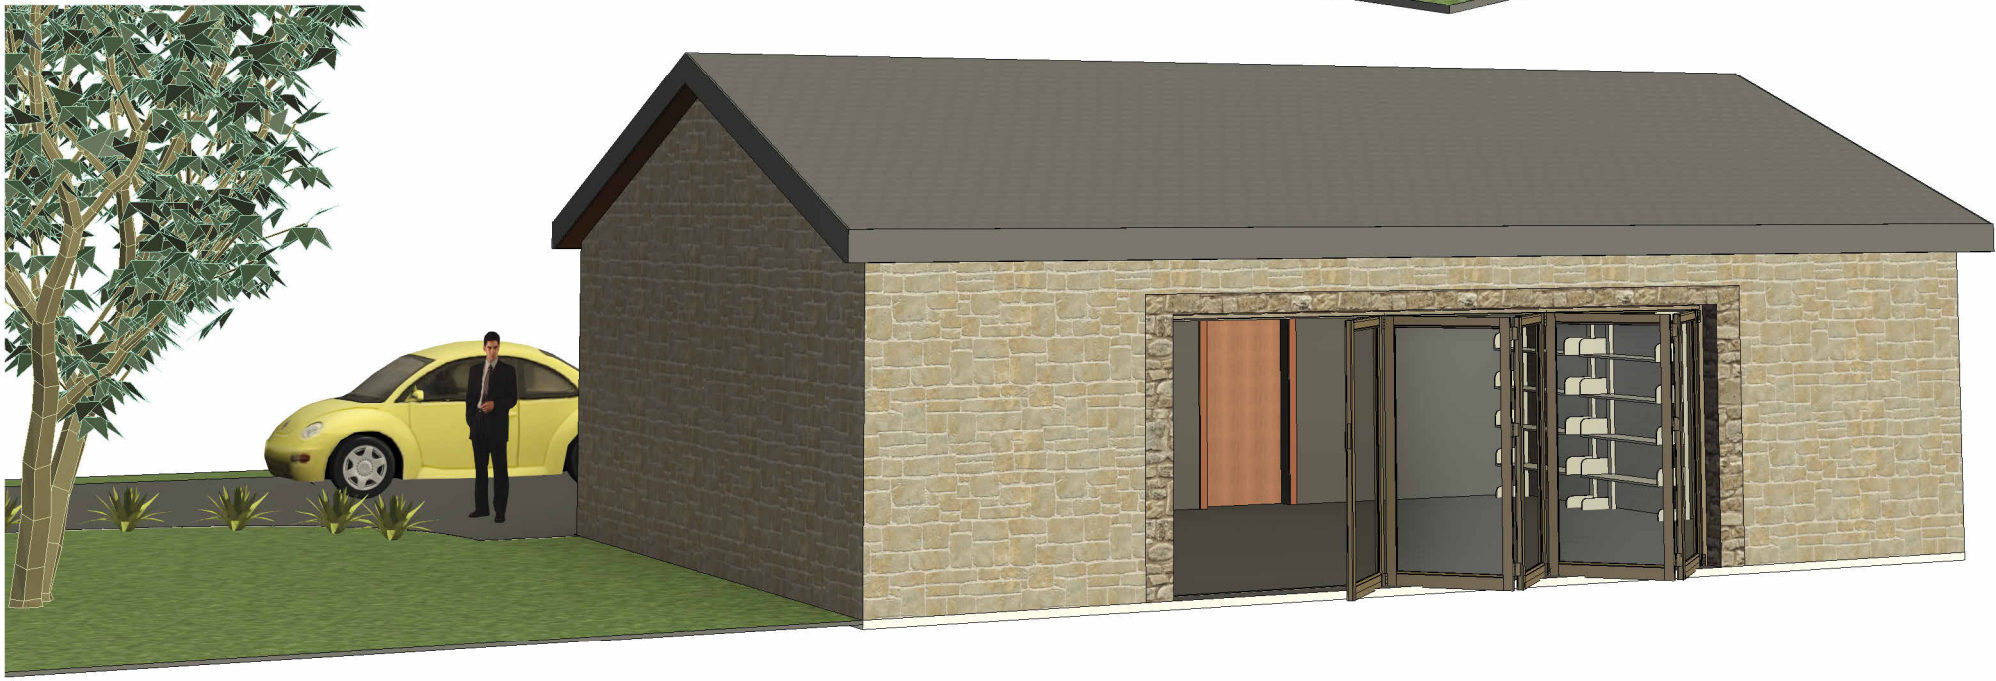

3D View 3

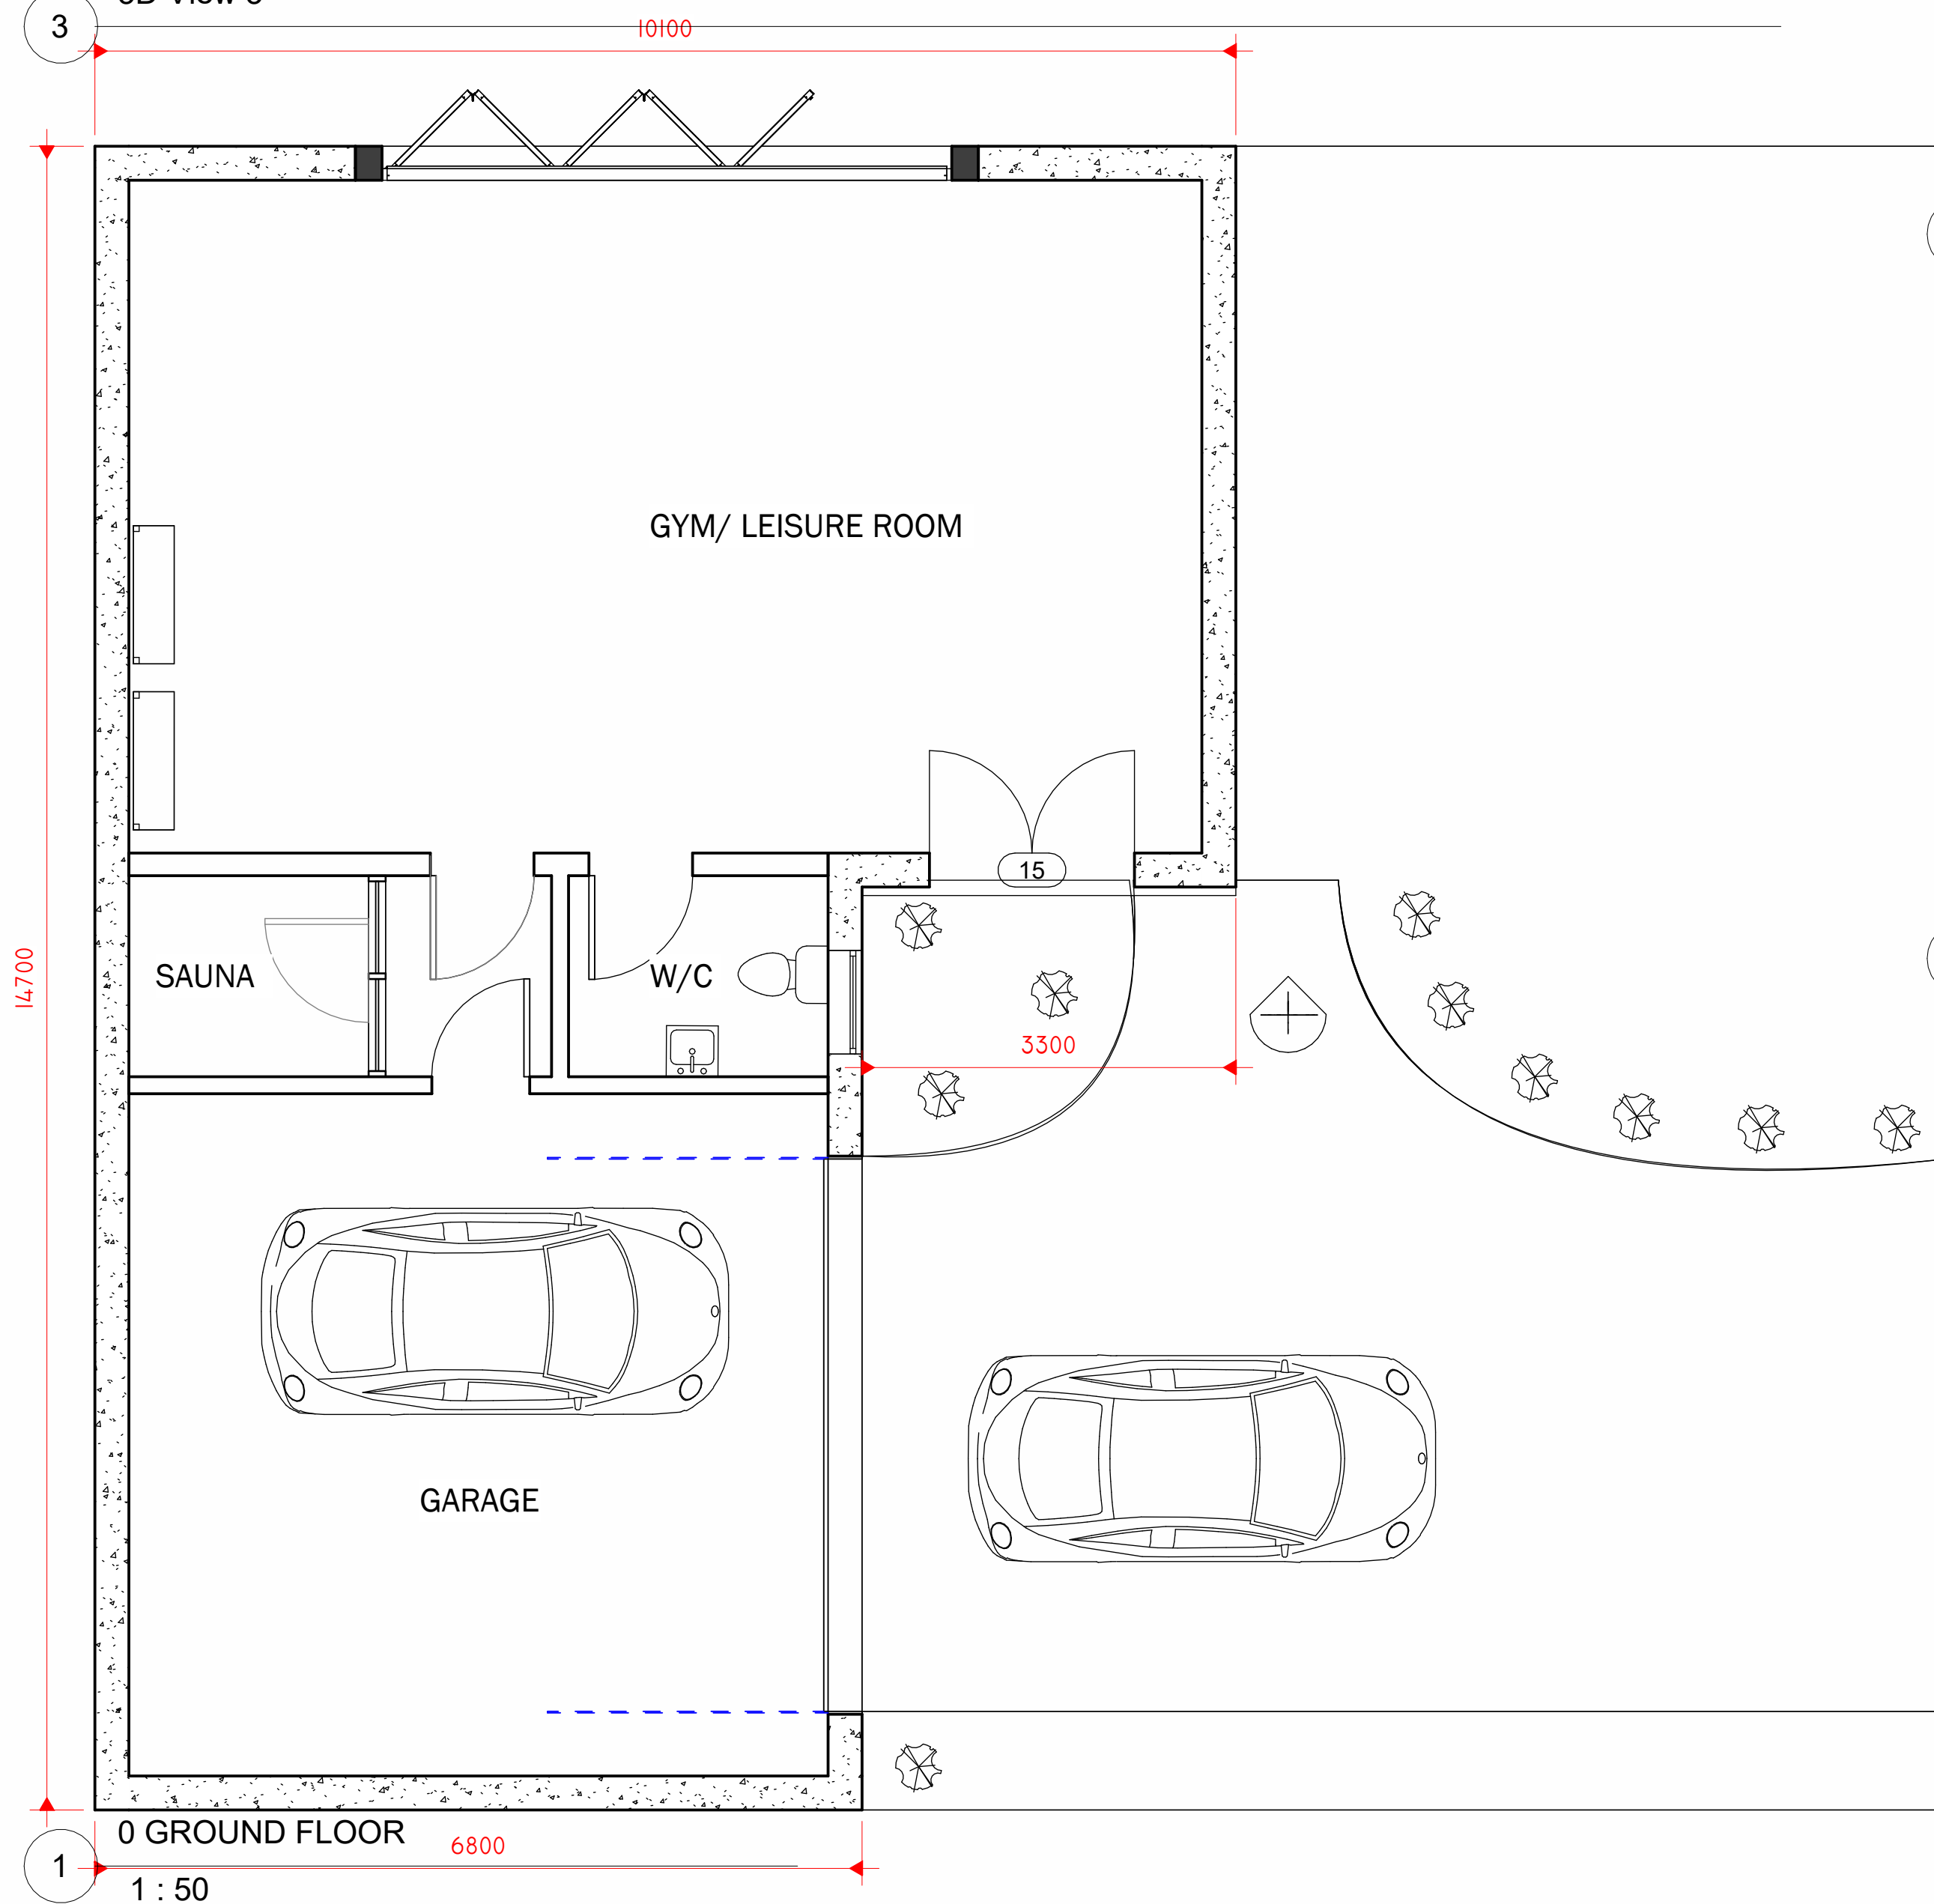

PROPOSED SOUTH  
1 : 50



PROPOSED NORTH  
1 : 50



PROPOSED EAST  
1 : 50



PROPOSED WEST  
1 : 50

Peter Hitchen  
Architects

Marathon House  
The Sidings Business Park  
Whalley, BB7 9SE

01254 823 885

www.peterhitchenarchitects.co.uk

NOTES:

NATURAL SLATE ROOF,  
RANDOM STONE FACINGS,  
TIMBER WINDOWS AND  
DOORS FOR PLANNING  
APPROVAL ONLY

No.	Description	Date
1	ROOF LIGHTS REMOVED	30/08/2024
2	ALTERATION TO DOMESTIC CURTLAGE	30/08/2024
3	REPOSITION GARAGE & ANNEX	30/08/2024
4	ALTERATIONS TO ELEVATION TITLE	22/10/2024
4	ALTERATION TO WINDOW AND DOOR MATERIAL	22/10/2024

CLIENT: Nizam Essa  
Brigadoon  
Saccary lane  
Mellor  
Lancashire  
BB1 9DW

PROJECT: PROPOSED GARAGE AND  
GYM/ LEISURE ROOM

SHEET: PROPOSED FLOOR PLANS,  
ELEVATIONS AND VISUALS

Project number PHA/901

Date 29/04/2024

Drawn by OSJ

Checked by PH

A2.2

Scale 1 : 50

Sheet size A1