





2 3D View 2



3 3D View 3

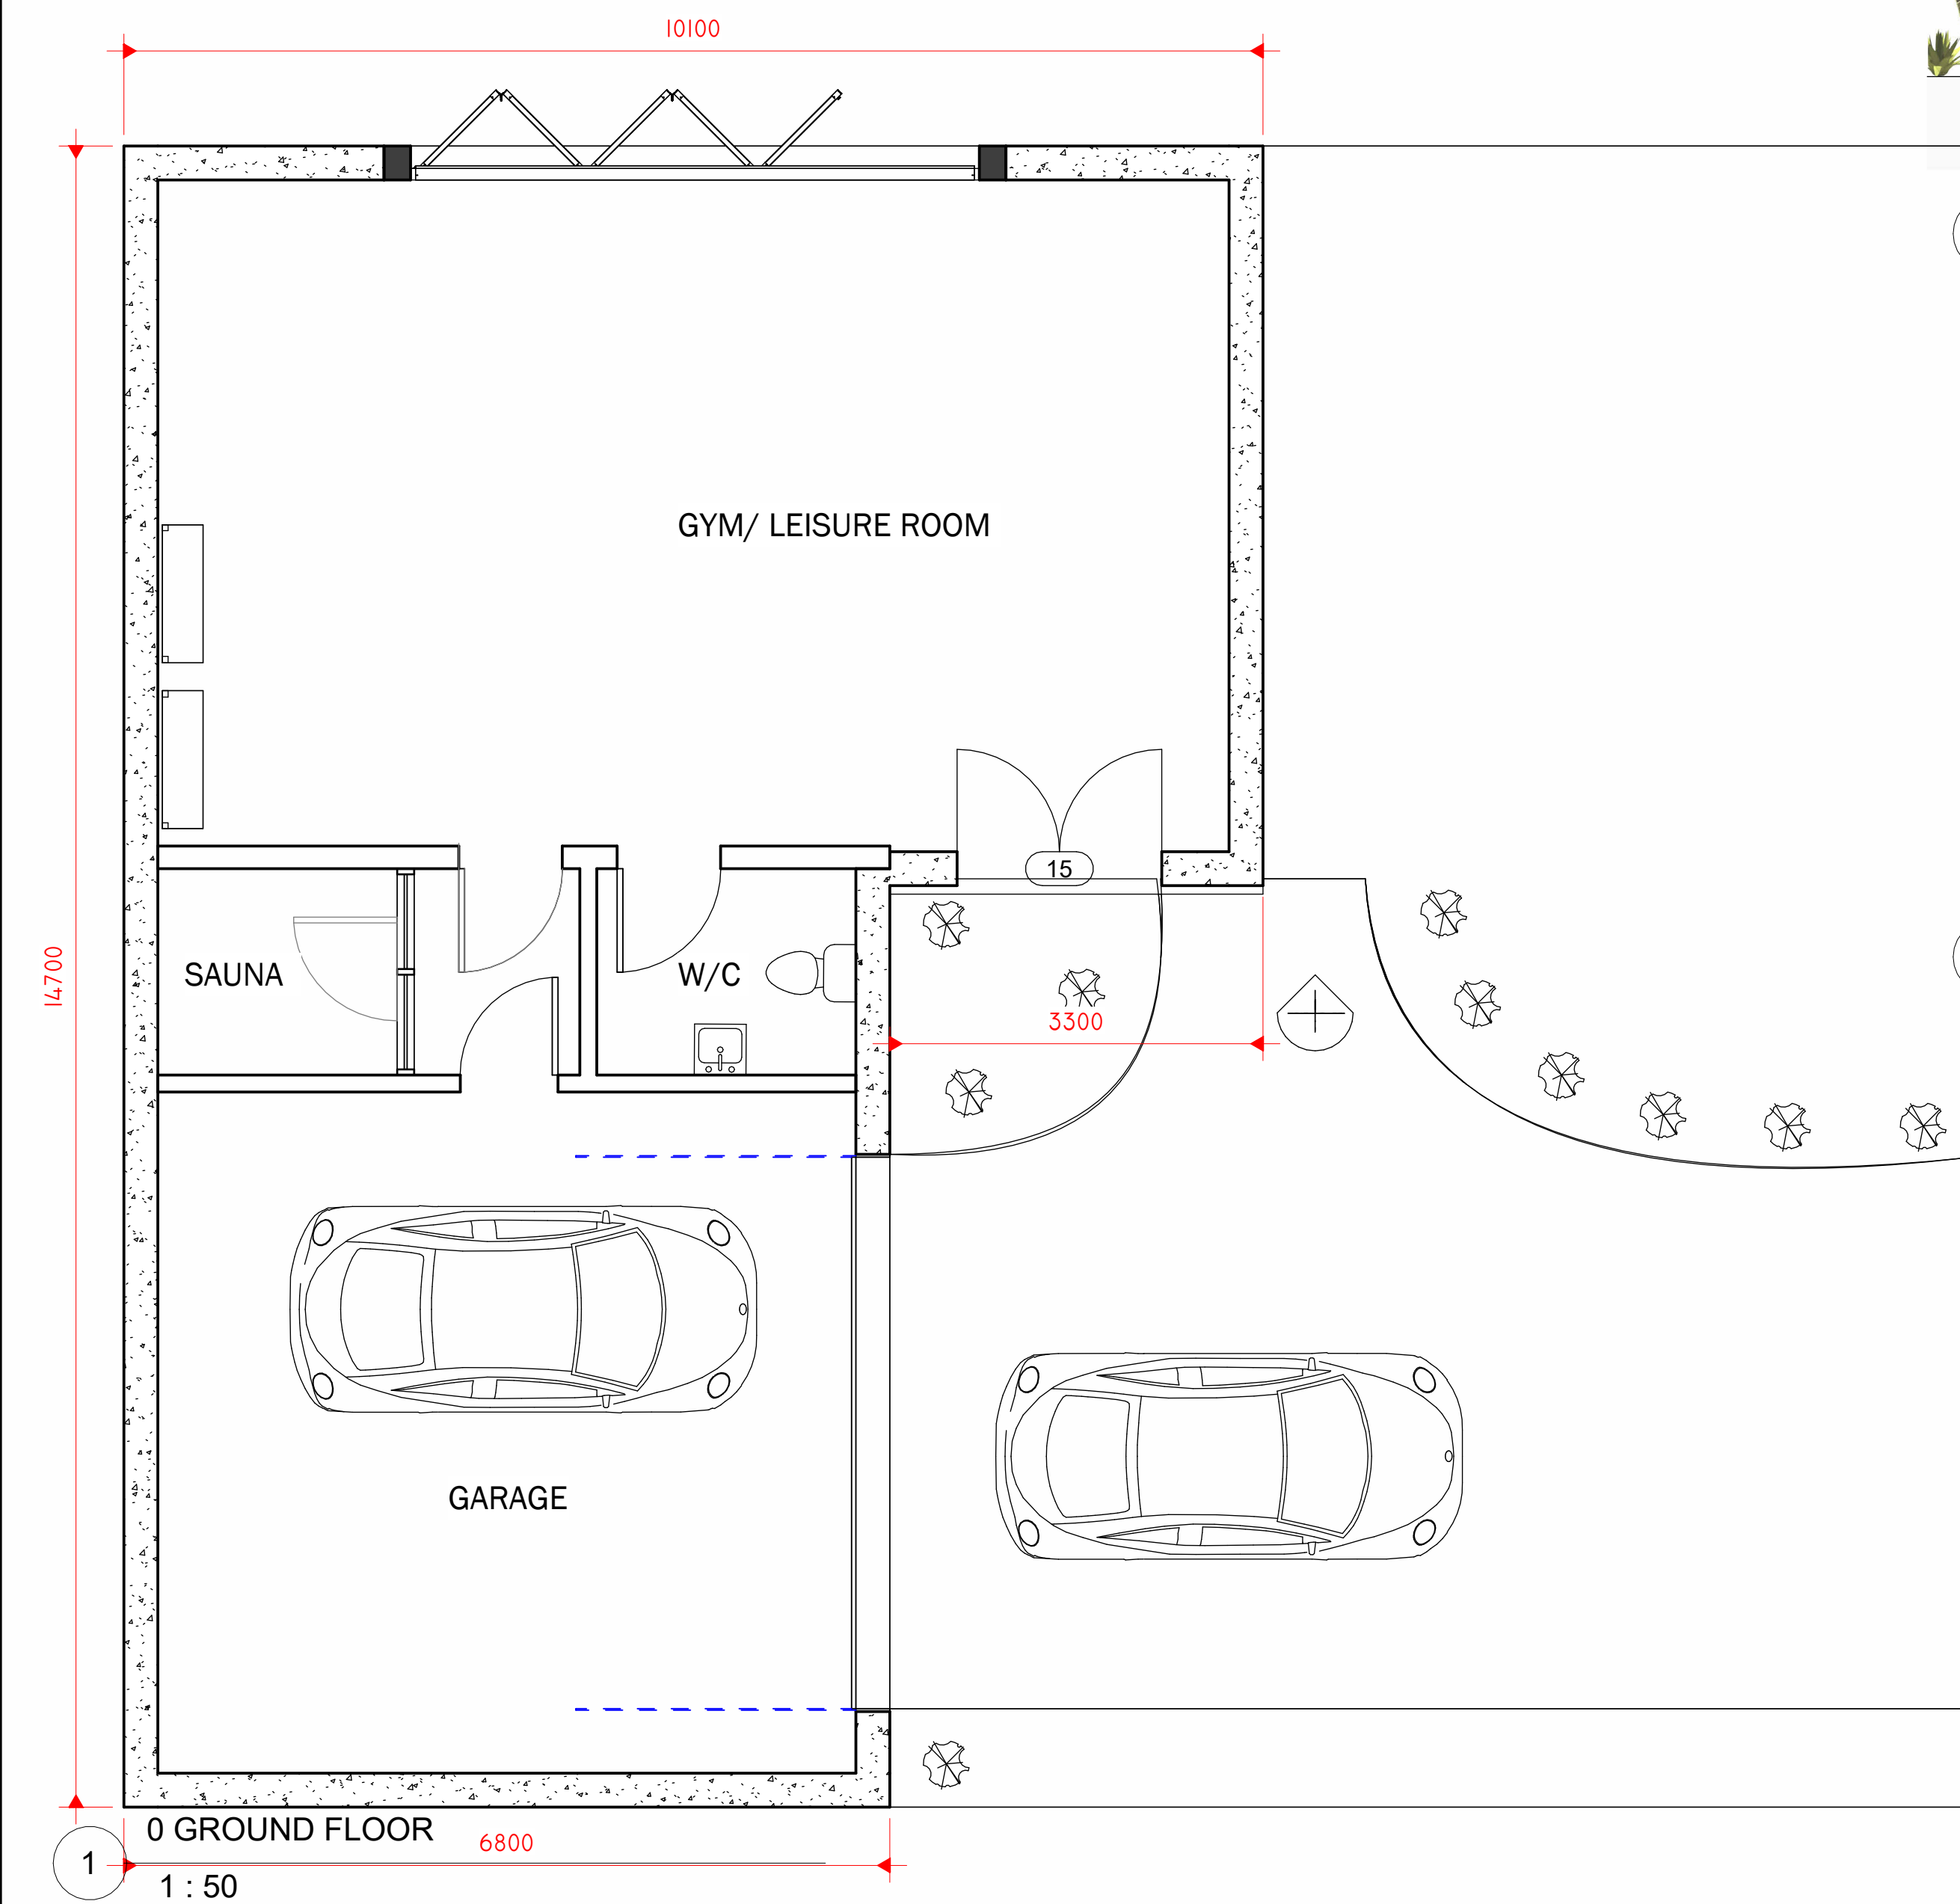

1 0 GROUND FLOOR 1 : 50

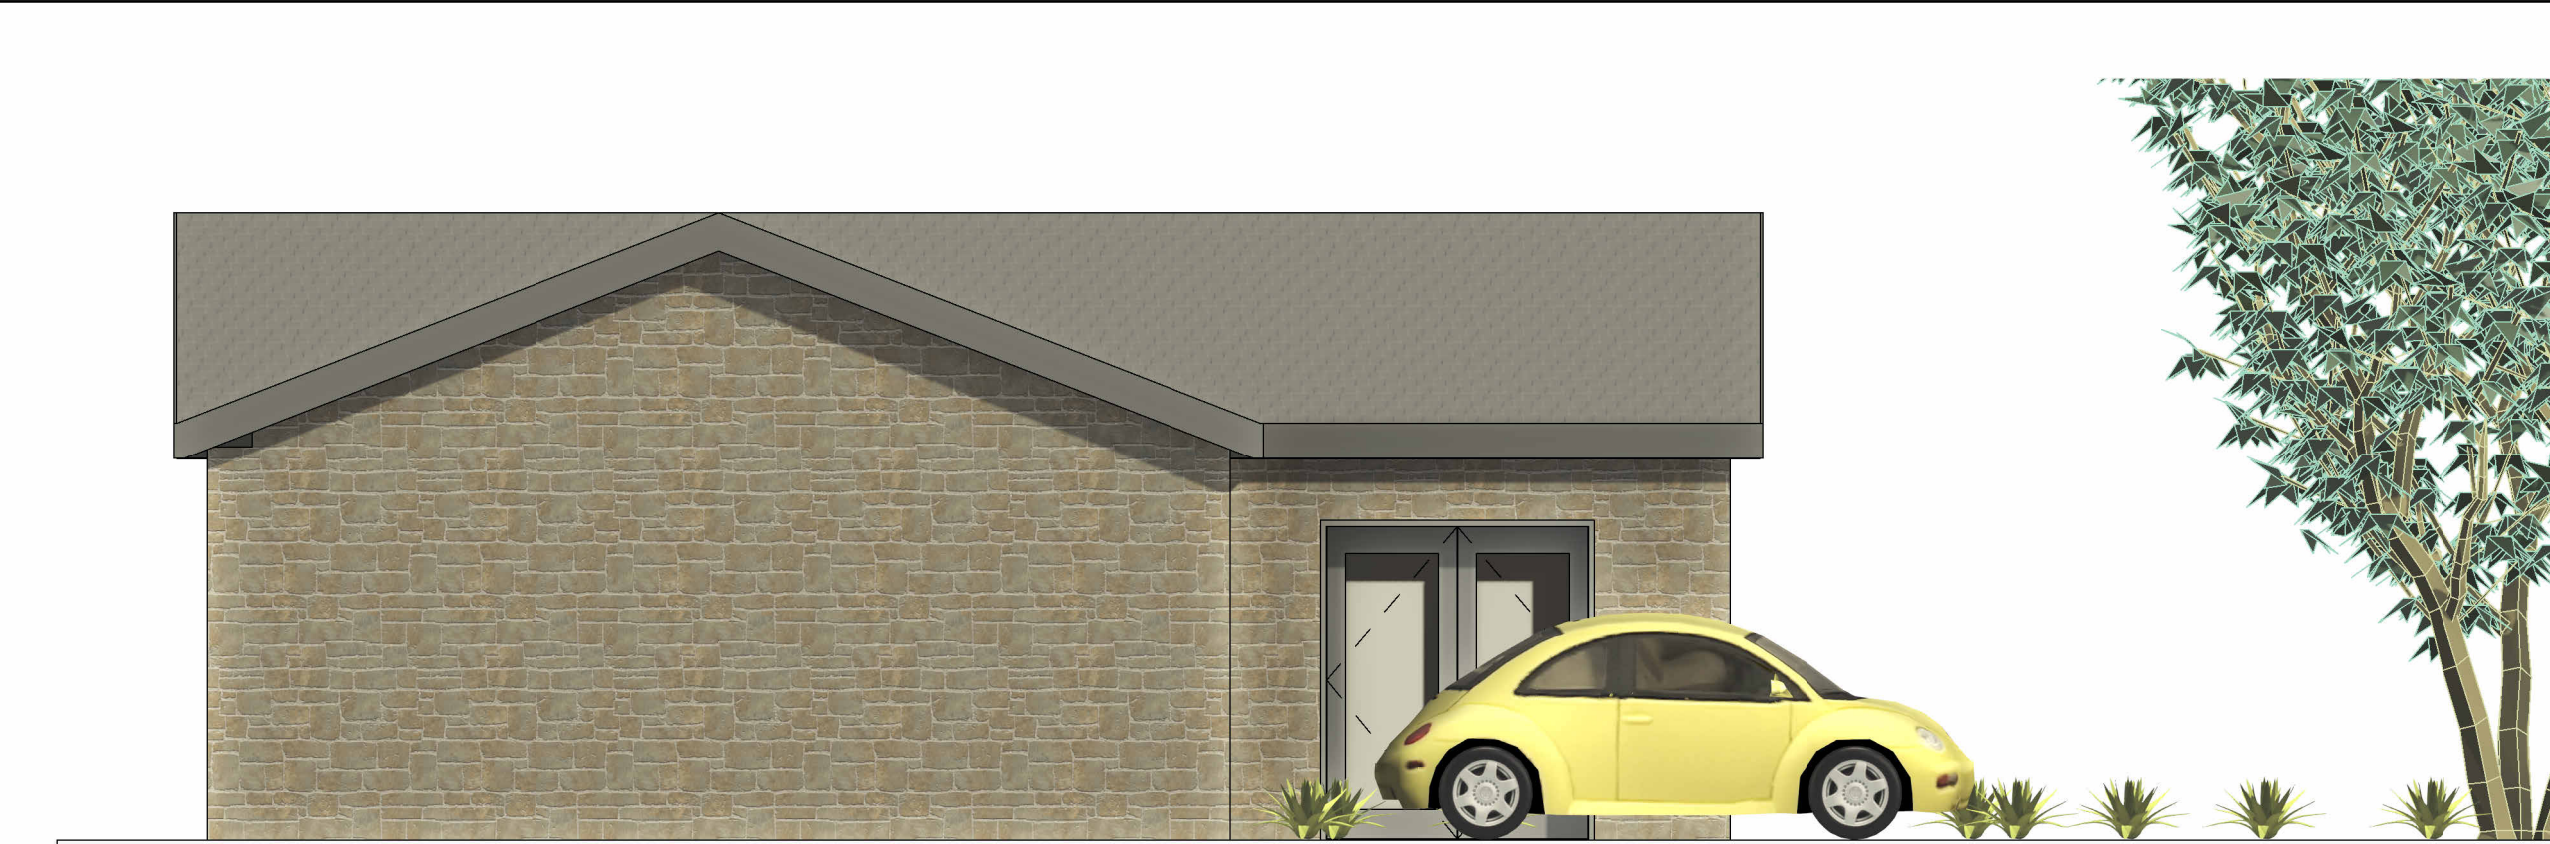

6 PROPOSED NORTH. 1 : 50



5 PROPOSED SOUTH 1 : 50



4 PROPOSED WEST 1 : 50



7 PROPOSED EAST. 1 : 50

Peter Hitchen
Architects

Marathon House
The Sidings Business Park
Whalley, BB7 9SE

01254 823 885

www.peterhitchenarchitects.co.uk

NOTES:

NATURAL SLATE ROOF
RANDOM STONE FACINGS
POWDER GLAZED
ALUMINIUM WINDOWS
AND DOORS
FOR PLANNING APPROVAL
ONLY

No.	Description	Date
1	ROOF LIGHTS REMOVED	30/08/2024
2	ALTERATION TO DOMESTIC CURTLAGE	30/08/2024
3	REPOSITION GARAGE & ANNEX	30/08/2024

CLIENT: Nizam Essa
Brigadoon
Saccary lane
Mellor
Lancashire
BB1 9DW

PROJECT: PROPOSED GARAGE AND
GYM/ LEISURE ROOM

SHEET: PROPOSED FLOOR PLANS,
ELEVATIONS AND VISUALS

Project number PHA/901

Date 29/04/2024

Drawn by OSJ

Checked by PH

A2.2

Scale 1 : 50

Sheet size A1