

All dimensions are to be checked on site, any discrepancies are to be reported to the Architect before work commences.

This drawing is to be read in conjunction with all relevant consultants and specialists drawings / documents, any discrepancies are to be reported to the Architect before the affected work commences.


All structural components shown are indicative only. Details / calculations of structural members are to be provided by the Structural Engineer.

This drawing is copyright.


This drawing and the copyright, design rights and all other intellectual property. No licence or assignment of any such rights is granted hereunder. This drawing is not to be copied or divulged to a third party without written permission.

REVISION DATE COMMENT  
A 28.03.2024 Planning Amendments


SCALE BAR

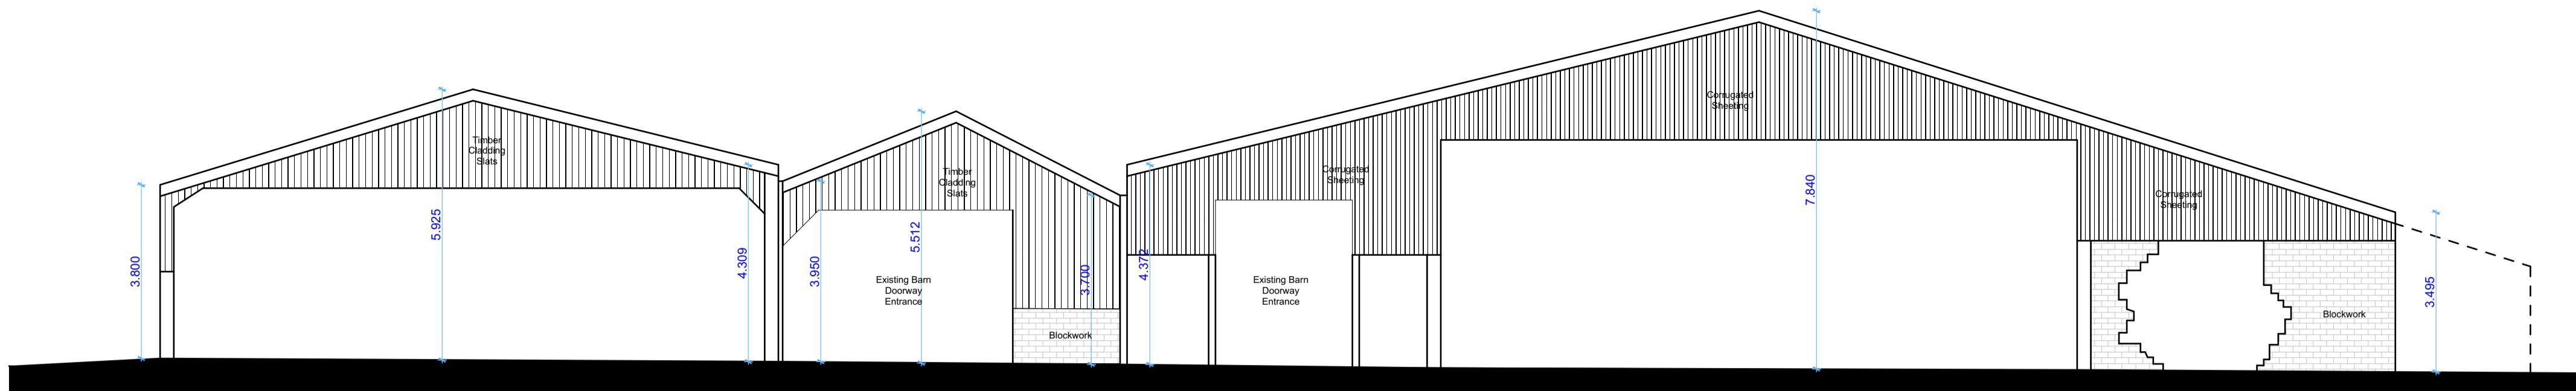

FRONT ELEVATION (3)

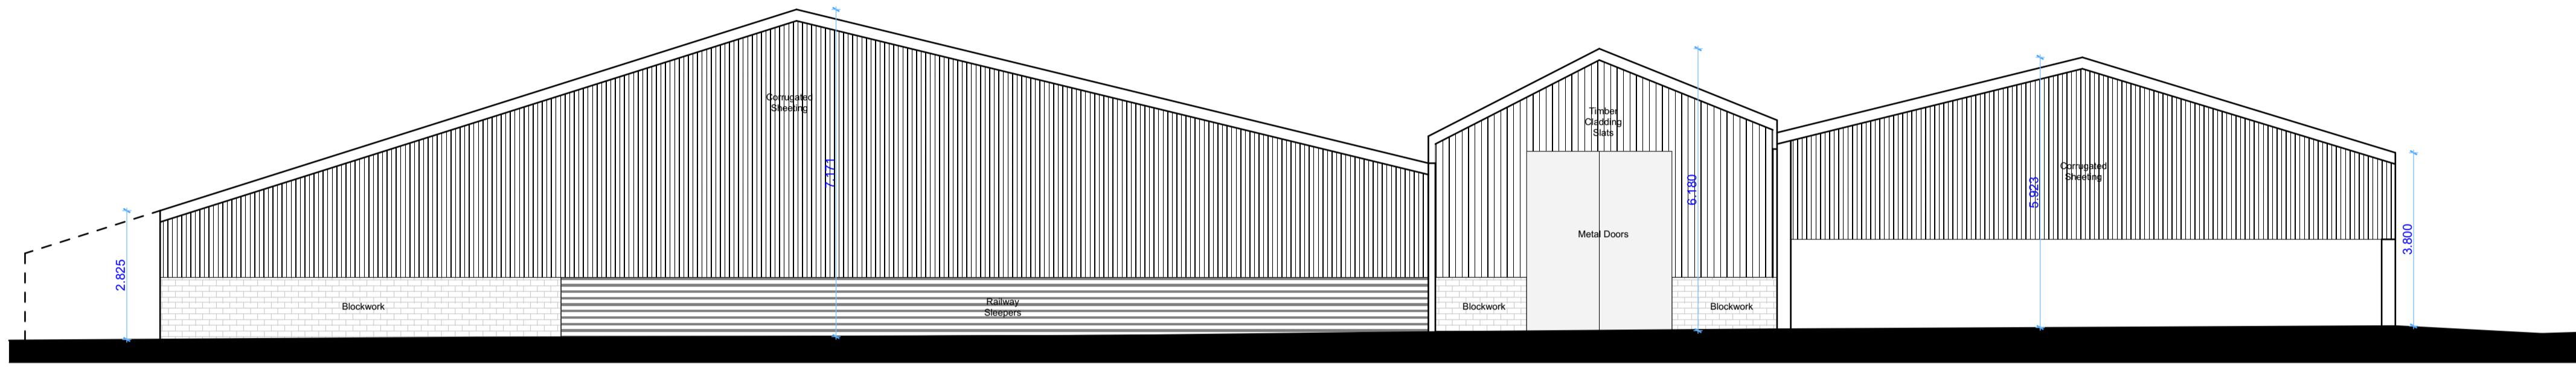

REAR ELEVATION (1)

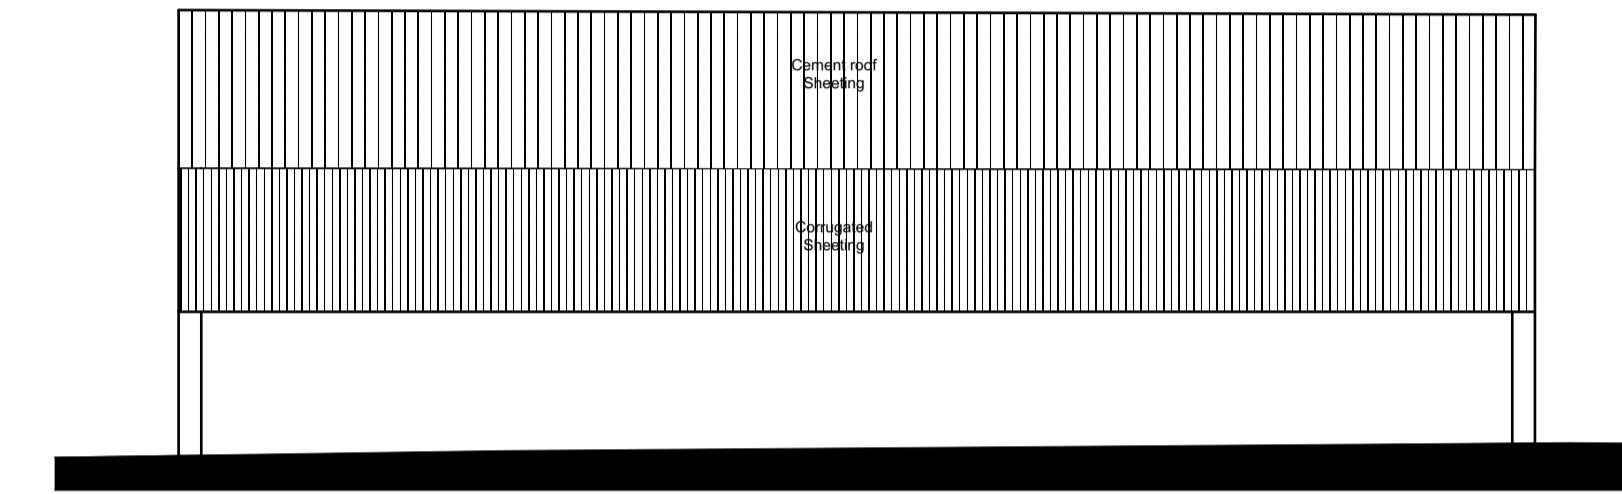

SIDE ELEVATION (4)



LOCATION PLAN

1:1250

SCALE BAR



Elevation Reference Marker



www.C49-Architecture.co.uk  
Info@C49Architecture.co.uk  
Tel: 01535 281432

CLIENT DETAILS	DRAWING No	REVISION
CARR LANE BALDERSTONES RIBBLE VALLEY	RBV-PL 002	A
DRAWING INFO	SCALE	DATE
Existing Elevations	1:100	05/09/22 DRAWN BY JH