
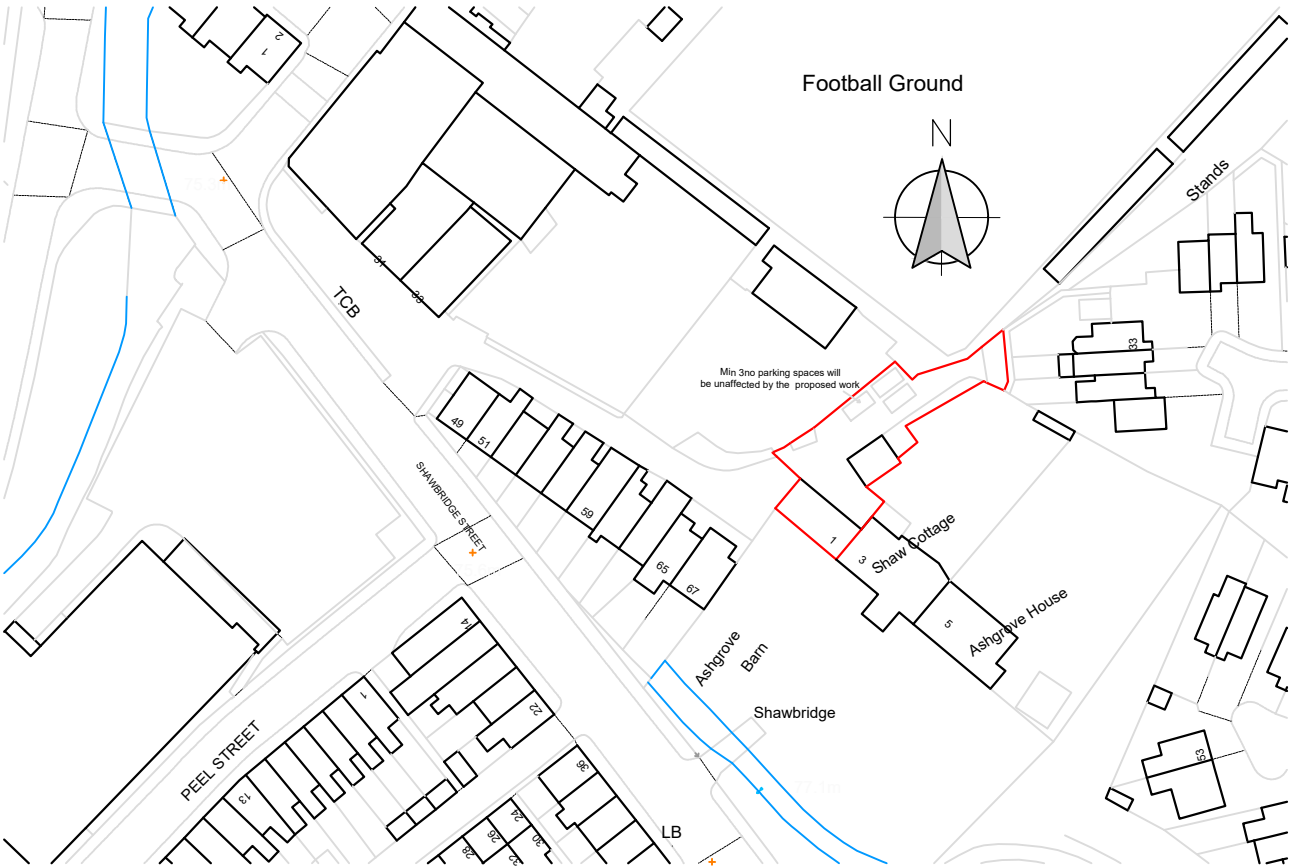


This drawing is to be read in conjunction with all relevant Architect, consultants' and specialists' drawings and specifications. The Architect is to be notified of any discrepancies before proceeding. Do not scale from this drawing. All dimensions and levels are to be checked on site. This drawing is subject to copyright. All work carried out before Planning and Building Permission has been granted is at the contractor/clients risk.
Note: proposed drawing based on OS dwg information. All illustrated dimensions are approximate and all site dimensions are to be checked on site and subject to site survey.

Football Ground

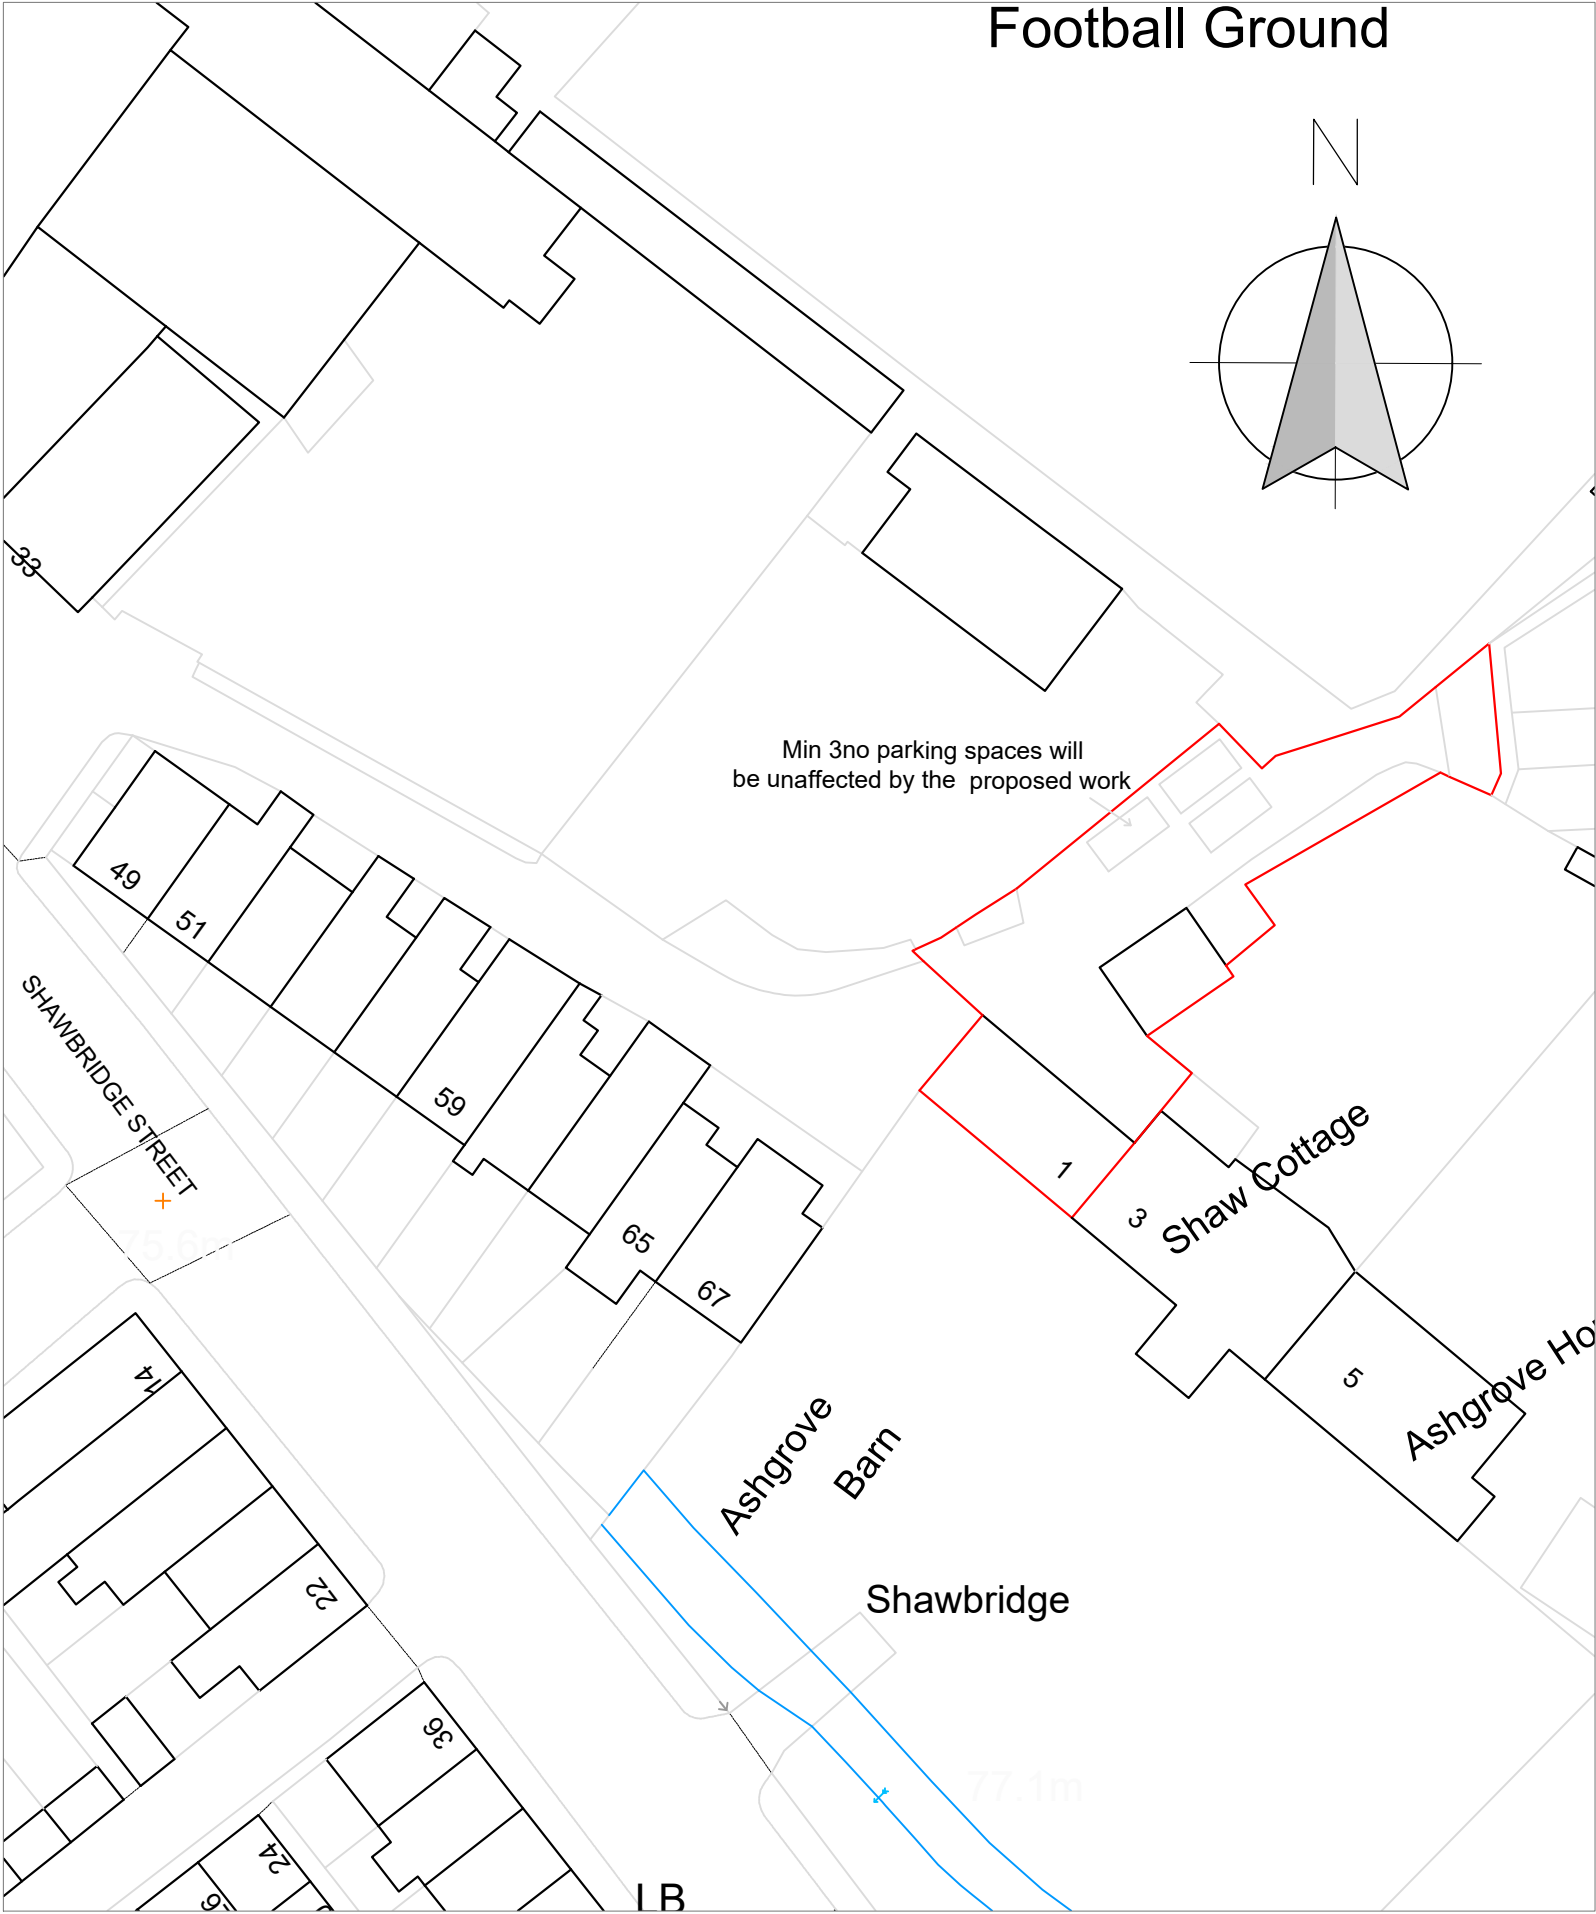

Mapping contents © Crown copyright and database rights 2024 Ordnance Survey 100035207

1:1250

Rev A- Parking spaces indicated 19/08/24

Client
Mr Davies

Job Title
Proposed Alterations to form Annex at
Ashgrove Barn
1 Shawbridge Street
Clitheroe
BB7 1LZ

Drawing Title
Location and Site Plan

Scale
Various@A3

Date
June 2024

Drawn
LKR

spa
SUNDERLAND PEACOCK ARCHITECTS
SUNDERLAND PEACOCK & ASSOCIATES LTD.
HAZELMERE, PIMLICO ROAD, CLITHEROE
LANCASHIRE, BB7 2AG
T 01200 423178 F 01200 427328
E info@sunderlandpeacock.com
www.sunderlandpeacock.com



7077 -02

REV
A