

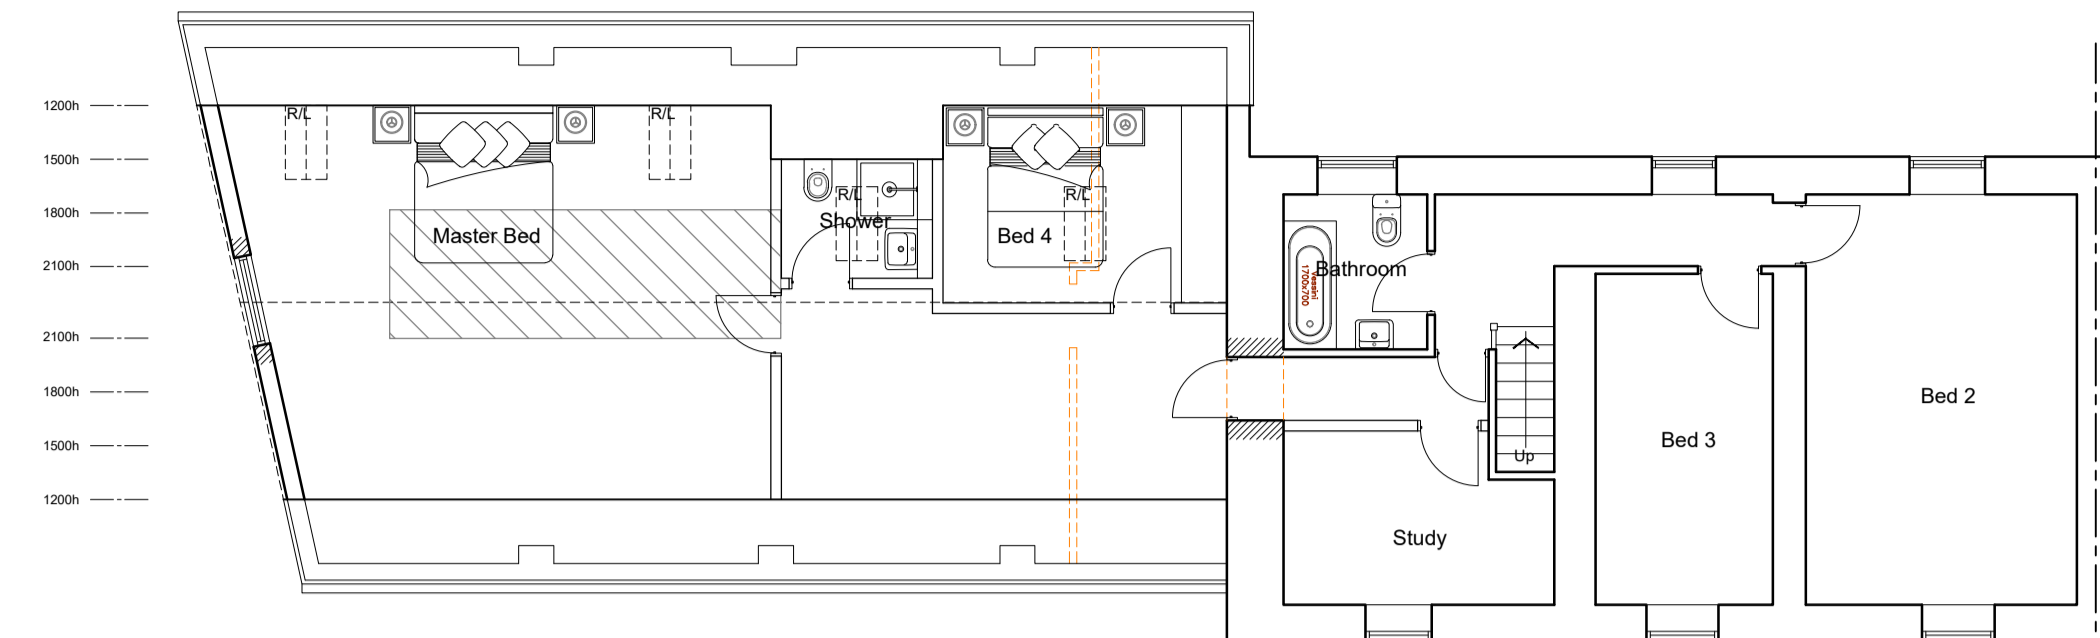



**Notes**  
 1. Do not scale drawing.  
 2. All dimensions are in millimeters unless noted otherwise.  
 3. Not for construction unless otherwise shown.  
 4. When appropriate, this drawing to be read in conjunction with project specific Designers Risk Assessments, produced in accordance with requirements of Regulation 13 of the Construction (Design and Management) Regulations 1994.

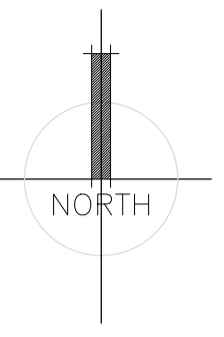


PROPOSED FIRST FLOOR PLAN  
 Scale 1:100

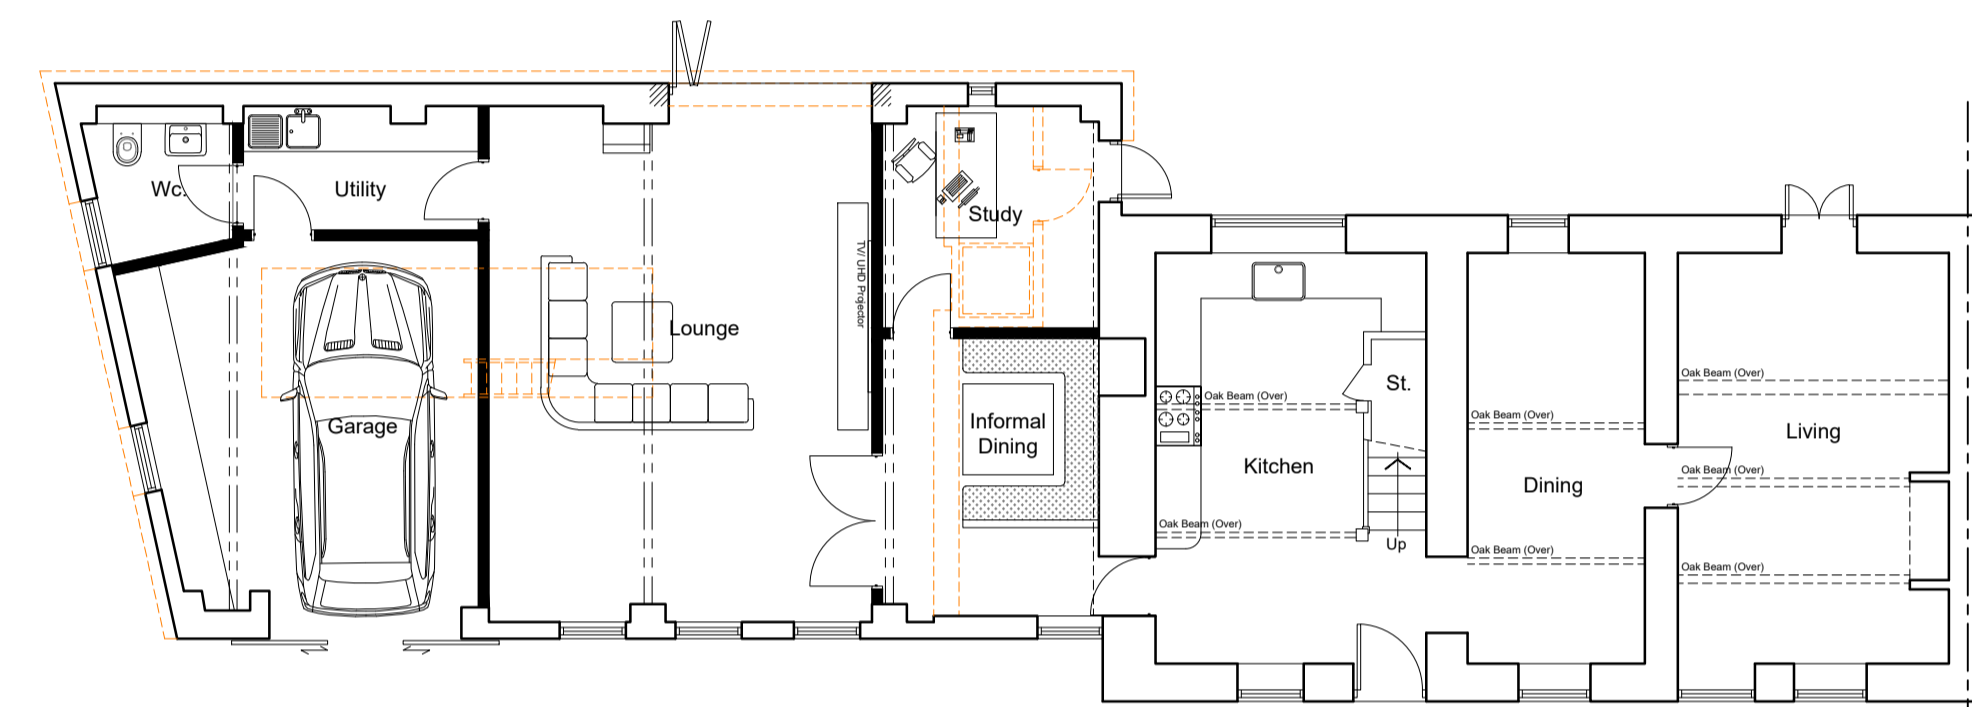


PROPOSED GROUND FLOOR PLAN  
 Scale 1:100

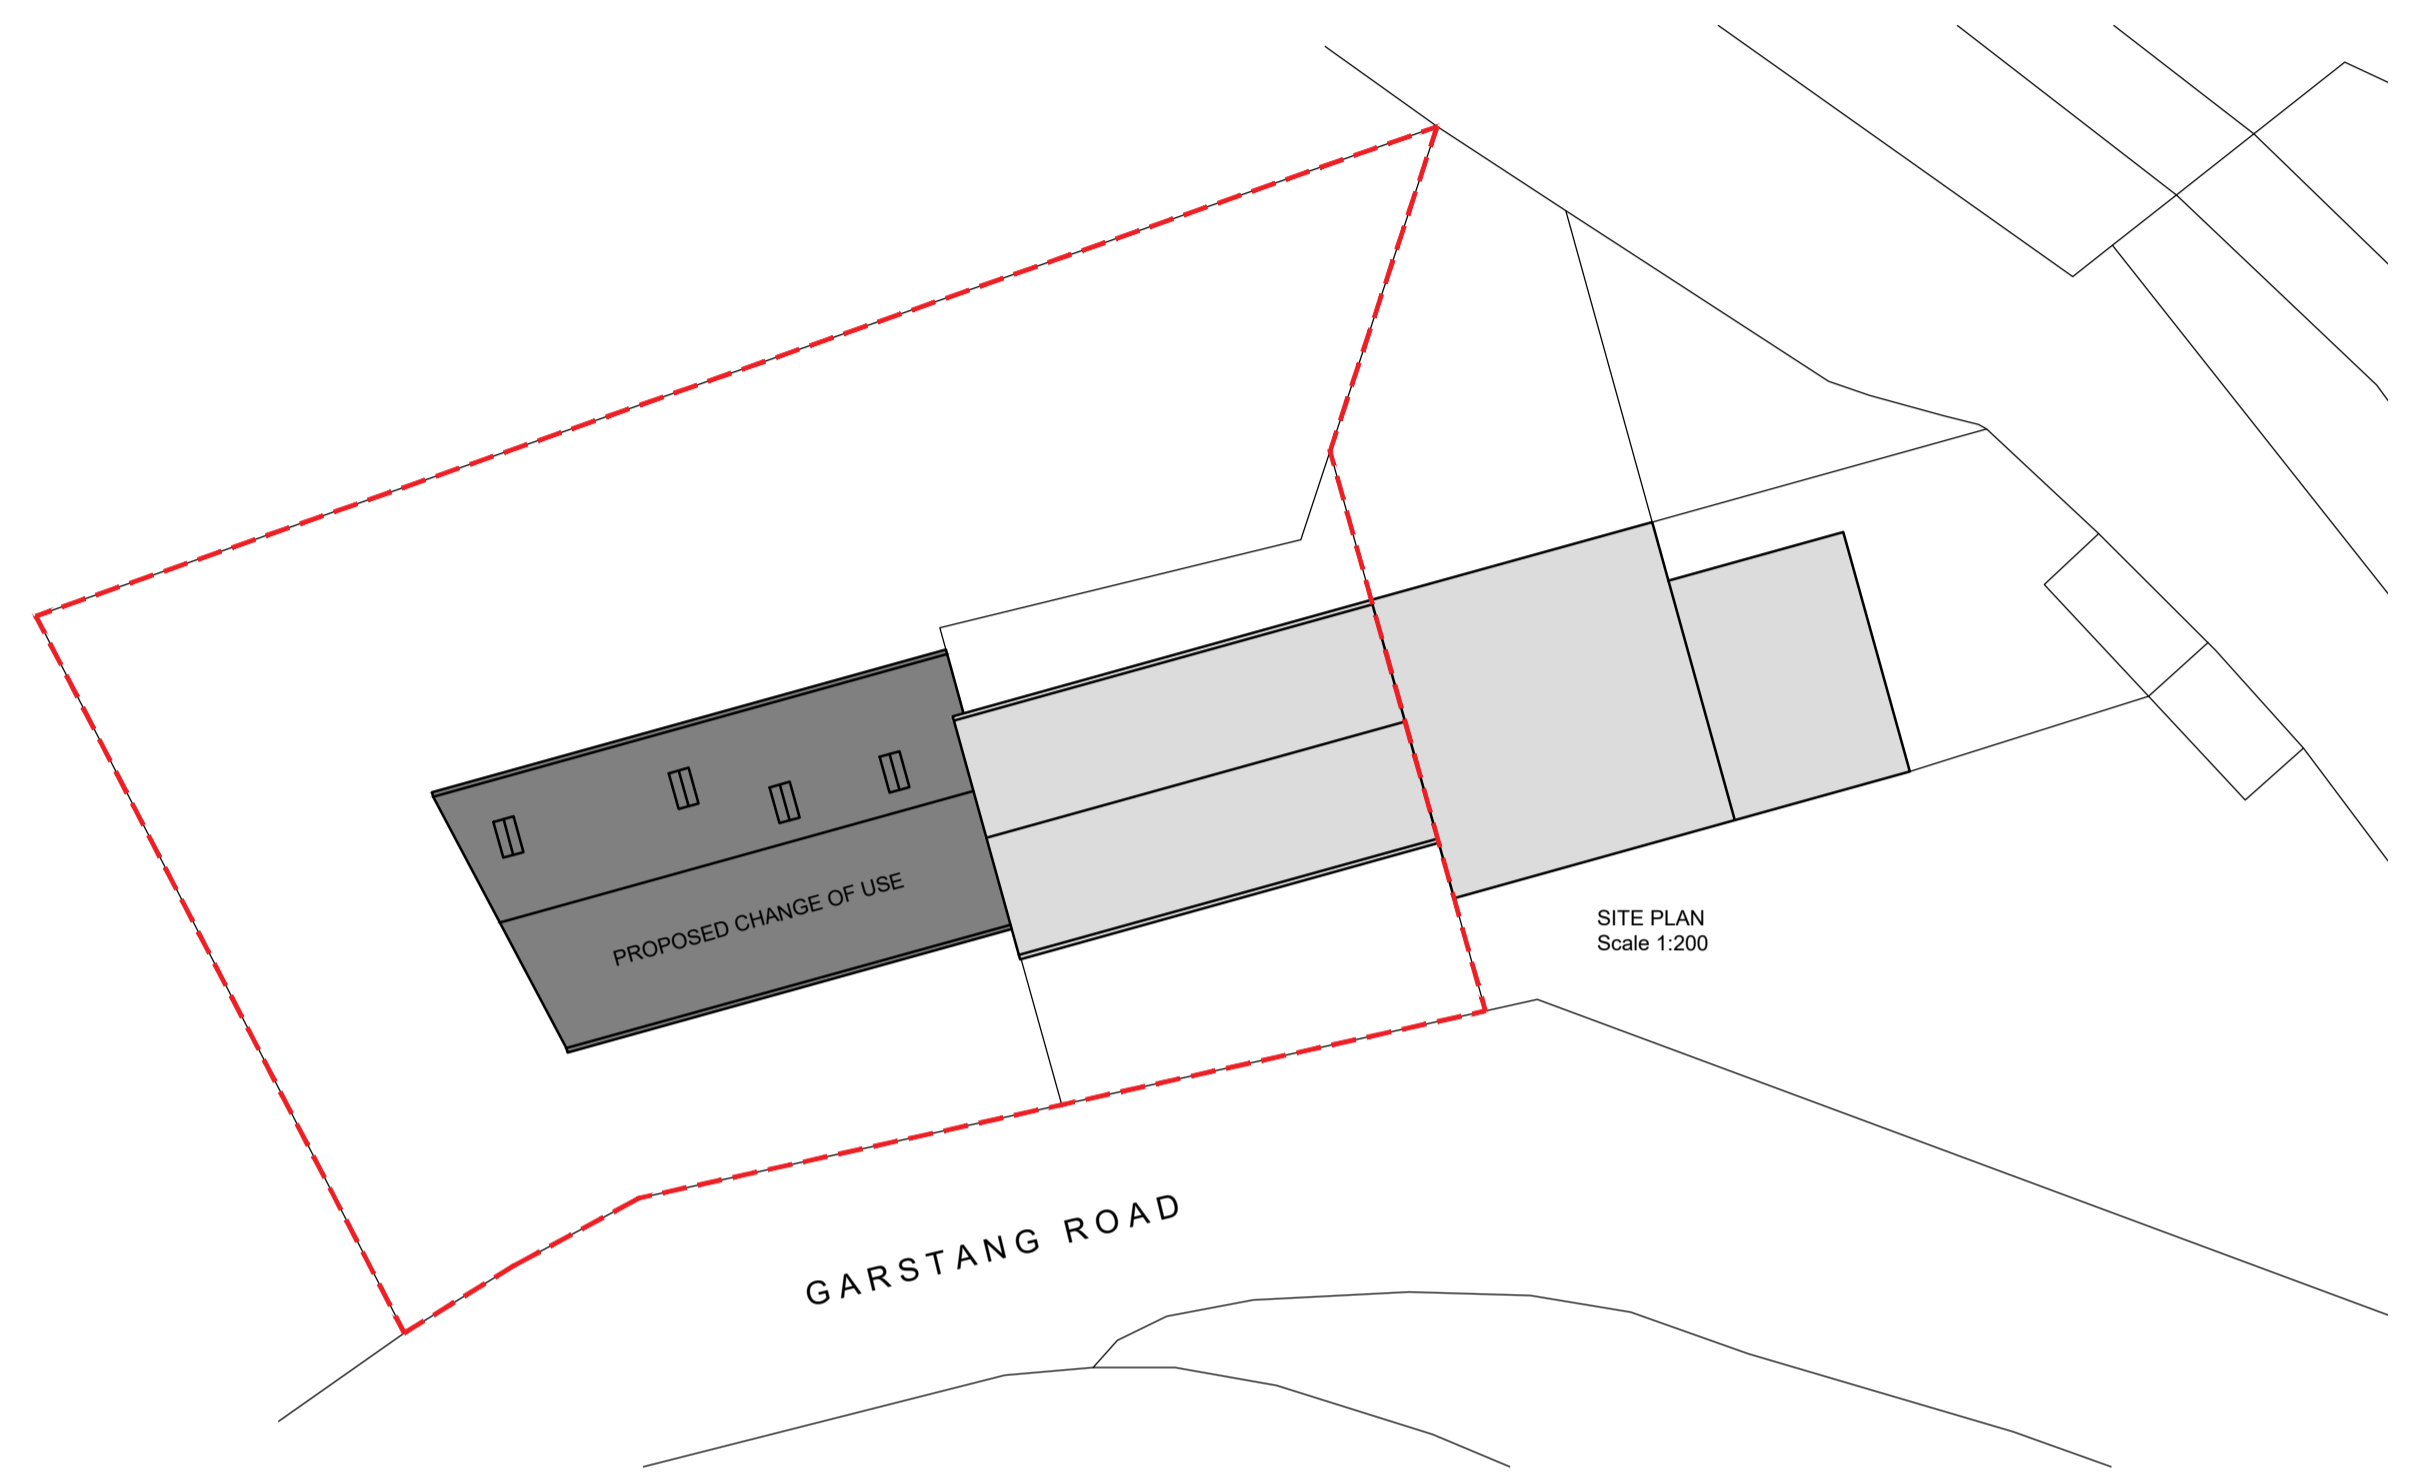


SITE PLAN  
 Scale 1:200

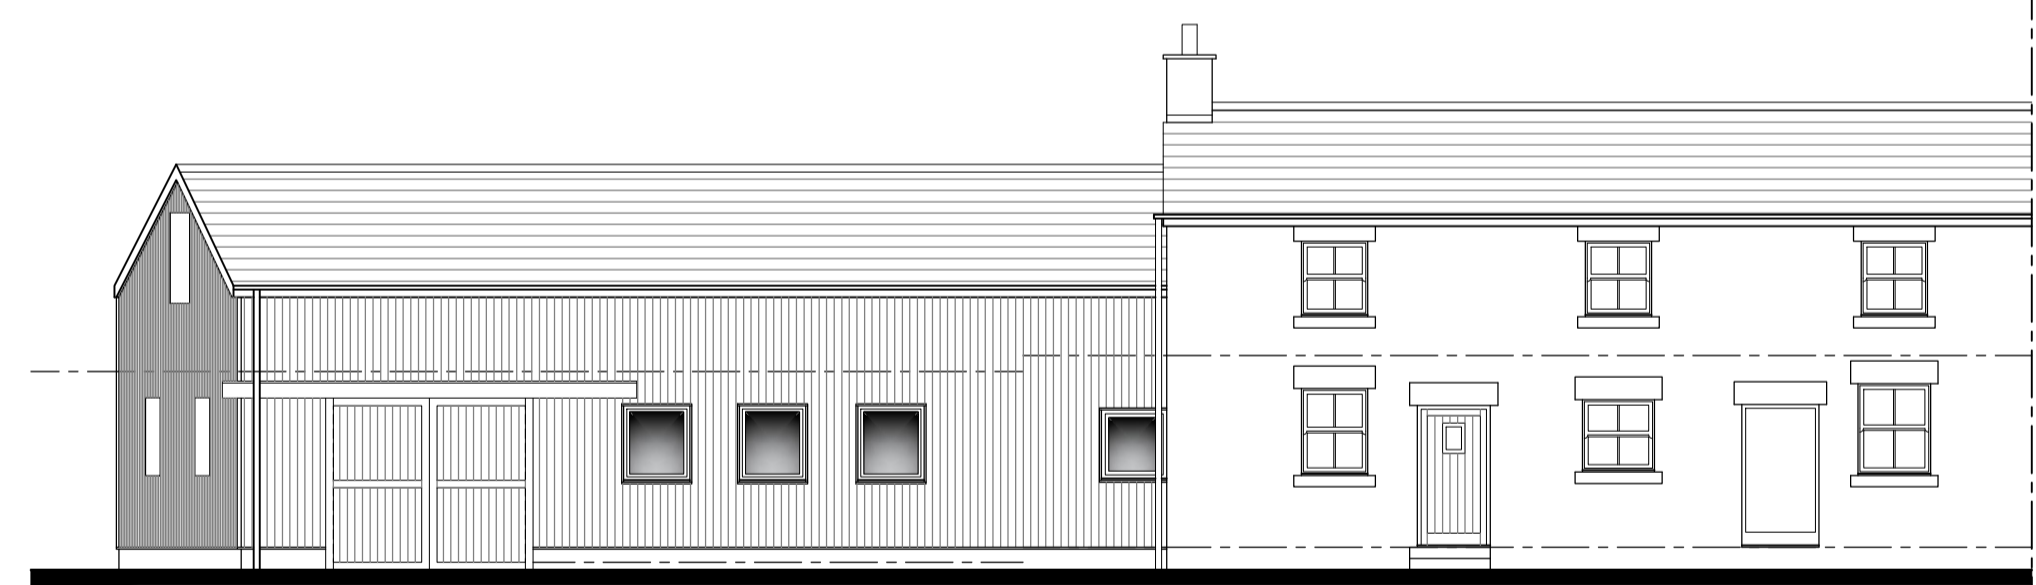


PROPOSED FRONT ELEVATION  
 Scale 1:100

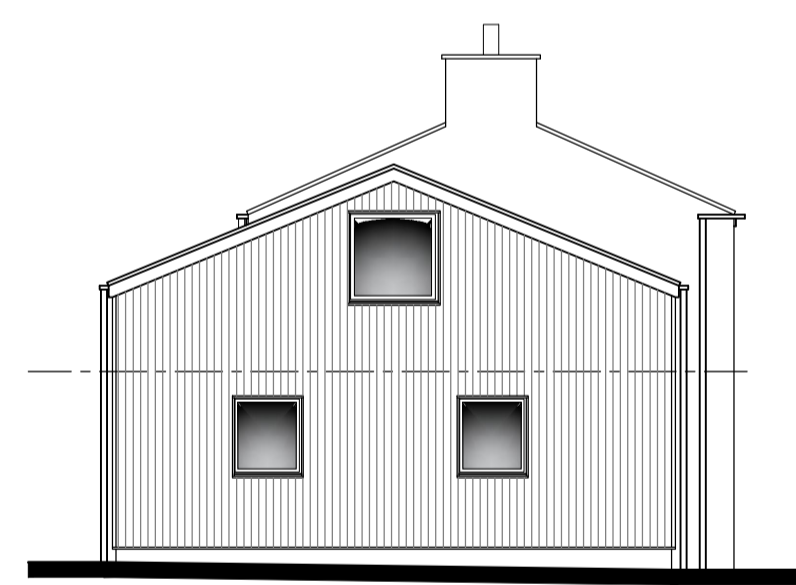


PROPOSED SIDE ELEVATION  
 Scale 1:100

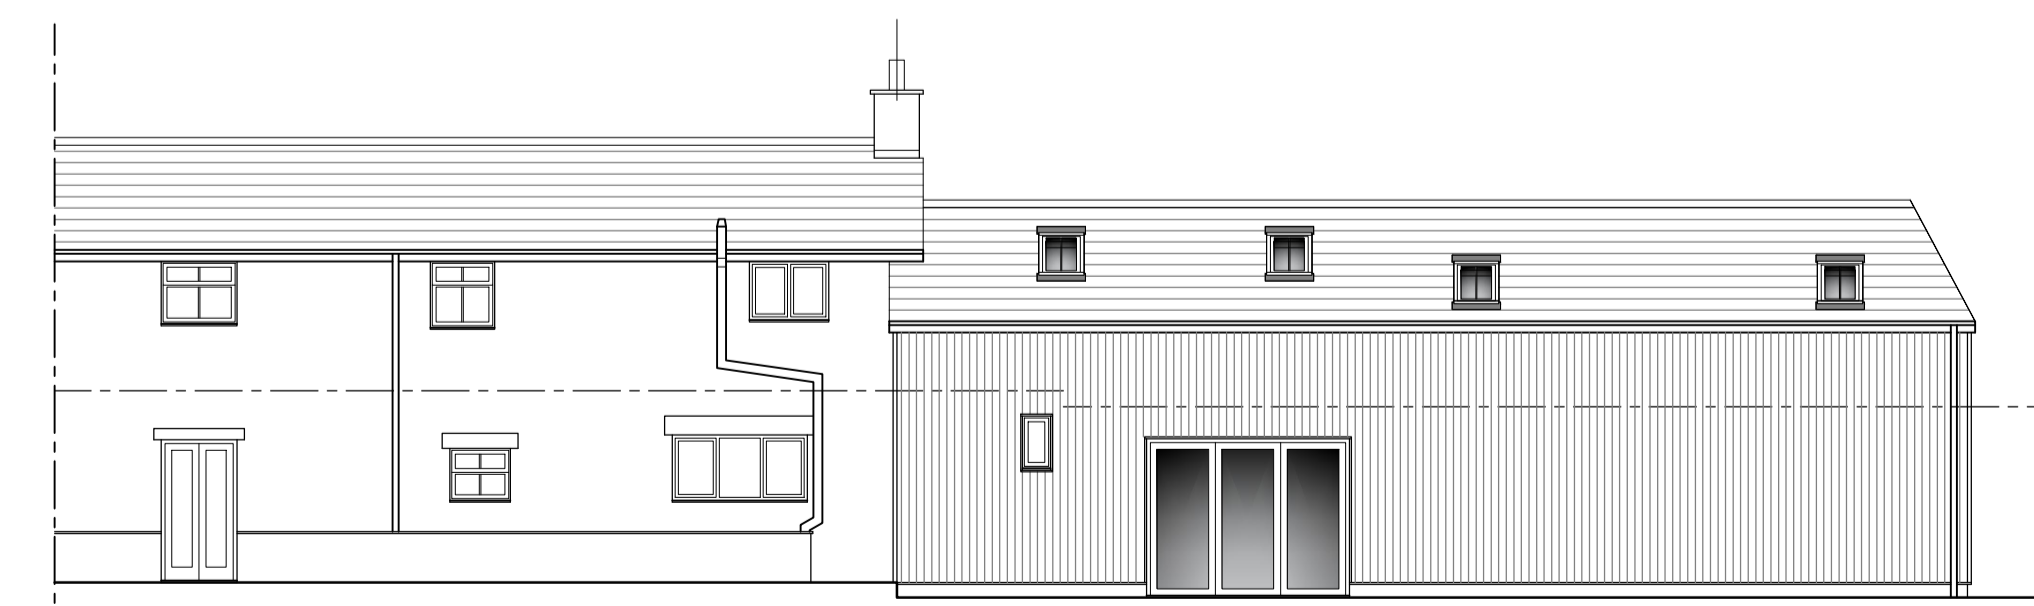

PROPOSED REAR ELEVATION  
 Scale 1:100

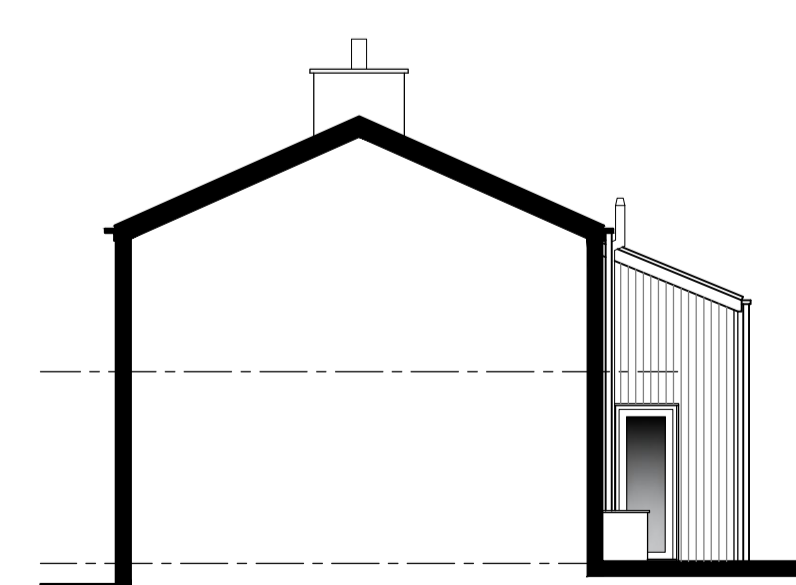

PROPOSED SIDE ELEVATION  
 Scale 1:100

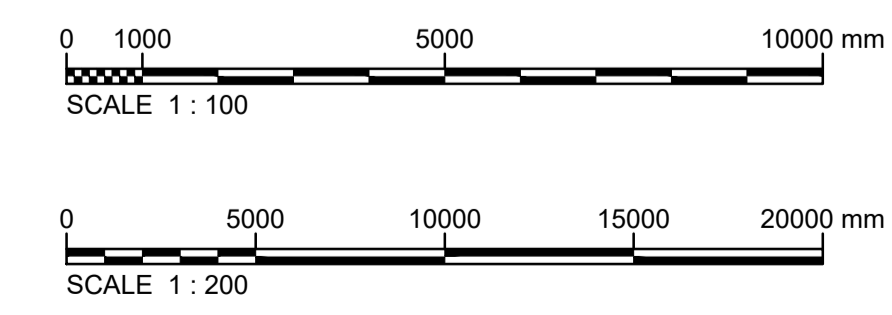

REV.	DATE	DESCRIPTION	DRN.	CKD.
-	-	-	AG	AG



Tel: 01423 525 222  
 Mobile: 07966 576 346  
 Email: alex@amgarchitectural.com

**PROJECT**  
 MR G. GREGSON  
 PROPOSED CHANGE OF USE  
 1 FERRY BUTTS  
 GARSTANG ROAD  
 CHIPPING  
 PR3 2QJ

**TITLE**  
 PROPOSED FLOOR PLANS AND ELEVATIONS  
 SITE PLAN

**STAGE**  
**PLANNING**

JOB No. 2023 537	DWG No. 02	REV. -
SCALE 1:200, 1:100 @ A1	DATE August 2024	
DRAWN FDD	CHECKED AMG	