


This drawing is to be read in conjunction with all relevant Architect, consultants' and specialists' drawings and specifications. The Architect is to be notified of any discrepancies before proceeding. Do not scale from this drawing. All dimensions and levels are to be checked on site. This drawing is subject to copyright. All work carried out before Planning and Building Permission has been granted is at the contractor/client's risk.

0 1 2 3m

1:50 Scale

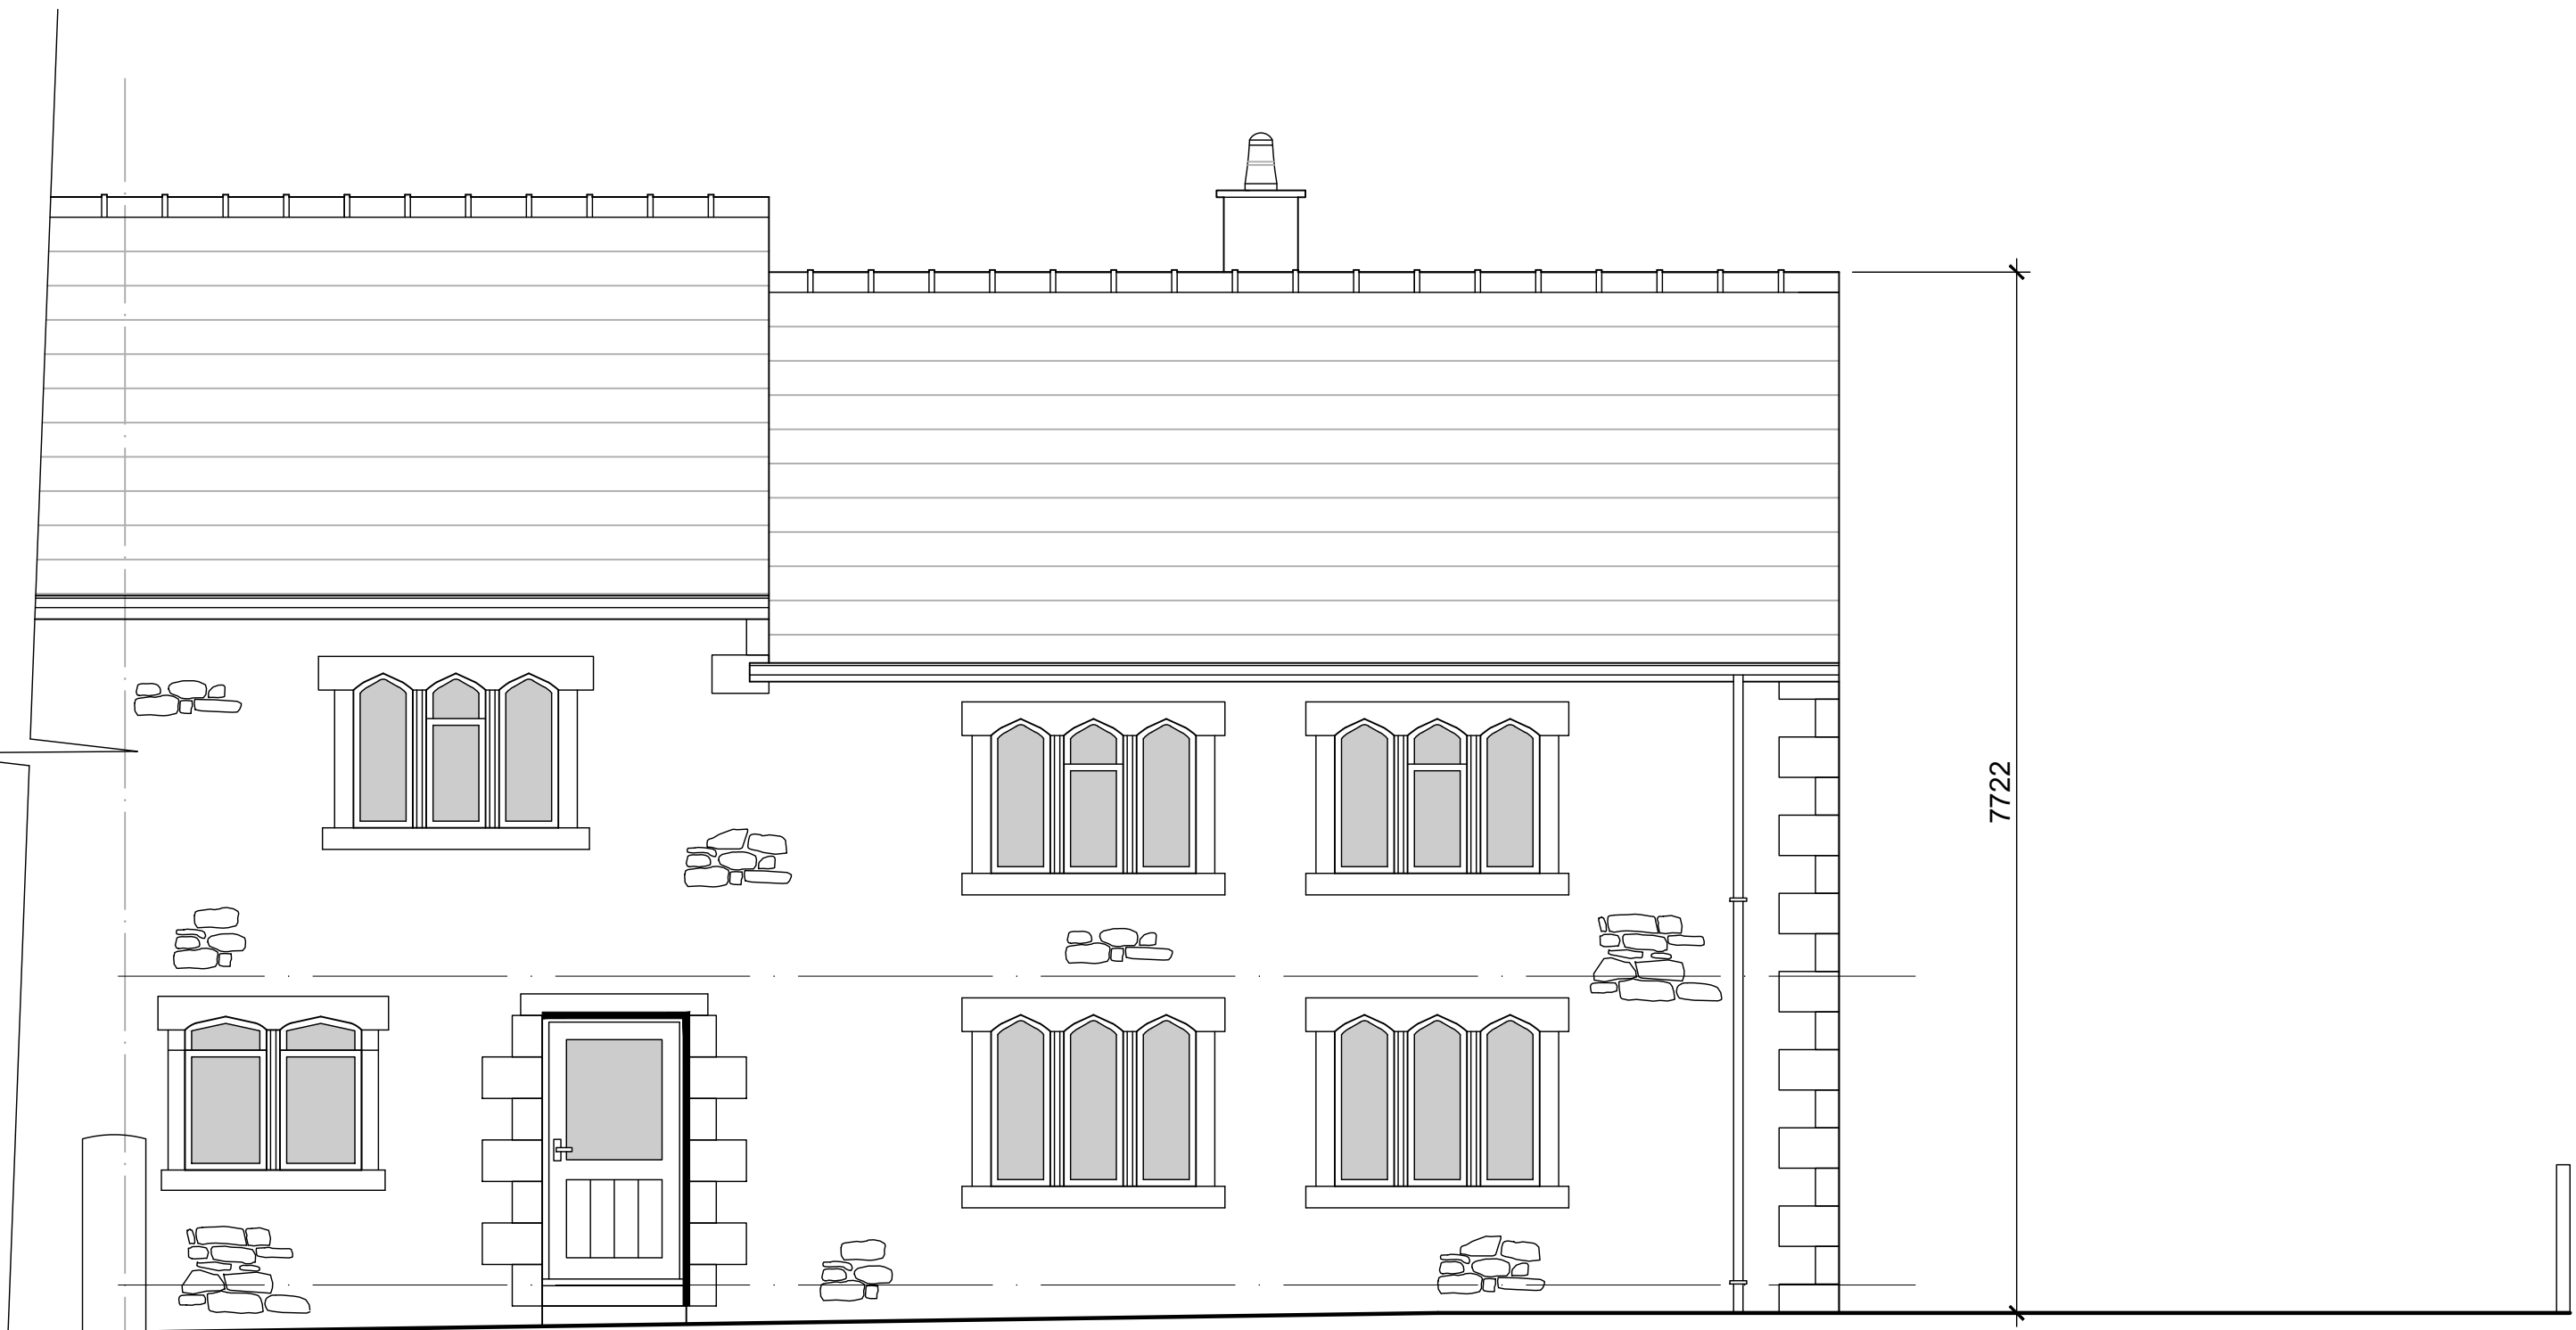


South Elevation
1:50 Scale



East Elevation
1:50 Scale



North Elevation
1:50 Scale

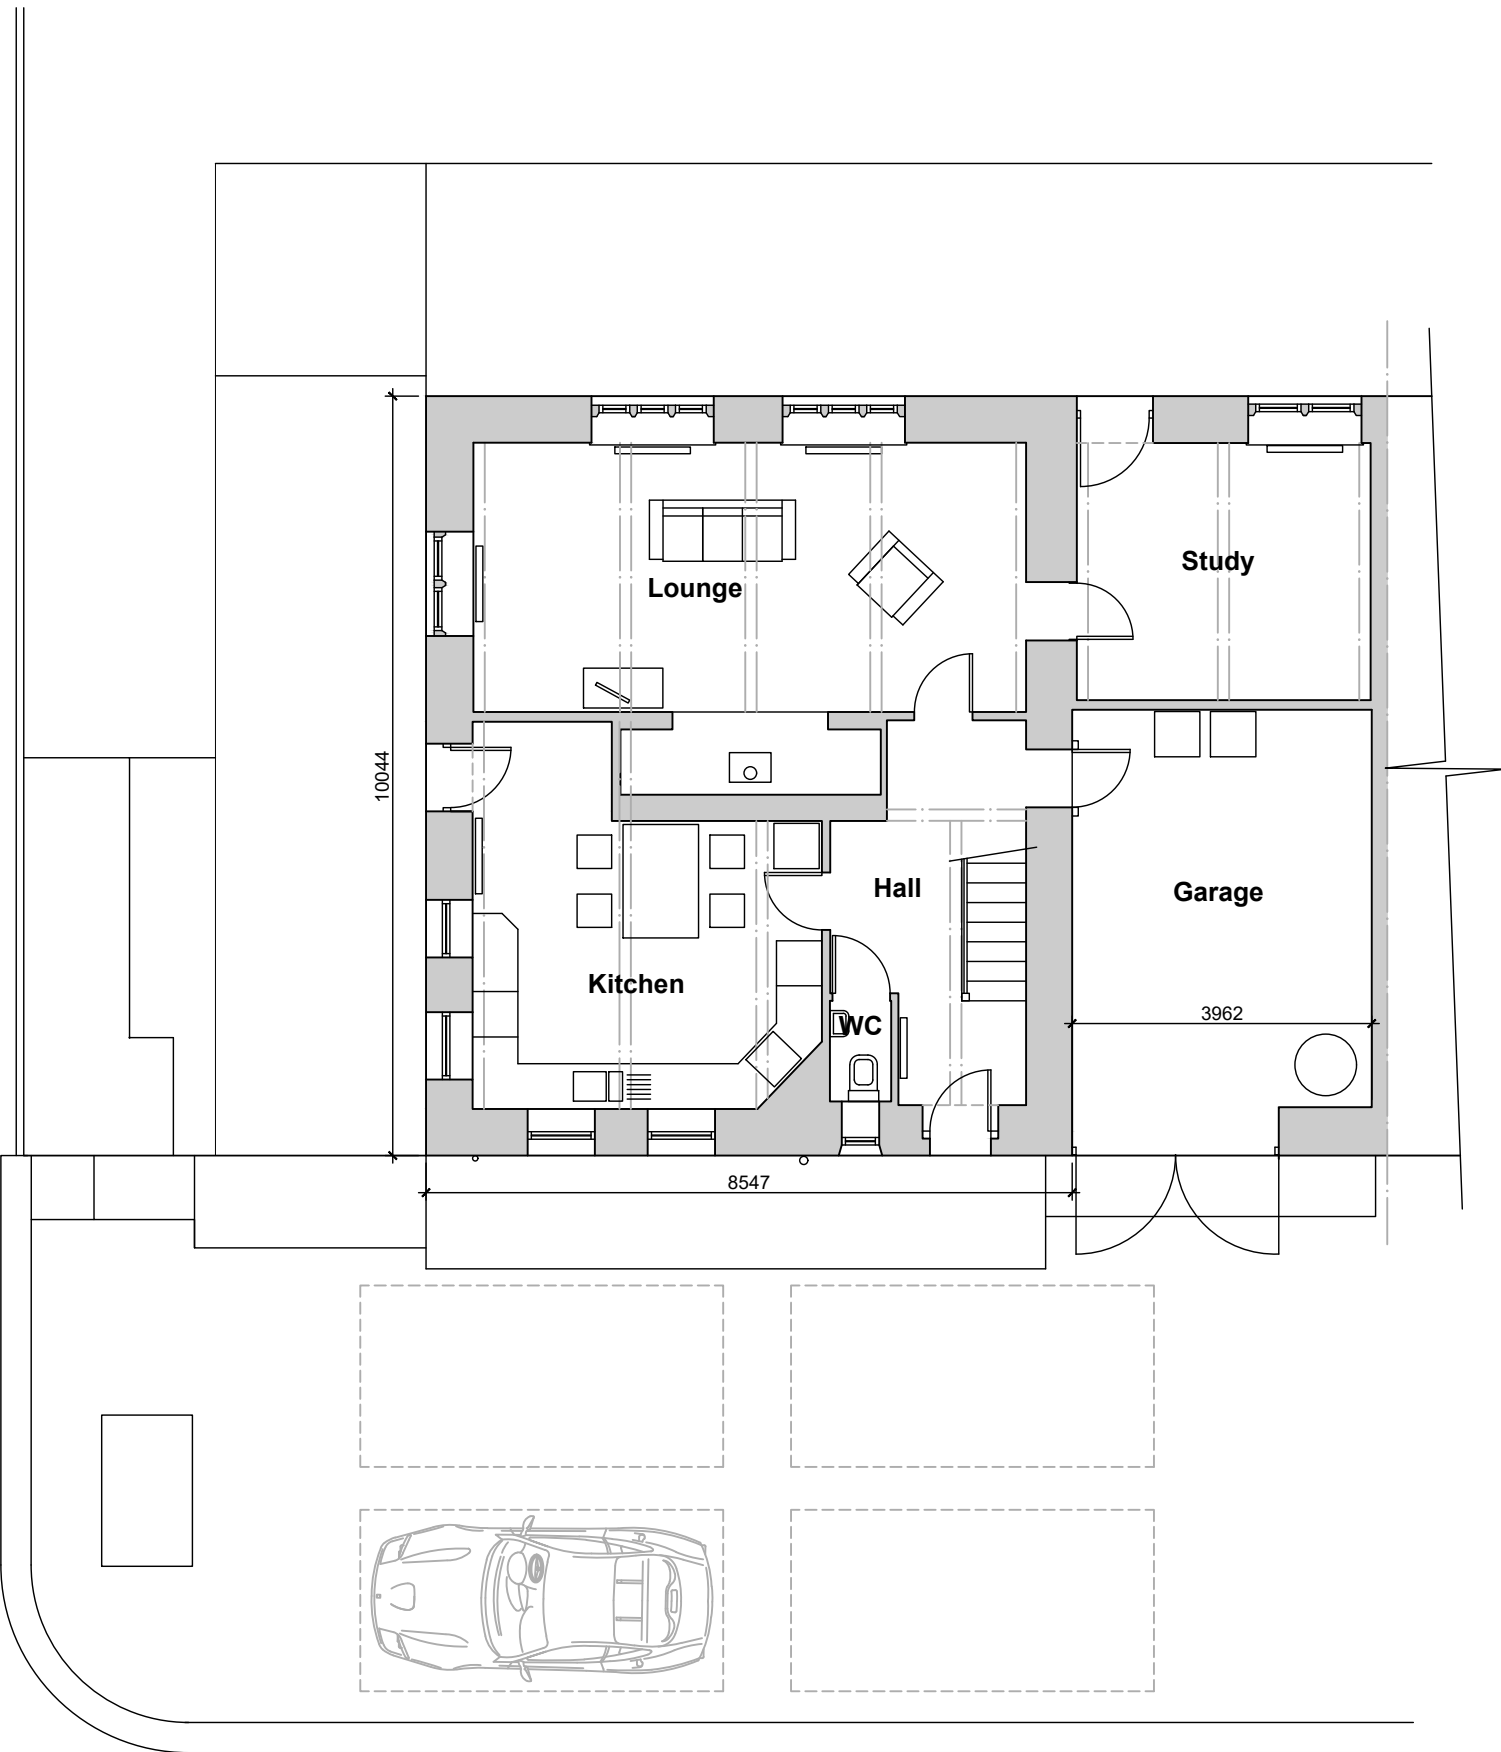

Site Plan
1:100 Scale

0 2 4 6m

1:100 Scale

Client
Mr and Mrs Chadwick

Job Title
Hough Clough Farm
Hough Clough Lane
Chipping
Preston
PR3 2NT

Drawing Title
Existing Elevations and Site Plan

Scale Date Drawn
Various @ A1 Sept 2024 Craig Harrison

spa
SUNDERLAND PEACOCK & ASSOCIATES LTD.
HARDENBERG, PARKS ROAD, CLITHEROE
LANCASHIRE, BB7 2AG
T 01200 421718 F 01200 421720
E info@sunderlandpeacock.com
www.sunderlandpeacock.com



7127 -002