

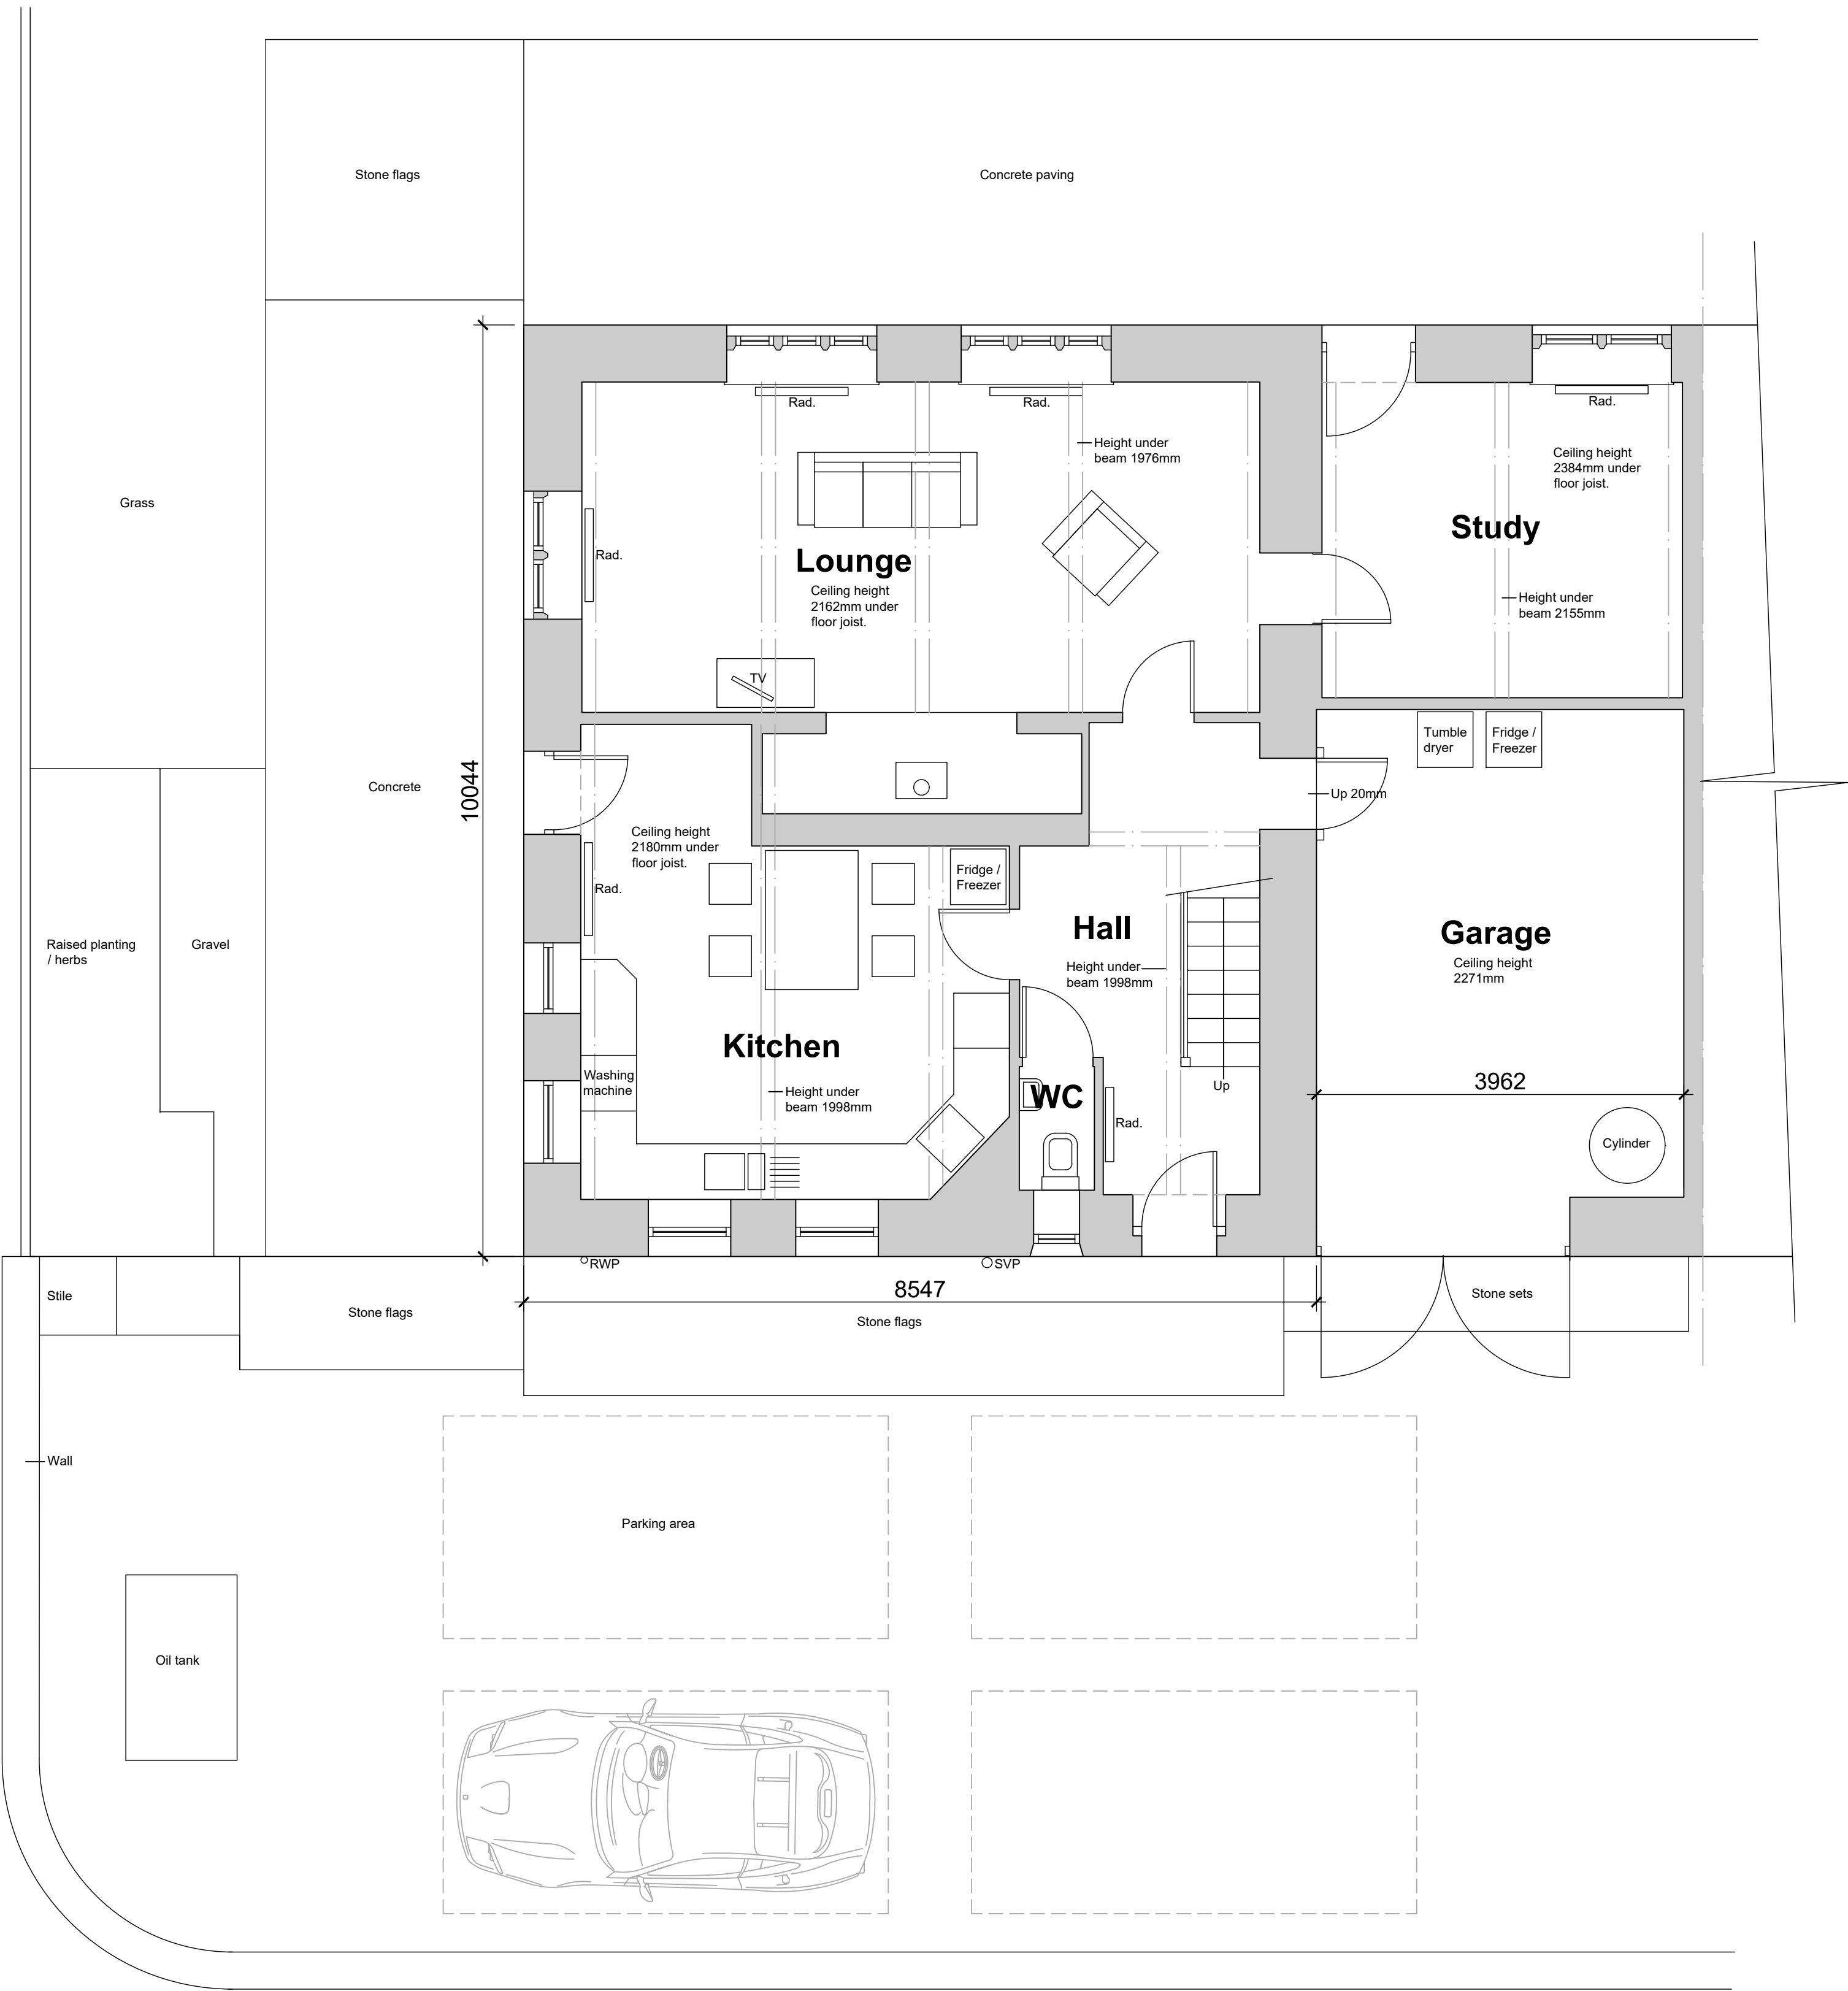


This drawing is to be read in conjunction with all relevant Architect, consultants' and specialists' drawings and specifications. The Architect is to be notified of any discrepancies before proceeding. Do not scale from this drawing. All dimensions and levels are to be checked on site. This drawing is subject to copyright. All work carried out before Planning and Building Permission has been granted is at the contractor/client's risk.

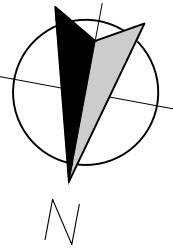

Existing Ground Floor Plan
1:50 Scale

Neighbour

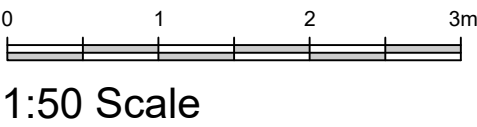

Client Mr and Mrs Chadwick		
Job Title Hough Clough Farm Hough Clough Lane Chipping Preston PR3 2NT		
Drawing Title Existing Ground Floor Plan / Part Site Plan		
Scale 1:50 @ A1	Date Sept 2024	Drawn Craig Harrison

