

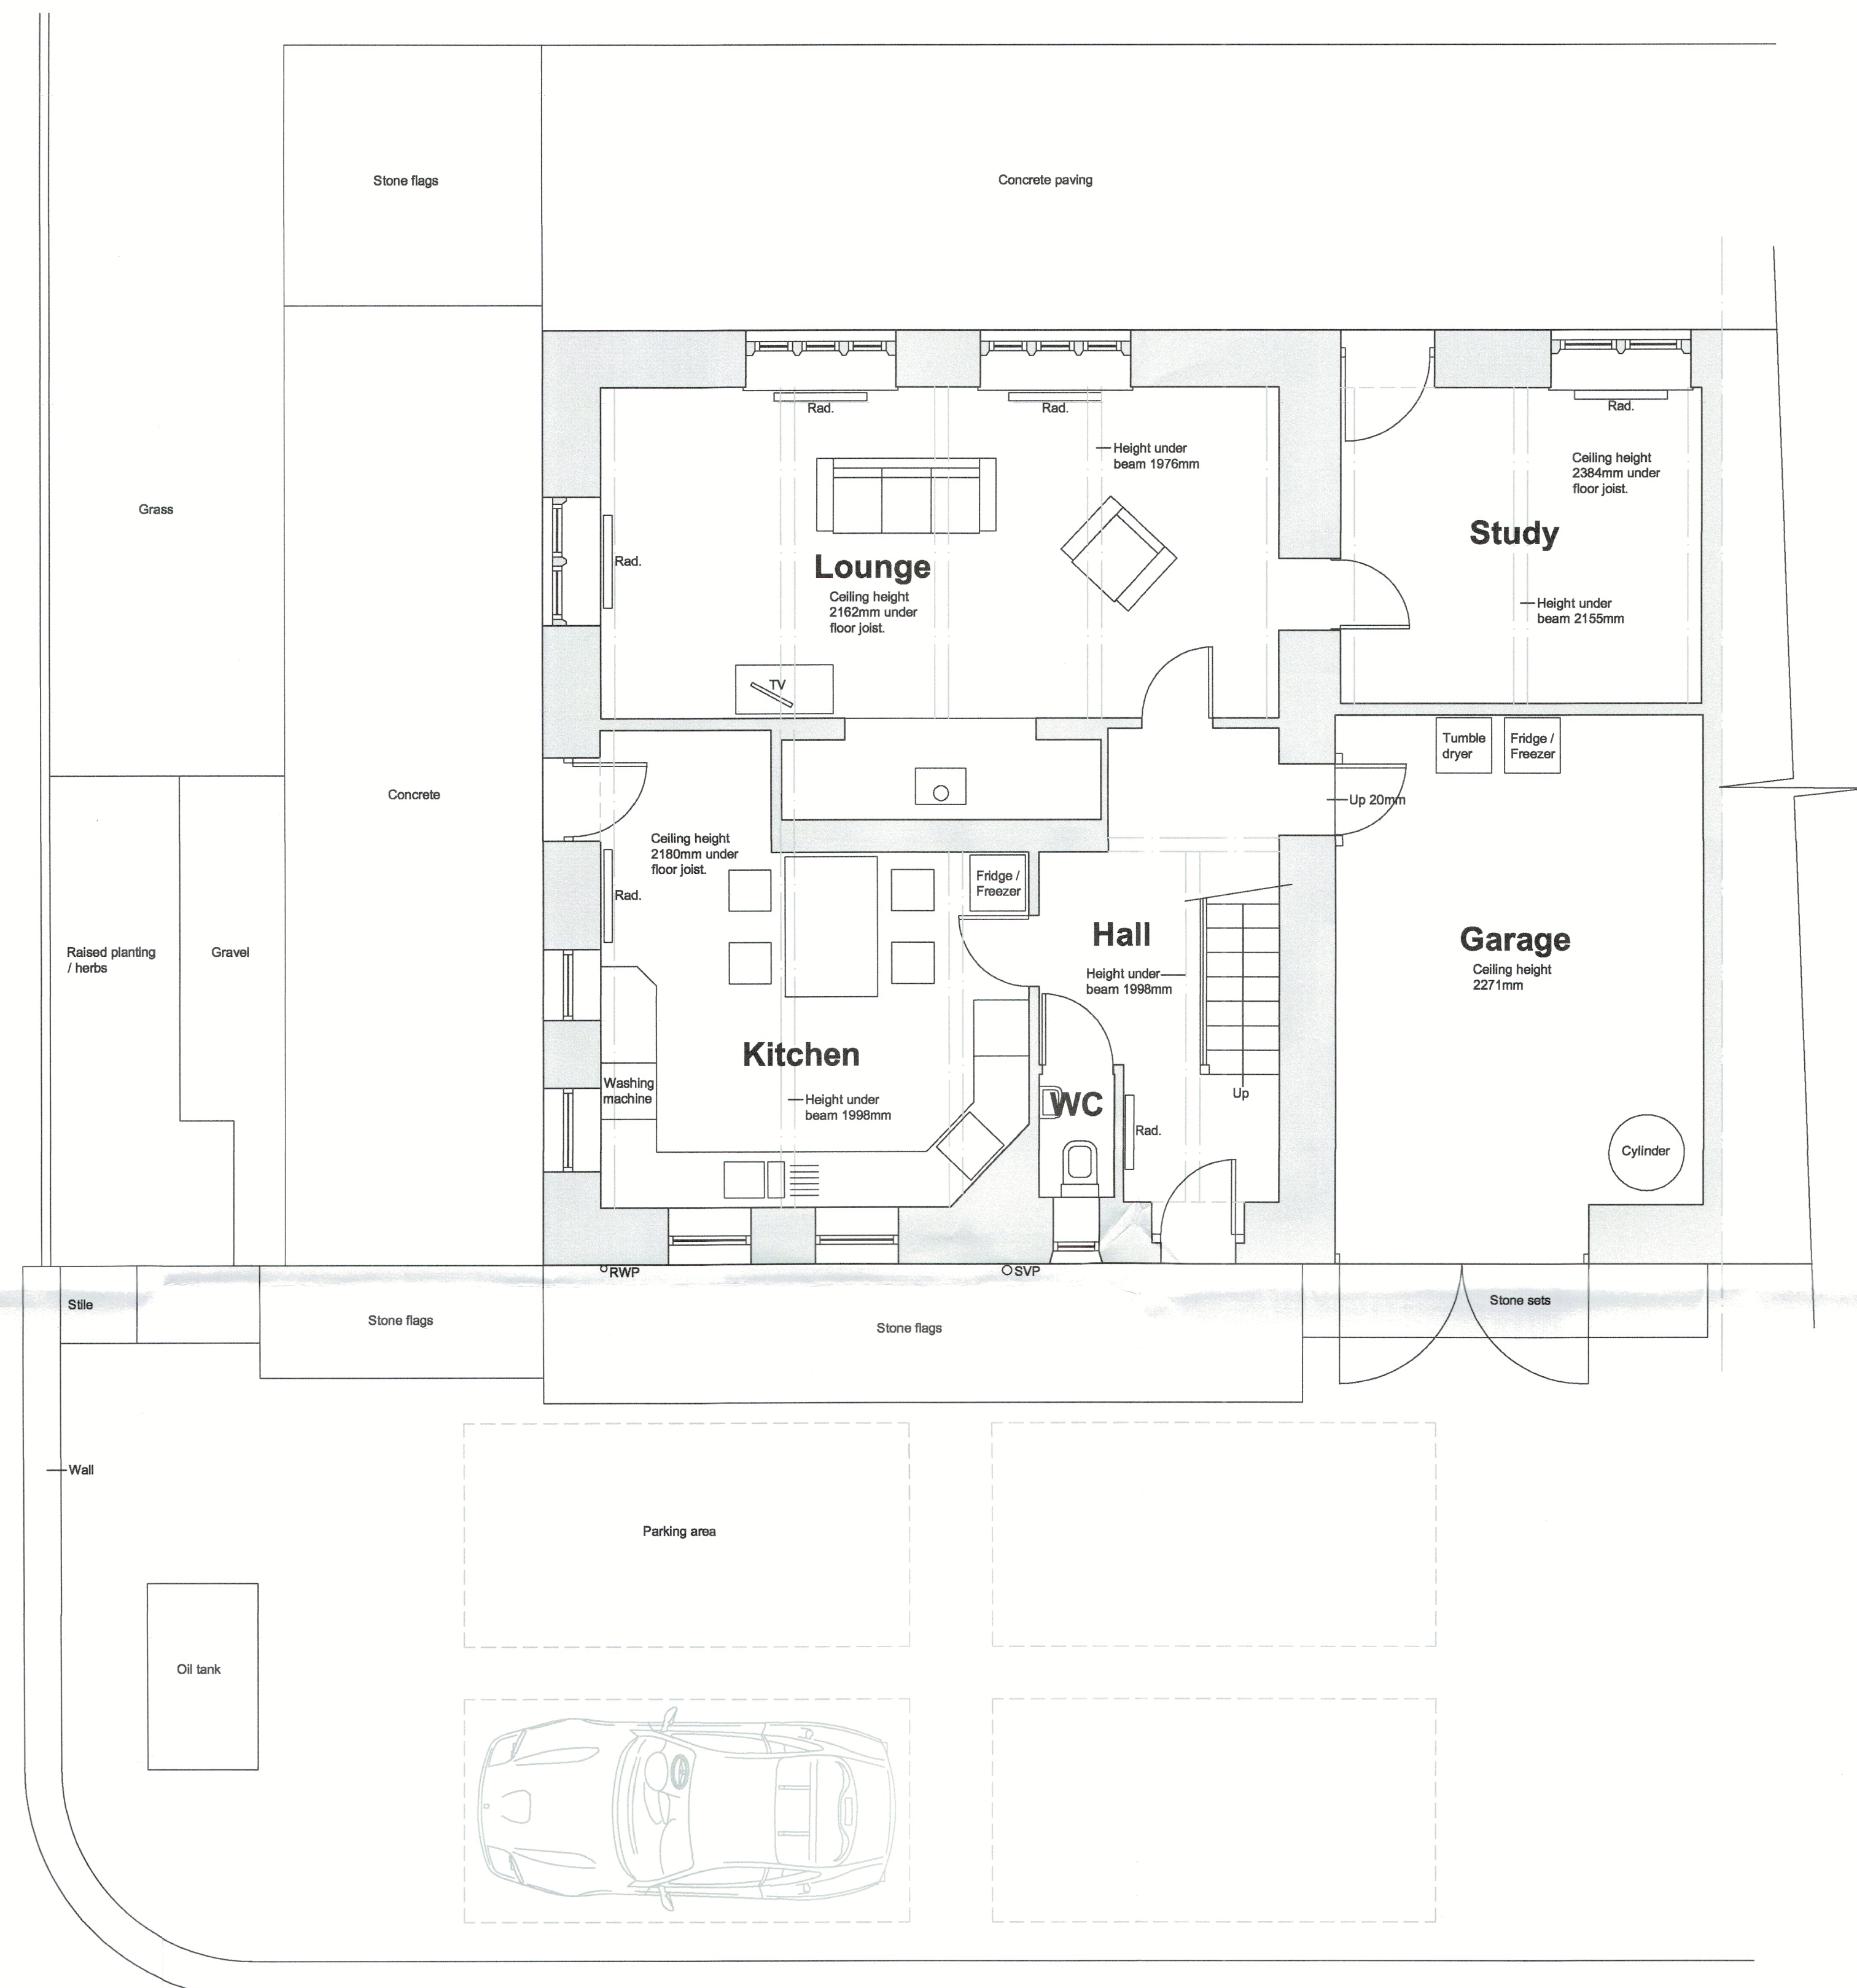
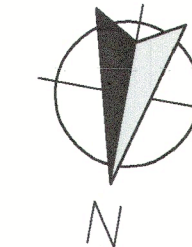



This drawing is to be read in conjunction with all relevant Architect, consultant and specialist drawings and specifications. The Architect is to be notified of any discrepancies before proceeding. Do not scale from this drawing. All dimensions and levels are to be checked on site. This drawing is subject to copyright. All work carried out before Planning and Building Permission has been granted is at the contractor's risk.

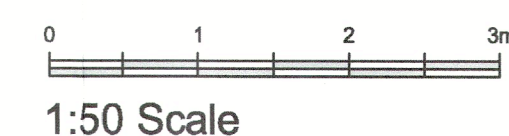

Existing Ground Floor Plan  
1:50 Scale

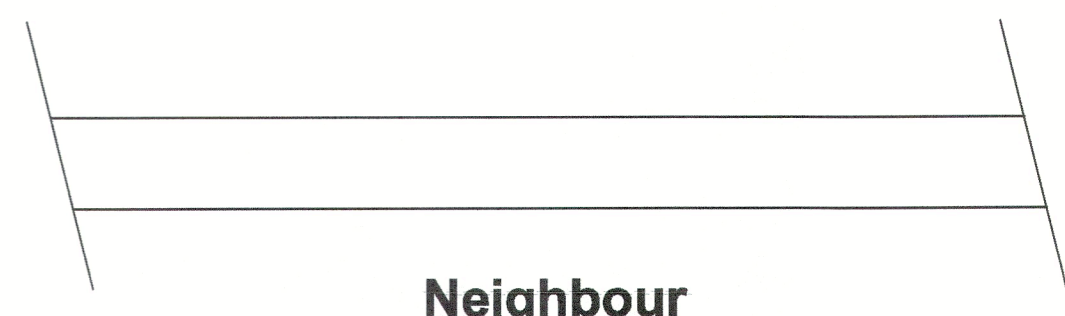

Client <b>Mr and Mrs Chadwick</b>		
Job Title <b>Hough Clough Farm Hough Clough Lane Chipping Preston PR3 2NT</b>		
Drawing Title <b>Existing Ground Floor Plan / Part Site Plan</b>		
Scale <b>1:50 @ A1</b>	Date <b>Sept 2024</b>	Drawn <b>Craig Harrison</b>
<div> <b>SUNDERLAND PEACOCK ARCHITECTS</b> <small>SUNDERLAND PEACOCK &amp; ASSOCIATES LTD. HAZEL HILL, PEACOCK ROAD, CULLENCE LANCASHIRE, BB7 2AG T 01204 401198 F 01204 407209 E info@sunderlandpeacock.com www.sunderlandpeacock.com</small></div>		
<b>7127 -001</b>		