



This drawing is to be read in conjunction with all relevant Architect, consultant and specialist drawings and specifications. The Architect is to be notified of any discrepancies before proceeding. Do not scale from this drawing. All dimensions and levels are to be checked on site. This drawing is subject to copyright. All work carried out before Planning and Building Permission has been granted is at the contractor's risk.

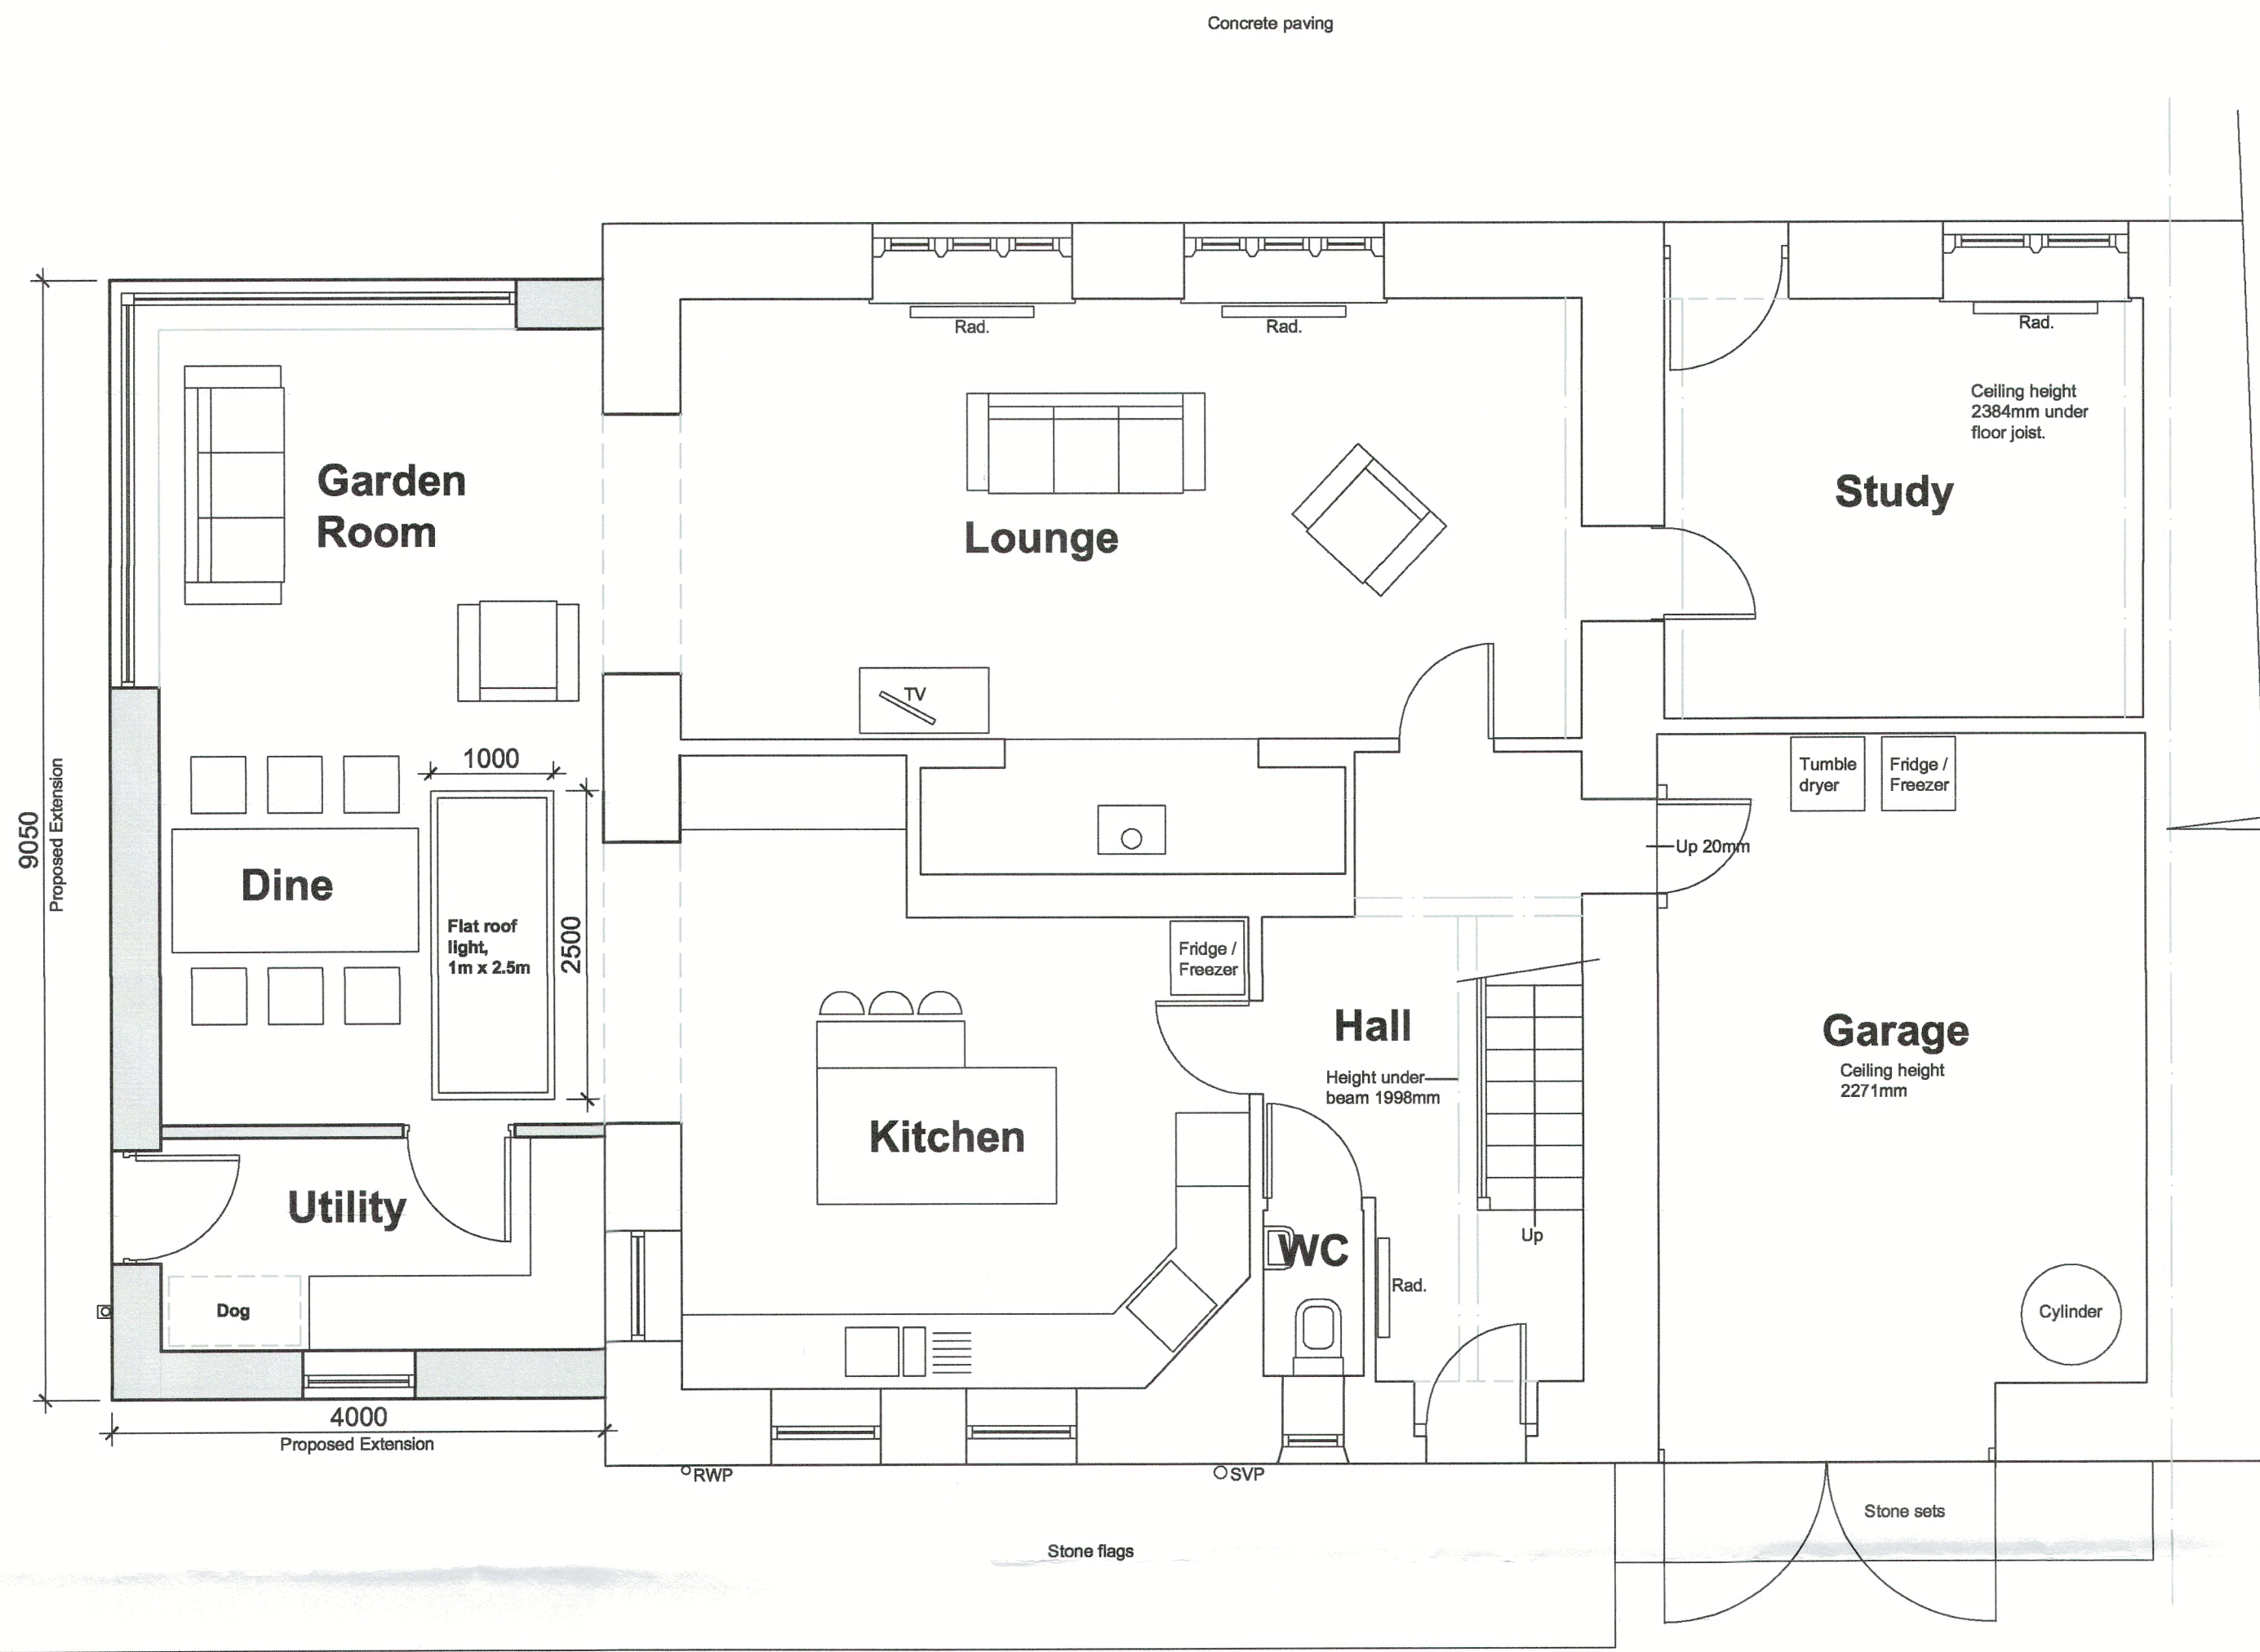


South Elevation  
1:100 Scale

Window Colour

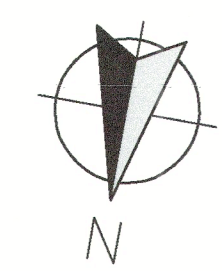


Proposed window frame and door colour  
grey / green, for new window frames /  
glazing and all existing timber windows /  
doors.

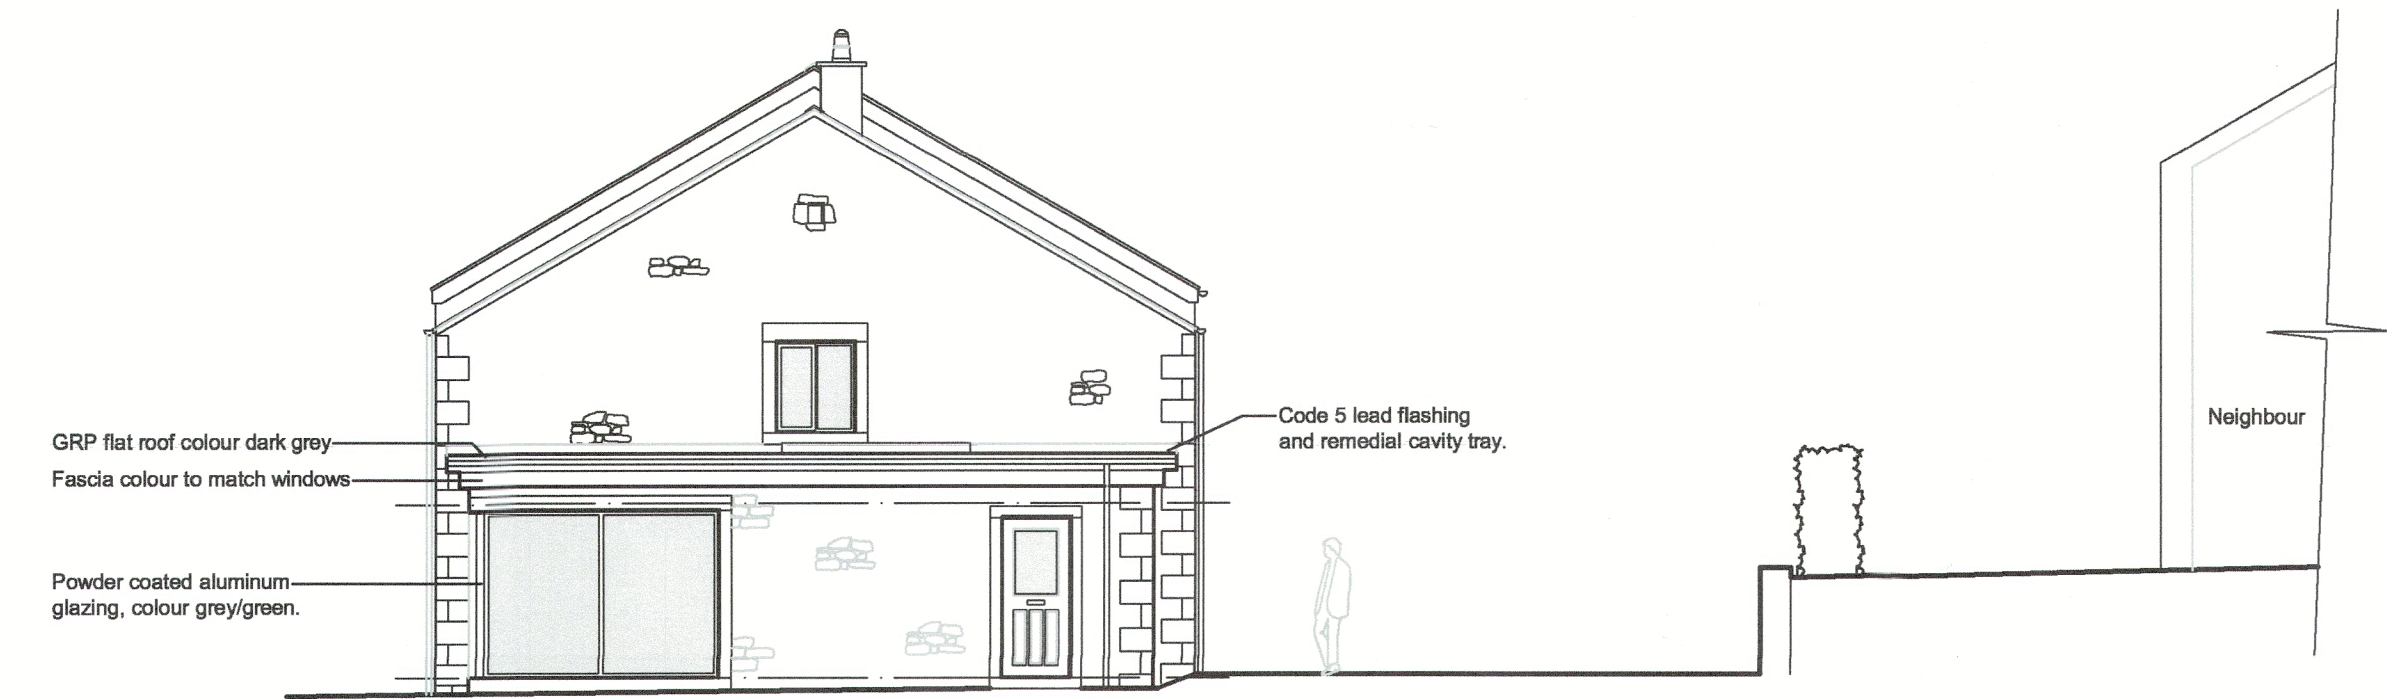

East Elevation  
1:100 Scale



North Elevation  
1:100 Scale

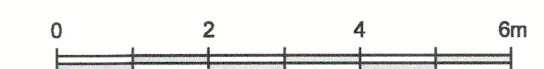

1:100 Scale



1:50 Scale

Proposed Ground Floor Plan  
1:50 Scale

Client  
Mr and Mrs Chadwick

Job Title  
Hough Clough Farm  
Hough Clough Lane  
Chipping  
Preston  
PR3 2NT

Drawing Title  
Proposed Ground Floor Plan / Part Site Plan  
and Elevations

|              |              |                |
|--------------|--------------|----------------|
| Scale        | Date         | Drawn          |
| Various @ A1 | October 2024 | Craig Harrison |

**spa** ARCHITECTS  
SUNDERLAND PEACOCK & ASSOCIATES LTD.  
HAZELMER, PARK ROAD, NORTH CHILTERN,  
LANCASHIRE, B97 2AG  
T 01200 420176 F 01200 421226  
E info@sunderlandpeacock.com  
www.sunderlandpeacock.com

7127 -003