



This drawing is to be read in conjunction with all relevant Architect, consultants' and specialists' drawings and specifications. The Architect is to be notified of any discrepancies before proceeding. Do not scale from this drawing. All dimensions and levels are to be checked on site. This drawing is subject to copyright. All work carried out before Planning and Building Permission has been granted is at the contractor/clients risk.

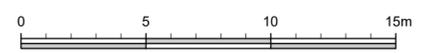

1:200 Scale

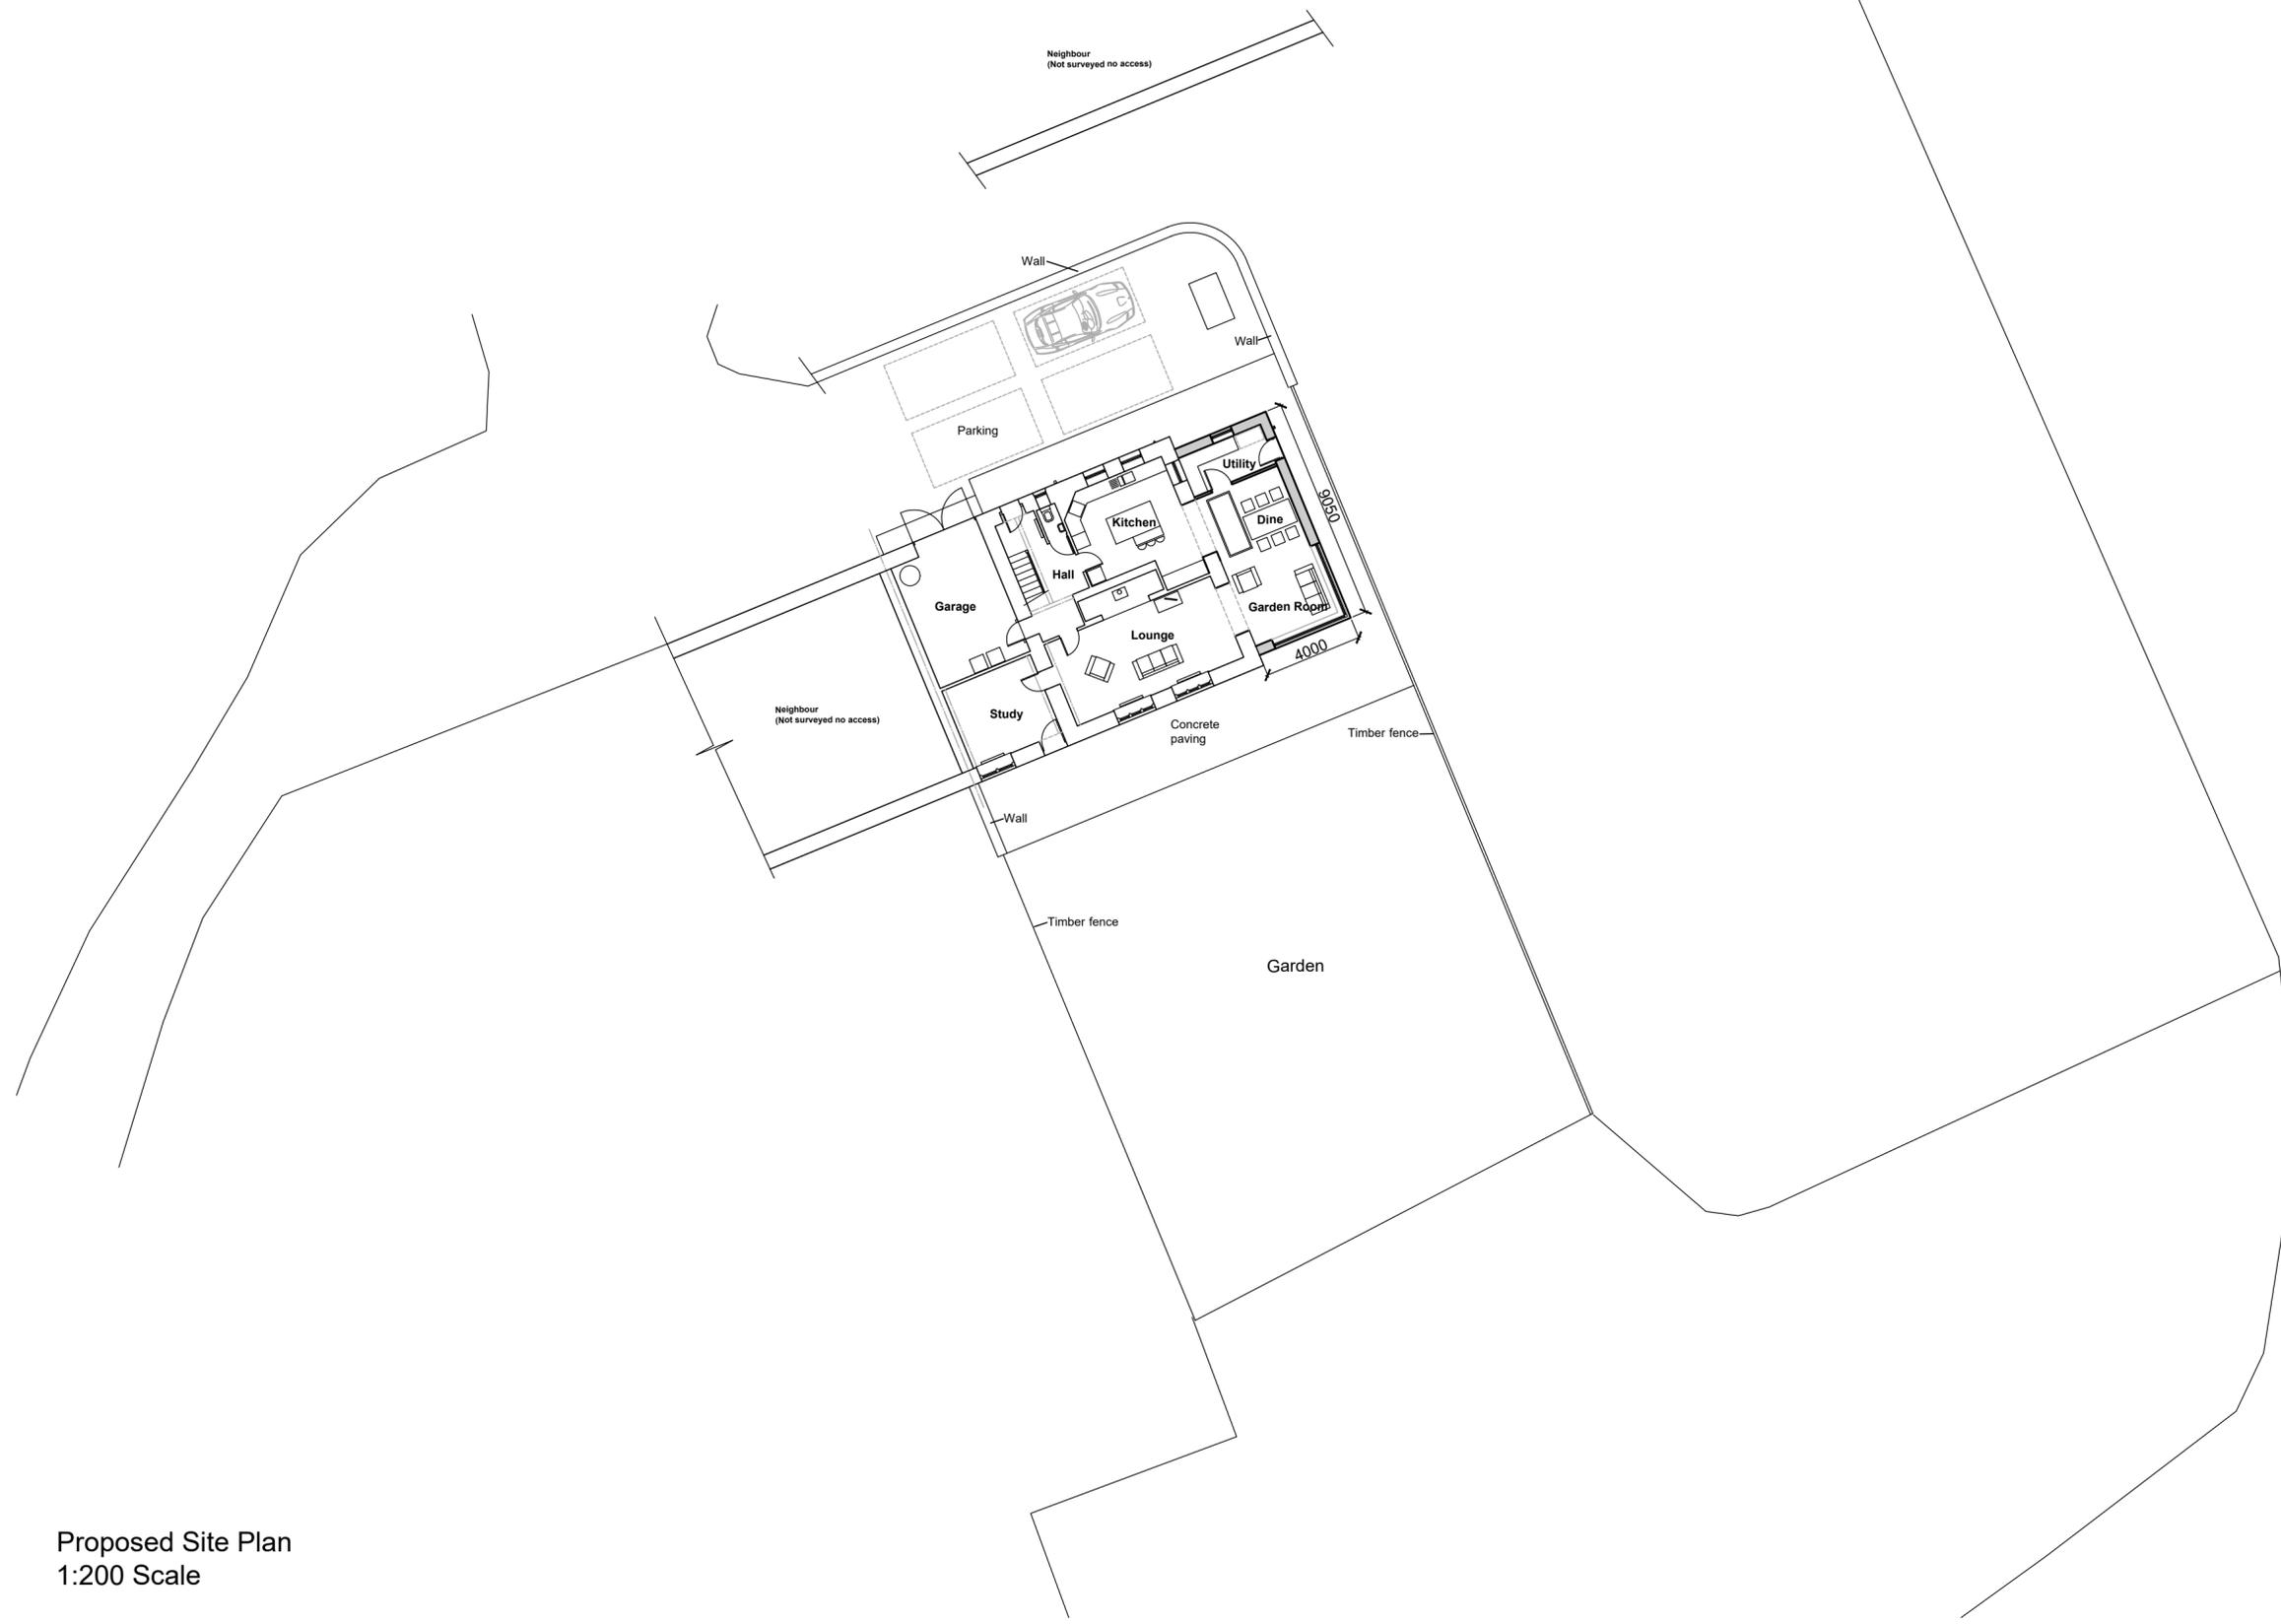

Proposed Site Plan  
1:200 Scale

Client  
**Mr and Mrs Chadwick**

Job Title  
**Hough Clough Farm  
Hough Clough Lane  
Chipping  
Preston  
PR3 2NT**

Drawing Title  
**Proposed Site Plan**

Scale <b>1:200 @ A2</b>	Date <b>Nov 2024</b>	Drawn <b>Craig Harrison</b>
----------------------------	-------------------------	--------------------------------

**spa**  
SUNDERLAND PEACOCK ARCHITECTS

SUNDERLAND PEACOCK & ASSOCIATES LTD.  
HAZELMERE, PIMLICO ROAD, CLITHEROE  
LANCASHIRE, BB7 2AG  
T 01200 423178 F 01200 427328  
E info@sunderlandpeacock.com  
www.sunderlandpeacock.com

**7127 -004**