

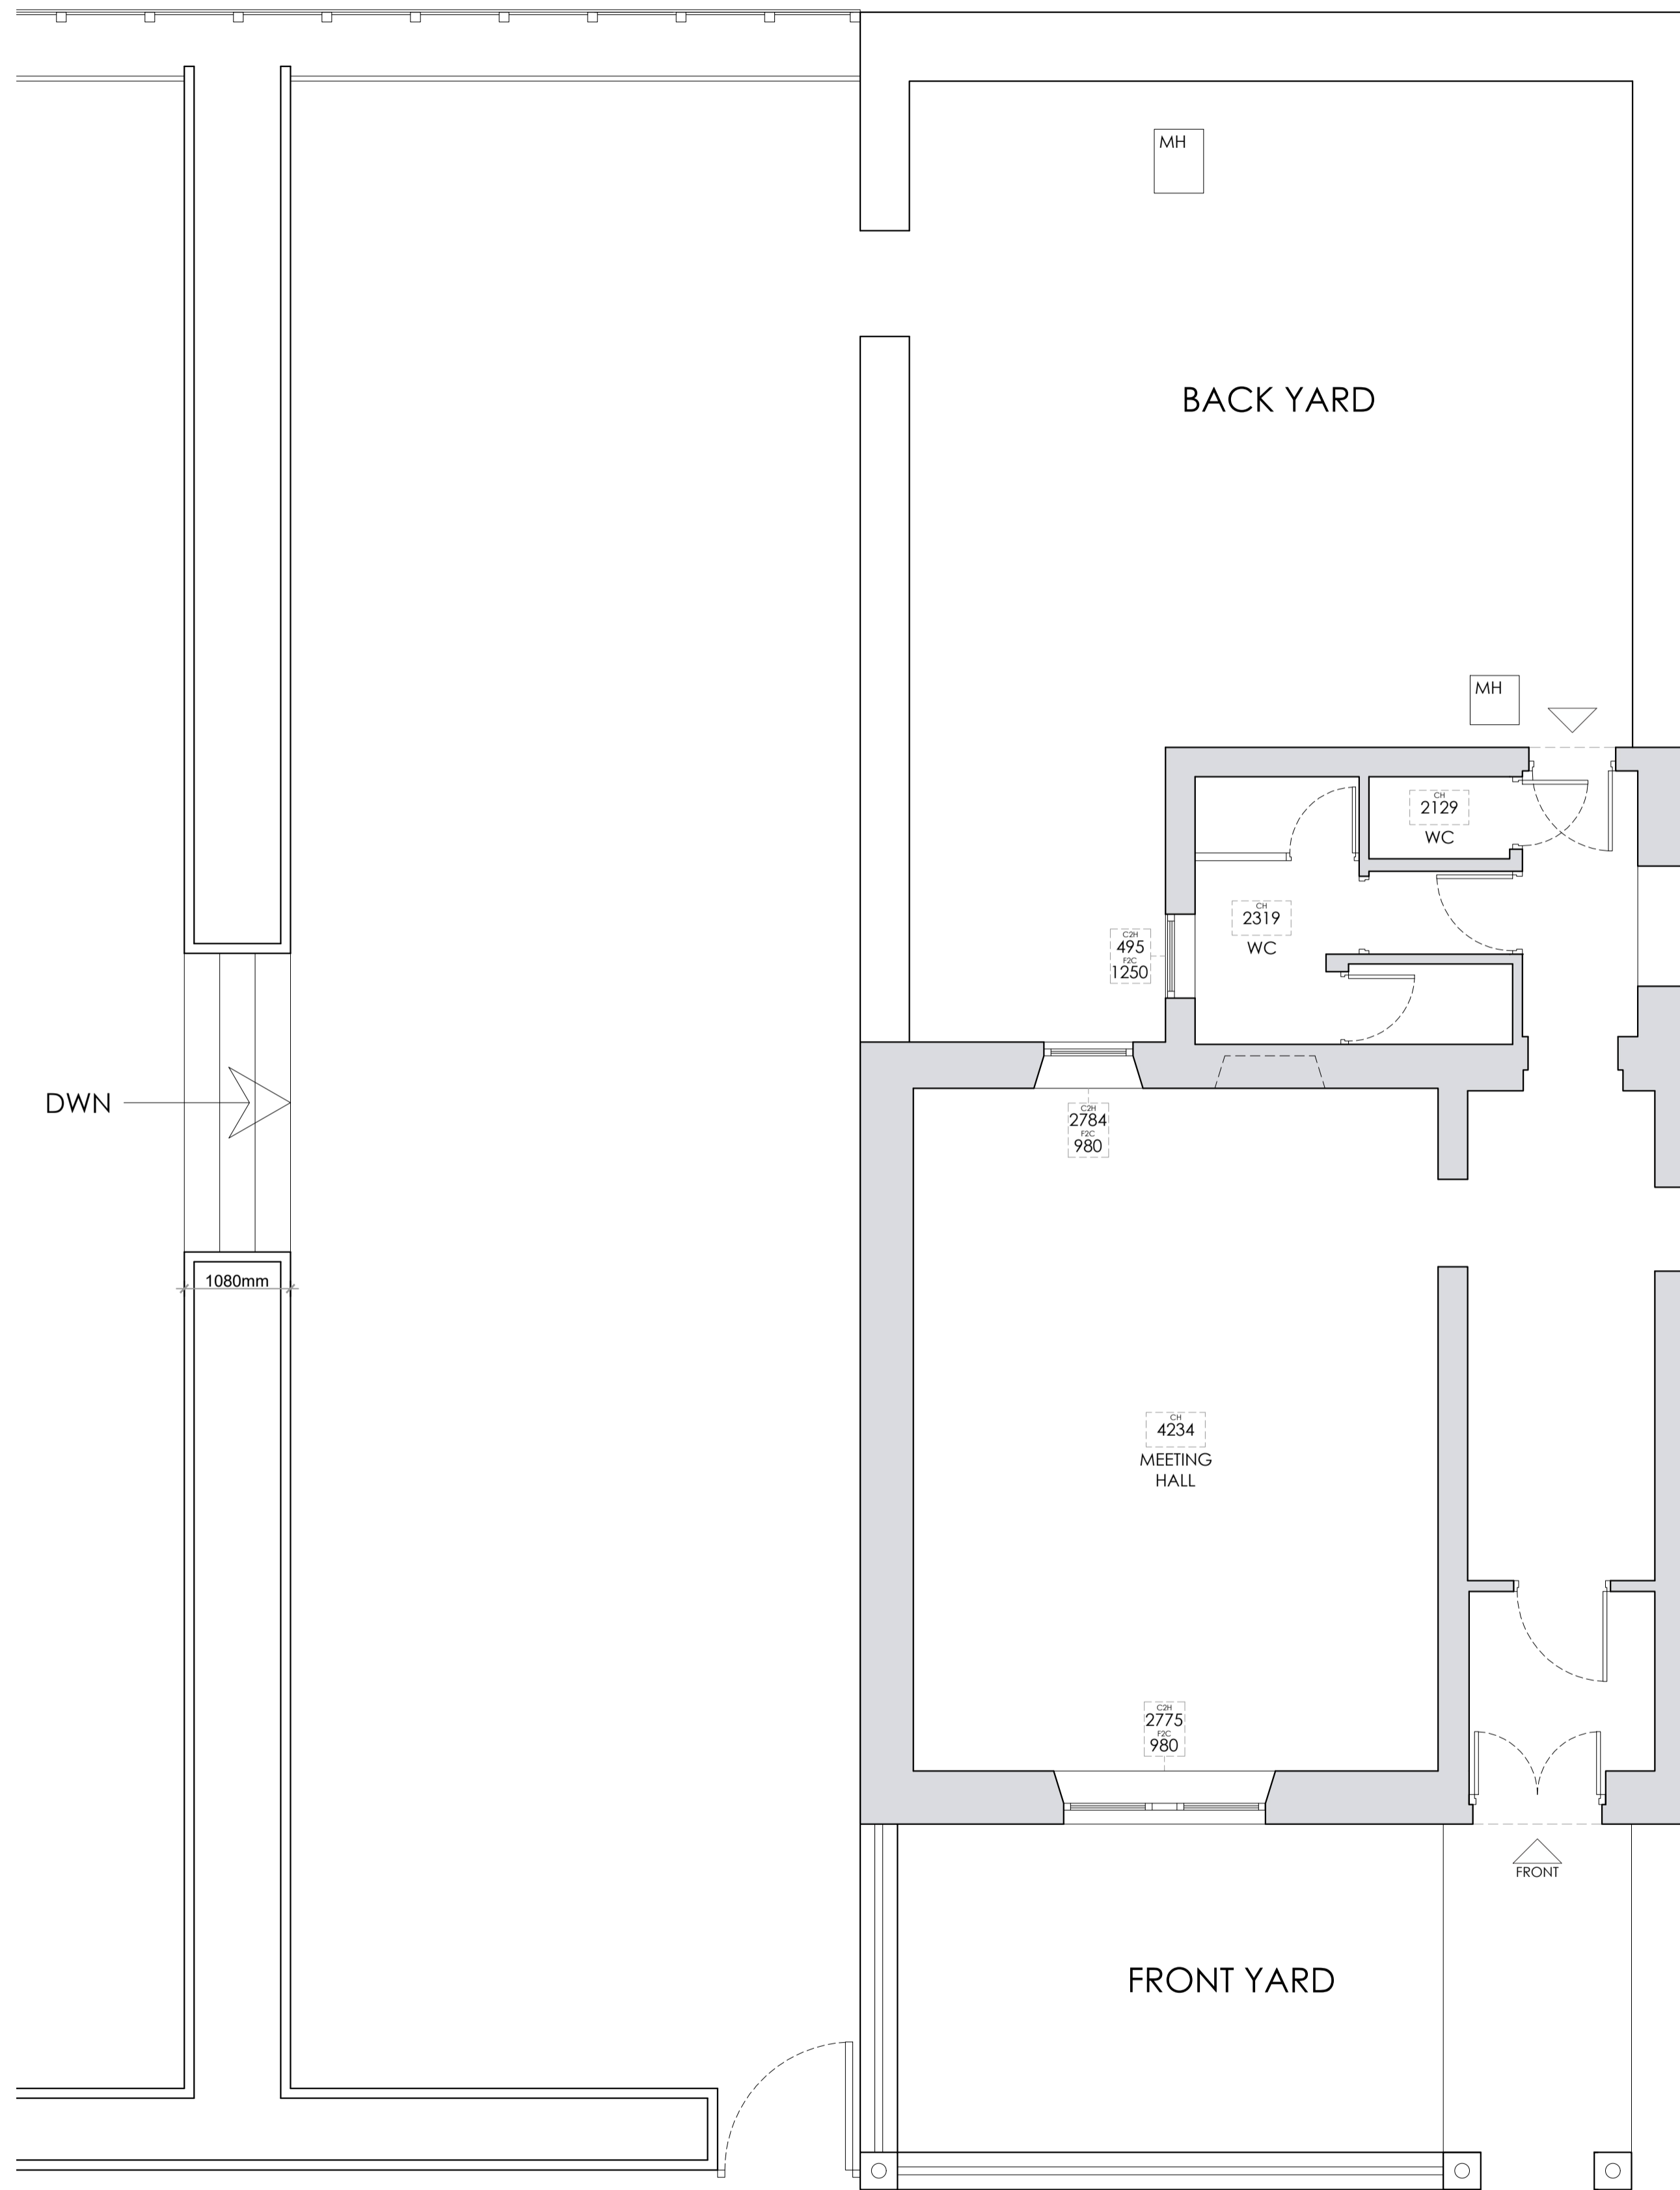



This drawing is to be read in conjunction with all relevant Architect, consultants' and specialists' drawings and specifications. The Architect is to be notified of any discrepancies before proceeding. Do not scale from this drawing. All dimensions and levels are to be checked on site. This drawing is subject to copyright. All work carried out before Planning and Building Permission has been granted is at the contractor/client's risk.

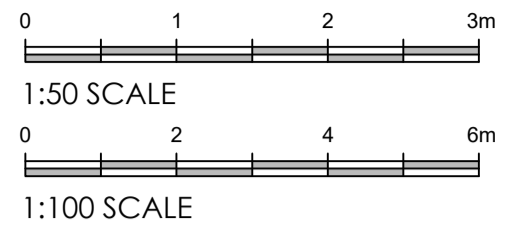

EXISTING PARTIAL SITE PLAN
Scale 1:50

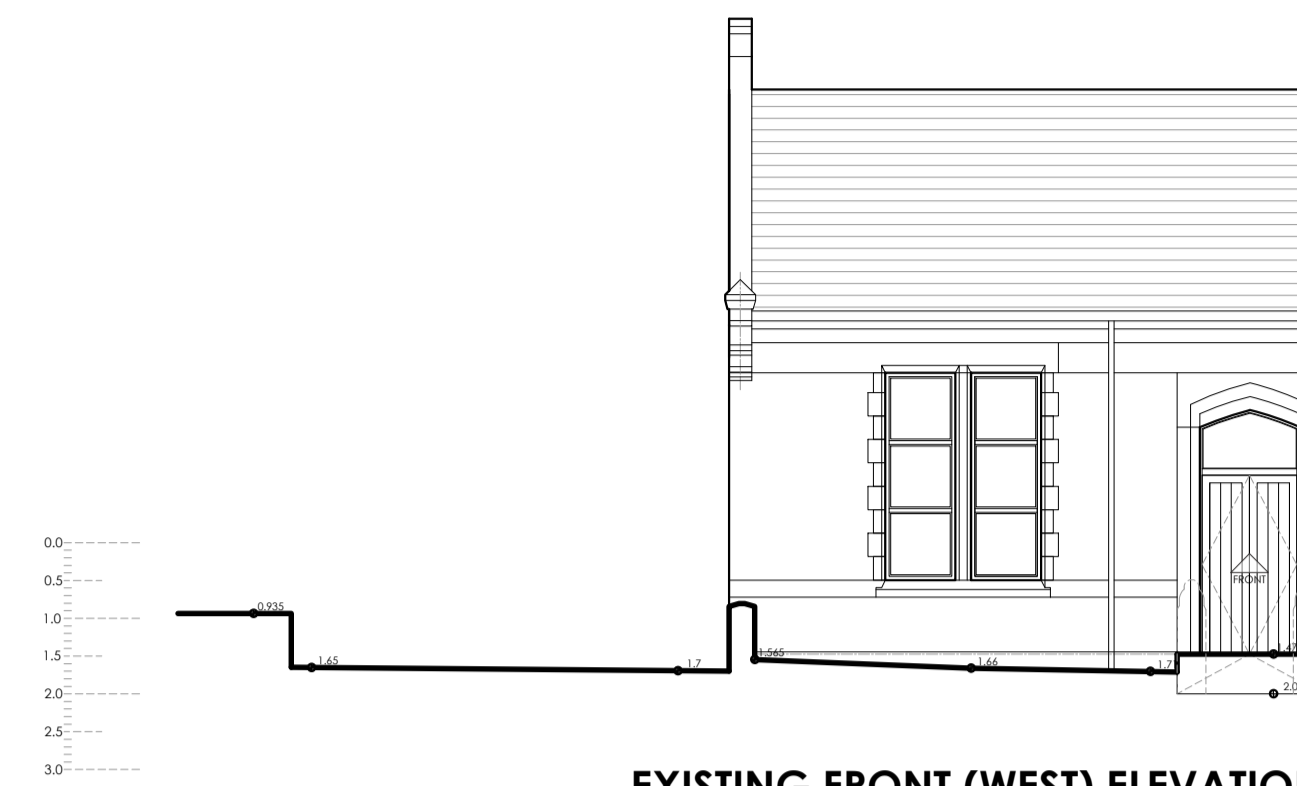


EXISTING FRONT (WEST) ELEVATION
Scale 1:50

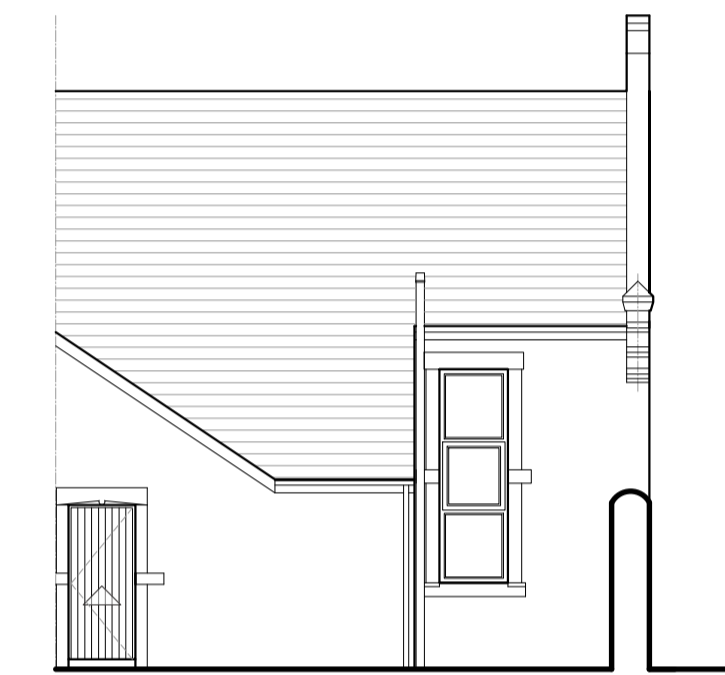

EXISTING REAR (EAST) ELEVATION
Scale 1:50



EXISTING SIDE (NORTH) ELEVATION
Scale 1:100

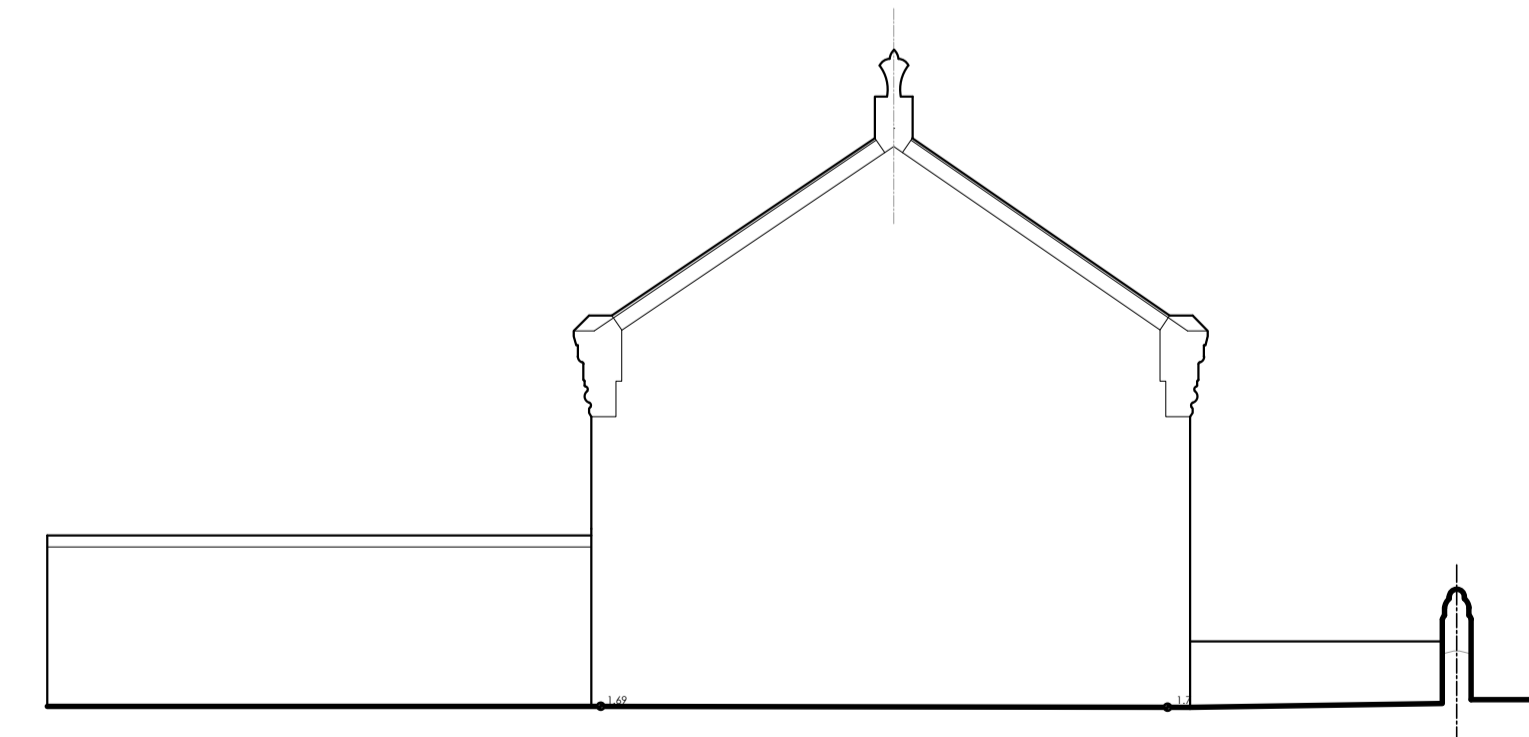

EXISTING SIDE (NORTH) ELEVATION
Scale 1:100

Client
TRUSTEES OF READ AND SIMONSTONE VILLAGE HALL

Job Title
PROPOSED EXTERNAL ACCESSIBLE ENTRANCE RAMP & REFURBISHMENT OF TOILET FACILITIES AT: READ AND SIMONSTONE VILLAGE HALL, 6 EAST VIEW, READ BURNLEY, BB12 7PS.

Drawing Title
EXISTING PARTIAL SITE PLAN, FLOOR PLANS, & EXTERNAL ELEVATIONS.

Scale	Date	Drawn
Various @A1	SEPT '24	TdM

spa
ARCHITECTS
SUNDERLAND PEACOCK & ASSOCIATES LTD
HAZELBROOK, PEACOCK ROAD, CLITHEROE
LANCASHIRE, BB7 2AG
T 01200 423176 F 01200 427329
E info@sunderlandpeacock.com
www.sunderlandpeacock.com

5387 -E01