

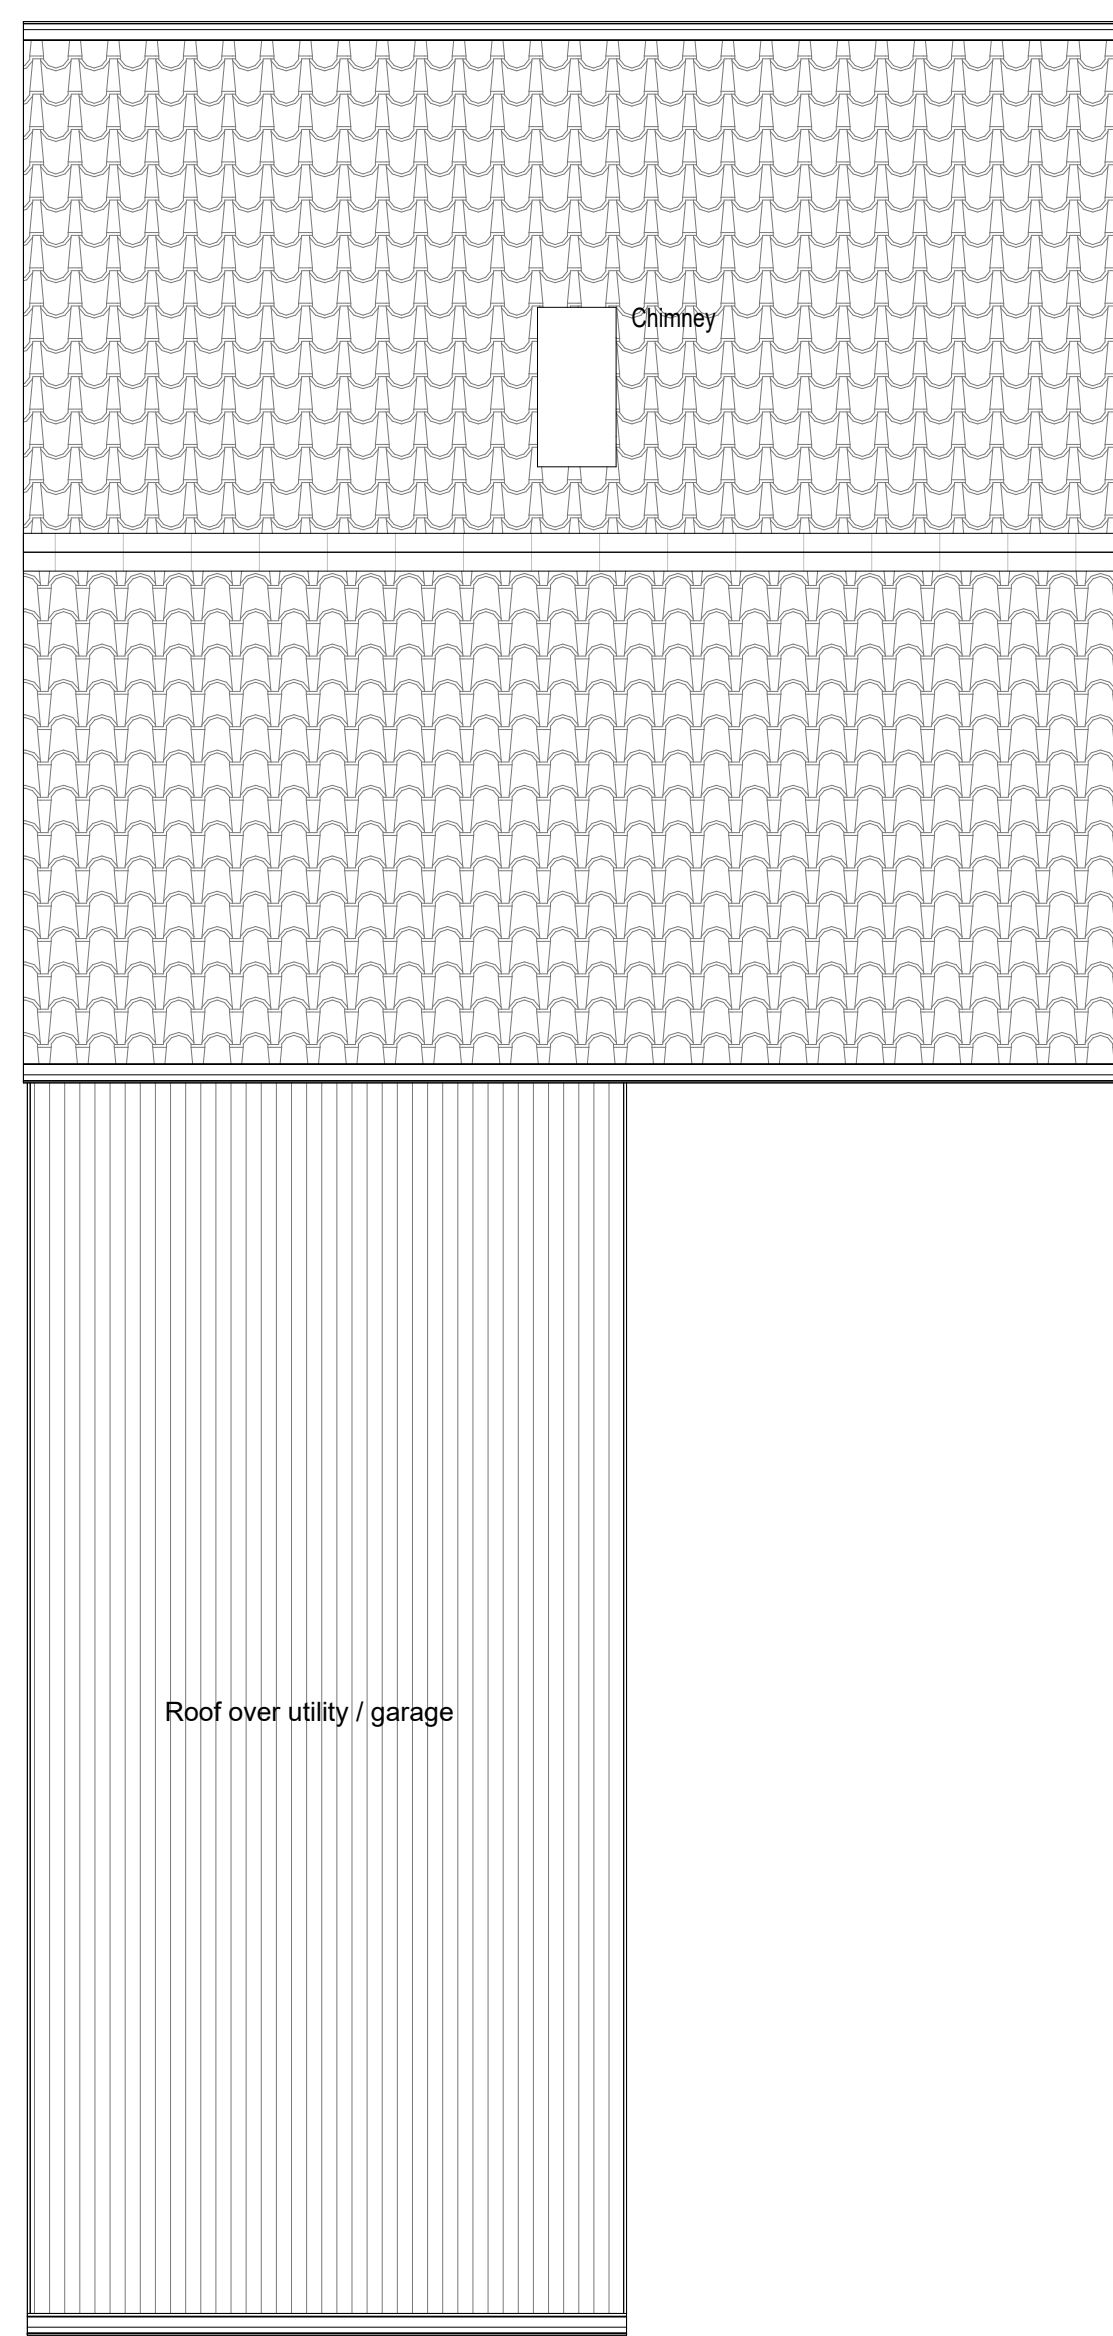


Contractors are not to scale dimensions from this drawing.


Rev	Description	By	Date
P1	Planning Issue For Review		11.09.24
P2	Planning Issue		25.09.24
P3	Dimensions added		09.12.24

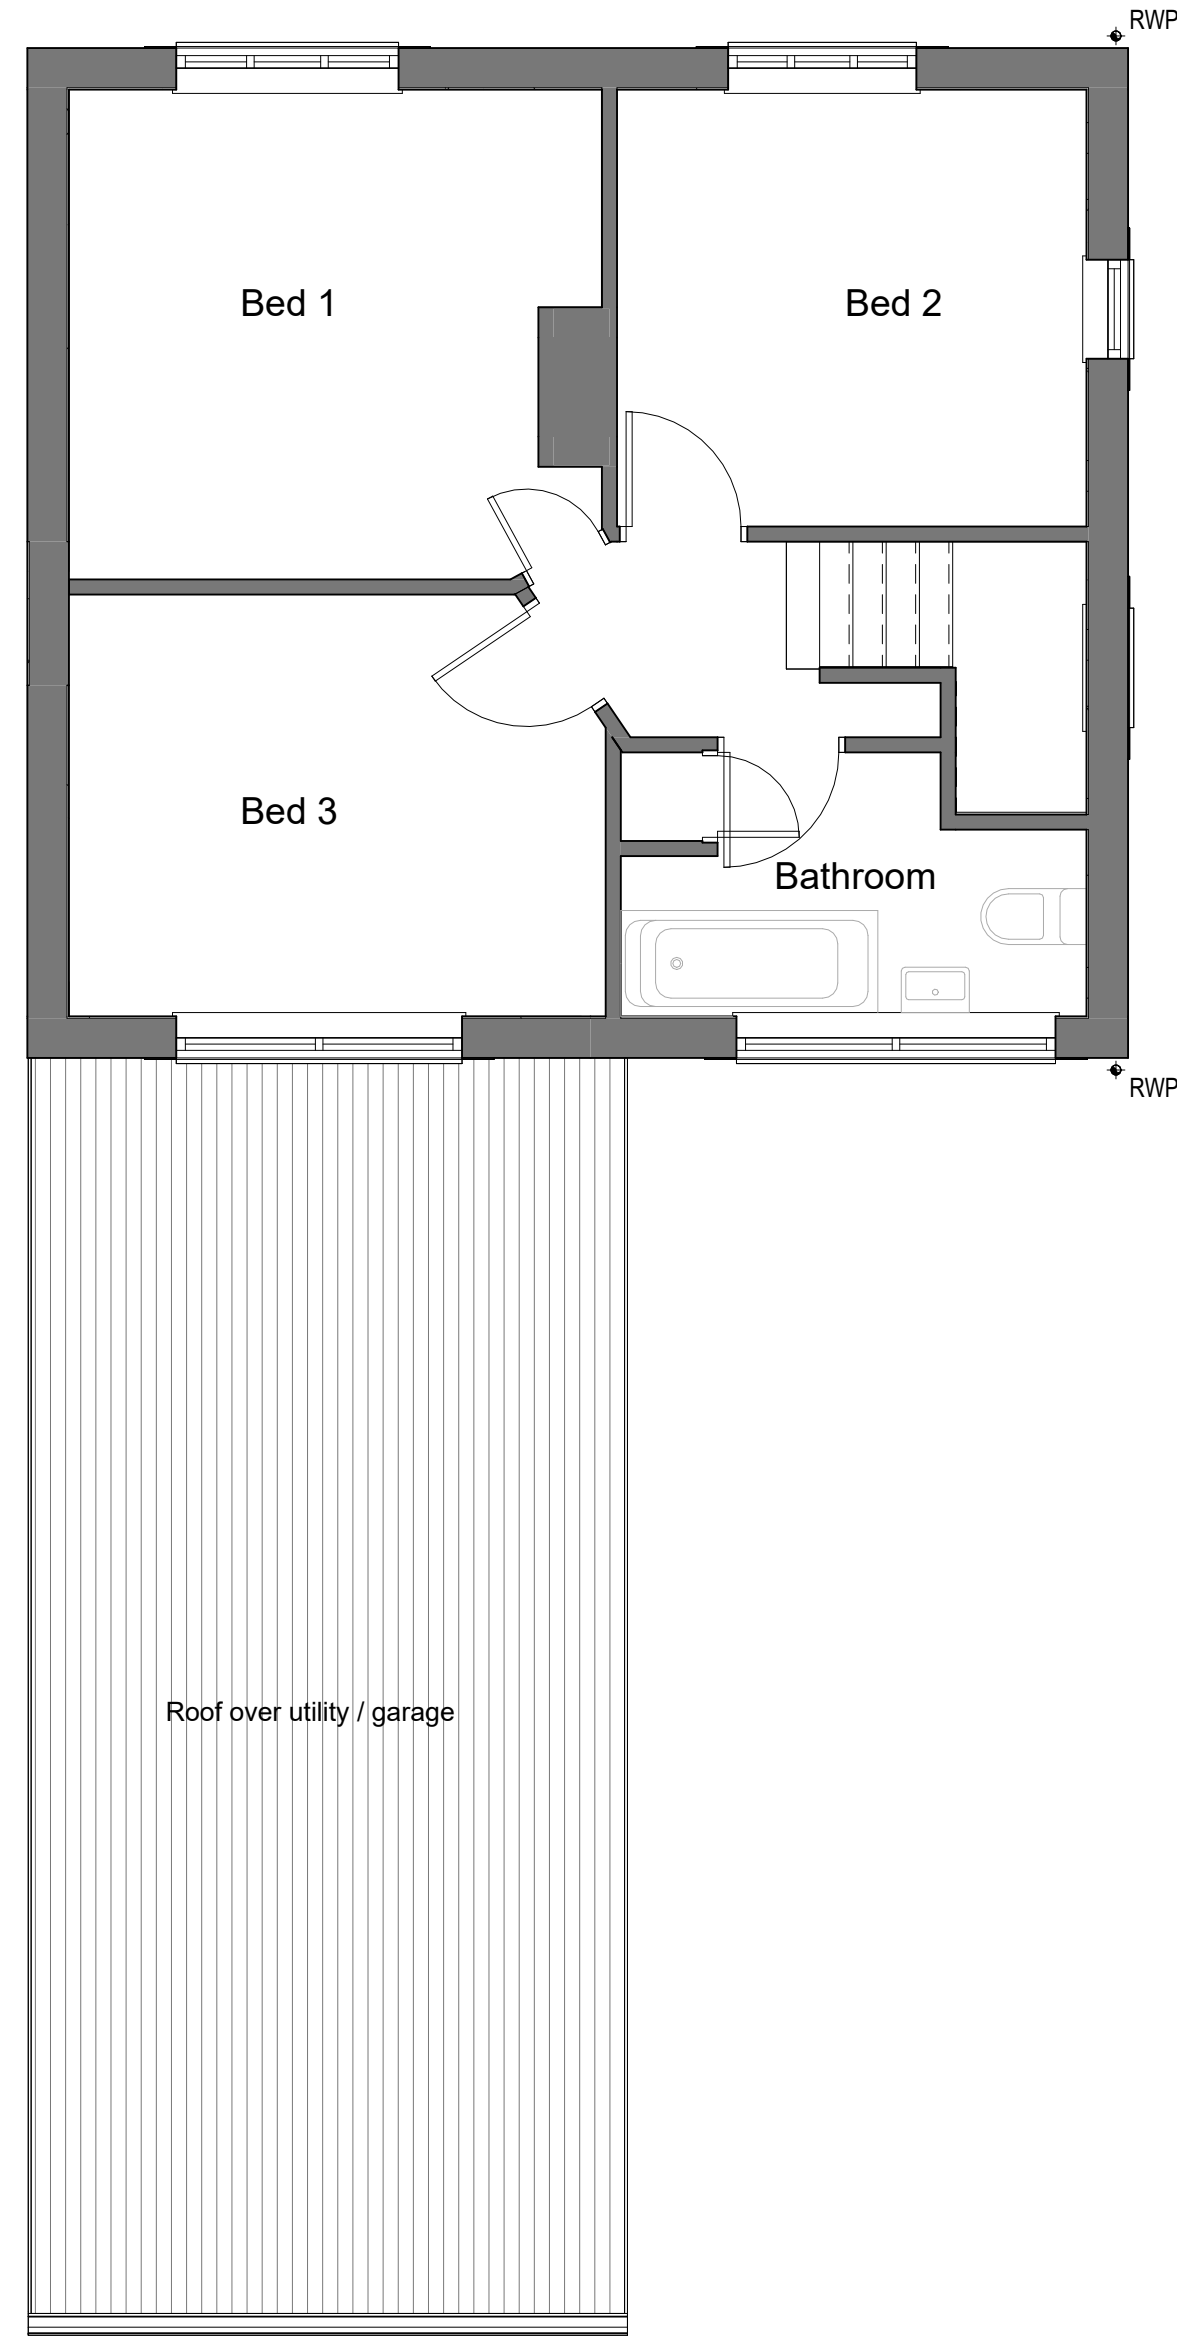


4 Existing Front Elevation  
Scale 1:50

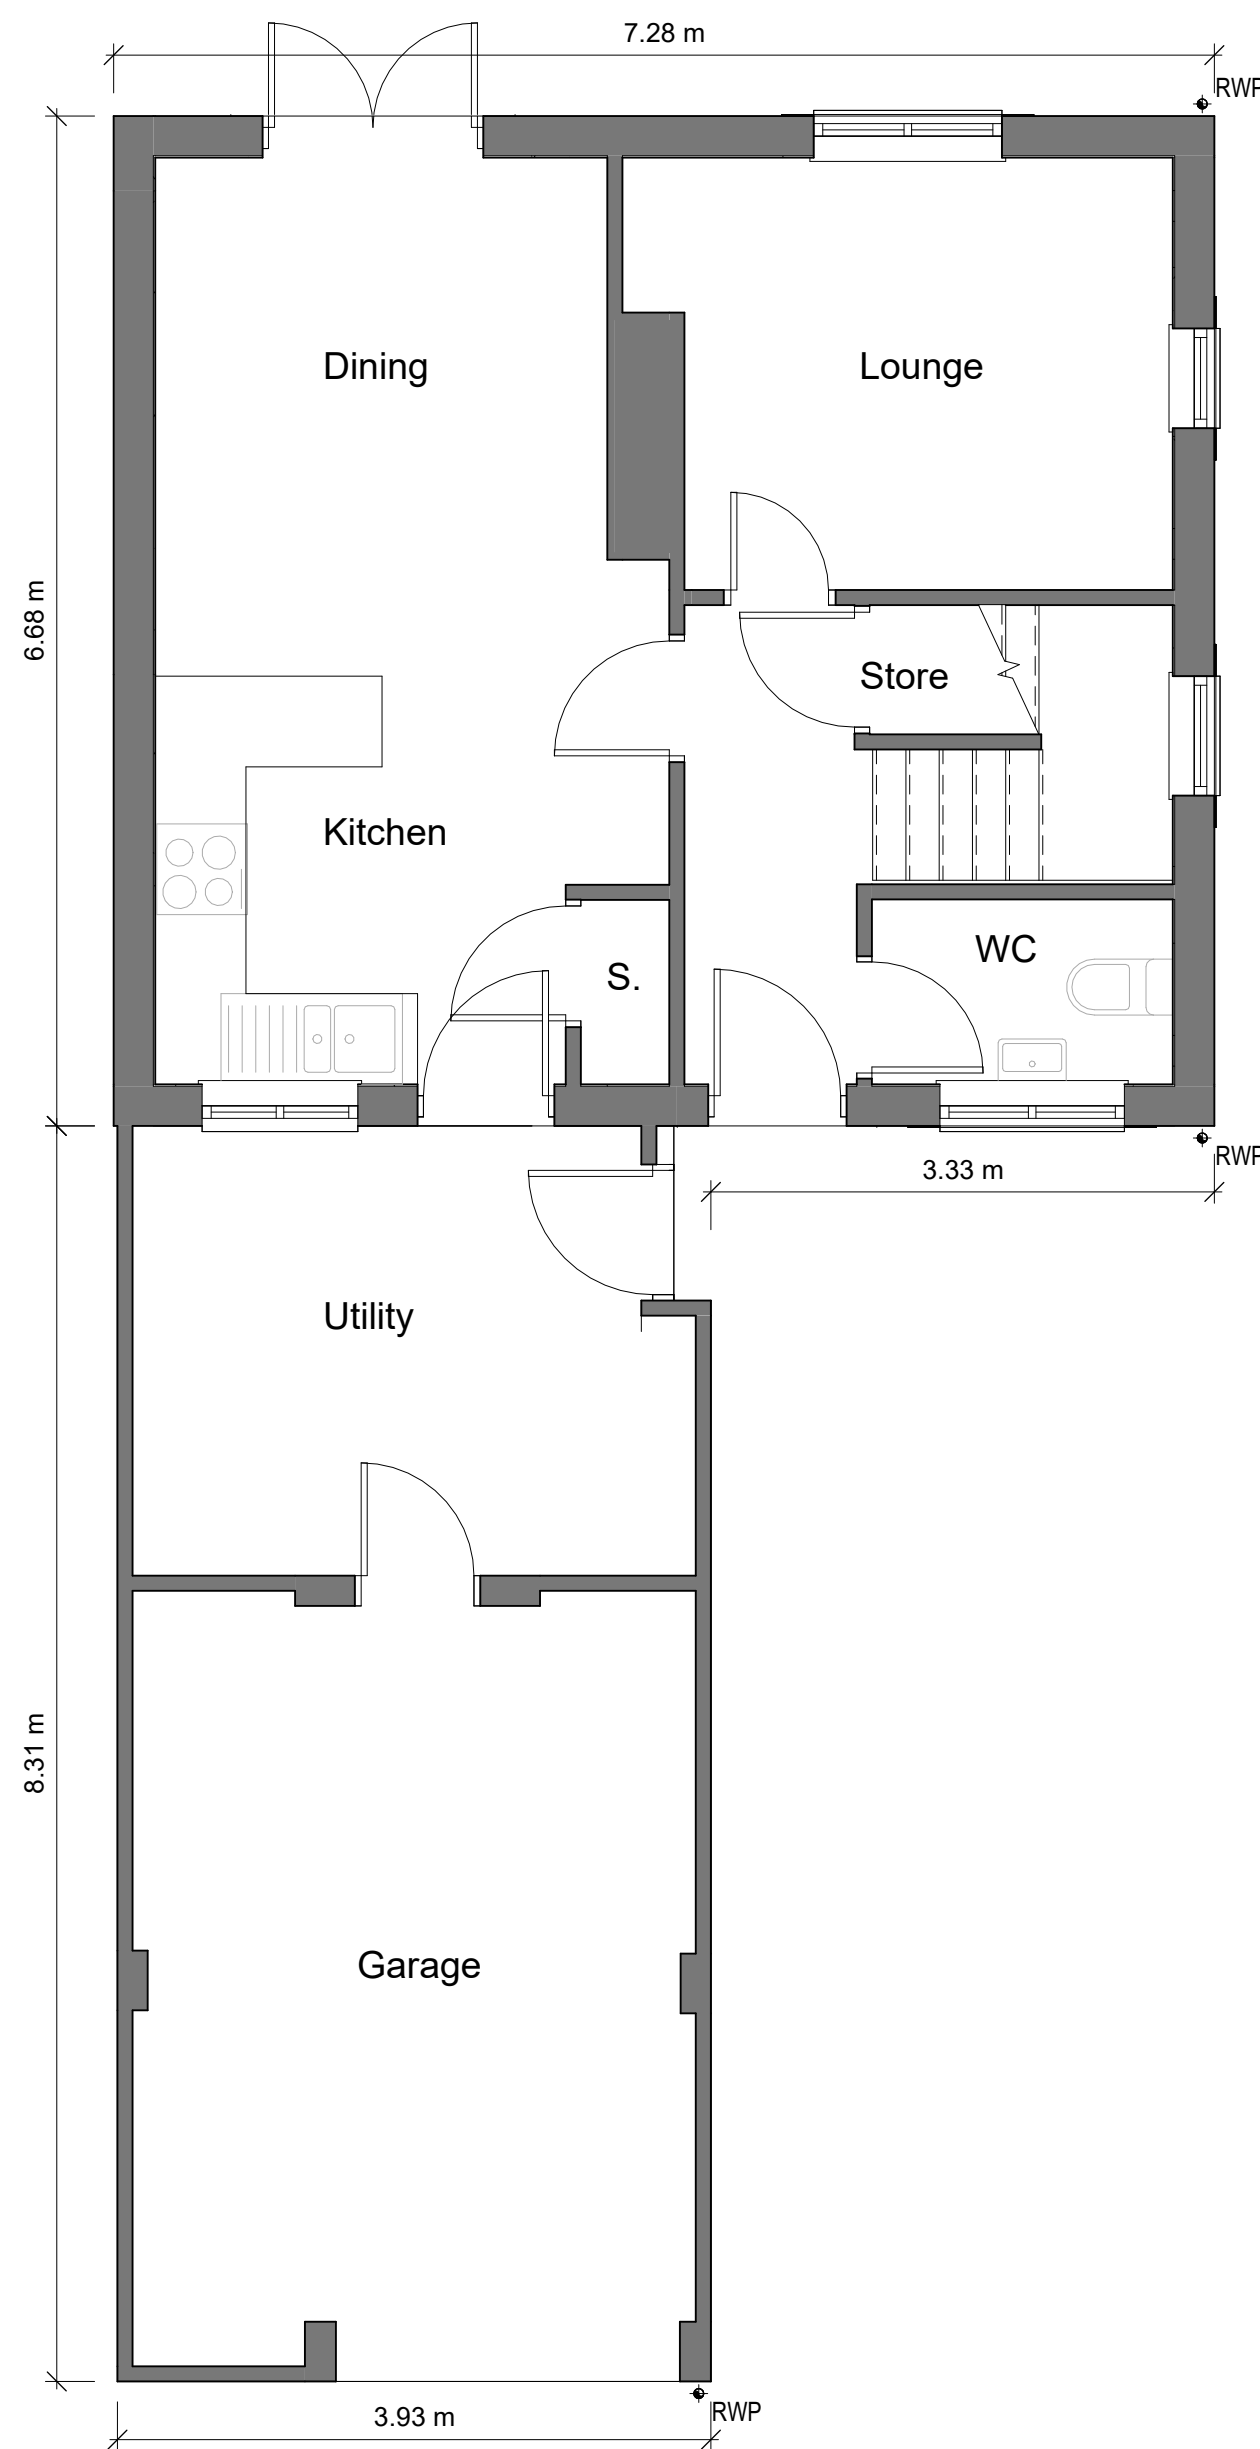

5 Existing Rear Elevation  
Scale 1:50

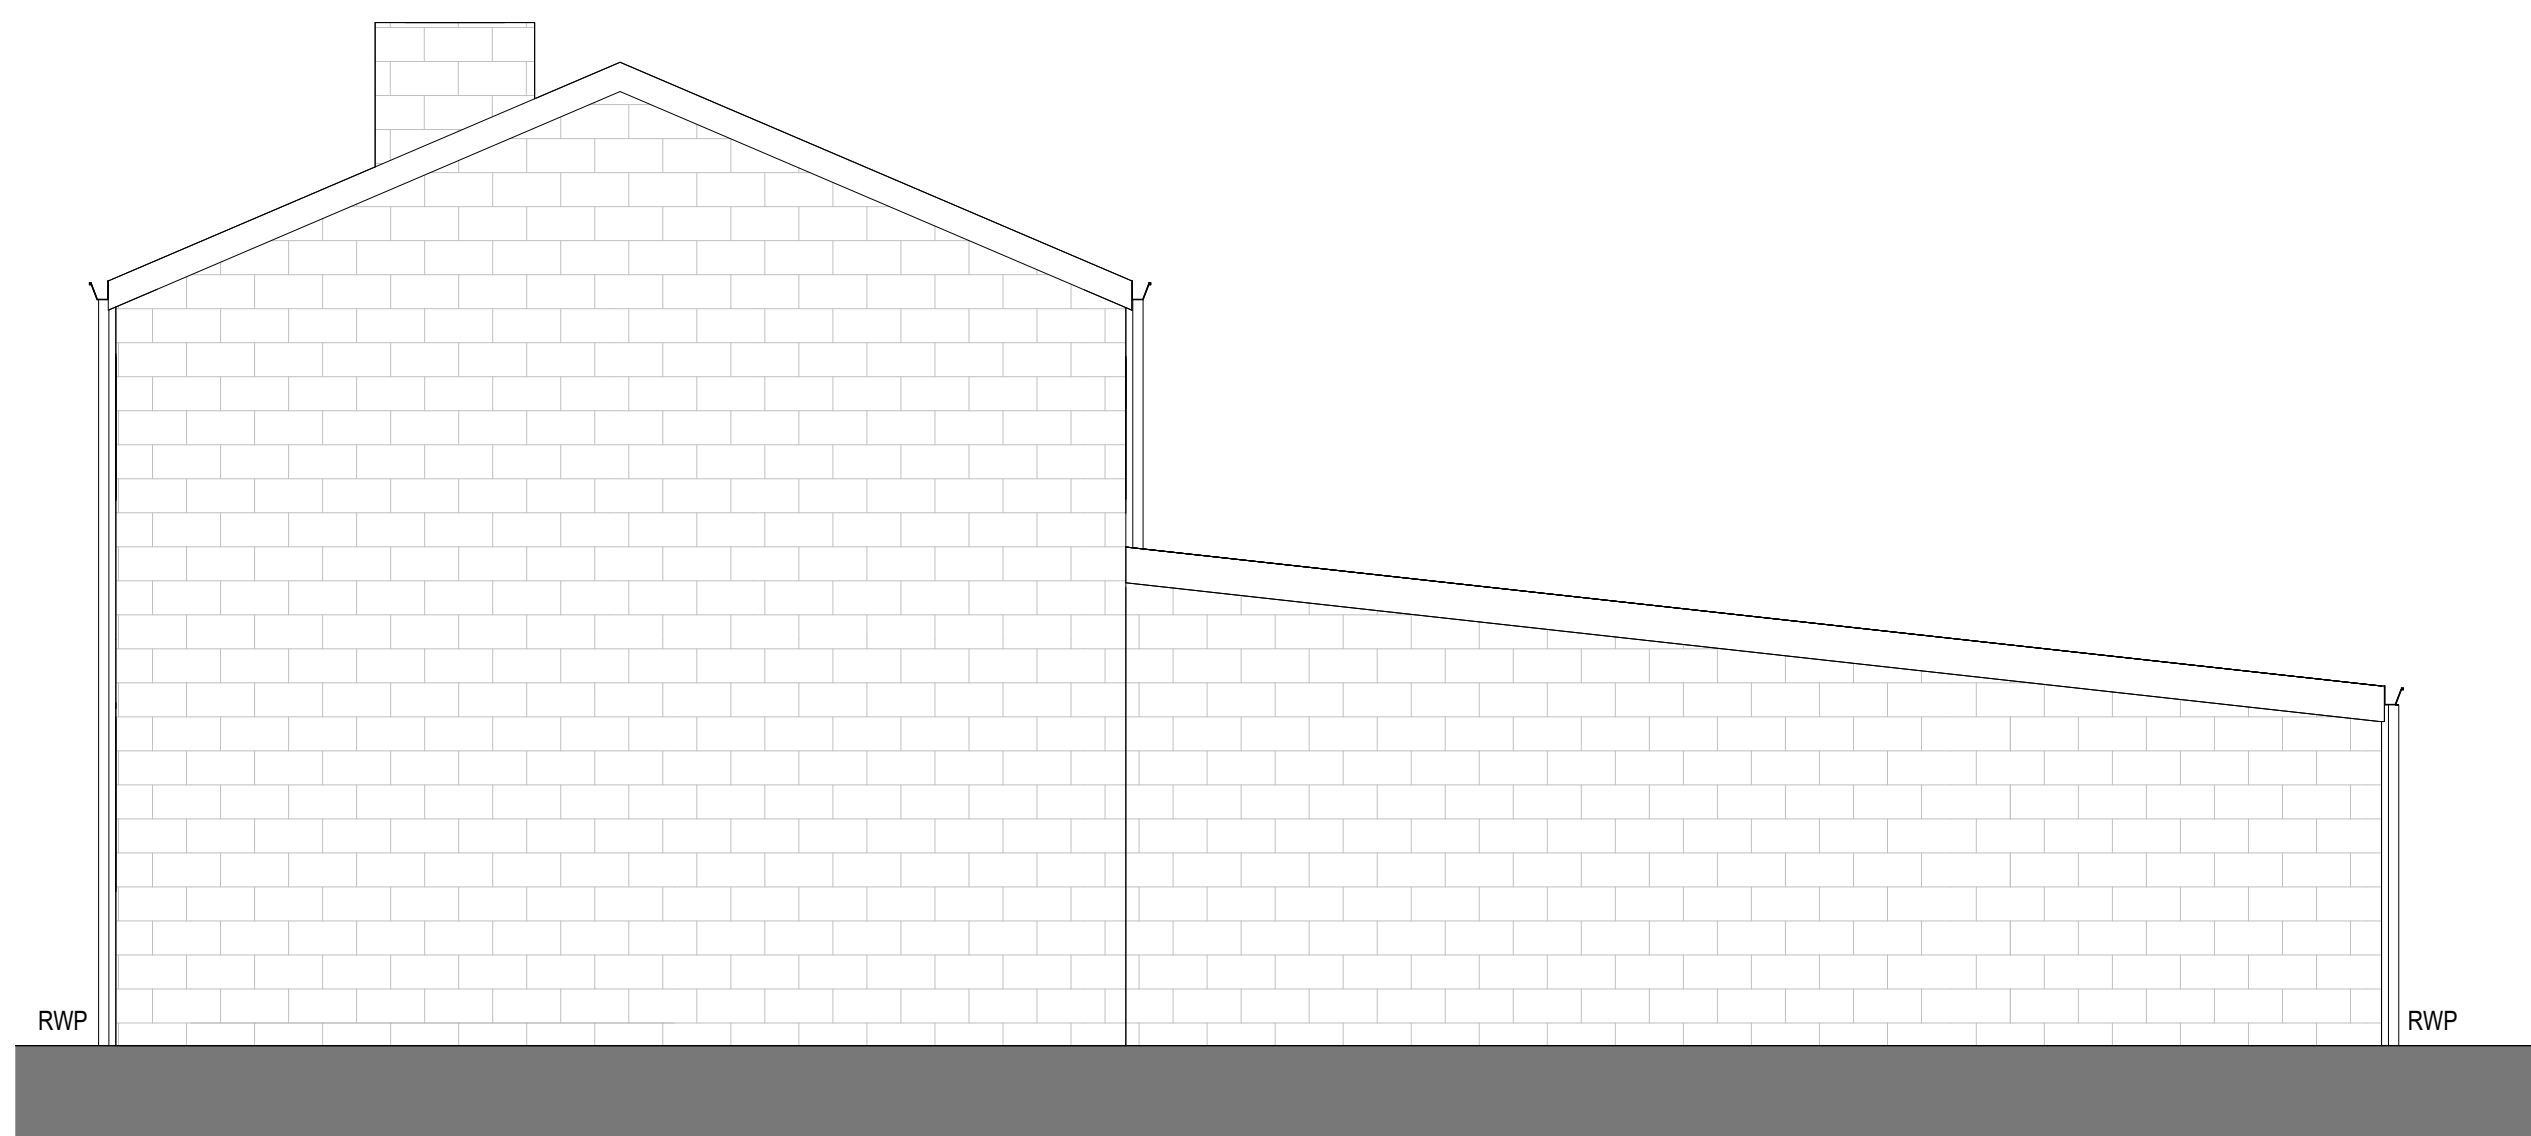


6 Existing Left Elevation  
Scale 1:50

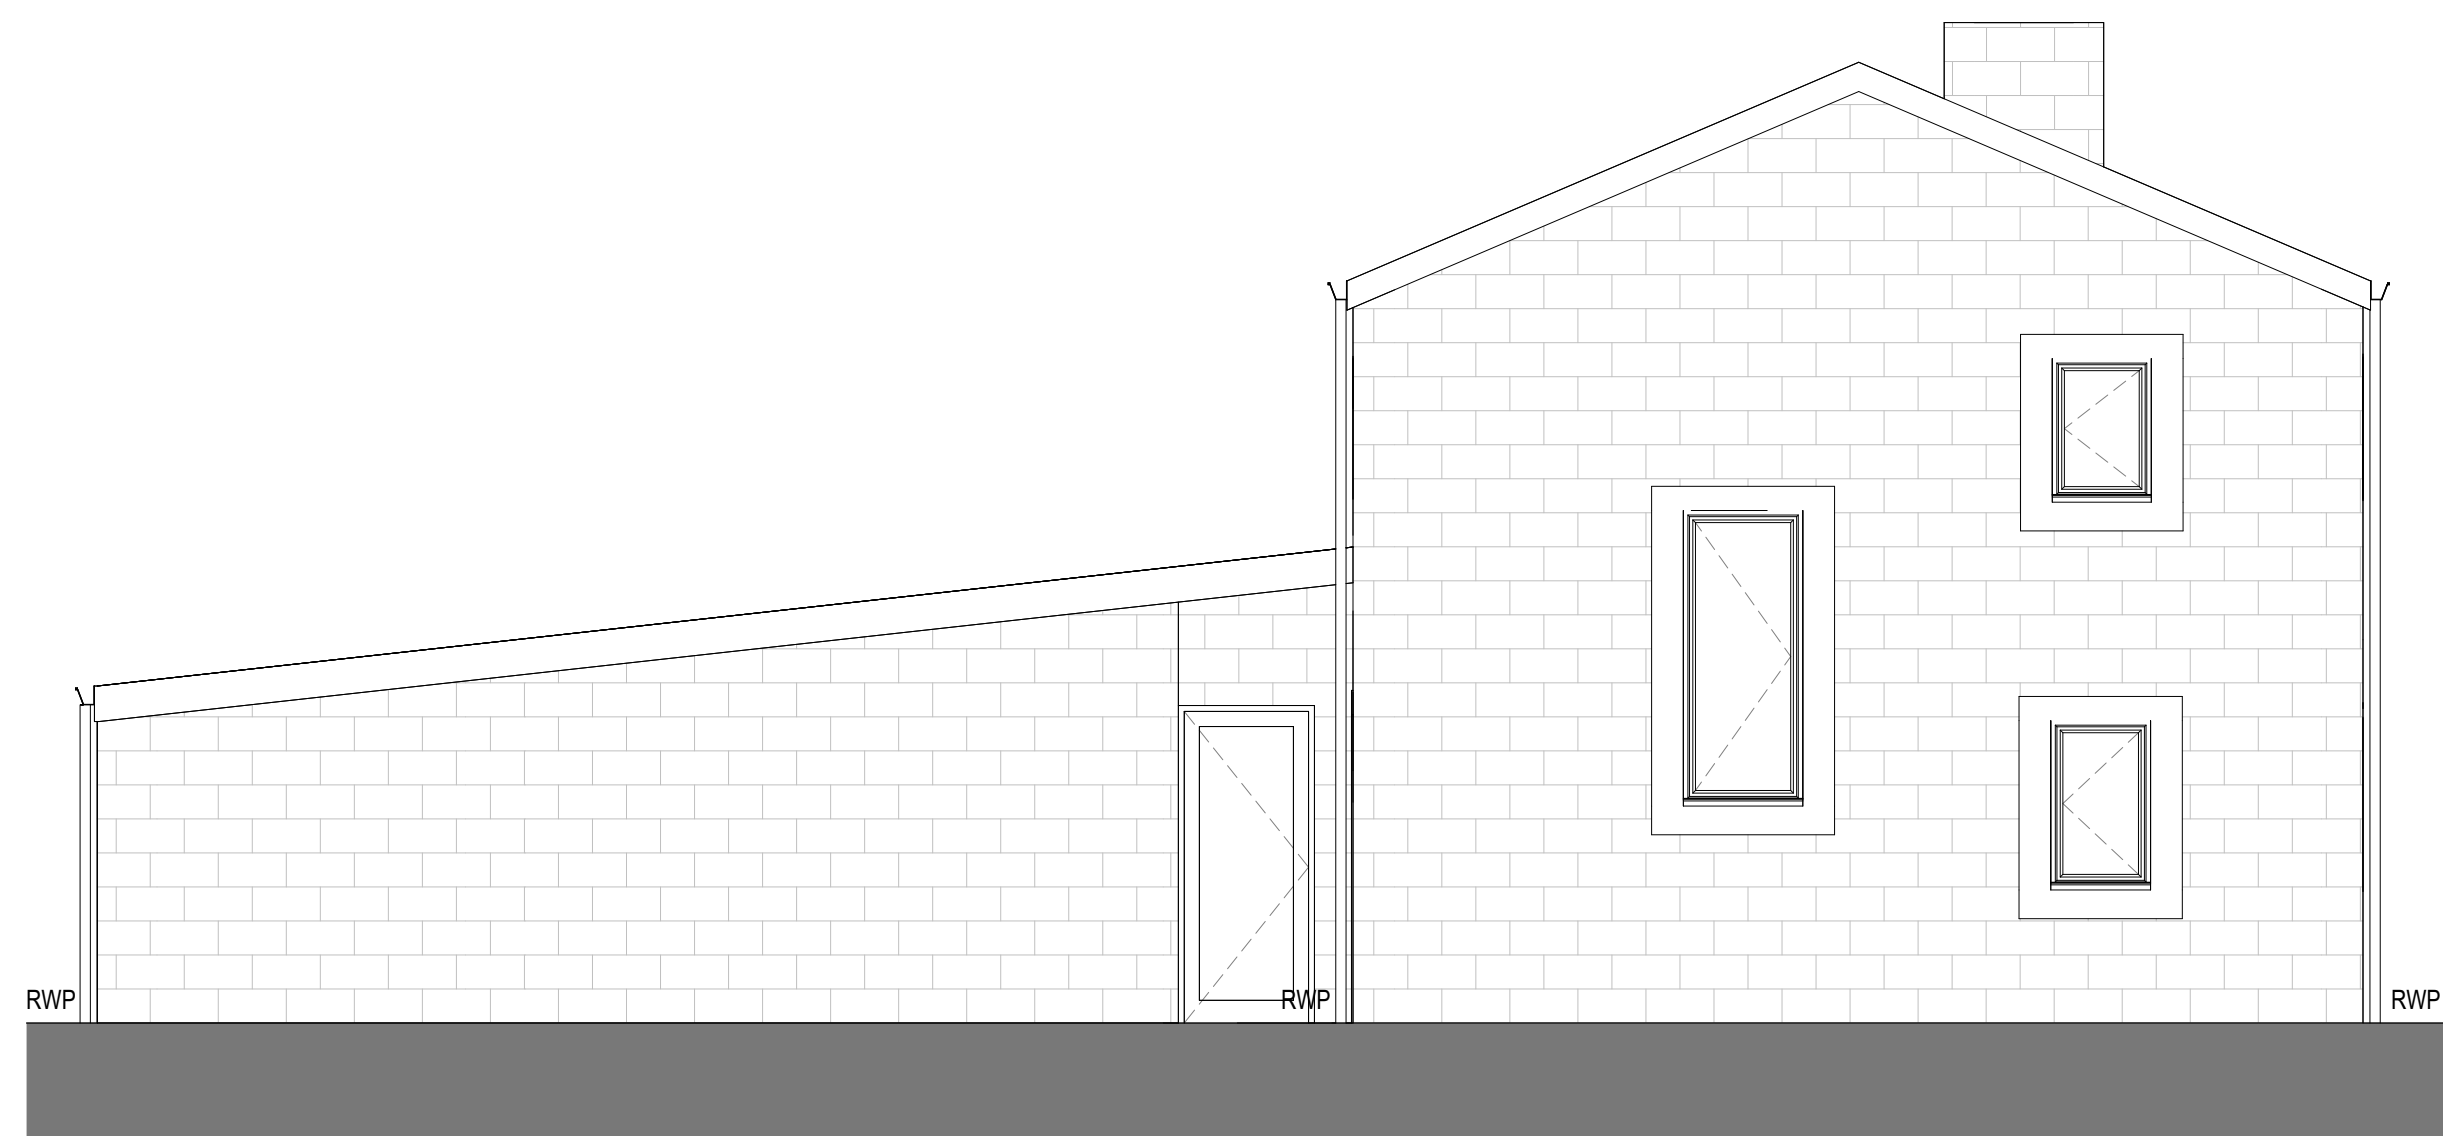

7 Existing Right Elevation  
Scale 1:50

Existing Materials

External Walls:

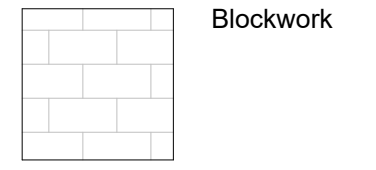

Roof:

- Concrete ridge tiles
- Concrete roof tiles
- Black painted/unpainted timber fascia board with brown uPVC gutter and downpipe
- Corrugated roof panels

Doors and Windows:

- Brown uPVC frame doors
- Brown uPVC frame windows with render surrounds

**MC AU** Modern City Architecture & Urbanism

Avenue HQ  
17 Mann Island  
Liverpool  
L3 1BP

t: 0161 974 7203  
e: info@mcau.co.uk  
www.mcau.co.uk

Client  
FI Real Estate Management

Project  
Blackmoss Farm, Chipping

Description  
Blackmoss Farm Cottage, Existing Plans and Elevations

Status	Stage 3 Planning	Drawn By	JT
Job Number	1243-MCAU	Date	Sep 24
Scale	1:50	Revision	P3
Drawing Number	P.03-CO-010		