



Front Elevation Proposed Elevation (Scale 1:100 SCALE 1:1


10m

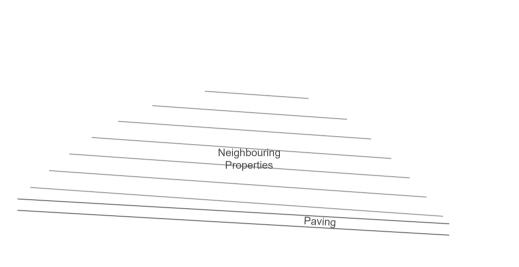

Windy Street

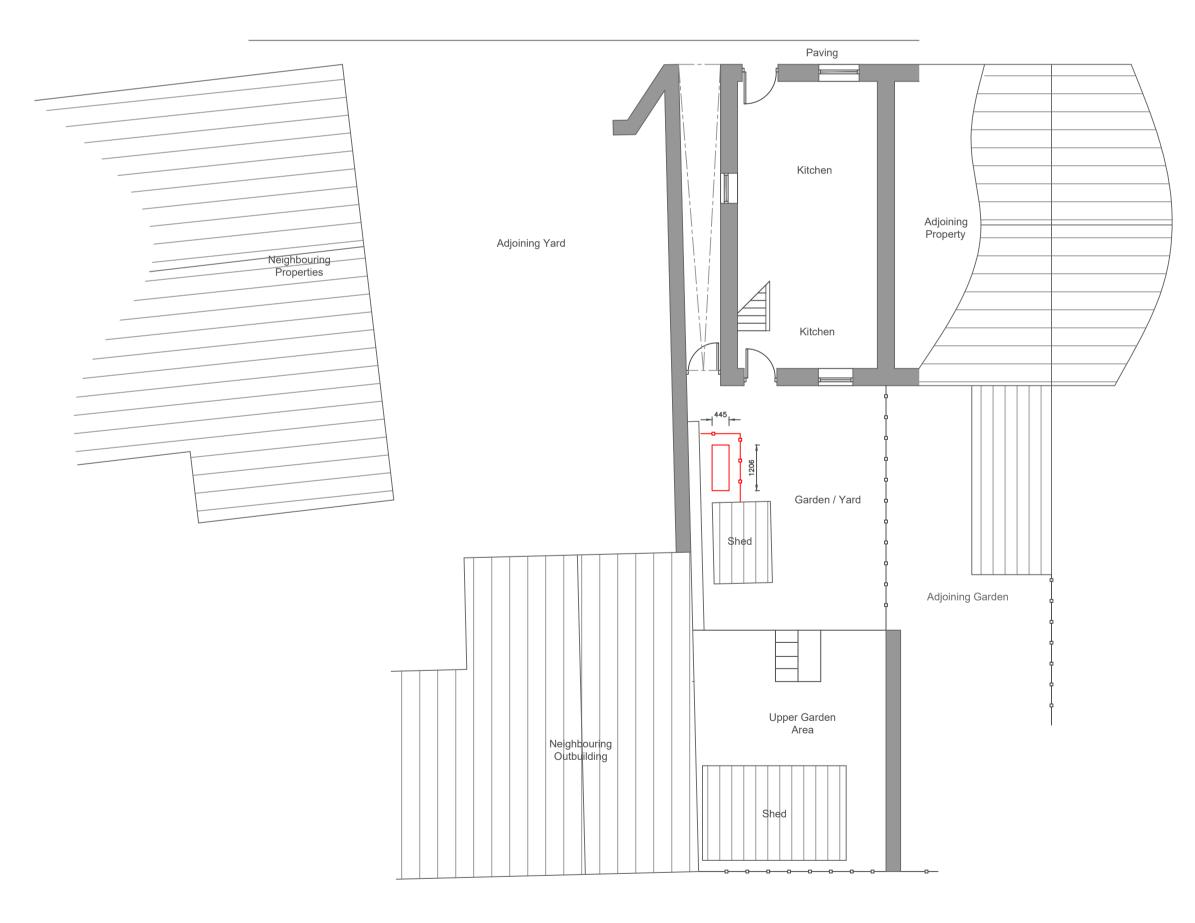

School Field

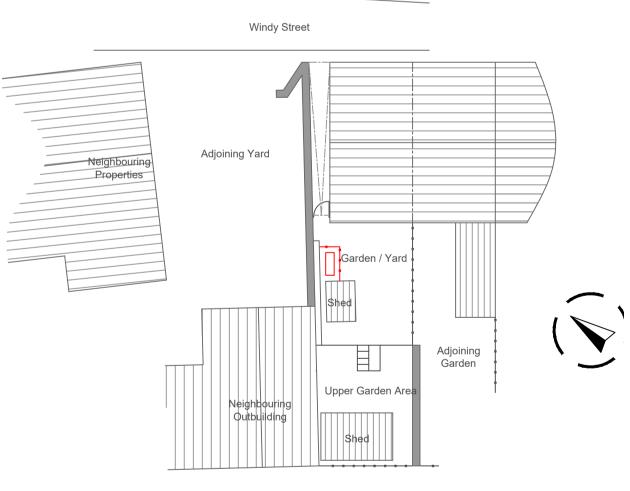

0 1m 2m 5m 10m SCALE 1:200



School Field

Proposed Site Plan (Scale 1:200)

Rev Date Description

A 14.01.25 Timber enclosing fence added.

AGENT:

AF Planning & Design Alex Fowler alexfowler14@gmail.com 07825 940 453

_____ Project Address: 8 Windy Street Chipping Preston PR3 2GD

Project

Air Source Heat Pump

Drawing Title Proposed Plan, Elevations & Site Plan

Scale Size Date 1:100 / 1:200 A1 November 2024

Drawing NumberRevisionAF.24.GES-061.02A