



EXISTING GROUND FLOOR PLAN - 1:50

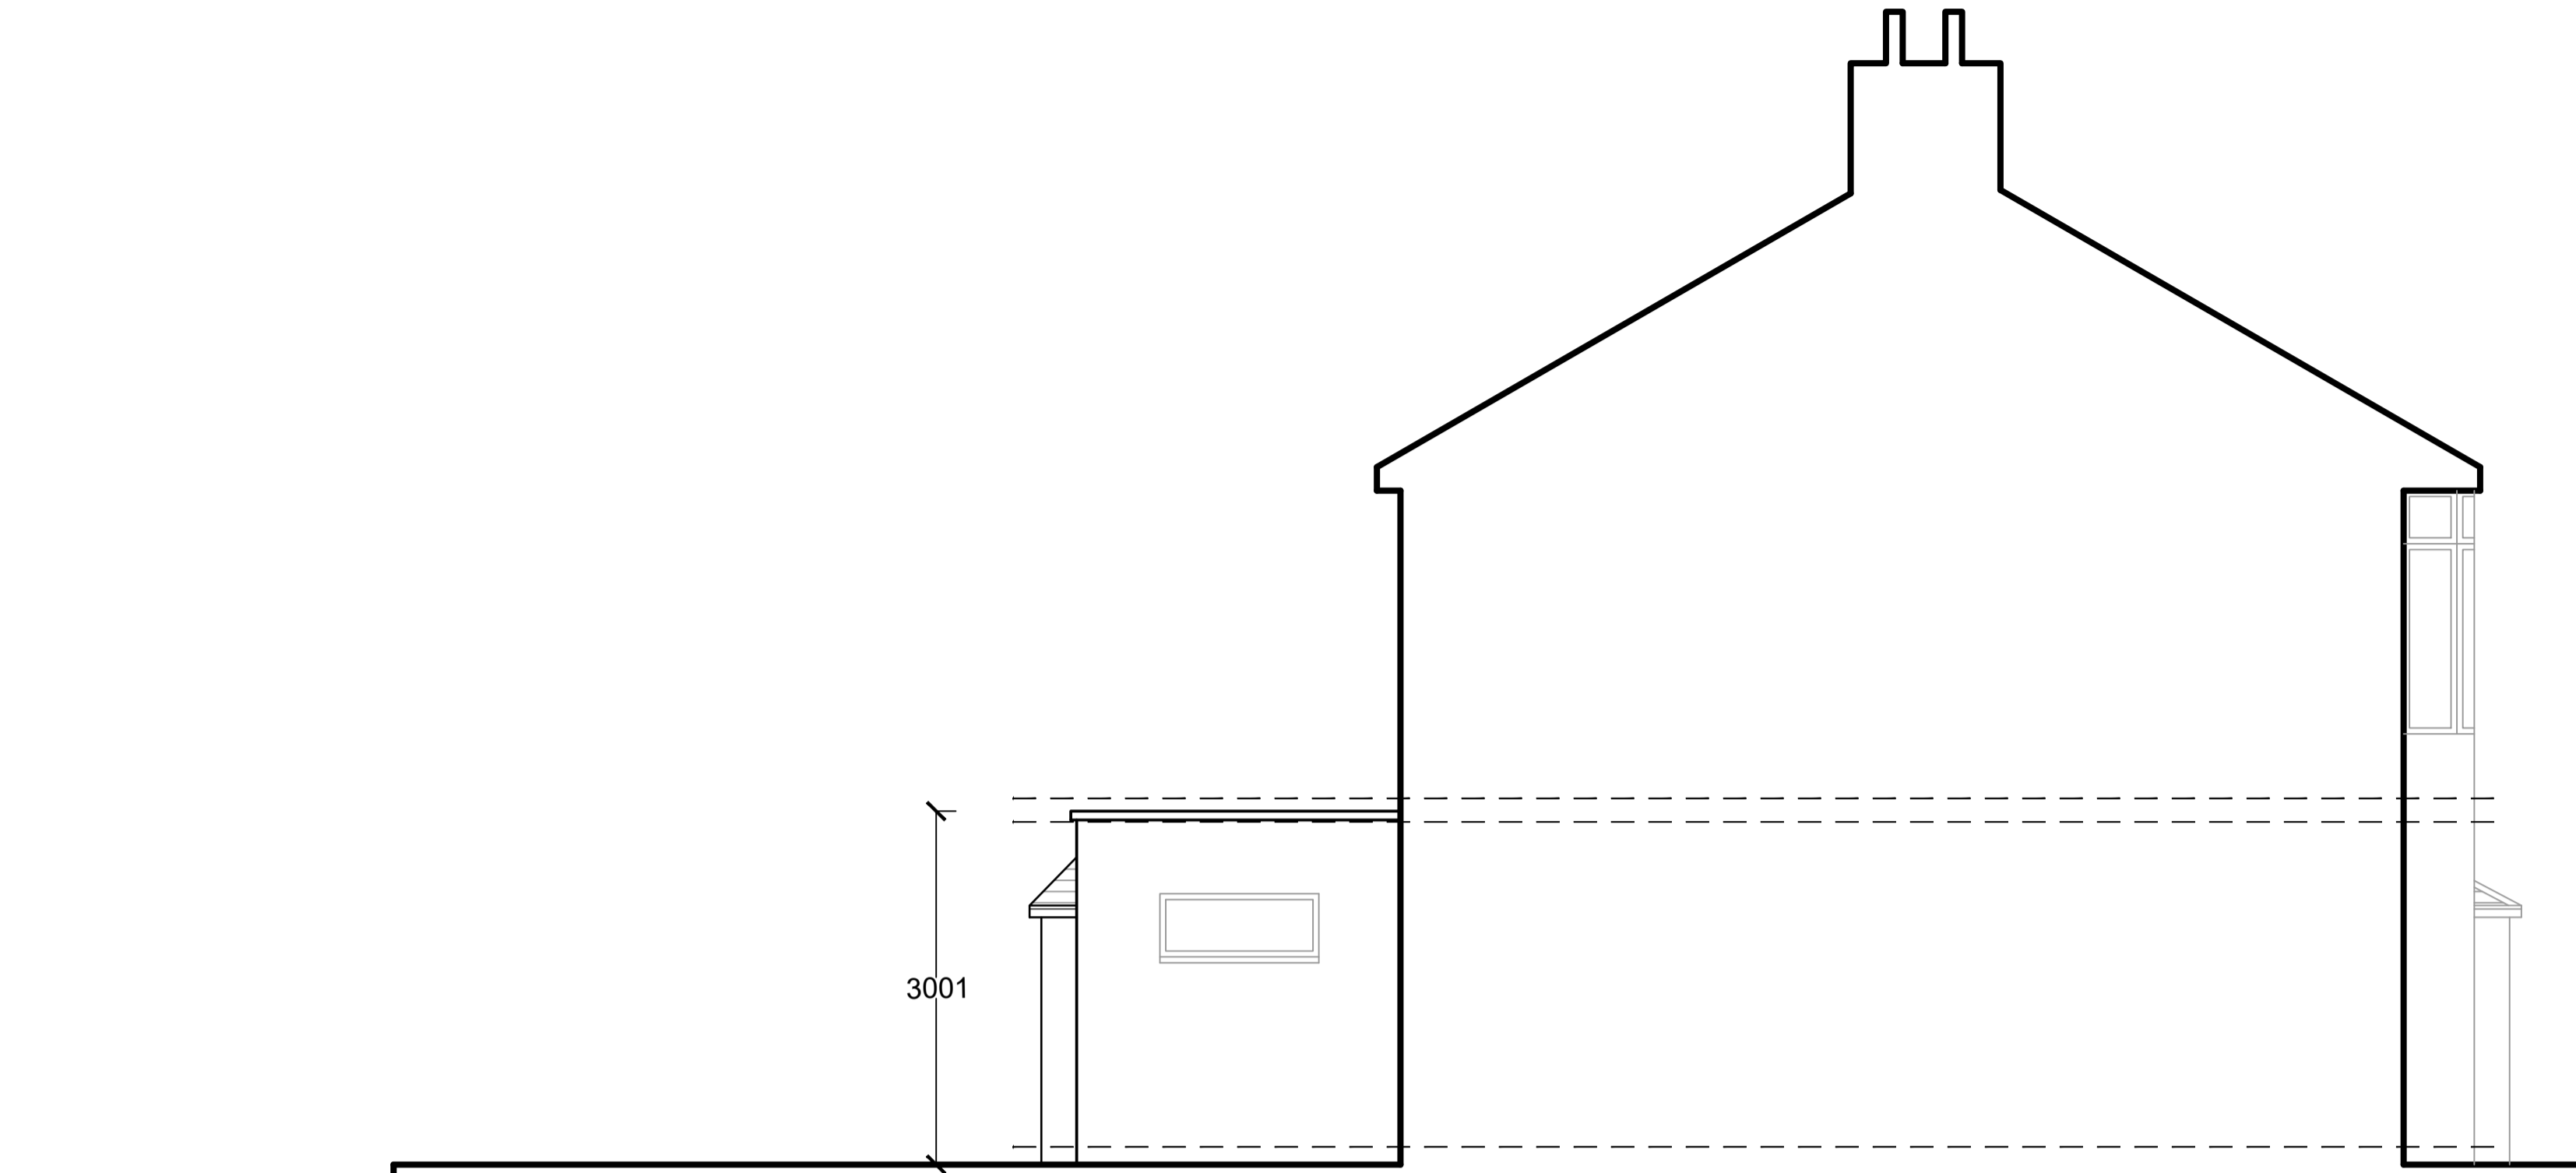

EXISTING SIDE ELEVATION A - 1:50



EXISTING REAR ELEVATION - 1:50

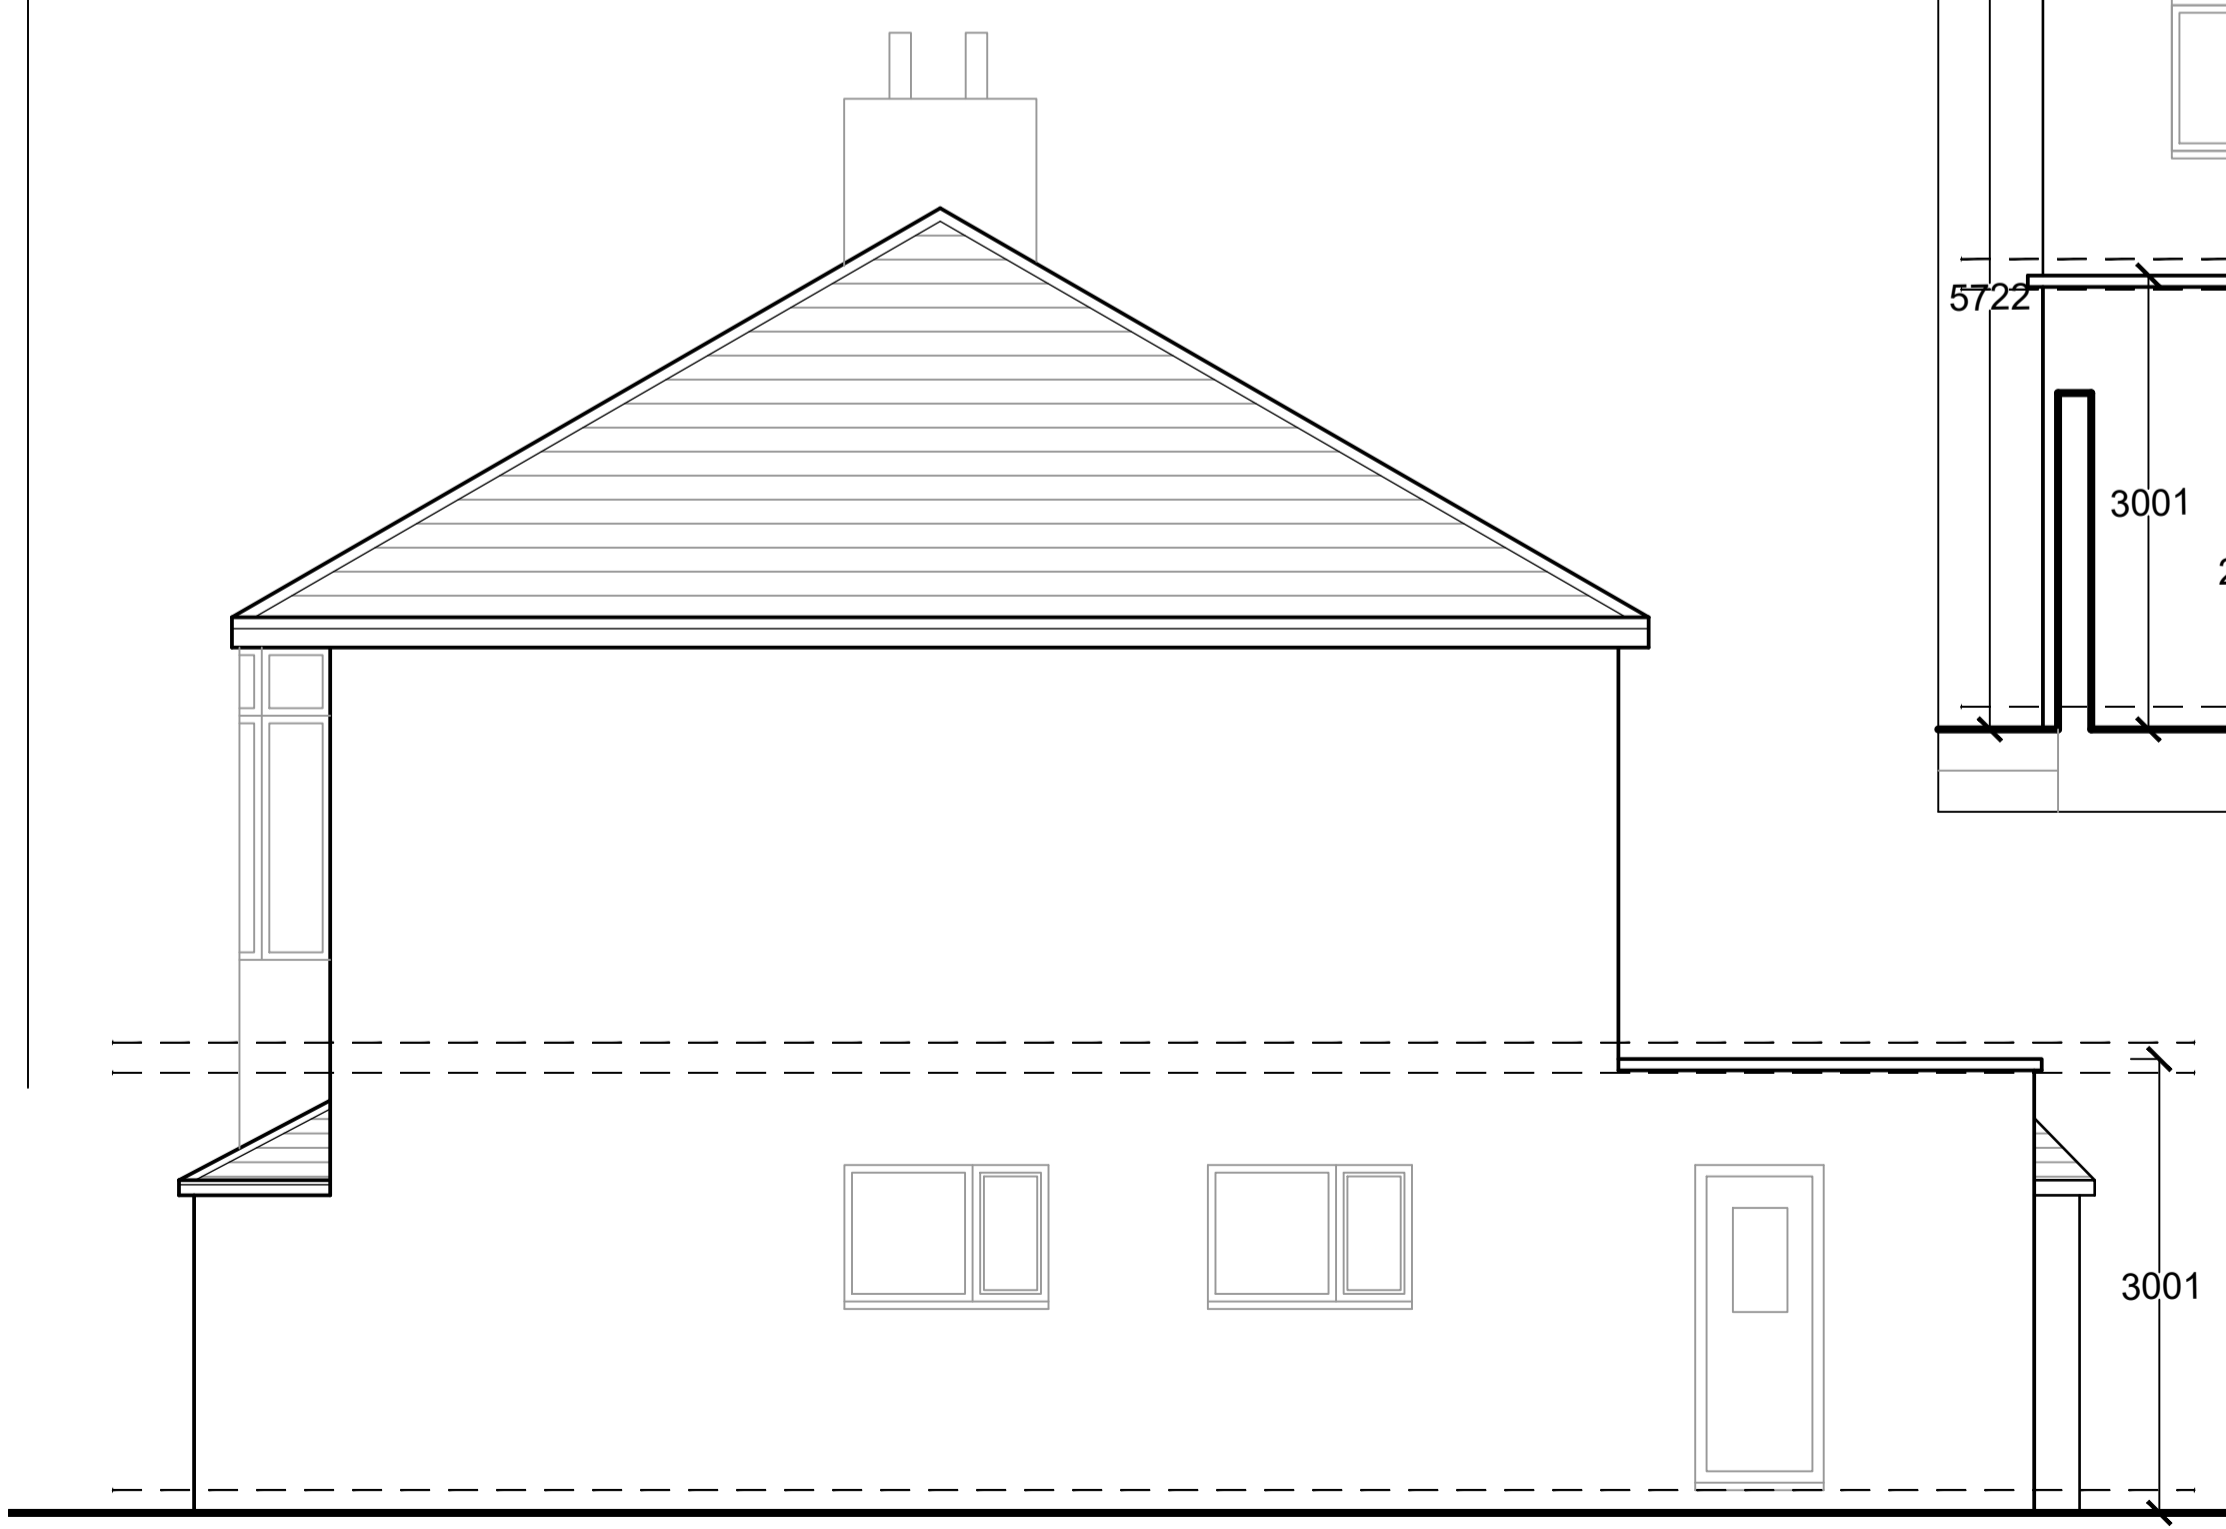

EXISTING SIDE ELEVATION B - 1:50

GENERAL NOTES

ALL DIMENSIONS ARE IN MILLIMETRES UNLESS WHERE EXPLICITLY SHOWN OTHERWISE.

CLIENT IS RESPONSIBLE FOR APPOINTING A CDM CO-ORDINATOR PRIOR TO WORK COMMENCING ON SITE.

PARTY WALL AGREEMENTS TO BE ARRANGED OR PUT IN PLACE BY CLIENT

PROJECT TITLE

PROPOSED SINGLE STOREY EXTENSION TO REAR AT:

61 KNOWSLEY RD,
WILPSHIRE
BLACKBURN,
BB1 9PN

PLANNING DRAWING FOR APPROVAL

CLIENT : MR. U.T PATEL

DRAWING TITLE :

EXISTING FLOOR PLANS & ELEVATIONS

REV A :

REV B :

REV C :

SCALE : 1:50 - on A1 sheet

DATE : 16/ 12 / 2024

DRAWN :

DESIGN :

PROJECT NO : 061 / WSA / 2024

DWG No.

01

REV



DAISYFIELD BUSINESS CENTRE
SUITE 312
APPLEBY STREET
BLACKBURN
LANCASHIRE
BB1 3BL

TEL | 01254 693922