




Existing Ground Floor Plan Scale 1:100

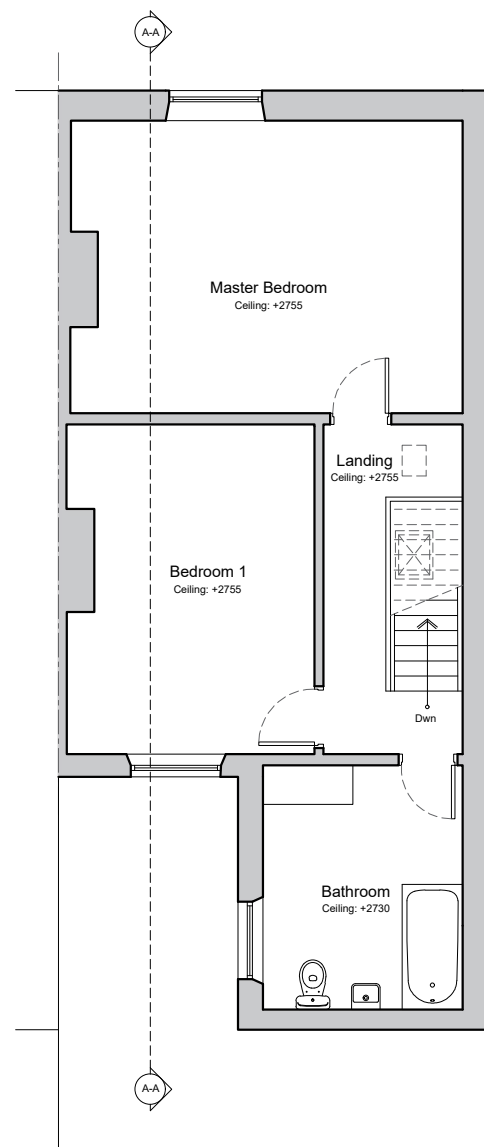

Existing First Floor Plan Scale 1:100

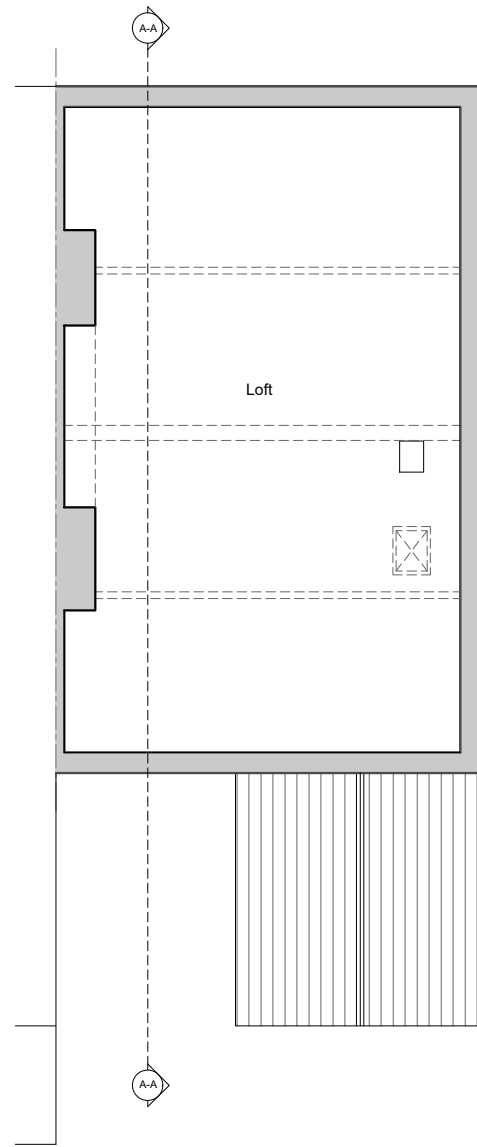

Existing Loft Plan Scale 1:100

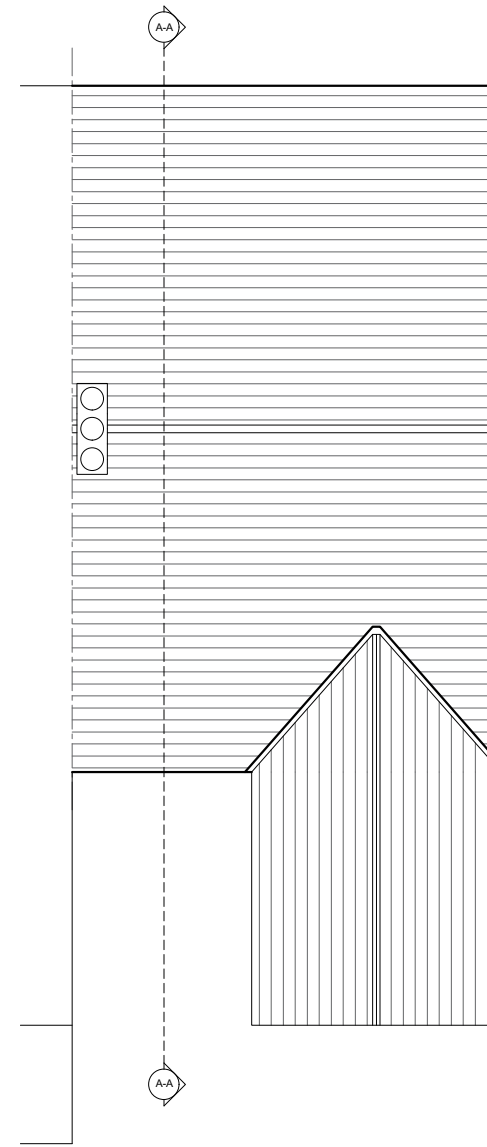

Existing Roof Plan Scale 1:100

Client
Mr and Mrs Dunkinson

Job Title
Proposed Loft and Rear Extension
5 Church Street
Ribchester

Drawing Title
Existing Floor Plans

Scale 1:100 @ A3	Date Oct 2024	Drawn CC
---------------------	------------------	-------------

spa
SUNDERLAND PEACOCK ARCHITECTS
SUNDERLAND PEACOCK & ASSOCIATES LTD.
HAZELMERE, PIMLICO ROAD, CLITHEROE
LANCASHIRE, BB7 2AG
T 01200 423178 F 01200 427328
E info@sunderlandpeacock.com
www.sunderlandpeacock.com



7162 -E01

REV
-