
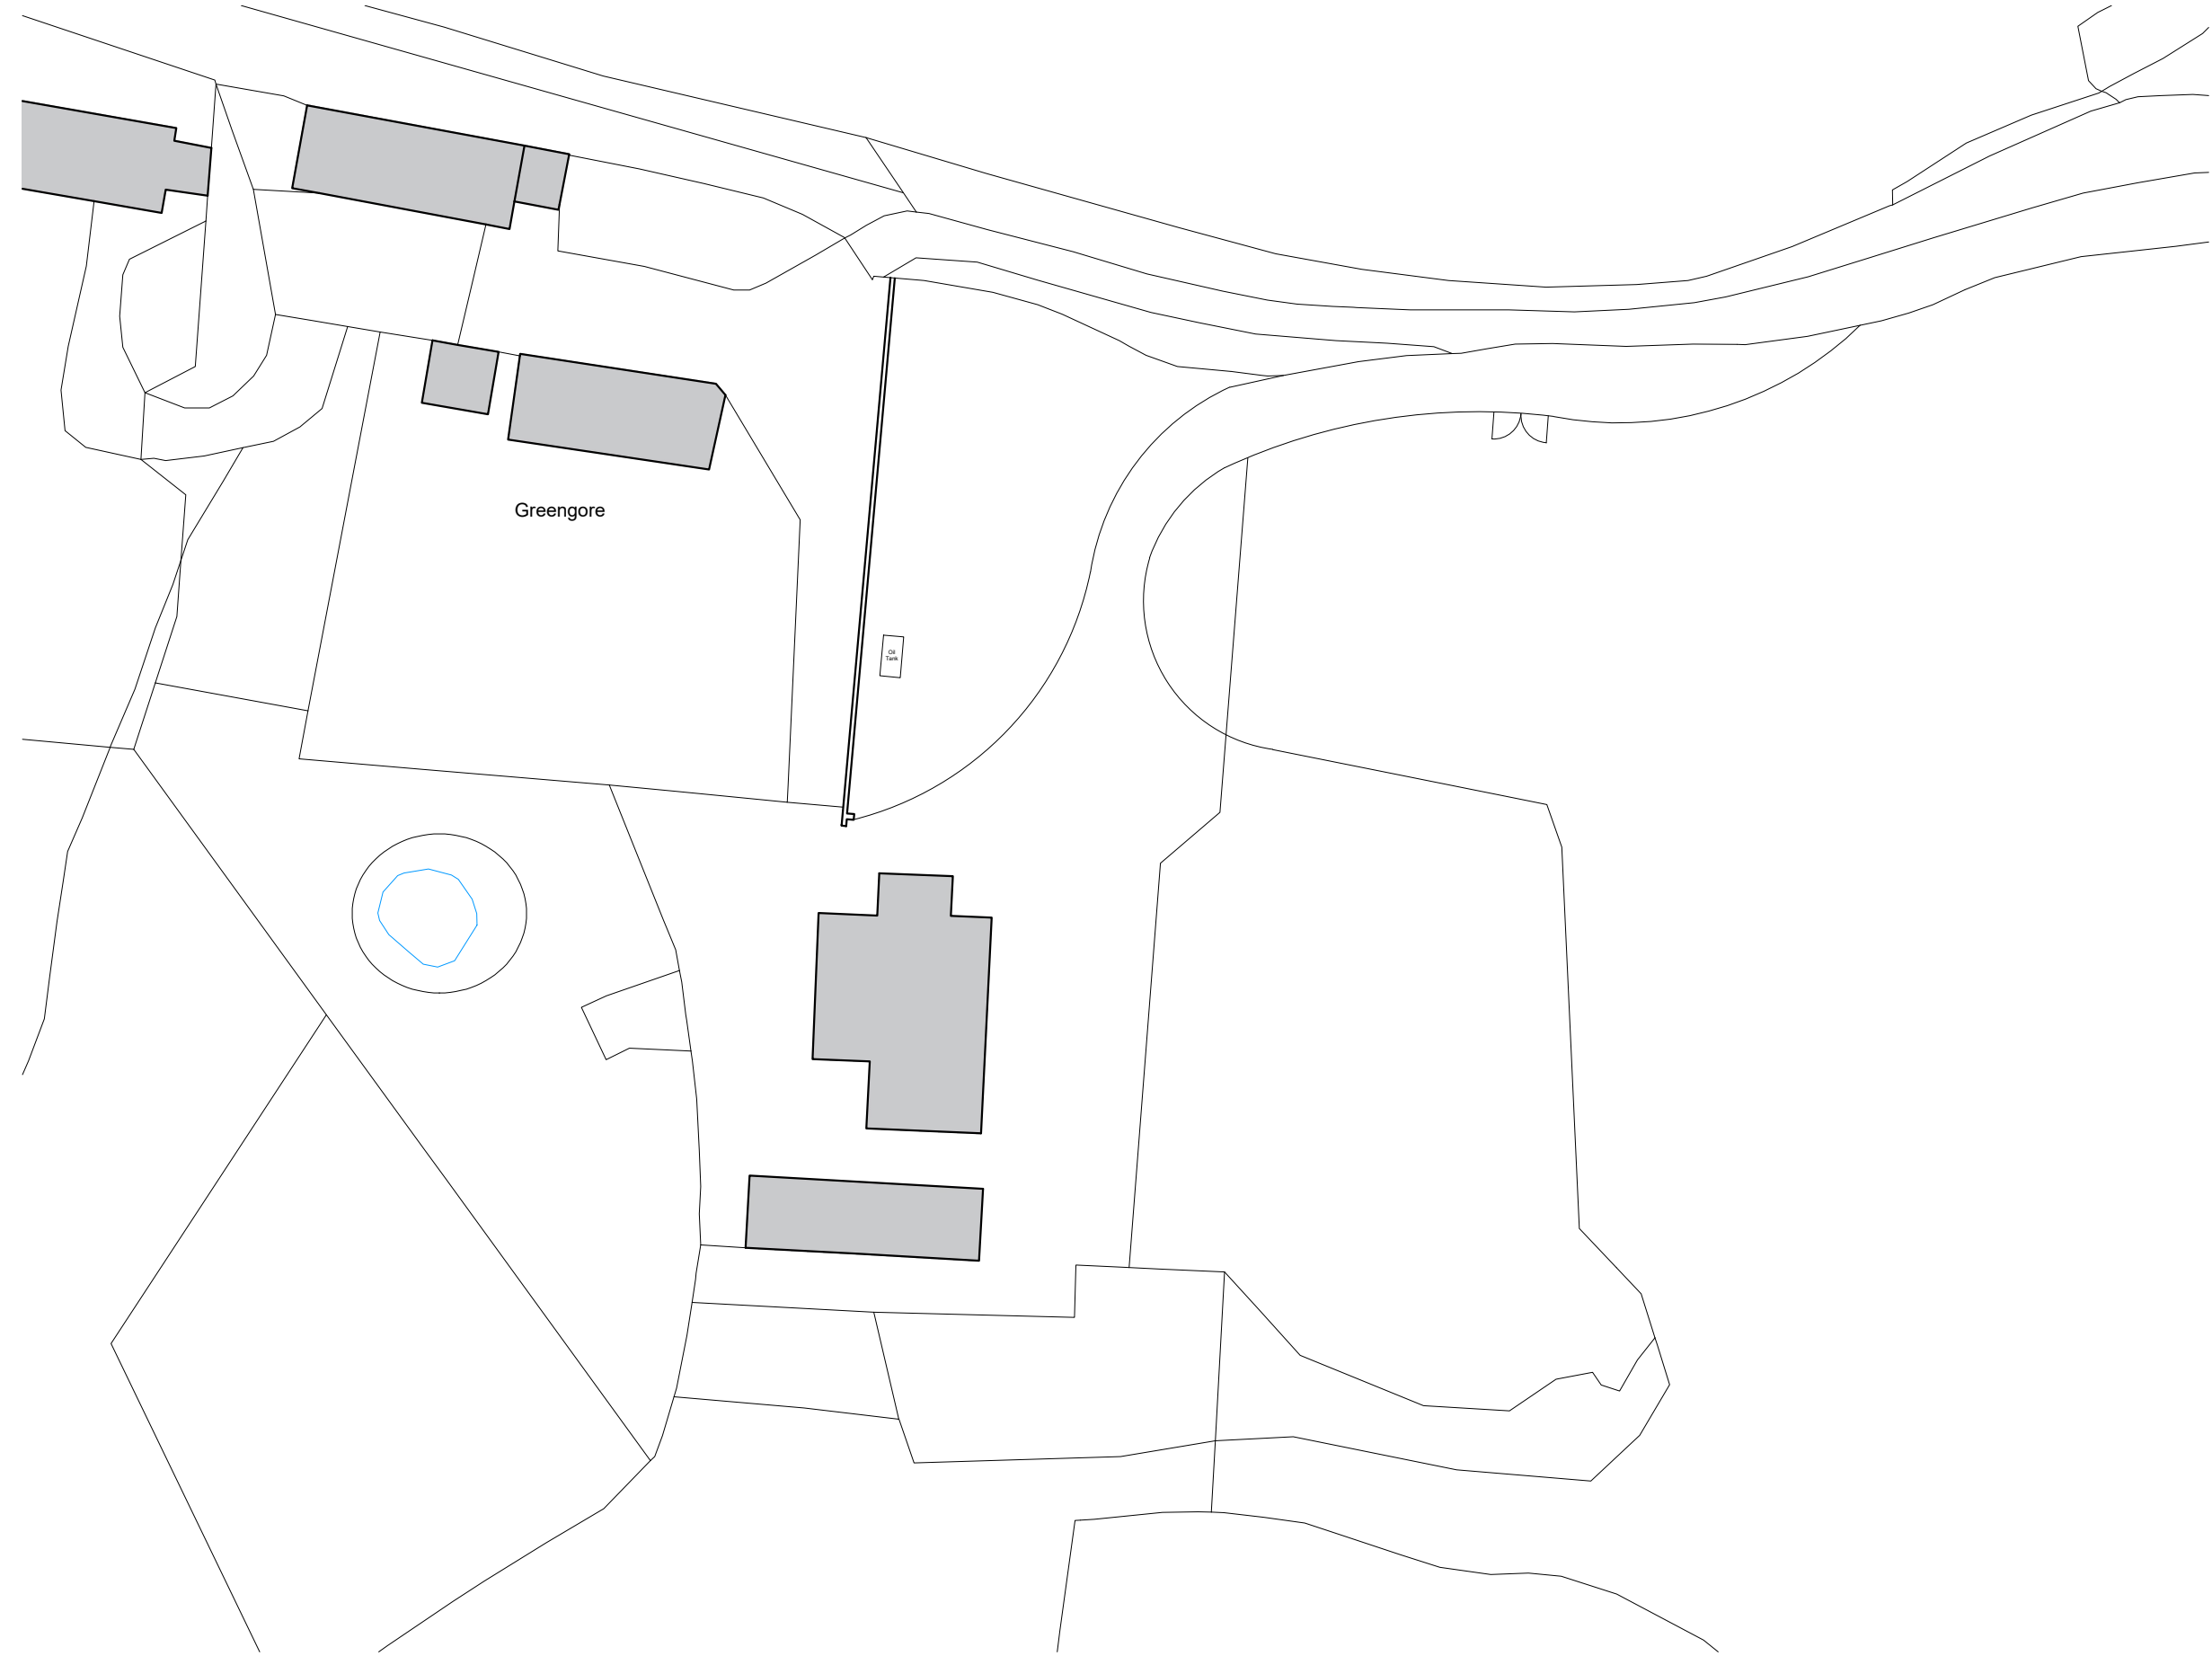


This drawing is to be read in conjunction with all relevant Architect, consultants' and specialists' drawings and specifications. The Architect is to be notified of any discrepancies before proceeding. Do not scale from this drawing. All dimensions and levels are to be checked on site. This drawing is subject to copyright. All work carried out before Planning and Building Permission has been granted is at the contractor/clients risk.  
 Note: proposed drawing based on OS dwg information. All illustrated dimensions are approximate and all site dimensions are to be checked on site and subject to site survey.

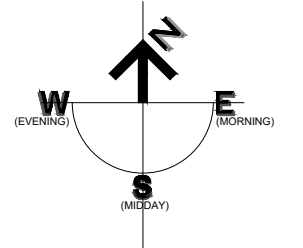

Greengore

Oil Tank

A 14.06.2024 Residential curtilage added, title block amended BWT

Client  
 Mr T Bolton

Job Title  
 Proposed Garage at  
 The Barn at Greengore  
 Hurst Green

Drawing Title  
 Existing Site Plan

Scale 1:500 @ A3	Date Oct 2024	Drawn CC
---------------------	------------------	-------------

**spa**  
 SUNDERLAND PEACOCK ARCHITECTS  
 SUNDERLAND PEACOCK & ASSOCIATES LTD.  
 HAZELMERE, PIMLICO ROAD, CLITHEROE  
 LANCASHIRE, BB7 2AG  
 T 01200 423178 F 01200 427328  
 E info@sunderlandpeacock.com  
 www.sunderlandpeacock.com



Existing Site Plan Scale 1:500

**7042 -E01** REV A