


This drawing is to be read in conjunction with all relevant Architect, consultants' and specialists' drawings and specifications. The Architect is to be notified of any discrepancies before proceeding. Do not scale from this drawing. All dimensions and levels are to be checked on site. This drawing is subject to copyright. All work carried out before Planning and Building Permission has been granted is at the contractor/clients risk.
 Note: proposed drawing based on OS dwg information. All illustrated dimensions are approximate and all site dimensions are to be checked on site and subject to site survey.

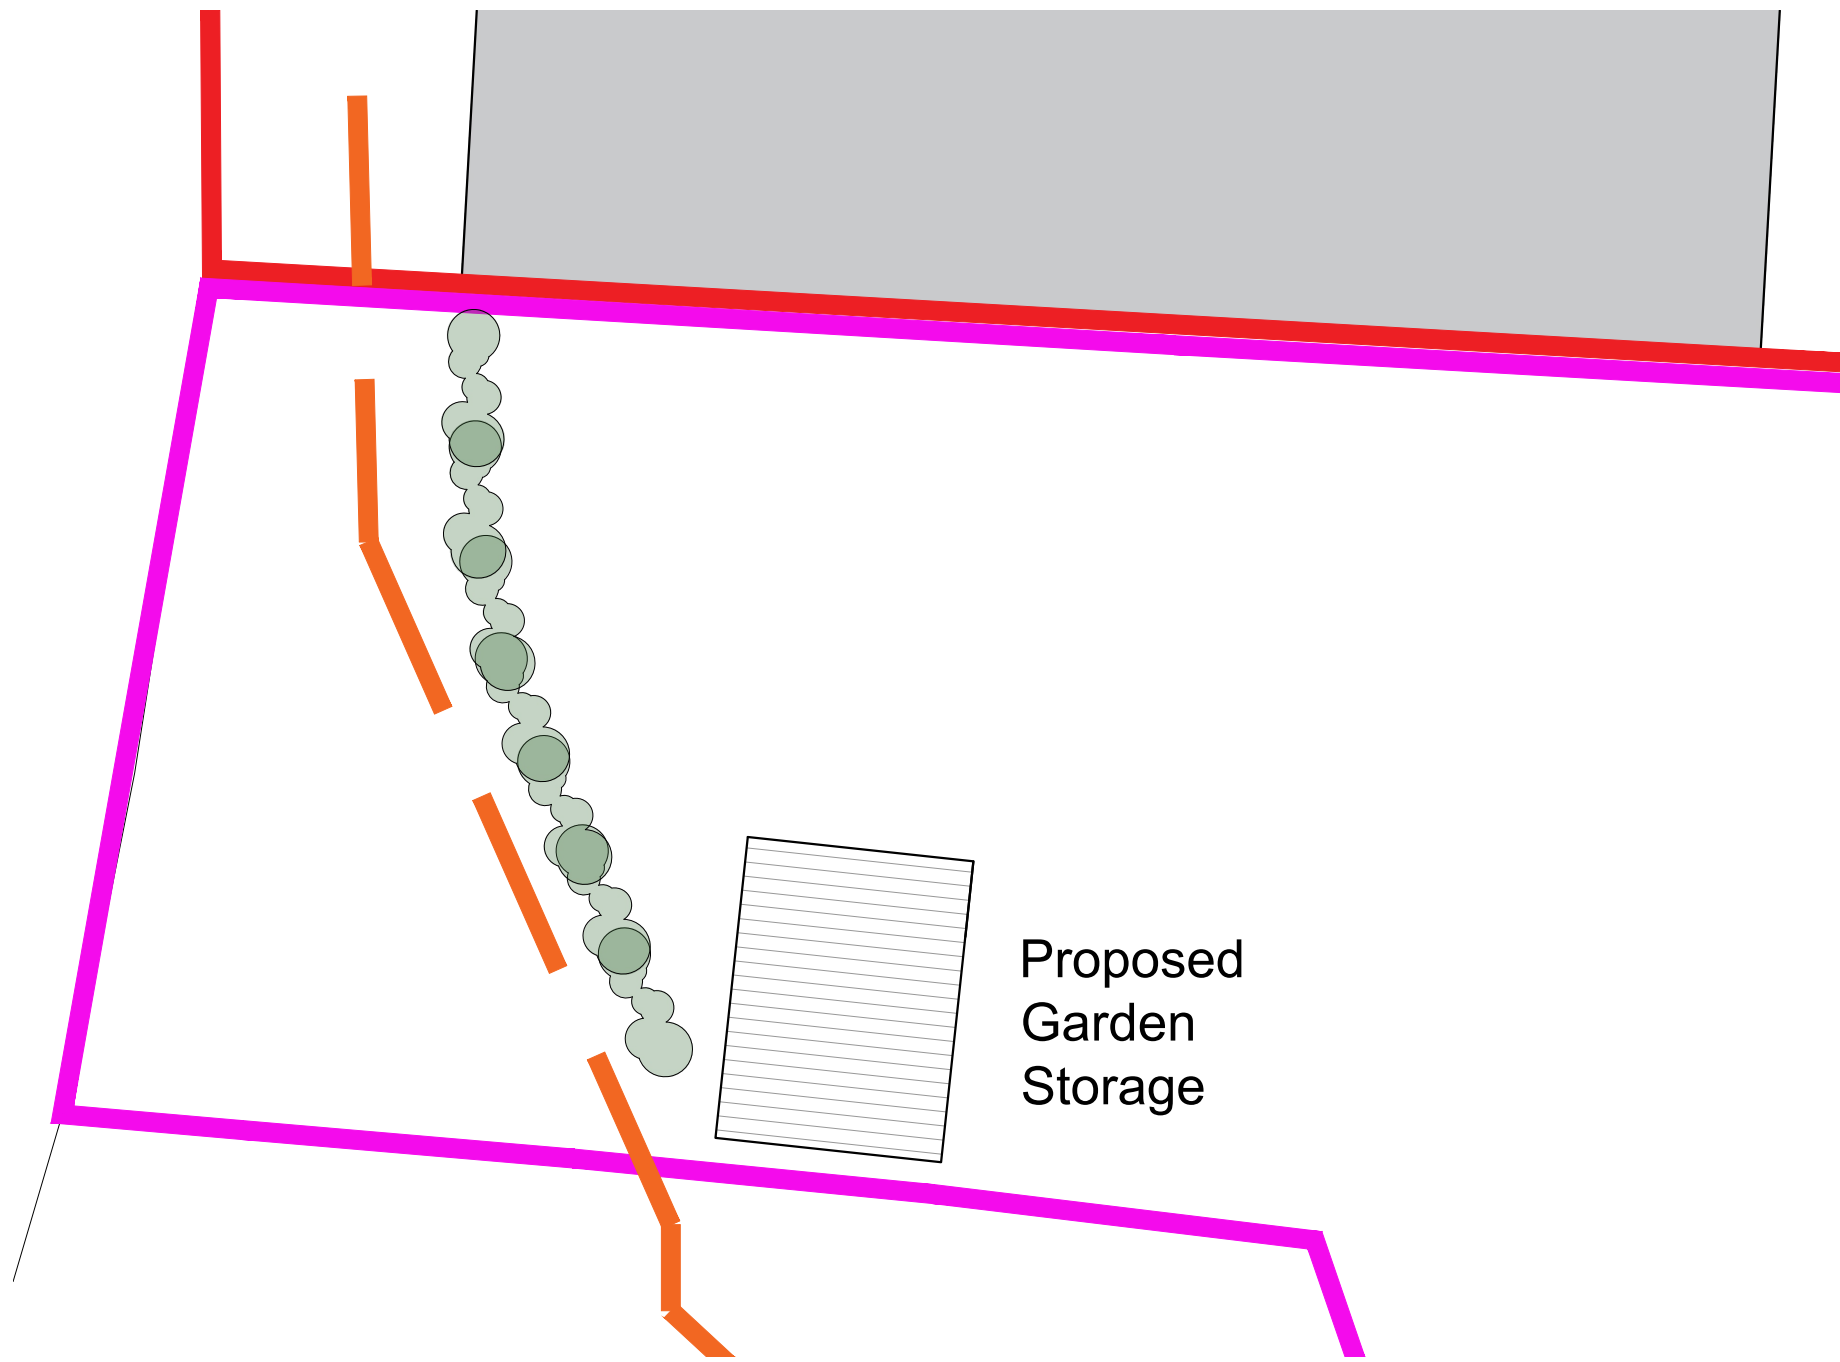

Proposed
Garden
Storage


Proposed Part Site Plan Scale 1:100

Client
Mr T Bolton


Job Title
Proposed Garage at
The Barn at Greengore
Hurst Green

Drawing Title
Proposed Garden Storage Building
Floor Plan and Elevations

Scale 1:100 @ A3	Date Dec 2024	Drawn CC
---------------------	------------------	-------------

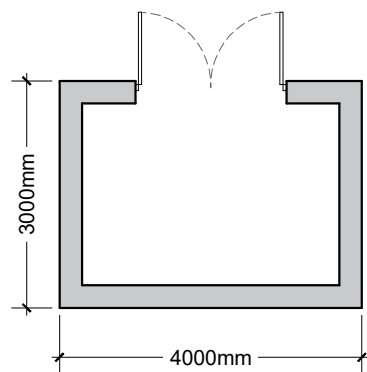

Proposed Floor Plan Scale 1:100

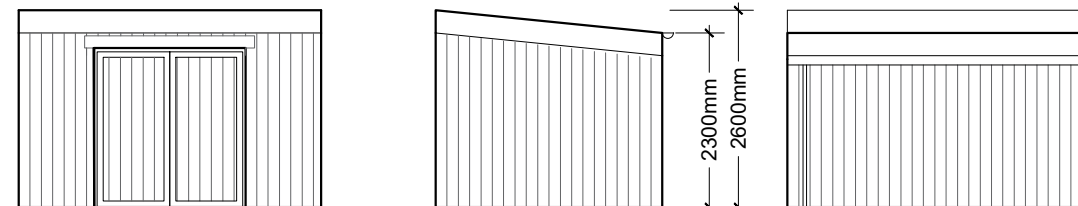

Proposed Elevations Scale 1:100

spa
SUNDERLAND PEACOCK ARCHITECTS

SUNDERLAND PEACOCK & ASSOCIATES LTD.
HAZELMERE, PIMLICO ROAD, CLITHEROE
LANCASHIRE, BB7 2AG
T 01200 423178 F 01200 427328
E info@sunderlandpeacock.com
www.sunderlandpeacock.com



7042 - P03 REV -