
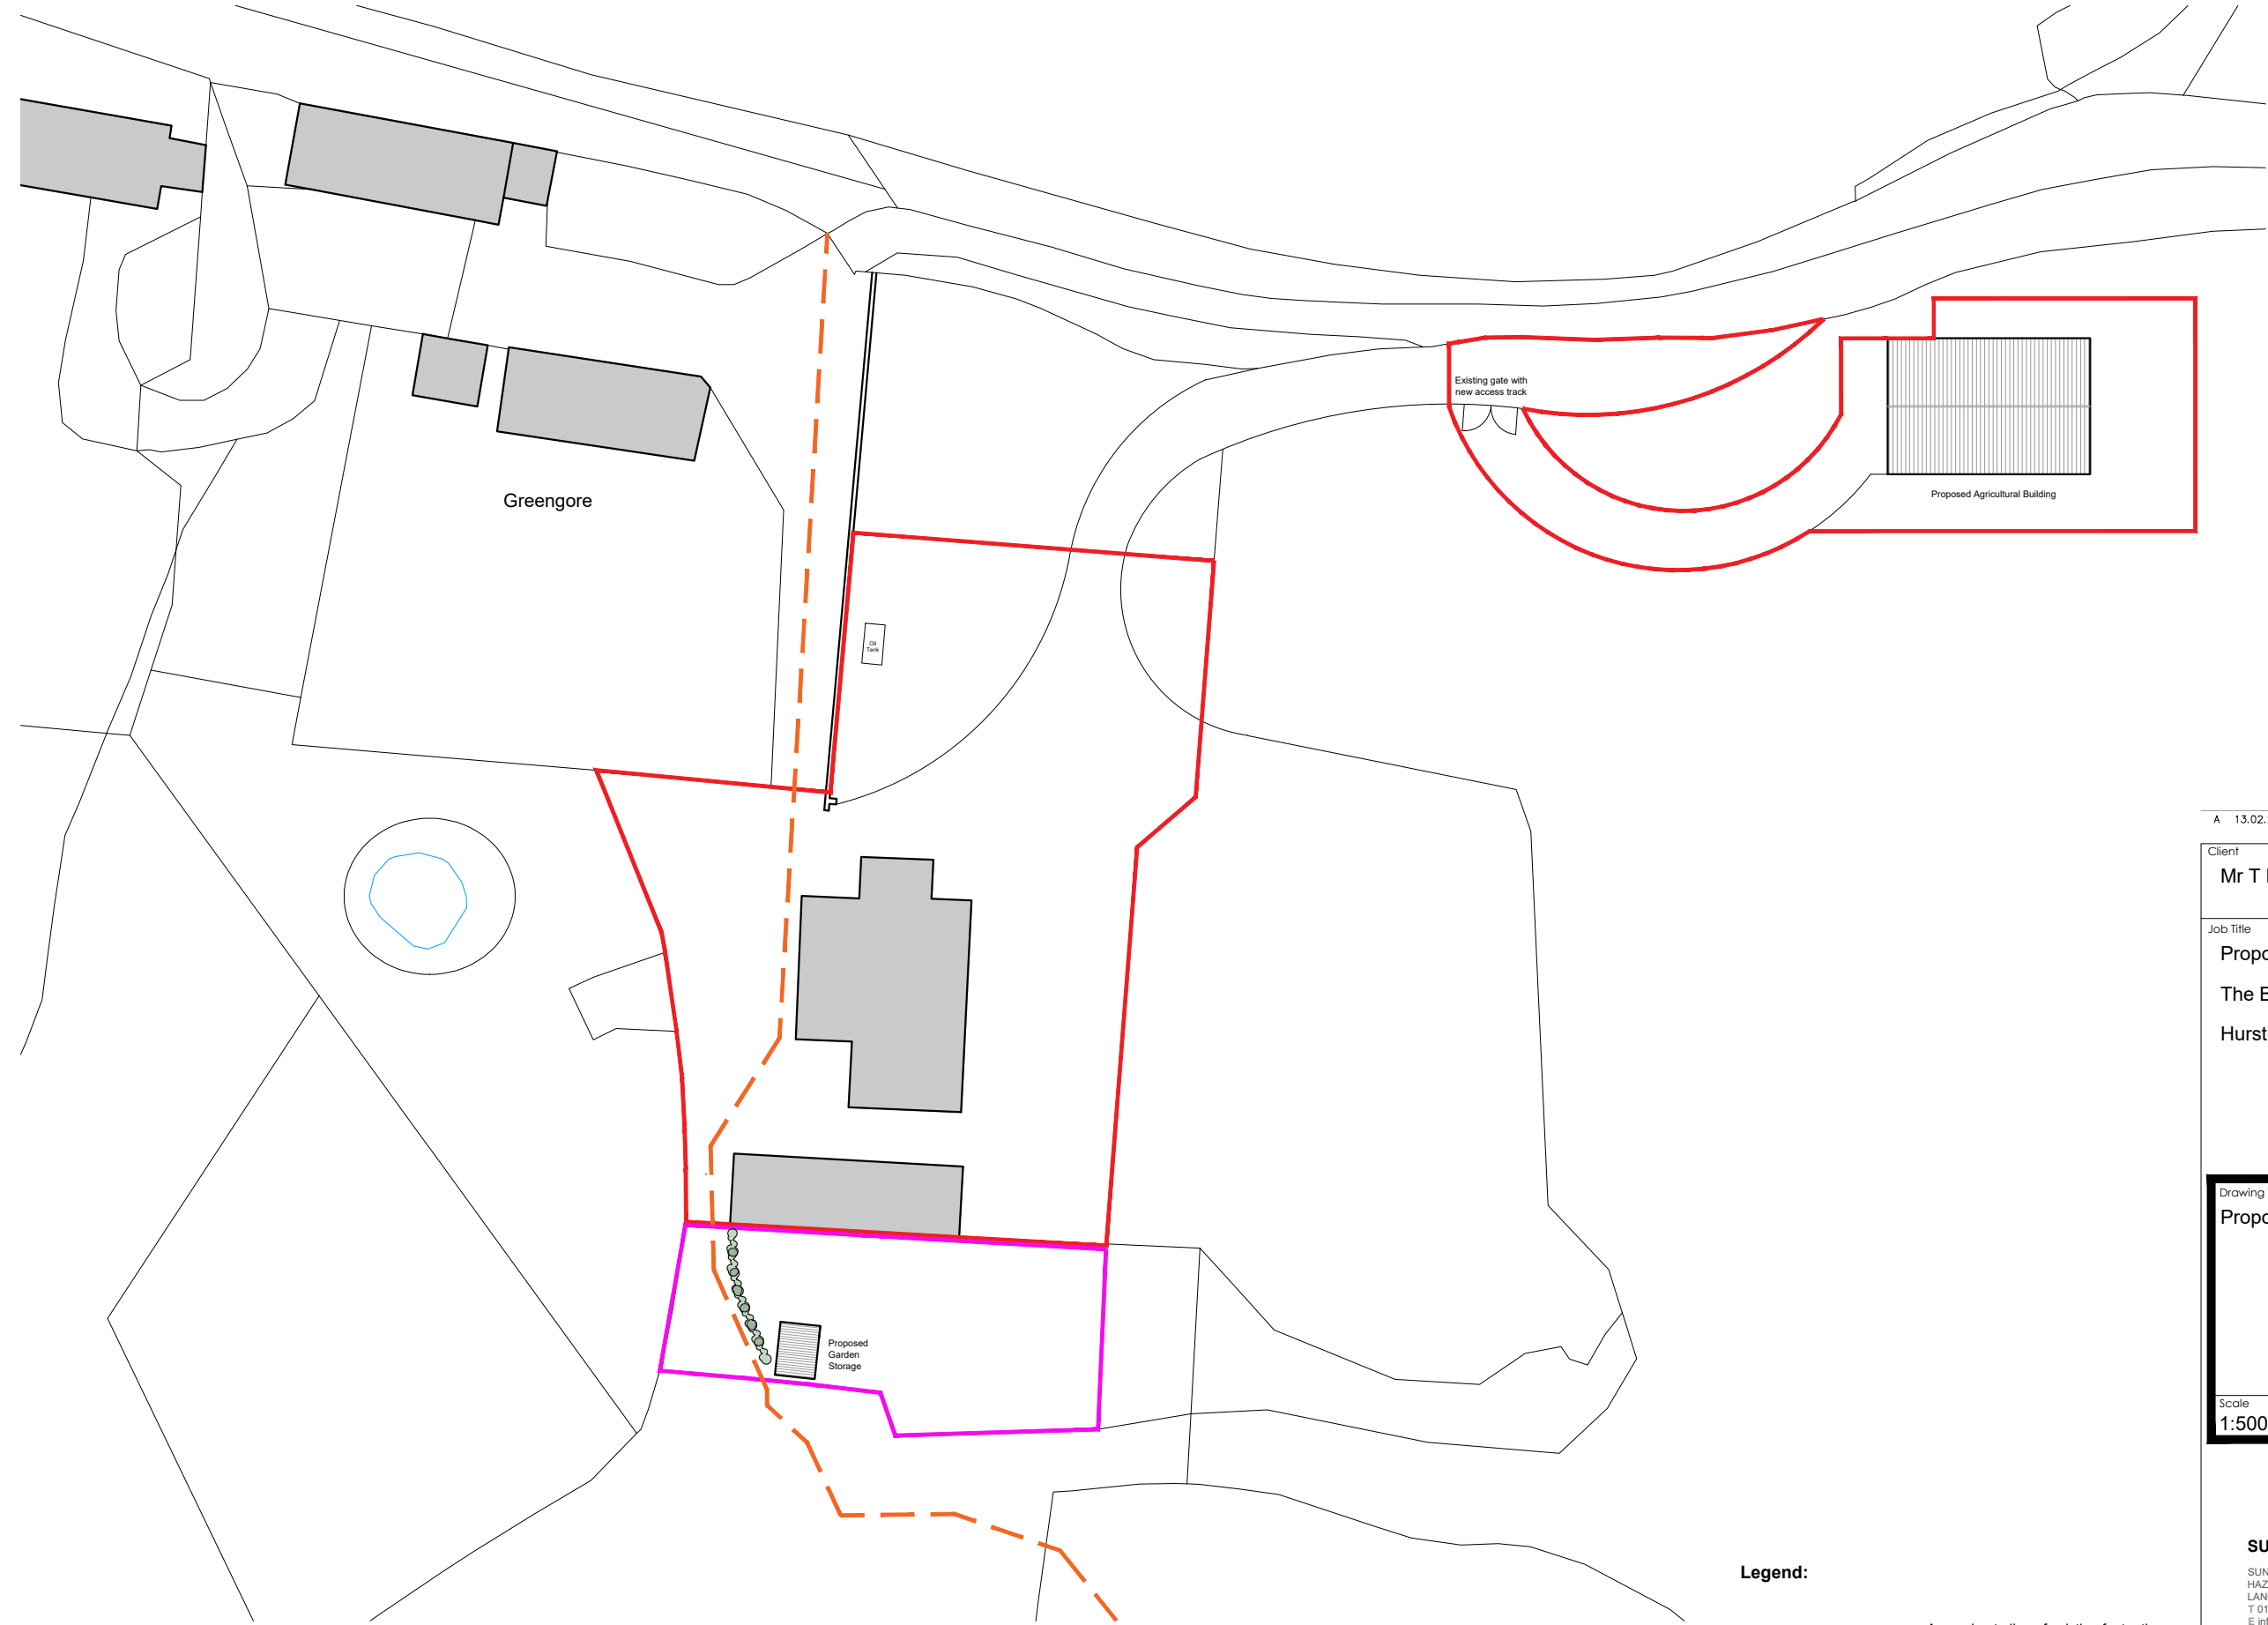


This drawing is to be read in conjunction with all relevant Architect, consultants' and specialists' drawings and specifications. The Architect is to be notified of any discrepancies before proceeding. Do not scale from this drawing. All dimensions and levels are to be checked on site. This drawing is subject to copyright. All work carried out before Planning and Building Permission has been granted is at the contractor/clients risk.
 Note: proposed drawing based on OS dwg information. All illustrated dimensions are approximate and all site dimensions are to be checked on site and subject to site survey.

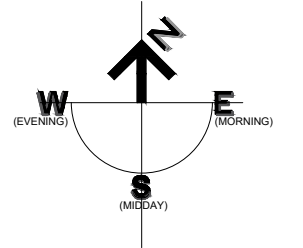

Proposed Site Plan Scale 1:500

- Legend:**
- Approximate line of existing footpath
 - Proposed residential curtilage

A 13.02.2025 Red Line Amended BWT

Client
 Mr T Bolton

Job Title
 Proposed Garage at
 The Barn at Greengore
 Hurst Green

Drawing Title
 Proposed Site Plan

Scale 1:500 @ A3	Date Dec 2024	Drawn CC
---------------------	------------------	-------------

spa
 SUNDERLAND PEACOCK ARCHITECTS
 SUNDERLAND PEACOCK & ASSOCIATES LTD.
 HAZELMERE, PIMLICO ROAD, CLITHEROE
 LANCASHIRE, BB7 2AG
 T 01200 423178 F 01200 427328
 E info@sunderlandpeacock.com
 www.sunderlandpeacock.com

7042 -P01 REV A