


NOTES:



1: This drawing is for Planning Application purposes only

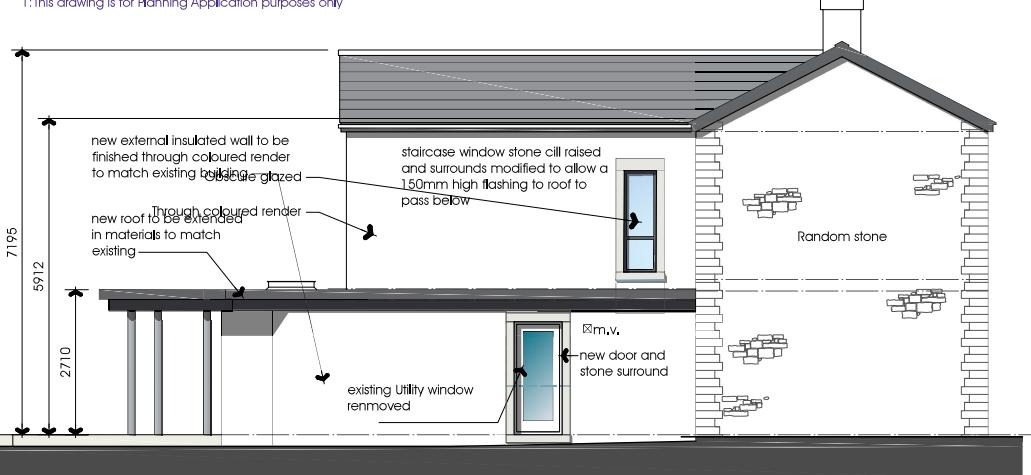

North west Elevation



North east Elevation

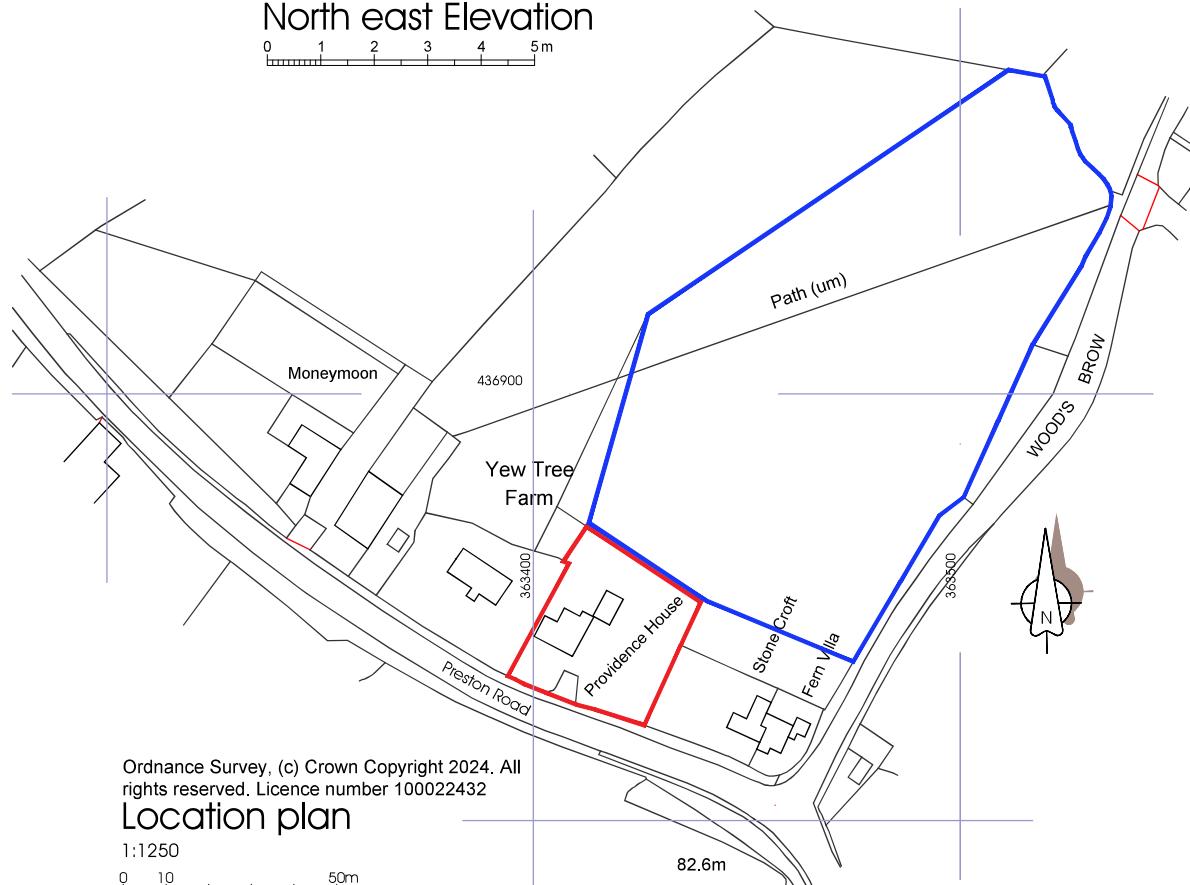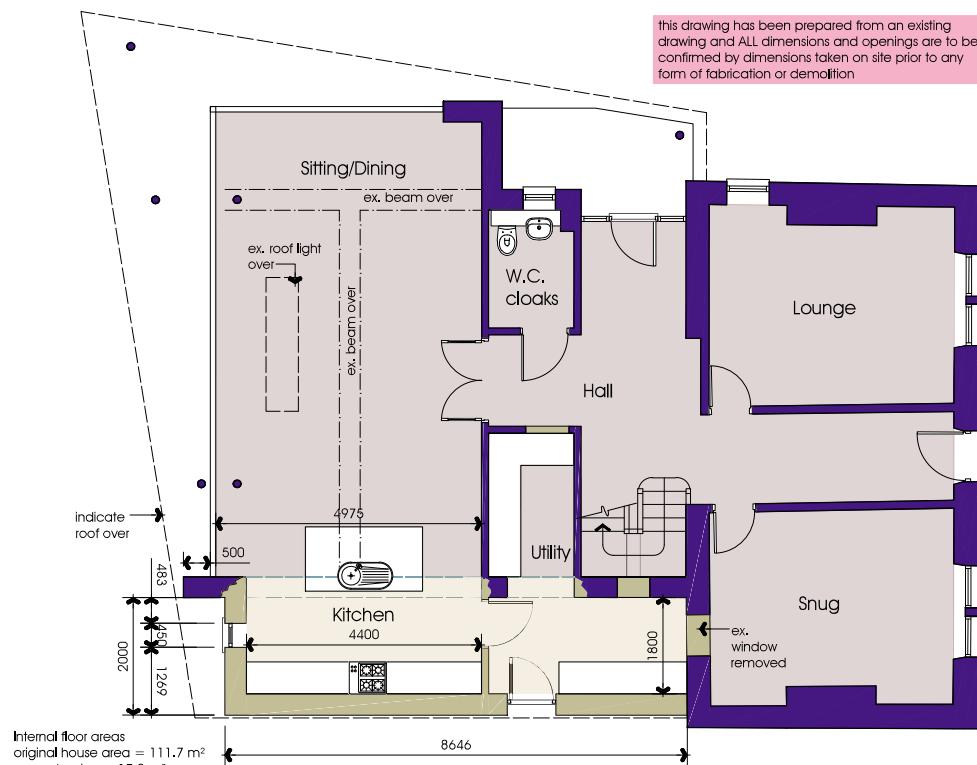

Ordnance Survey, (c) Crown Copyright 2024. All rights reserved. Licence number 100022432

Location plan

1:1250

0 10 50m

Kitchen/Utility Extension

Providence House, Preston Road

Mr Fishwick

Preston Rd, Ribchester PR3 3 YD

Proposed Ground Floor Plan

Elevations

Location Plan

DATE 04.12.2024

JOB NO. 3440

DRAWING NO. 012

REVISION A

SCALE 1:100 @ A3