
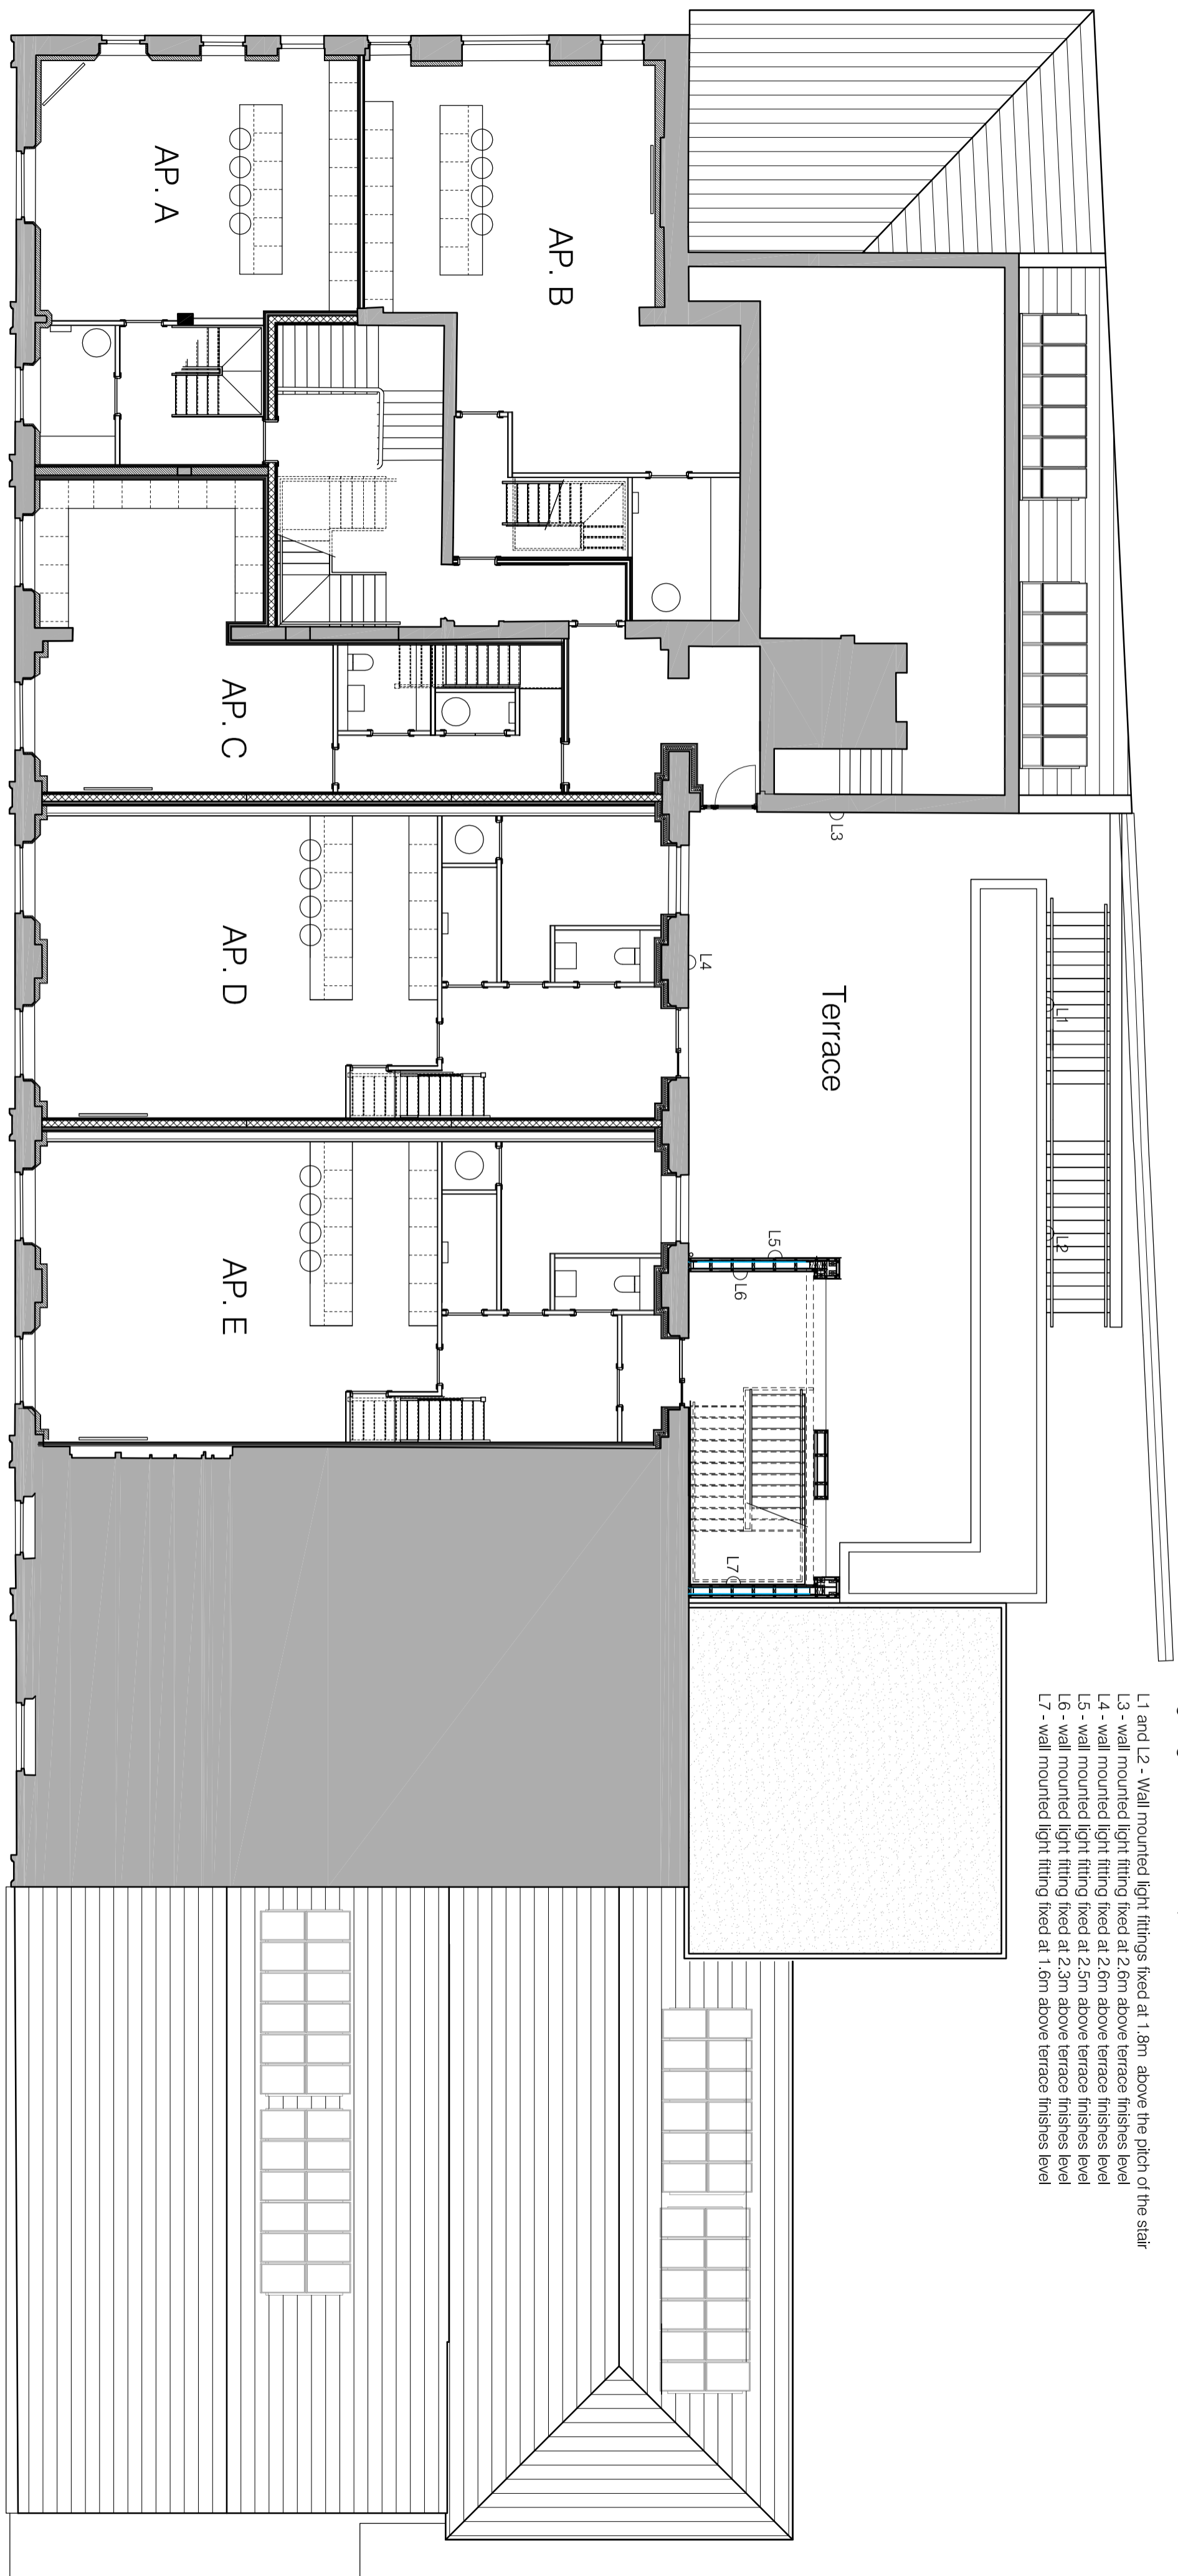



Do not scale. Contractors must check all dimensions on site before preparing production drawings or commencing any work. This drawing and its design is the copyright of LMC Architecture Limited and may not be reproduced in any form whatsoever without their prior express written consent.

Revision	Date	Revision note	Drawn by	Purpose of issue
-	09.01.25	First Issue	LM	Information

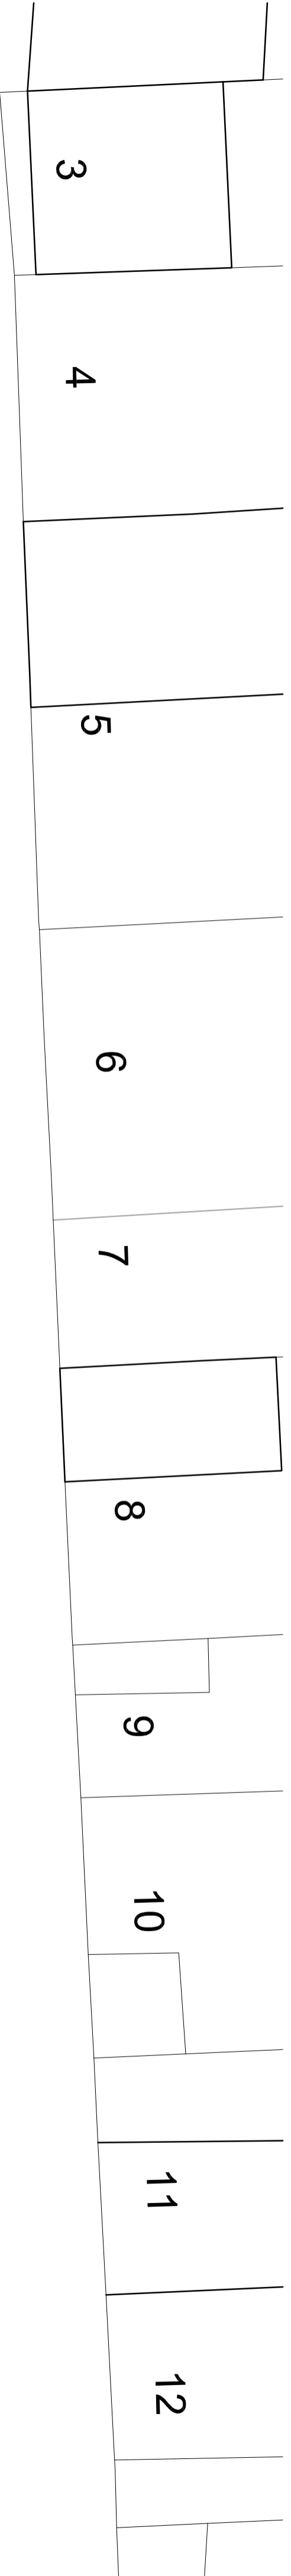

Lighting schedule - refer to photo sheet

- L1 and L2 - Wall mounted light fittings fixed at 1.8m above the pitch of the stair
- L3 - wall mounted light fitting fixed at 2.6m above terrace finishes level
- L4 - wall mounted light fitting fixed at 2.6m above terrace finishes level
- L5 - wall mounted light fitting fixed at 2.5m above terrace finishes level
- L6 - wall mounted light fitting fixed at 2.3m above terrace finishes level
- L7 - wall mounted light fitting fixed at 1.6m above terrace finishes level

<p>Project Proposed apartments above 1 George Street Whalley</p> <p>Client Roman Corporation</p>	<p>Drawing title Lighting layout – first floor plan</p> <p>Drawing number 2232-801</p>	<p>Scale 1:100 @ A2</p> <p>Date 09.01.25</p>	<p>LMC Architecture Limited Architectural design services</p> <p>4 Dovecote Drive, Ightenhill, Burnley, Lancashire, BB12 8XD Web: www.lmcarchitecture.co.uk</p> 
--	--	--	---