

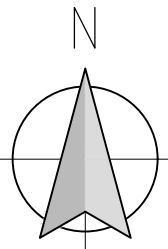


This drawing is to be read in conjunction with all relevant Architect, consultants' and specialists' drawings and specifications. The Architect is to be notified of any discrepancies before proceeding. Do not scale from this drawing. All dimensions and levels are to be checked on site. This drawing is subject to copyright. All work carried out before Planning and Building Permission has been granted is at the contractor/client's risk.

Note: proposed drawing based on OS dwg information. All illustrated dimensions are approximate and all site dimensions are to be checked on site and subject to site survey.

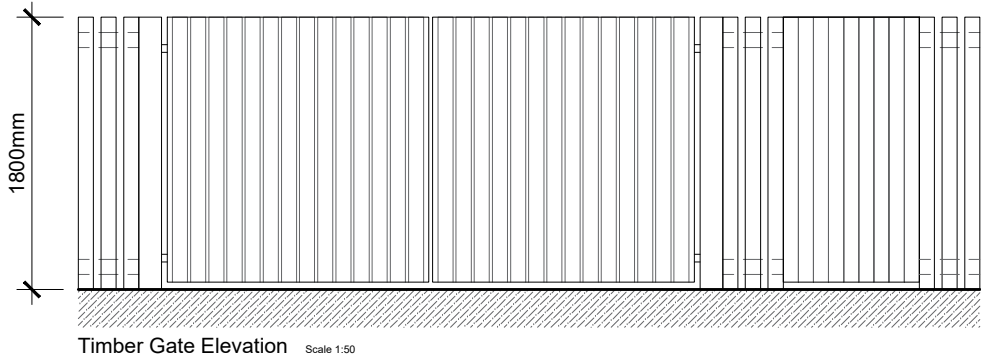

- Key:**
- Boundary Line
 - Cherry Laurel Plants
750mm apart

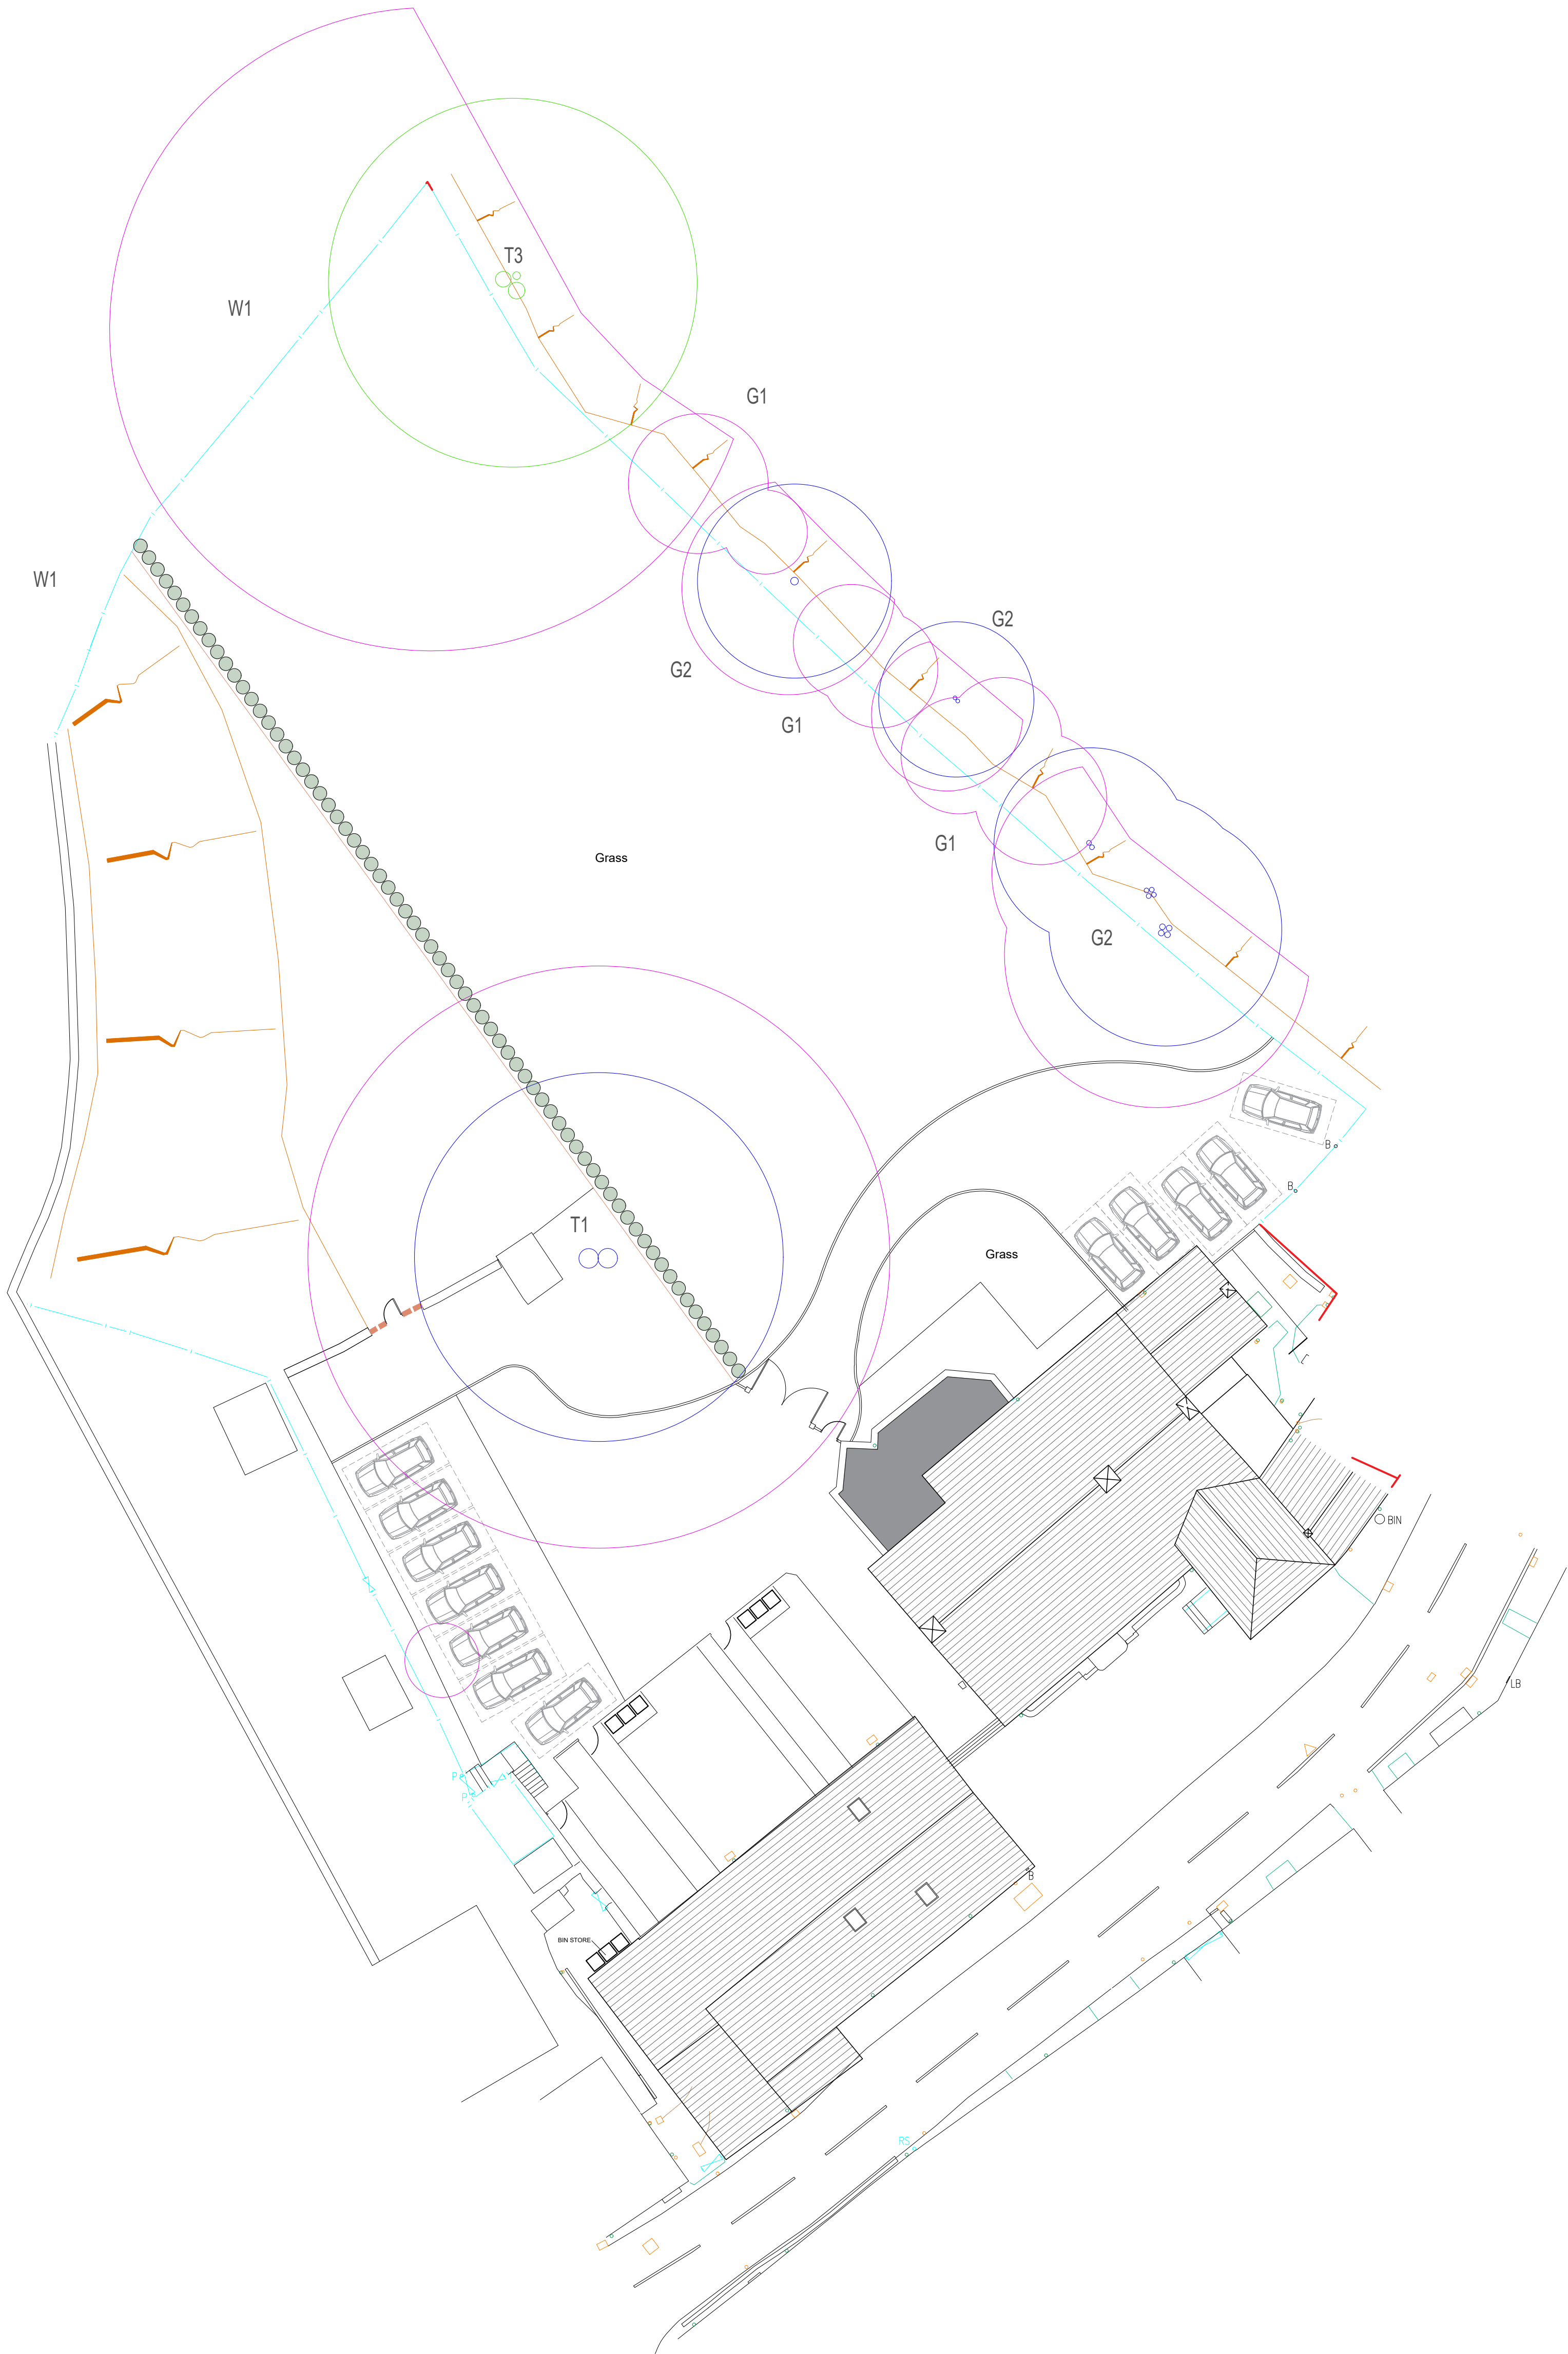

Client		
Taylor and Doody		
Job Title		
Proposed Alterations to Talbot Hotel Talbot Street Chipping		
Drawing Title		
Proposed Site Plan		
Scale	Date	Drawn
1:200 @ A1	November 24	BWT

spa ARCHITECTS

SUNDERLAND PEACOCK & ASSOCIATES LTD.
HAZELHIRE, PAULCO ROAD, CLITHEROE
LANCASHIRE, BB7 2AG
T 01204 423178 F 01204 427328
E info@sunderlandpeacock.com
www.sunderlandpeacock.com

6521 -D0C5