
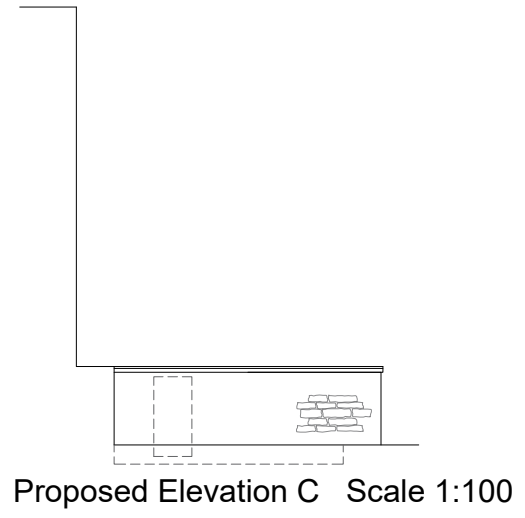
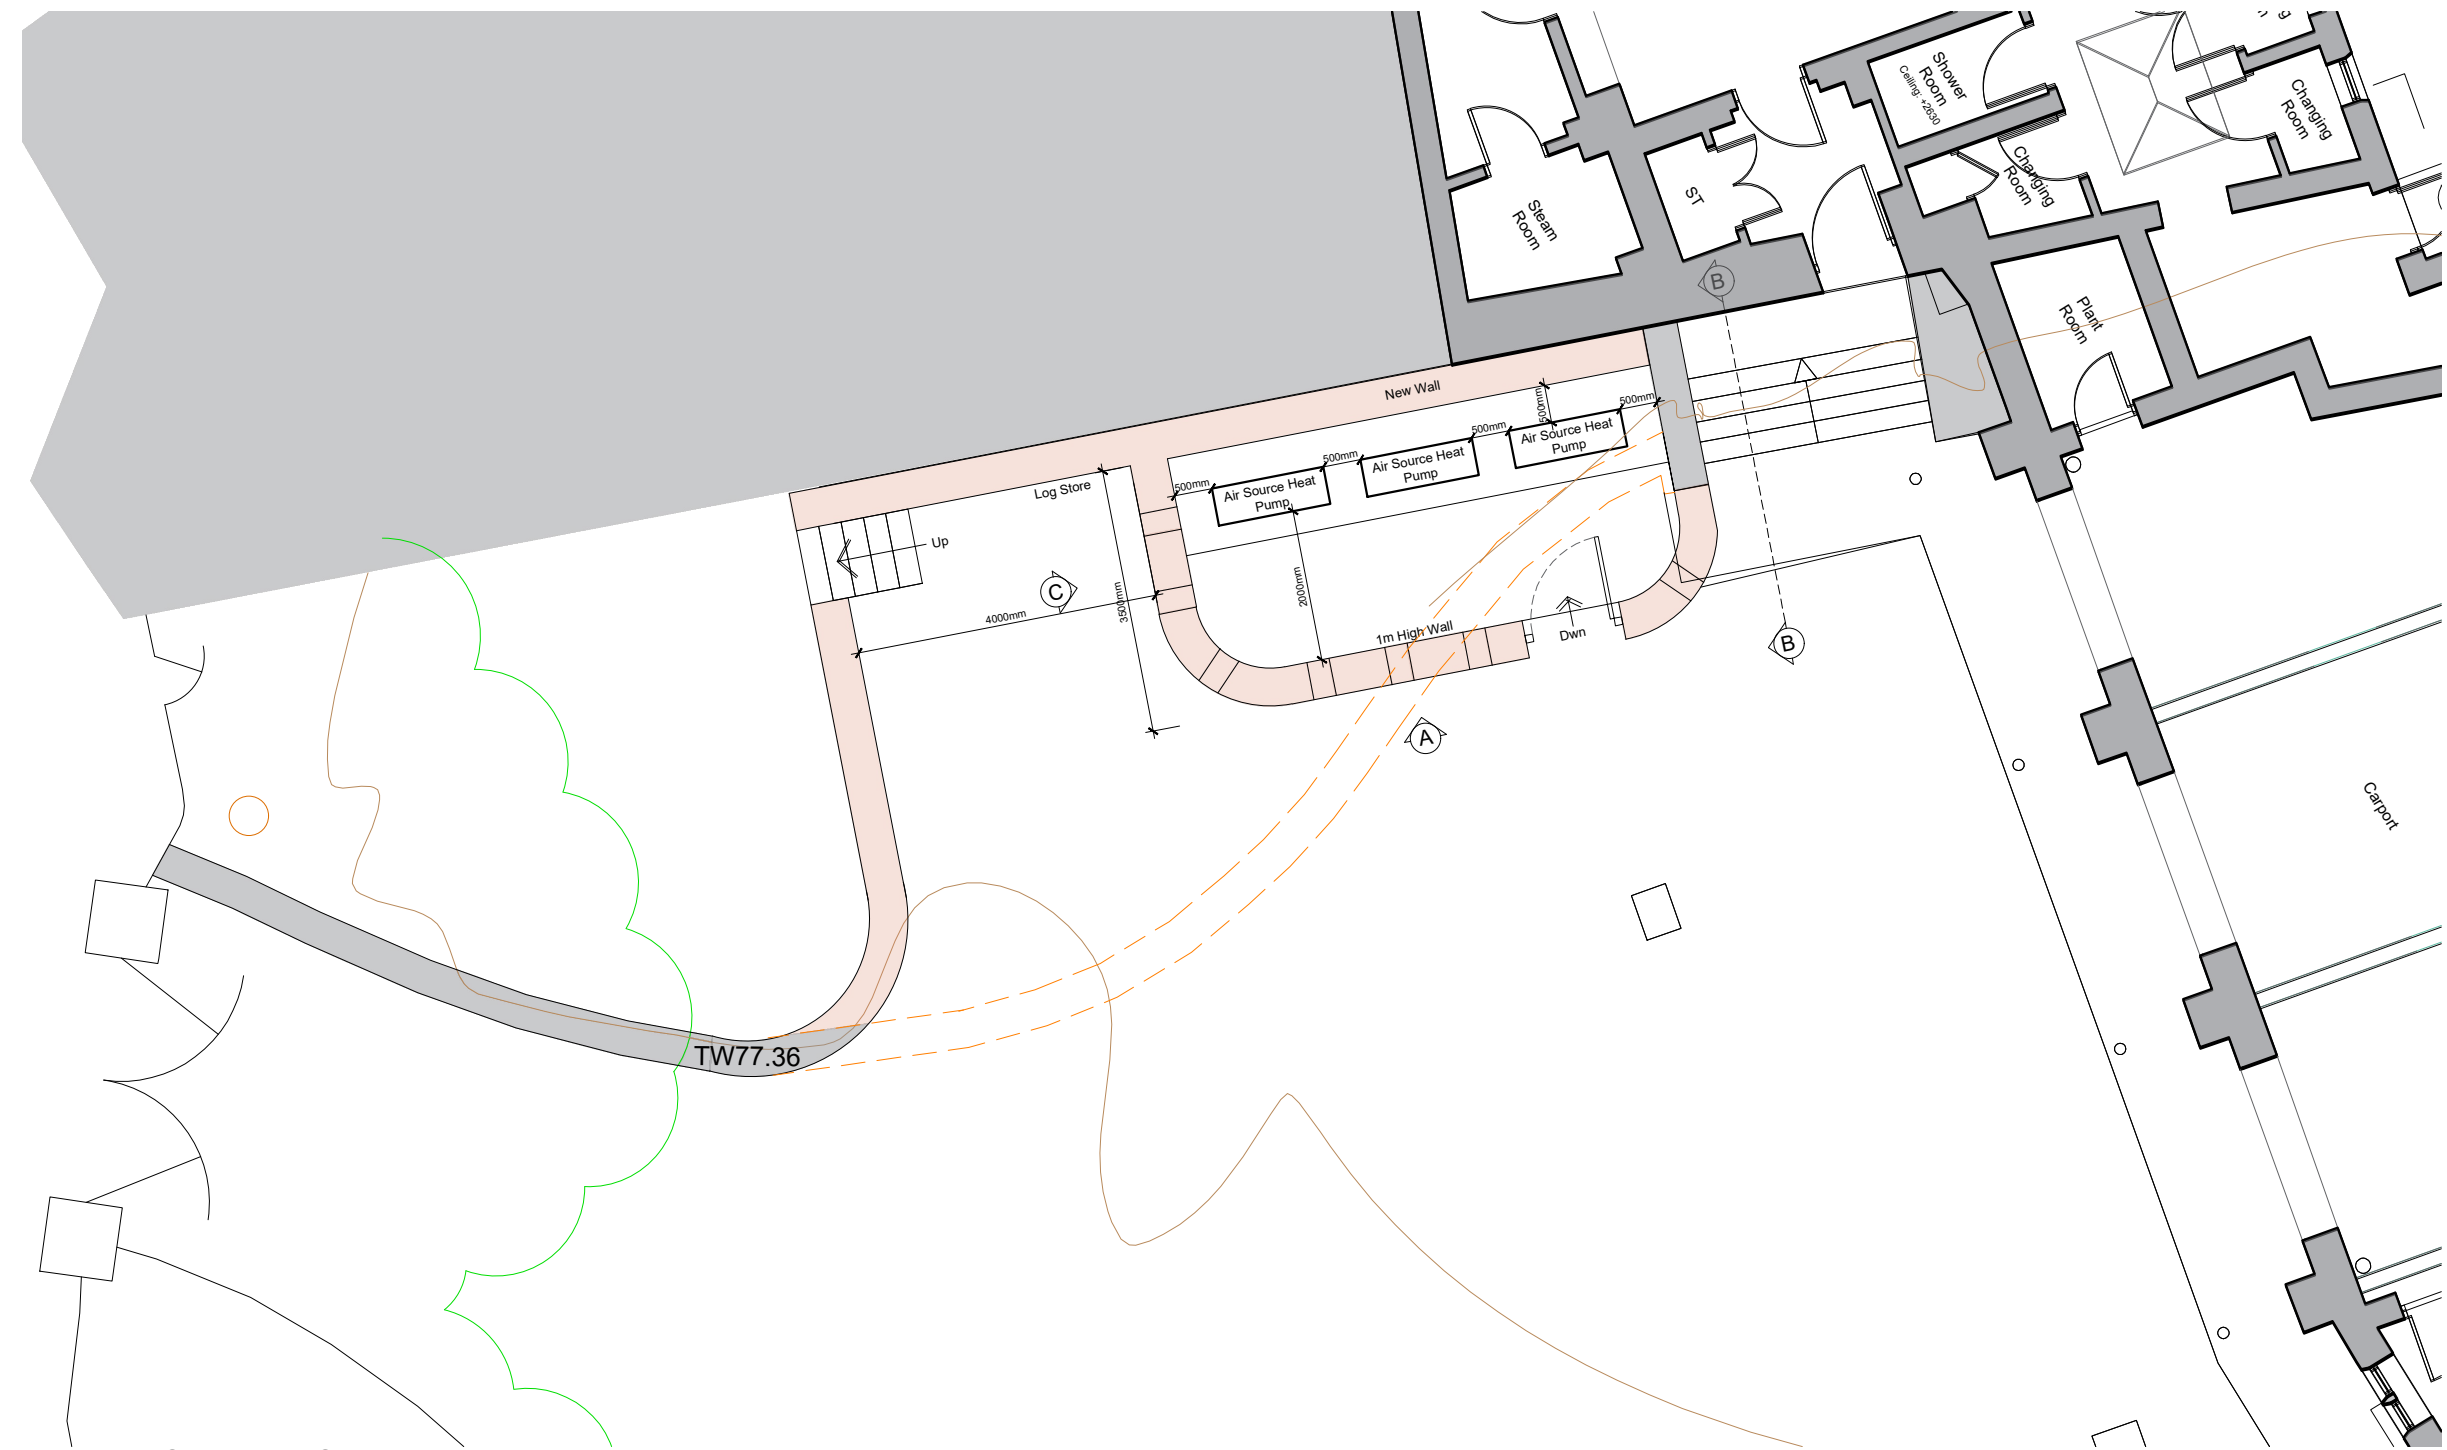


This drawing is to be read in conjunction with all relevant Architect, consultants' and specialists' drawings and specifications. The Architect is to be notified of any discrepancies before proceeding. Do not scale from this drawing. All dimensions and levels are to be checked on site. This drawing is subject to copyright. All work carried out before Planning and Building Permission has been granted is at the contractor/clients risk.
 Note: proposed drawing based on OS dwg information. All illustrated dimensions are approximate and all site dimensions are to be checked on site and subject to site survey.

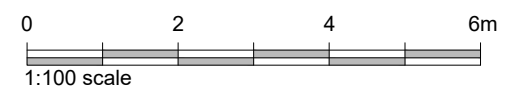

Proposed Site Plan Scale 1:100

Proposed Elevation C Scale 1:100

A 26.11.2024 Scheme Amended BWT

Client
 Mr Byrant and Mrs Bovington-Byrant


Job Title
 Proposed Alterations to
 Waddington Old Hall
 Waddington

Drawing Title
 Proposed Heat Pump Area


Scale
 1:100 @ A3

Date
 September 24

Drawn
 BWT

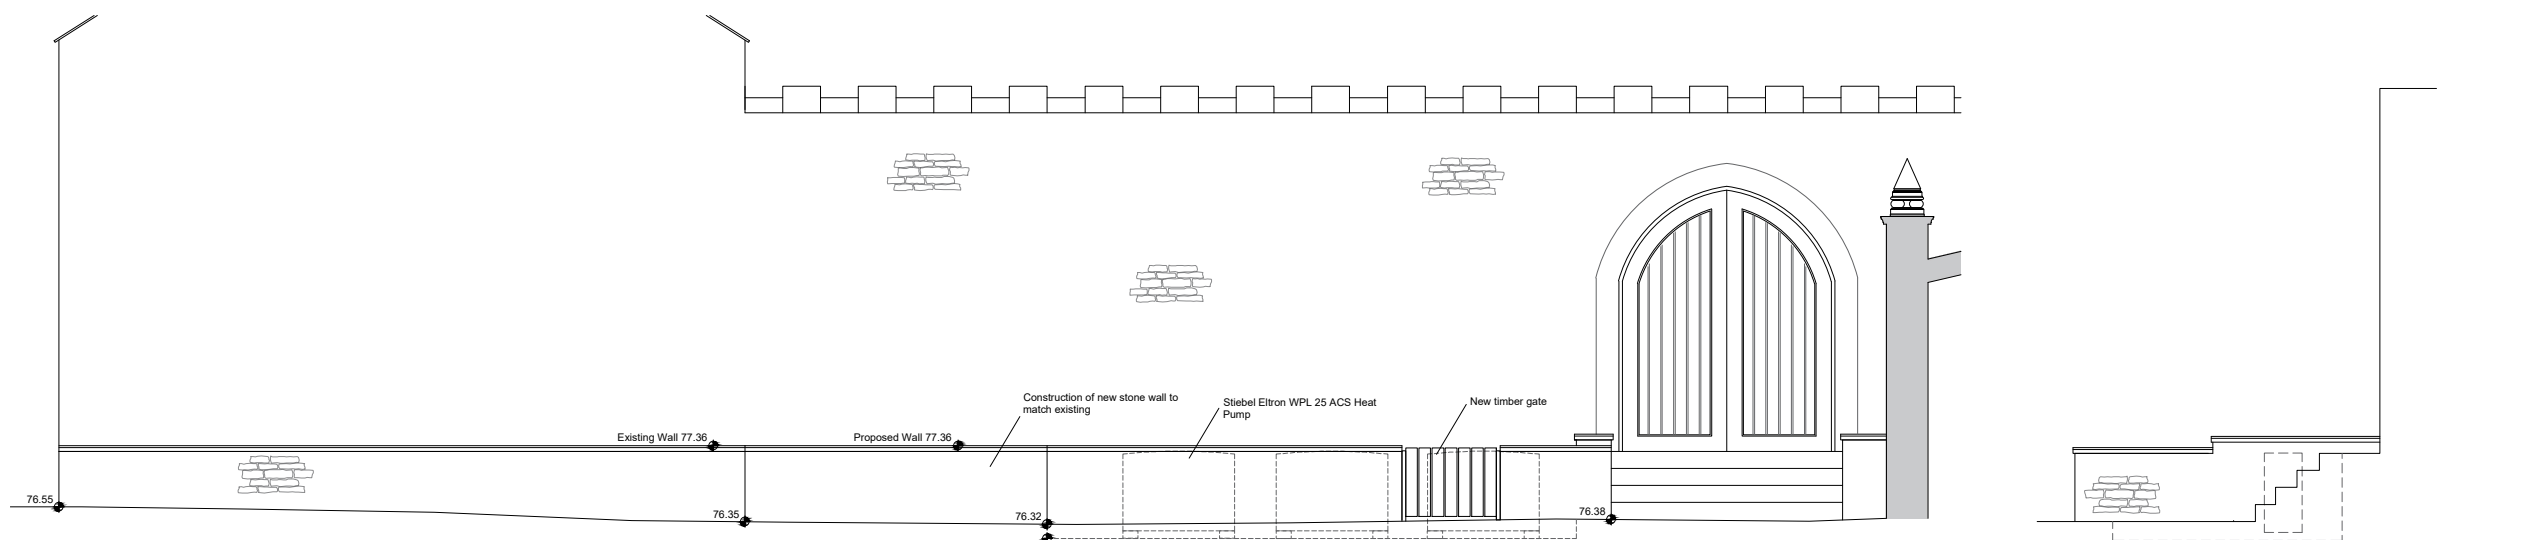

Proposed Elevation A Scale 1:100

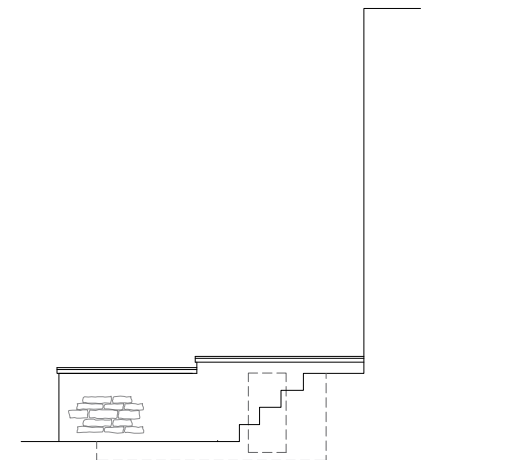

Proposed Elevation B Scale 1:100

spa
 SUNDERLAND PEACOCK ARCHITECTS

SUNDERLAND PEACOCK & ASSOCIATES LTD.
 HAZELMERE, PIMLICO ROAD, CLITHEROE
 LANCASHIRE, BB7 2AG
 T 01200 423178 F 01200 427328
 E info@sunderlandpeacock.com
 www.sunderlandpeacock.com

6423 -P10 REV A