



PROPOSED SOUTH EAST ELEVATION (4)

1. NATURAL BLUE/GREY SLATE
2. LOCALLY SOURCED NATURAL STONEMWORK
3. ALUMINIUM WINDOWS
4. WESTERN RED CEDAR OR SIBERIAN LARCH VERTICAL TIMBER CLADDING
5. INDICATIVE PV SOLAR PANELS
6. EXPOSED OAK TRUSS

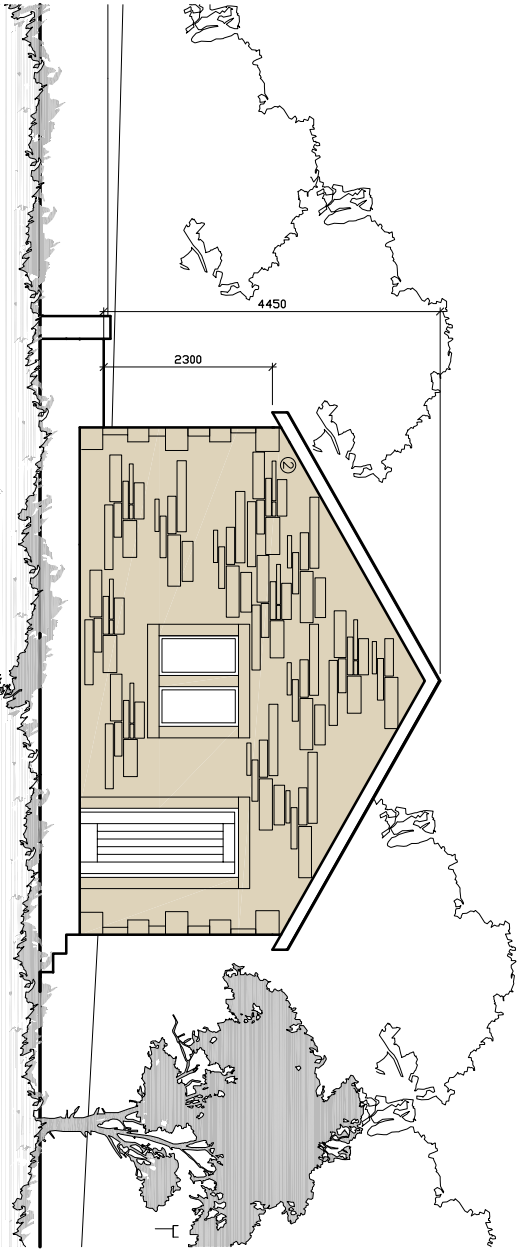

PROPOSED GARAGE SOUTH WEST ELEVATION (5)

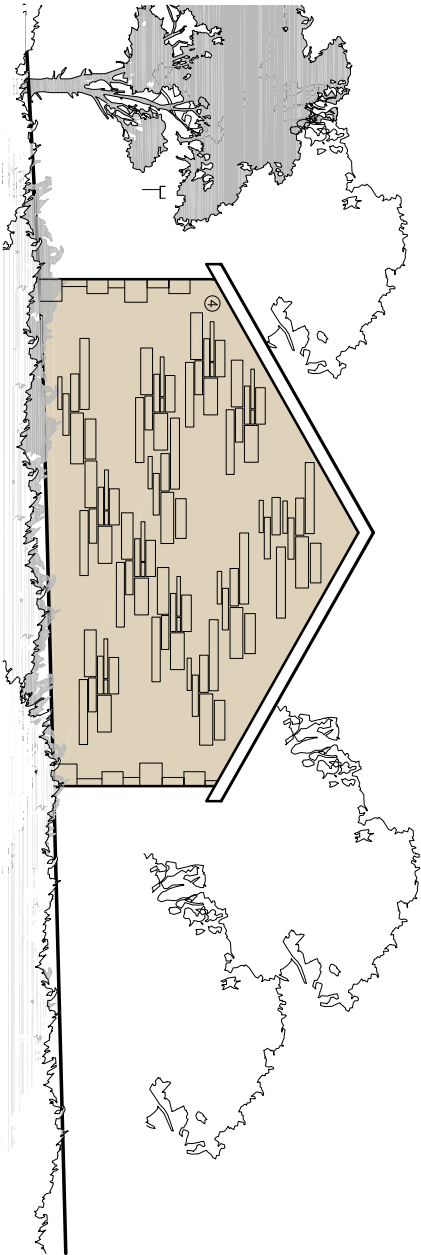

PROPOSED GARAGE NORTH EAST ELEVATION (6)

<div><div>q+w+carchitects</div><div>Robinson Bun Western Cliffhorne Units 887/10A</div><div>Architects Registration Board</div></div> <div>Private Residential Housing Commercial Conservation Domestic Tel: 01200 441269 Email: info@q+w-architects.com Web: www.q+w-architects.com</div>		Client MR D CHIPPENDALE	Scale 1:100	Sheet Size A3	Job Number 24-016	Drawn By AW	Checked AW
Project AVENUE FARMHOUSE STONYHURST		Drawing Title PROPOSED ELEVATIONS 2	Drawing Status PLANNING		Drawing Number PL09	Revision F	Final Issue -

Issue schedule: 14/02/2020 | This Drawing is to be used in conjunction with all other project associated drawings and information. Do not rely on this drawing. Report all errors, omissions and discrepancies to drawing officer prior to construction or modification. This drawing is copyright and is the property of q+w-architects. 8/1