


Client	MR D CHIPPENDALE
Project	AVENUE FARMHOUSE
Address	STONYHURST
Planning	PROPOSED GARAGE ROOF PLAN
Sheet Size	A3
Scale	1:100
Drawing Ref.	PL07
Drawing Set No.	PL07
Drawn By	AW
Checked	AW
Job Number	24-016
Drawing Number	PL07
Revision	B
First Issue	-

©CWA+Q Architects Ltd 2020. This drawing is to be read in conjunction with a full project specification and information. Do not scale from this drawing. Reproduce errors, omissions and discrepancies to drawing author prior to construction or manufacture. This drawing is copyright and is the property of CWA+Q Architects Ltd.

PROPOSED ROOF PLAN

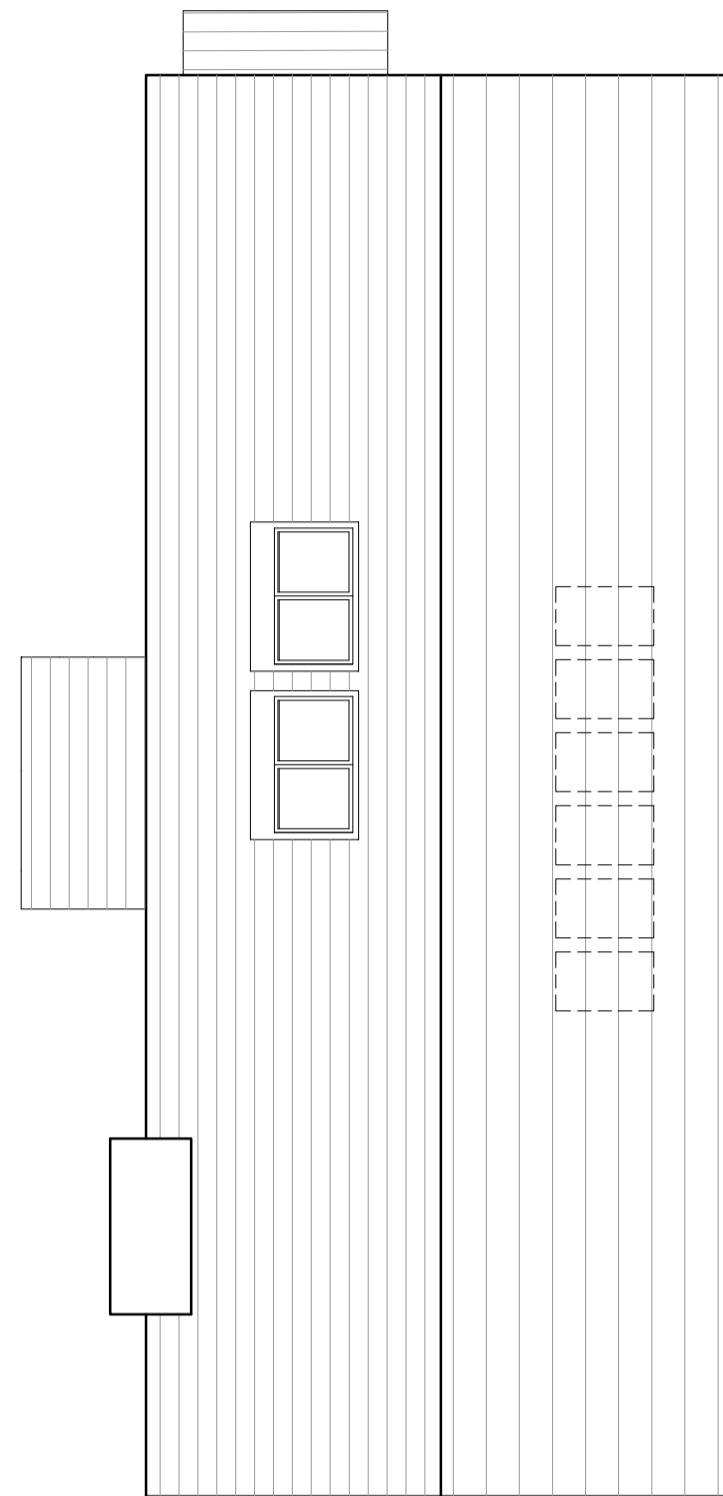

PROPOSED GARAGE ROOF PLAN

