


Stone with symmetric slate pitch to provide gable to rear and overhanging eaves above garage door

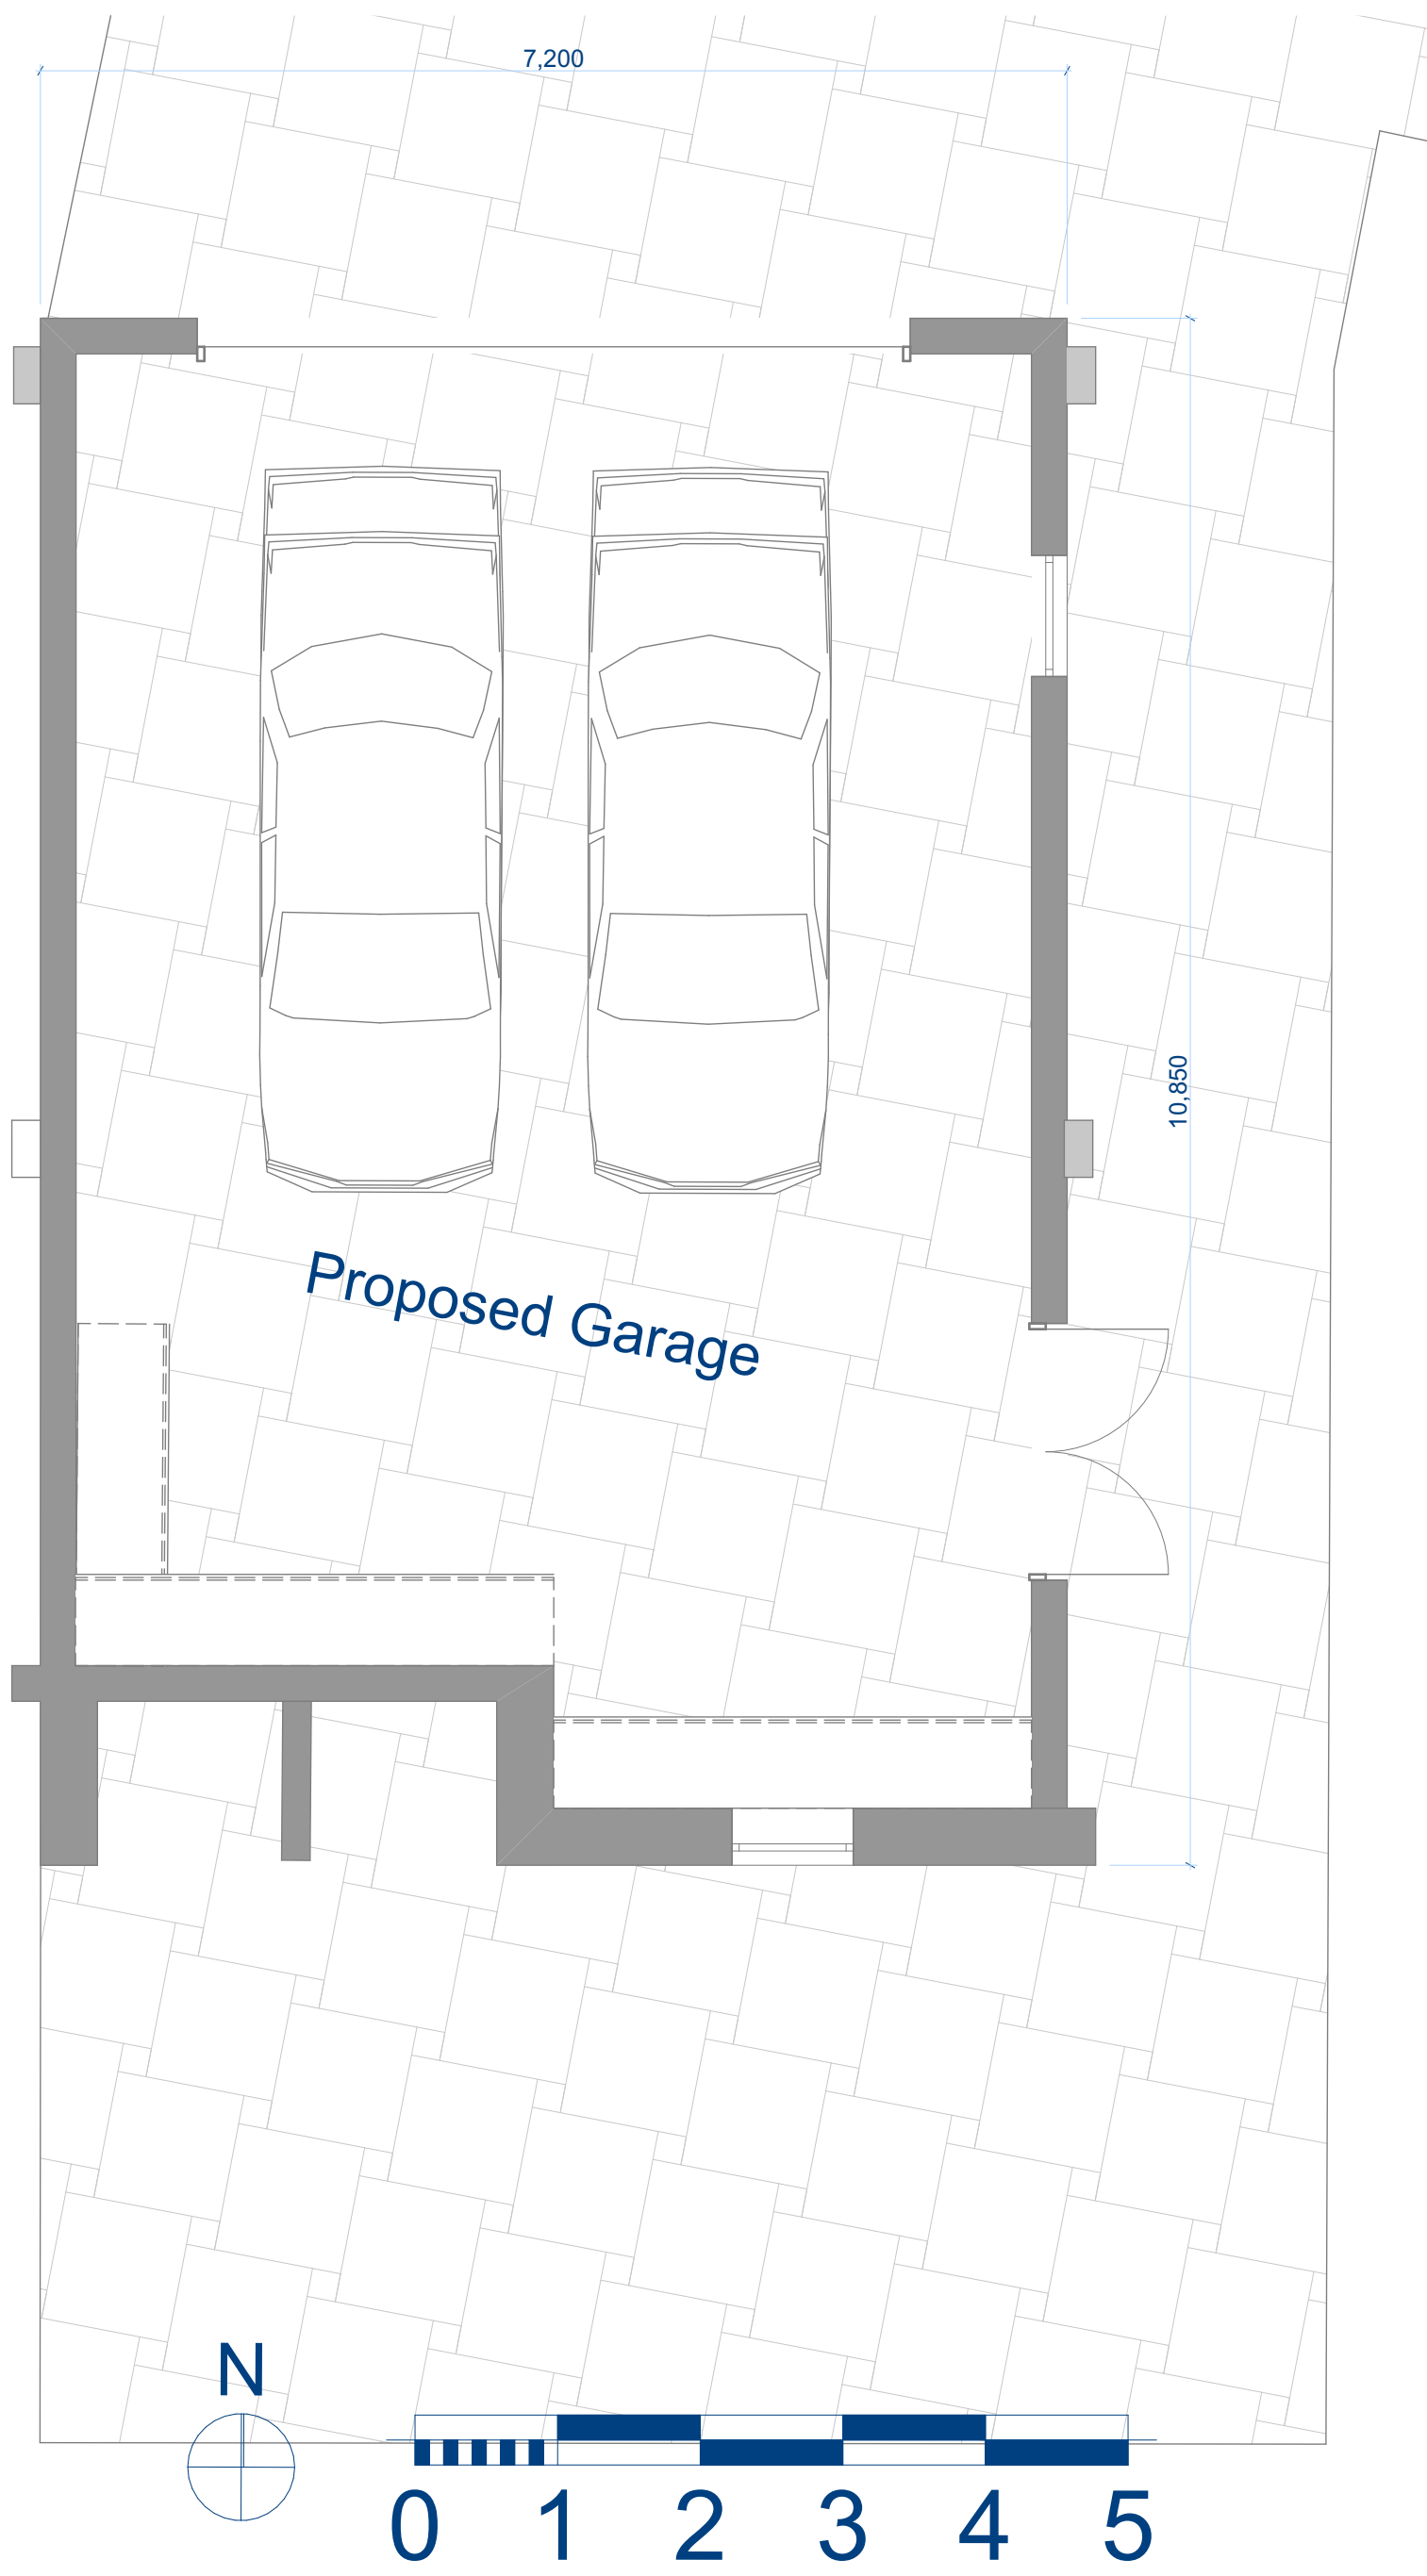


Ground Floor

1:50



North Elevation C

1:50

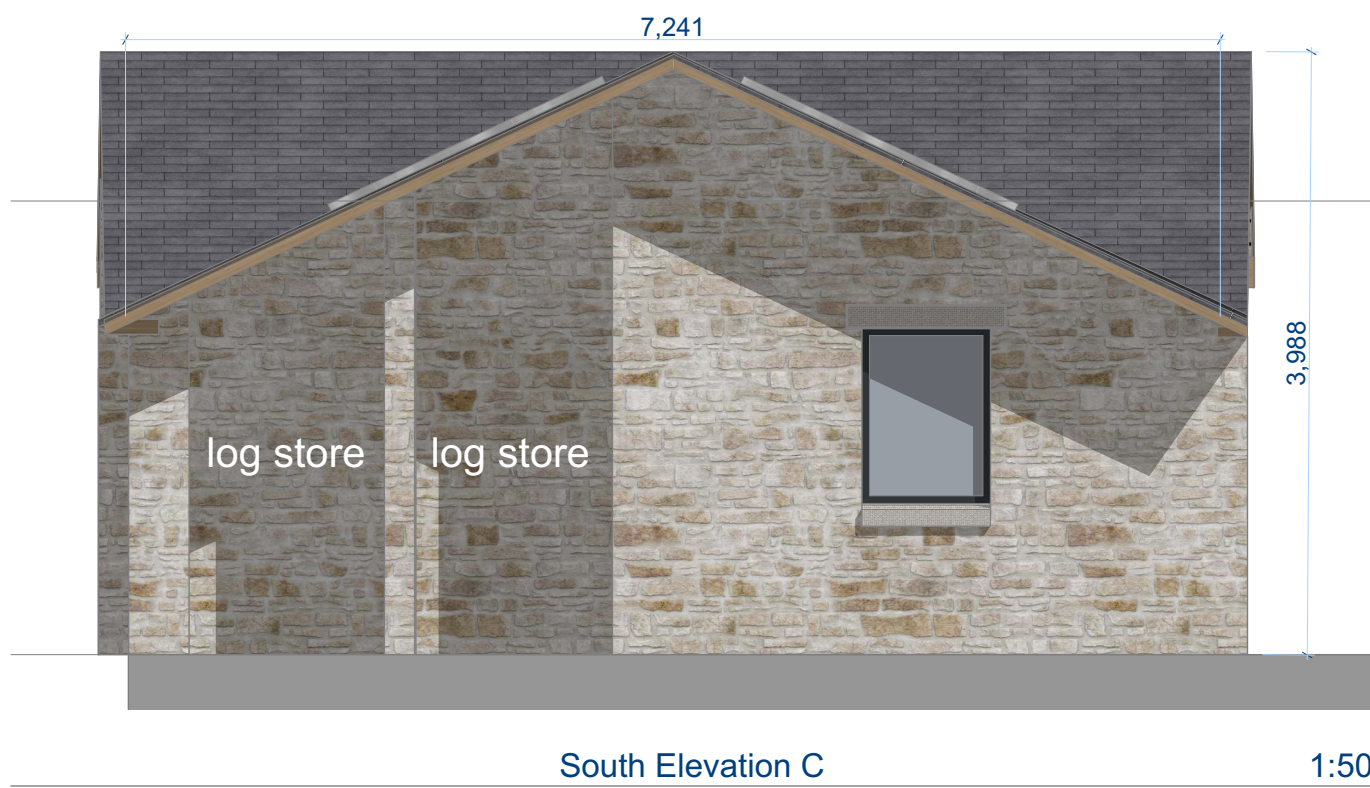

South Elevation C

1:50



East Elevation C

1:50



West Elevation C

1:50



001 C

1:200



002 C

1:200

Notes

ALL DIMENSIONS ARE TO BE CHECKED ON SITE BEFORE CONSTRUCTION COMMENCES.
DAVID COX ARCHITECTS OWNS THE COPYRIGHT TO THIS DRAWING. IT SHALL NOT BE REPRODUCED, DISTRIBUTED OR OTHERWISE USED WITHOUT THE CONSENT OF THE COPYRIGHT OWNER. UNTIL PAYMENT HAS BEEN ACCEPTED BY THE OWNER SUCH CONSENT IS DEEMED NOT TO HAVE BEEN GIVEN.
THIS DRAWING SHALL ONLY BE USED FOR THE PURPOSES FOR WHICH IT WAS PREPARED. DRAWINGS CARRIED OUT FOR THE PURPOSES OF PLANNING APPROVAL, SHALL NOT BE USED FOR OBTAINING PRICES OR FOR CONSTRUCTION PURPOSES.

Revision	Description	By	Date
C -	Garage shortened by 3m since previous revision. Glazed doors to rear remove and replaced with window. AN 26-03-2025		



- Project Status
- ☐ PLANNING
 - ☐ PRELIMINARY
 - ☐ TENDER
 - ☐ CONSTRUCTION

Project Title	Middle Studlehurst Barn
Client	.
Drawing Title	Garage Plan, Elevation and 3D Views

Scale	1:200, 1:50
Paper Size	A1
Date	26/03/2025
Drawn by	AN
Checked by	SG
Drawing No.	

2073 | 3.02C